


PROJ. REFERENCE NO.	SHEET NO.
R-5703	TMP-6A

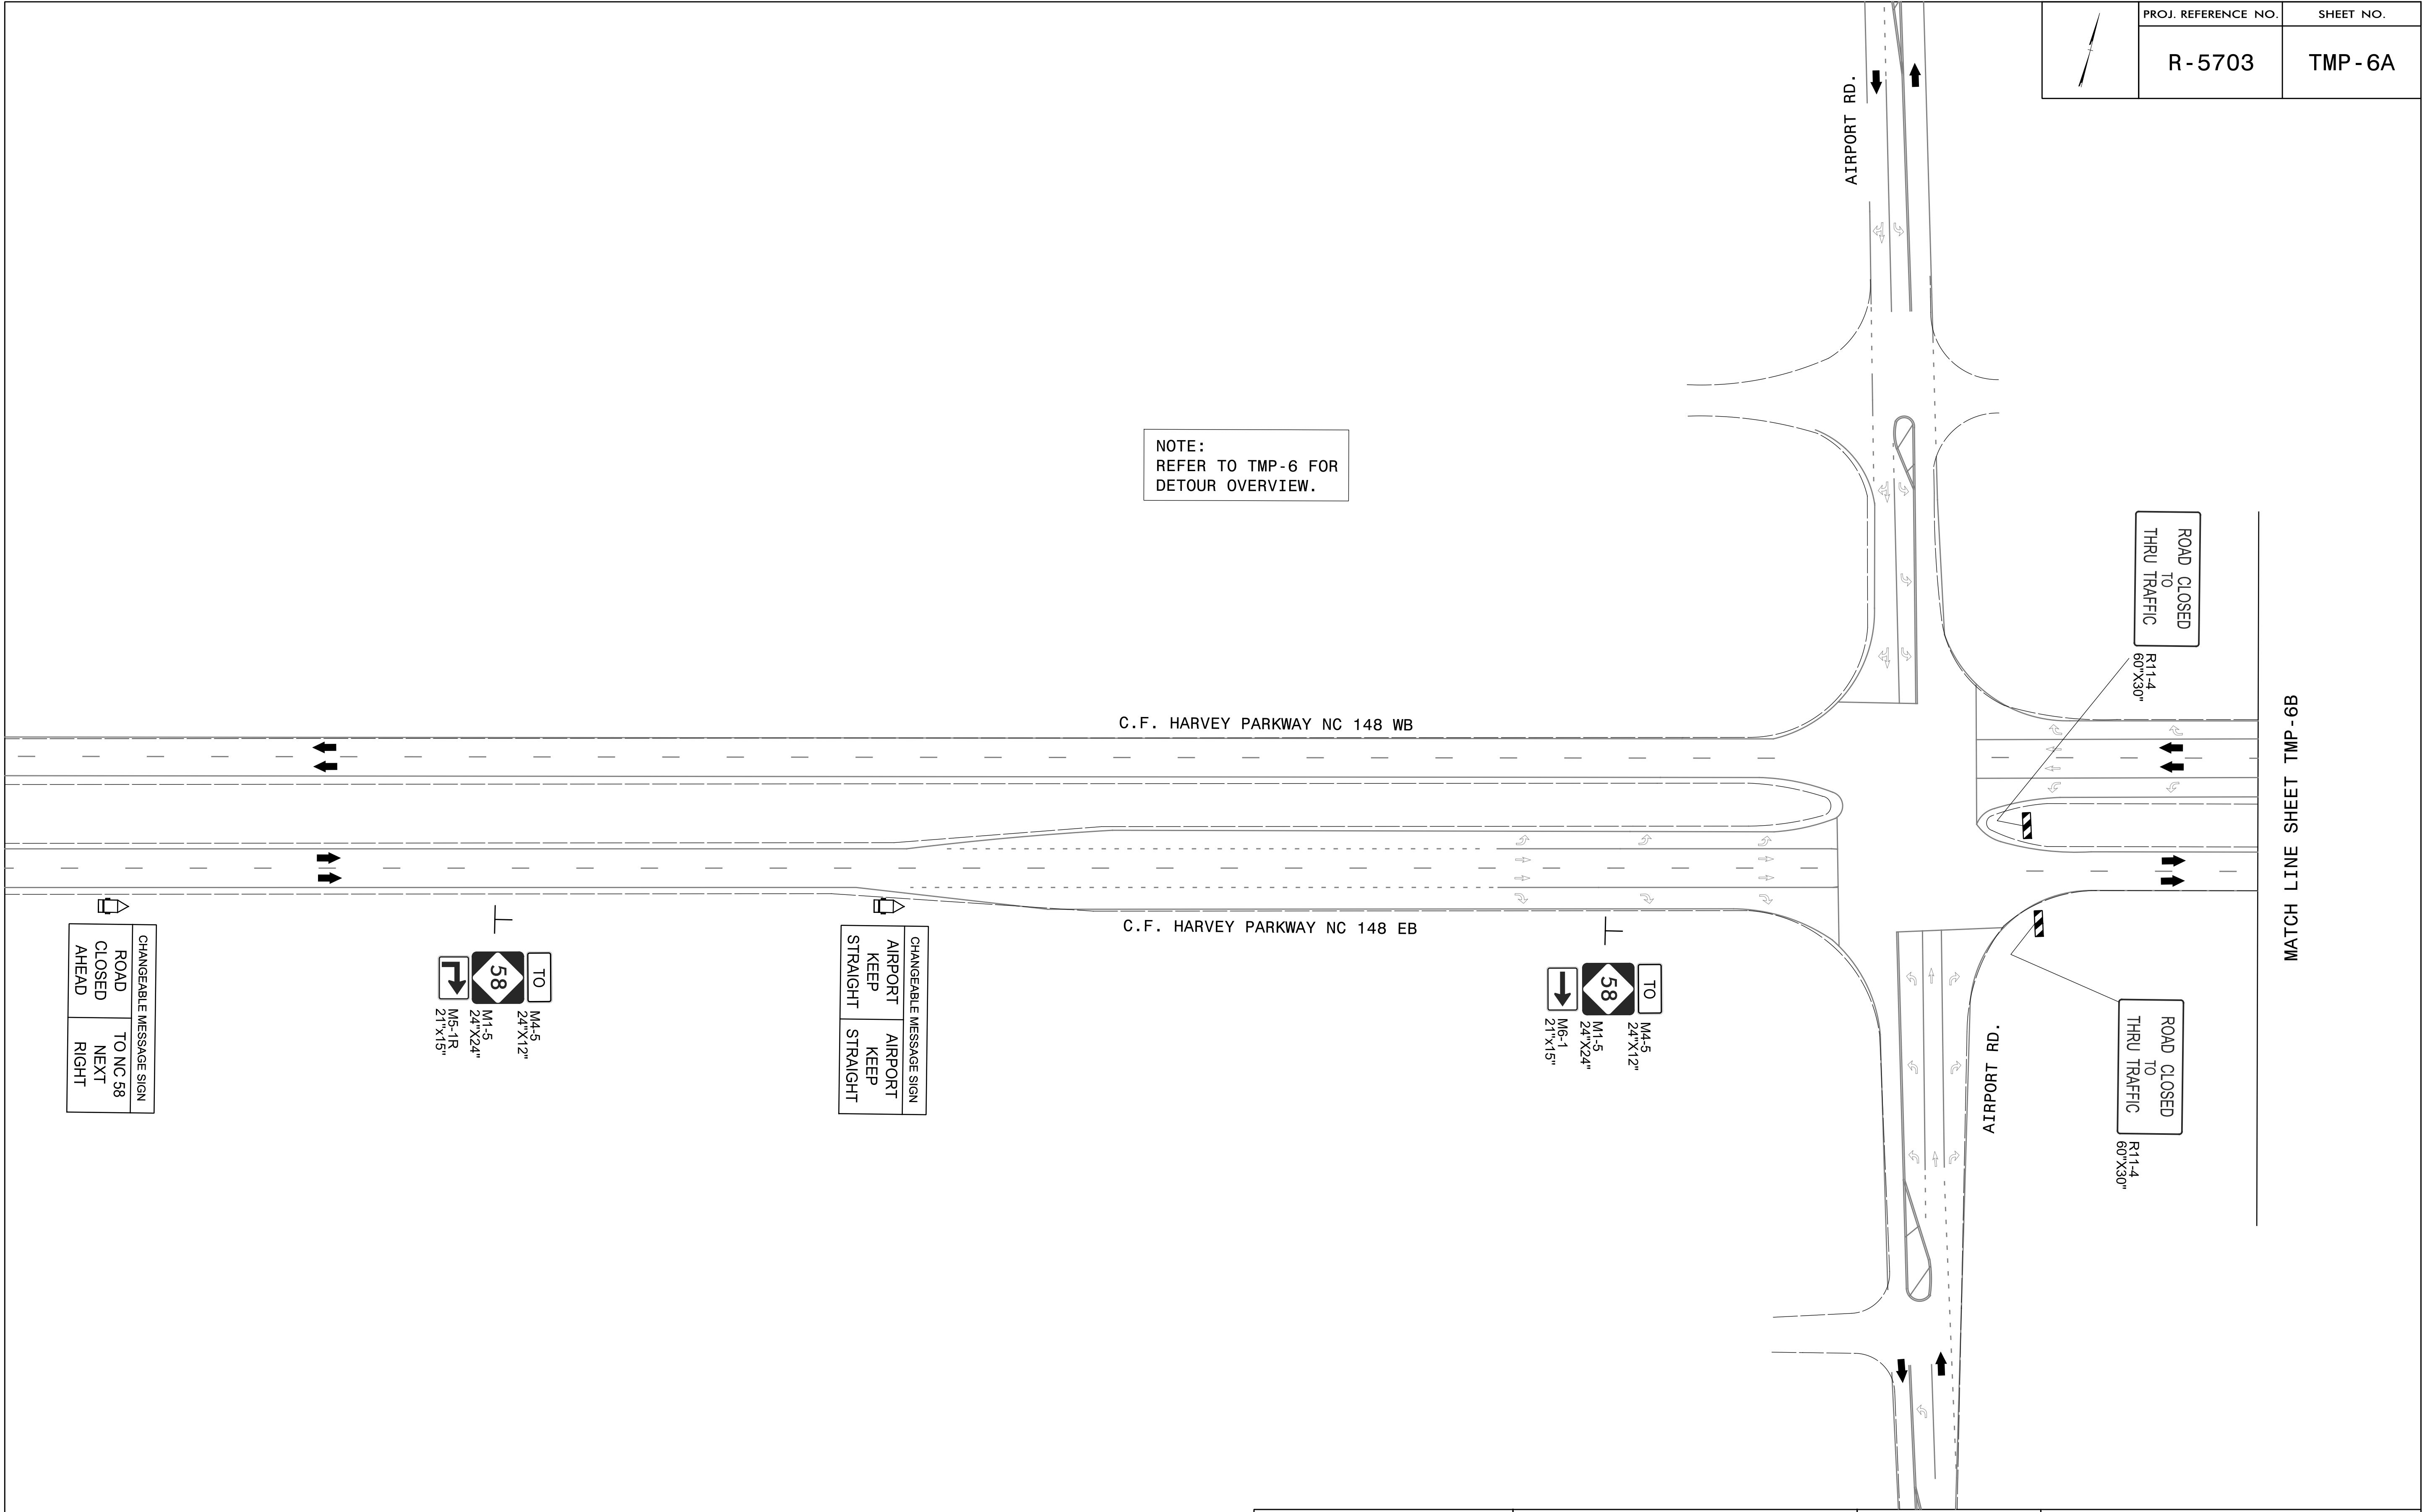

9/14/2017
 R:\TrafficControl\TMP PLAN SHEETS\NR-5703 TMP 06A PHASE 03 STEP 01 & 02.dgn
 bir-git.mackenzie

CHANGEABLE MESSAGE SIGN
 ROAD CLOSED AHEAD
 TO NC 58
 NEXT RIGHT

TO M4-5
 24"X12"
 M1-5
 24"X24"
 M5-1R
 21"X15"

CHANGEABLE MESSAGE SIGN
 AIRPORT KEEP STRAIGHT
 AIRPORT KEEP STRAIGHT


TO M4-5
 24"X12"
 M1-5
 24"X24"
 M6-1
 21"X15"

Michael Baker INTERNATIONAL
 8000 Regency Parkway, Suite 600,
 Cary, NC 27518
 Phone: (919) 463-5488
 MBAKERINTL.COM

DOCUMENT NOT CONSIDERED FINAL UNLESS ALL SIGNATURES COMPLETED

SEAL

PROFESSIONAL SEAL
 042065
 ENGINEER
 GEORGE W. KARAGEORGE
 9/15/2017

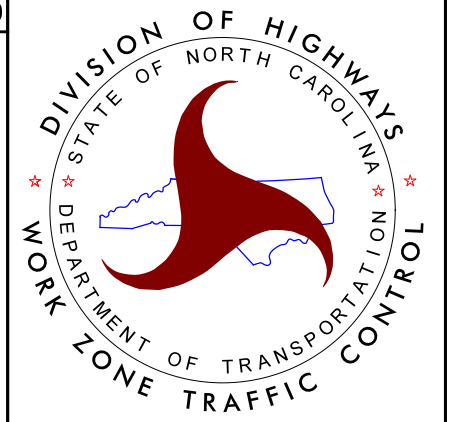

PHASE III
 STEPS 1 & 2