


PROJ. REFERENCE NO.	SHEET NO.
R-5703	TMP-6C

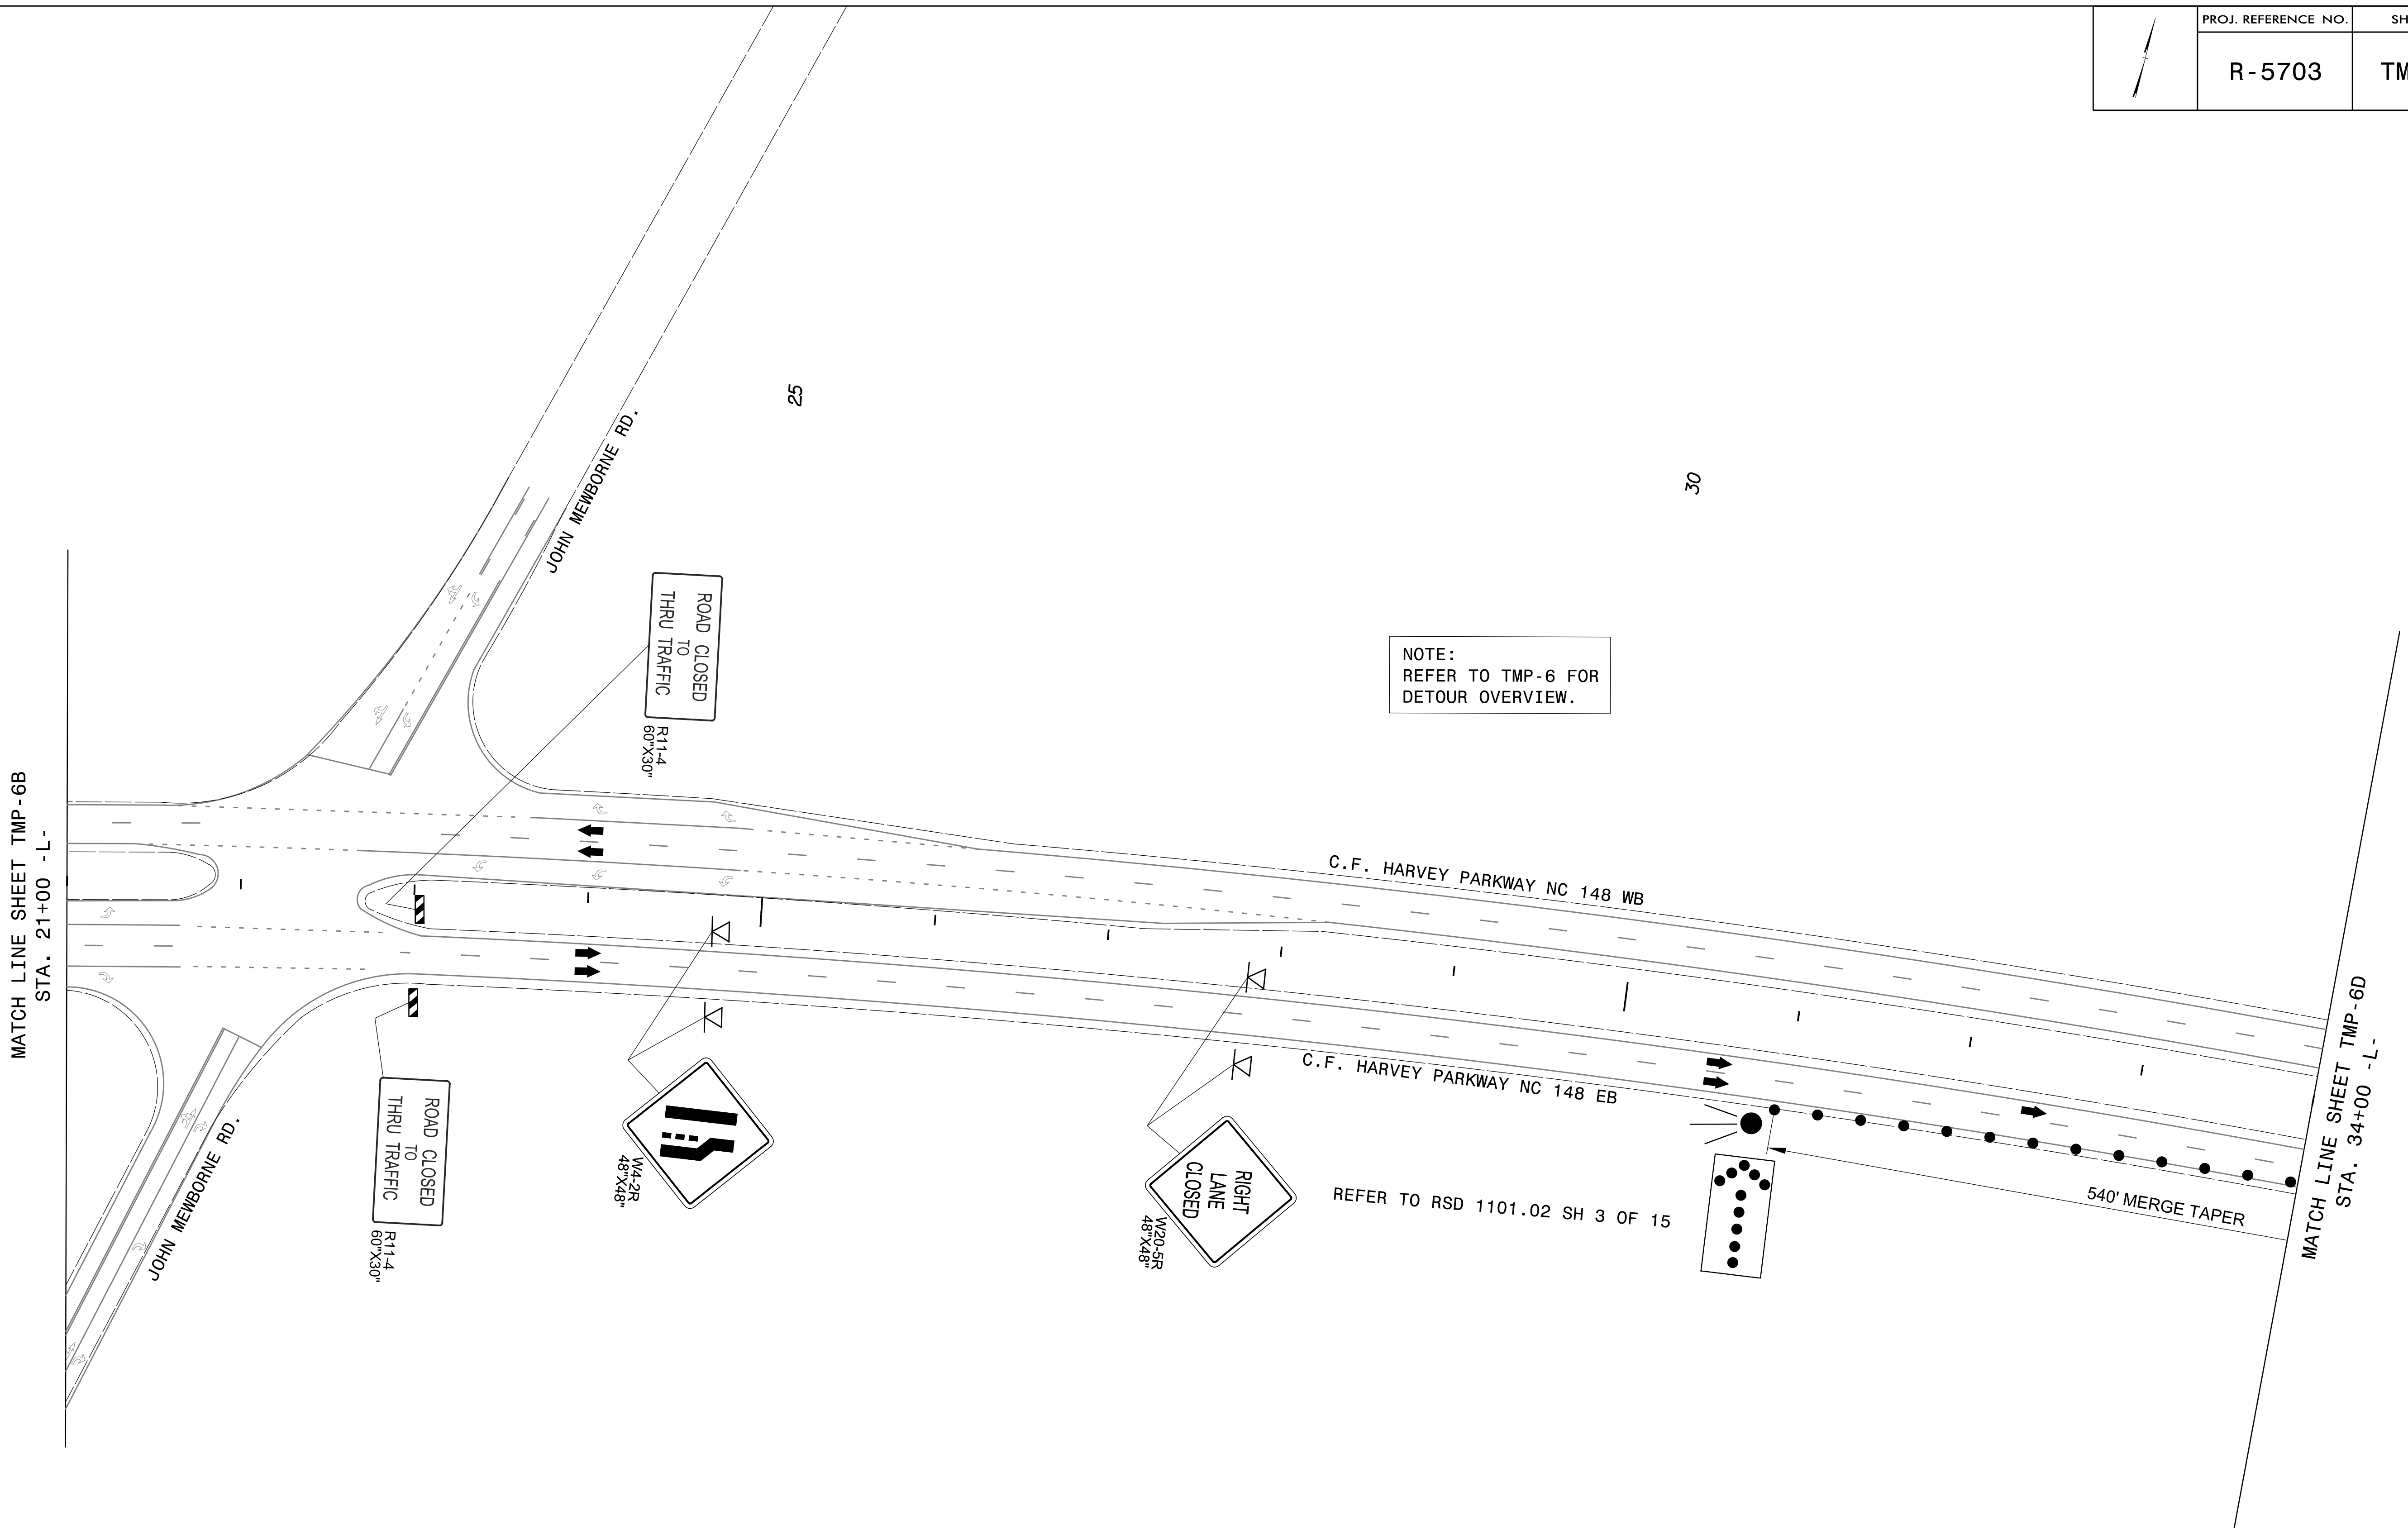


9/14/2017  
 R:\Traffic\TrafficControl\TMP PLAN SHEETS\NR-5703 TMP 06C PHASE 03 STEP 01 & 02.dgn  
 bit-git.mackenzie

**Michael Baker**  
**INTERNATIONAL**  
 8000 Regency Parkway, Suite 600,  
 Cary, NC 27518  
 Phone: (919) 463-5488  
 MBAKERINTL.COM

DOCUMENT NOT CONSIDERED FINAL UNLESS ALL SIGNATURES COMPLETED

SEAL

PROFESSIONAL SEAL  
 042065  
 ENGINEER  
 GEORGE W. KARAGEORGE  
 9/15/2017

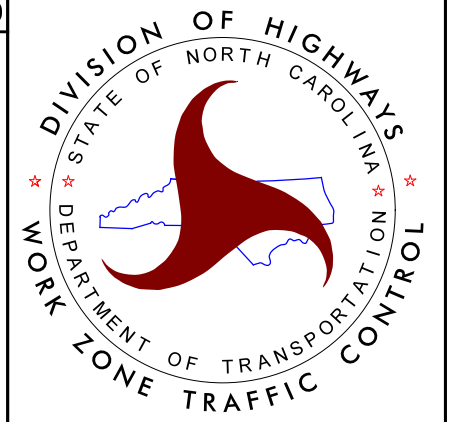

PHASE III  
 STEPS 1 & 2