
	PROJ. REFERENCE NO.	SHEET NO.
	R-5703	TMP-6F

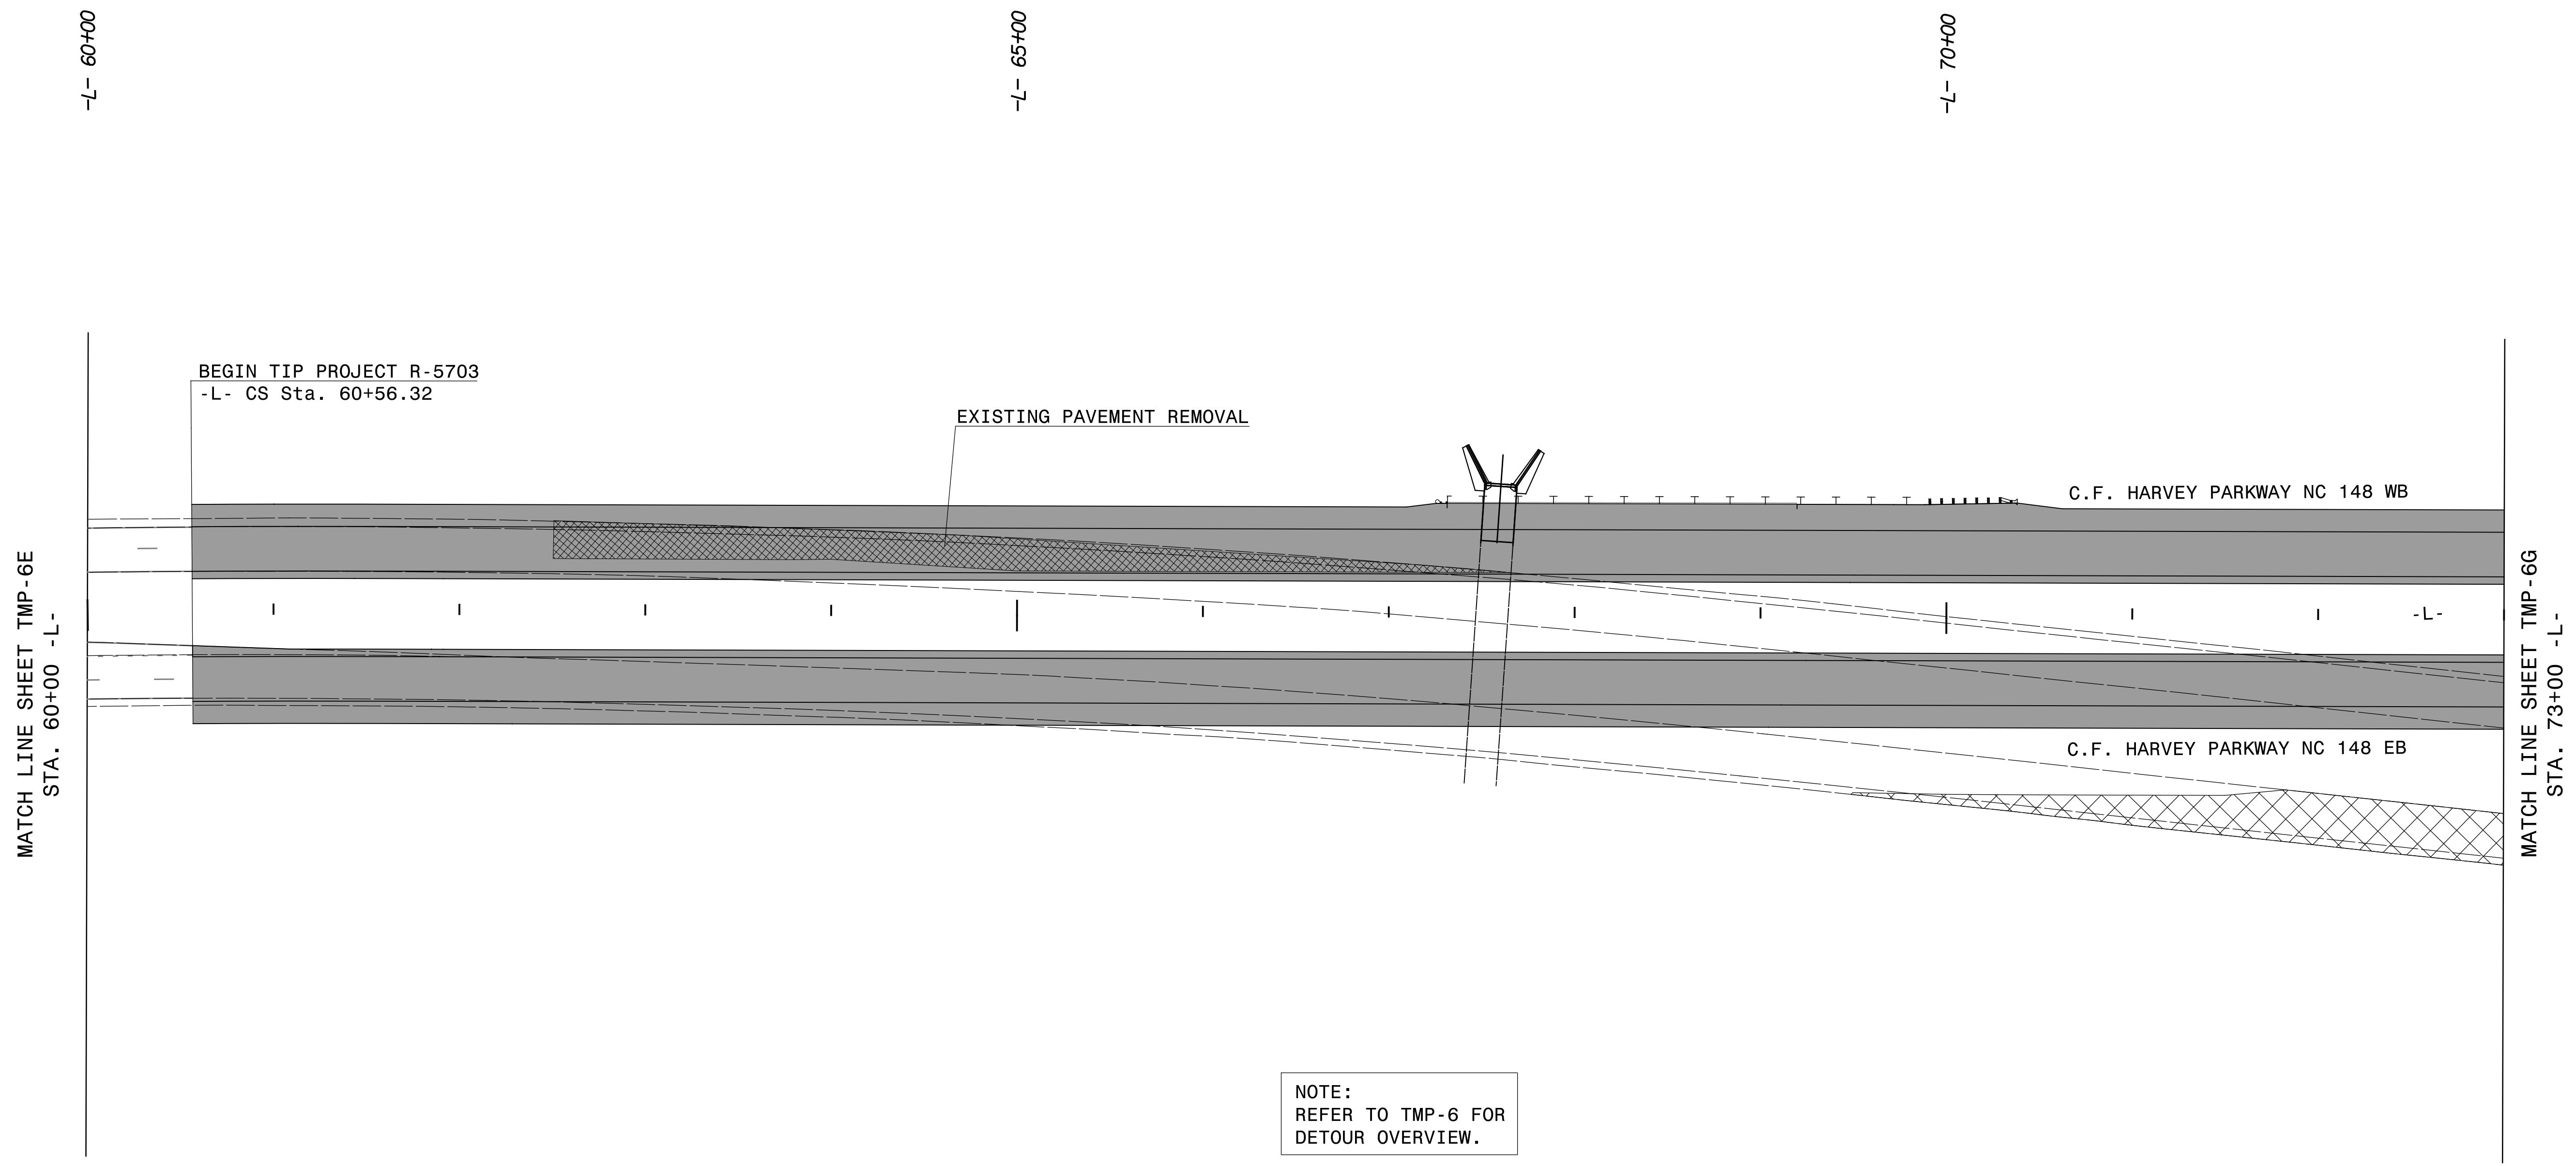

NOTE:
REFER TO TMP-6 FOR
DETOUR OVERVIEW.


9/14/2017 R:\Traffic\TrafficControl\TMP PLAN SHEETS\NR-5703 TMP 06F PHASE 03 STEP 01 & 02.dgn bir-git.mackenzie

Michael Baker
INTERNATIONAL
8000 Regency Parkway, Suite 600,
Cary, NC 27518
Phone: (919) 463-5488
MBAKERINTL.COM

DOCUMENT NOT CONSIDERED FINAL UNLESS ALL SIGNATURES COMPLETED

SEAL

Seal of George W. Karagorkis, Professional Engineer, License No. 042065, State of North Carolina, dated 9/15/2017.

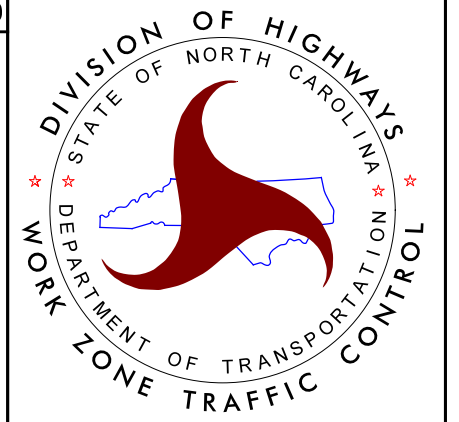

PHASE III
STEPS 1 & 2