


/	PROJ. REFERENCE NO.	SHEET NO.
	R - 5703	TMP - 6G

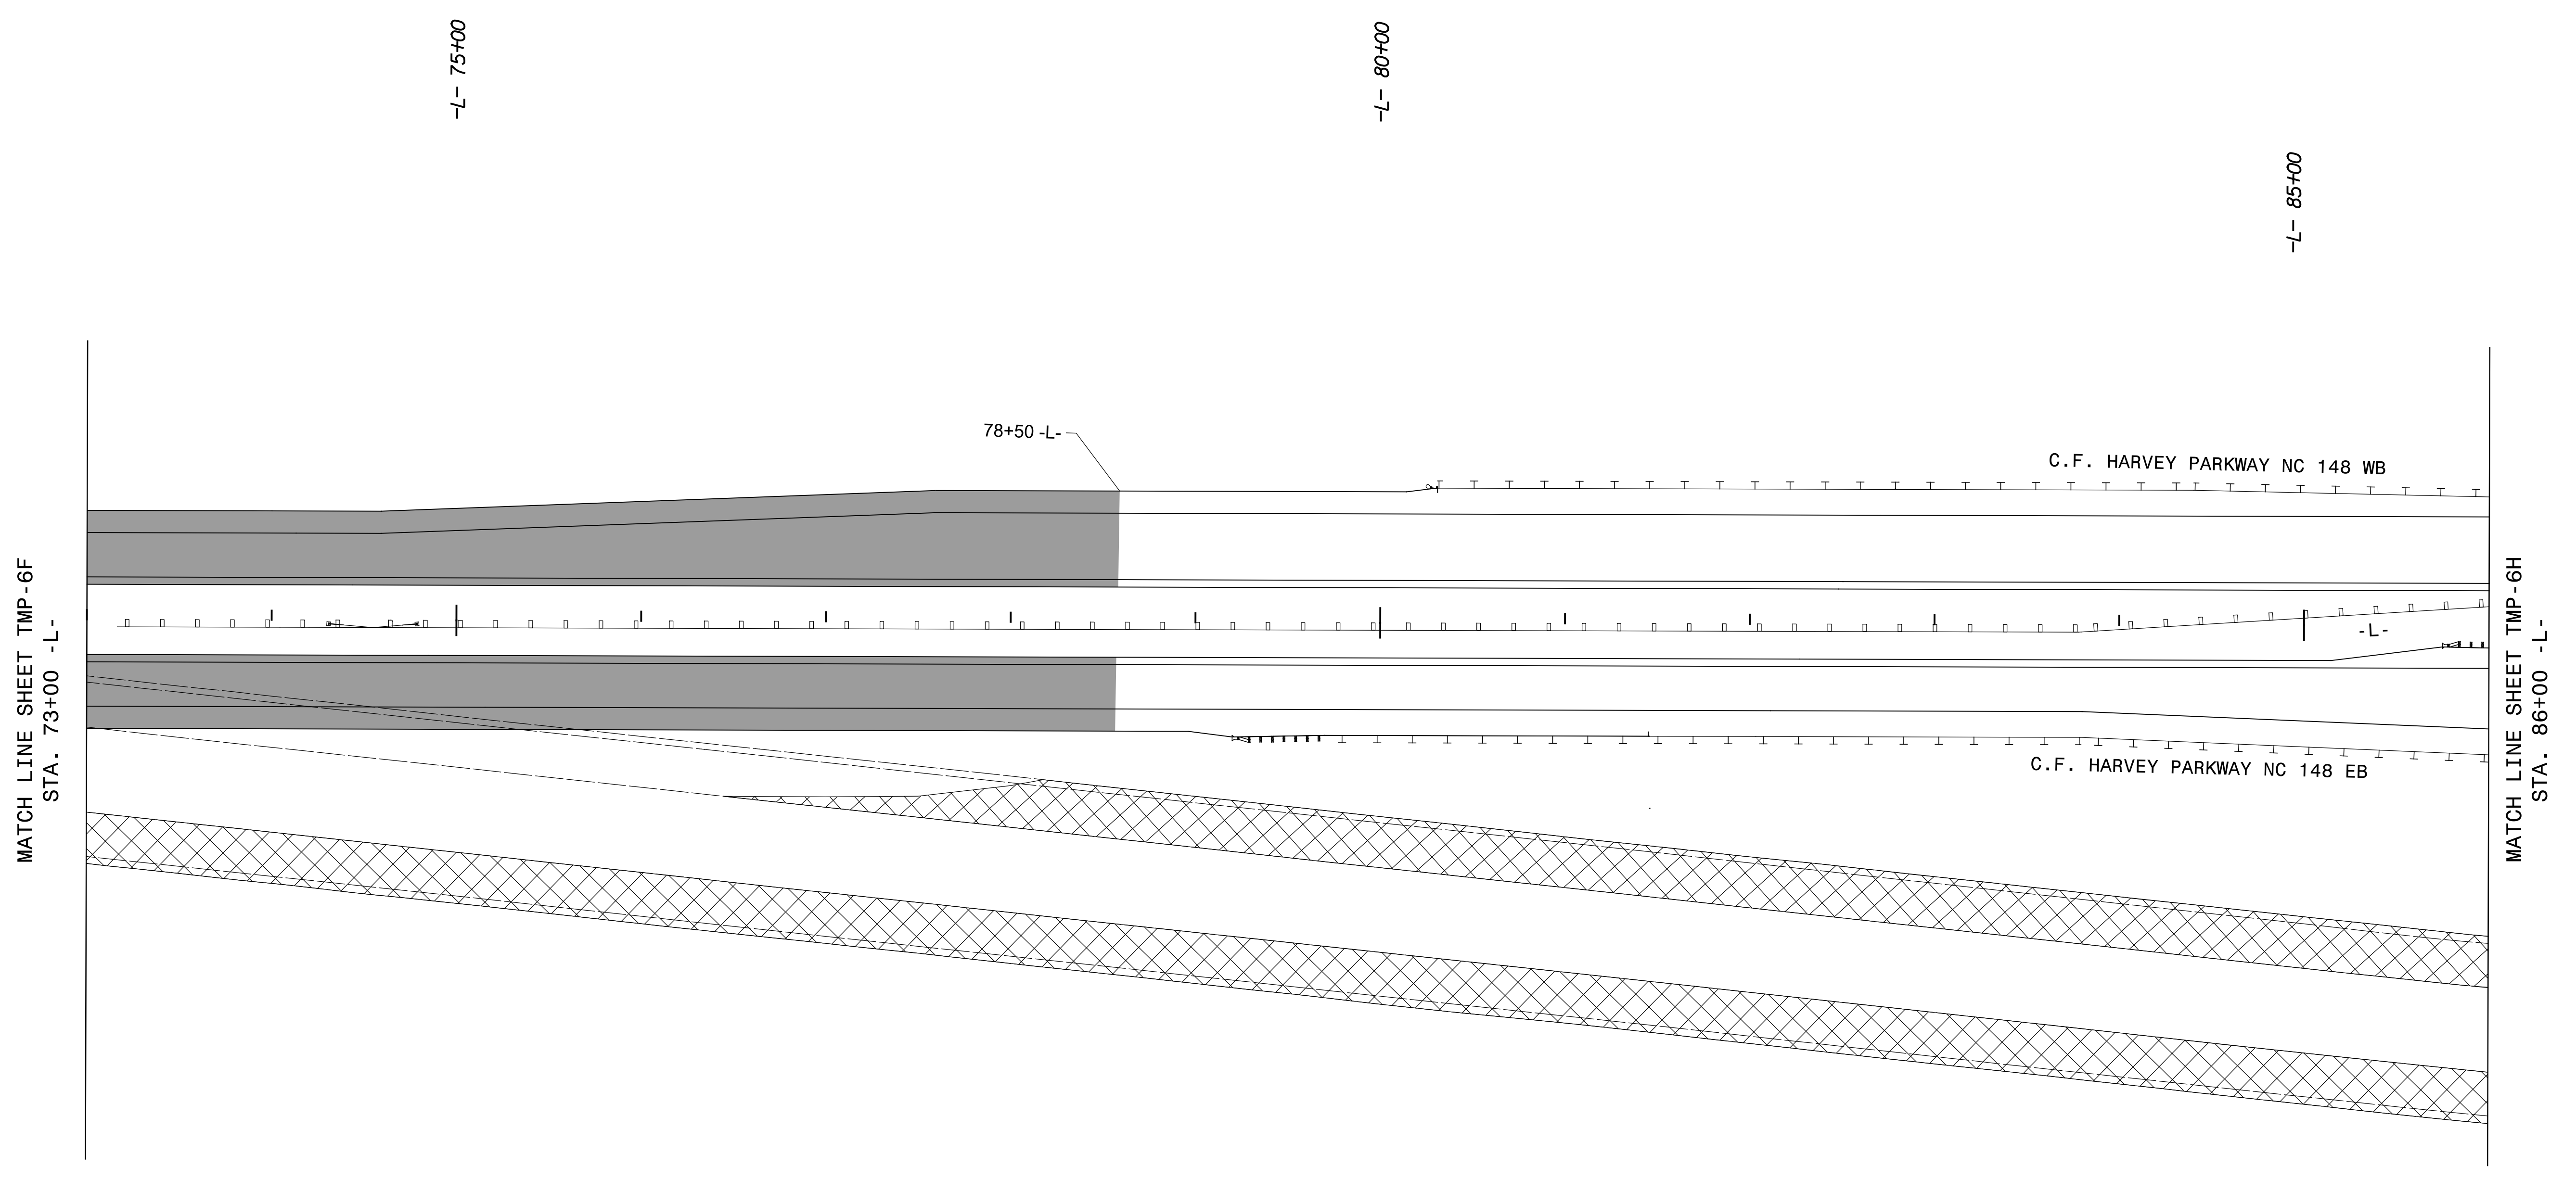

NOTE:
REFER TO TMP-6 FOR
DETOUR OVERVIEW.

9/14/2017
 R:\TrafficControl\TMP PLAN SHEETS\NR-5703 TMP 06G PHASE 03 STEP 01 & 02.dgn
 bir-git.mackenzie

<p>Michael Baker INTERNATIONAL 8000 Regency Parkway, Suite 600, Cary, NC 27518 Phone: (919) 463-5488 MBAKERINTL.COM</p>	<p>DOCUMENT NOT CONSIDERED FINAL UNLESS ALL SIGNATURES COMPLETED</p> <p>SEAL</p>		<p>PHASE III STEPS 1 & 2</p>
--	--	--	--------------------------------------