


PROJ. REFERENCE NO.	SHEET NO.
R-5703	TMP-6H

MATCH LINE SHEET TMP-6G
STA. 86+00 -L-

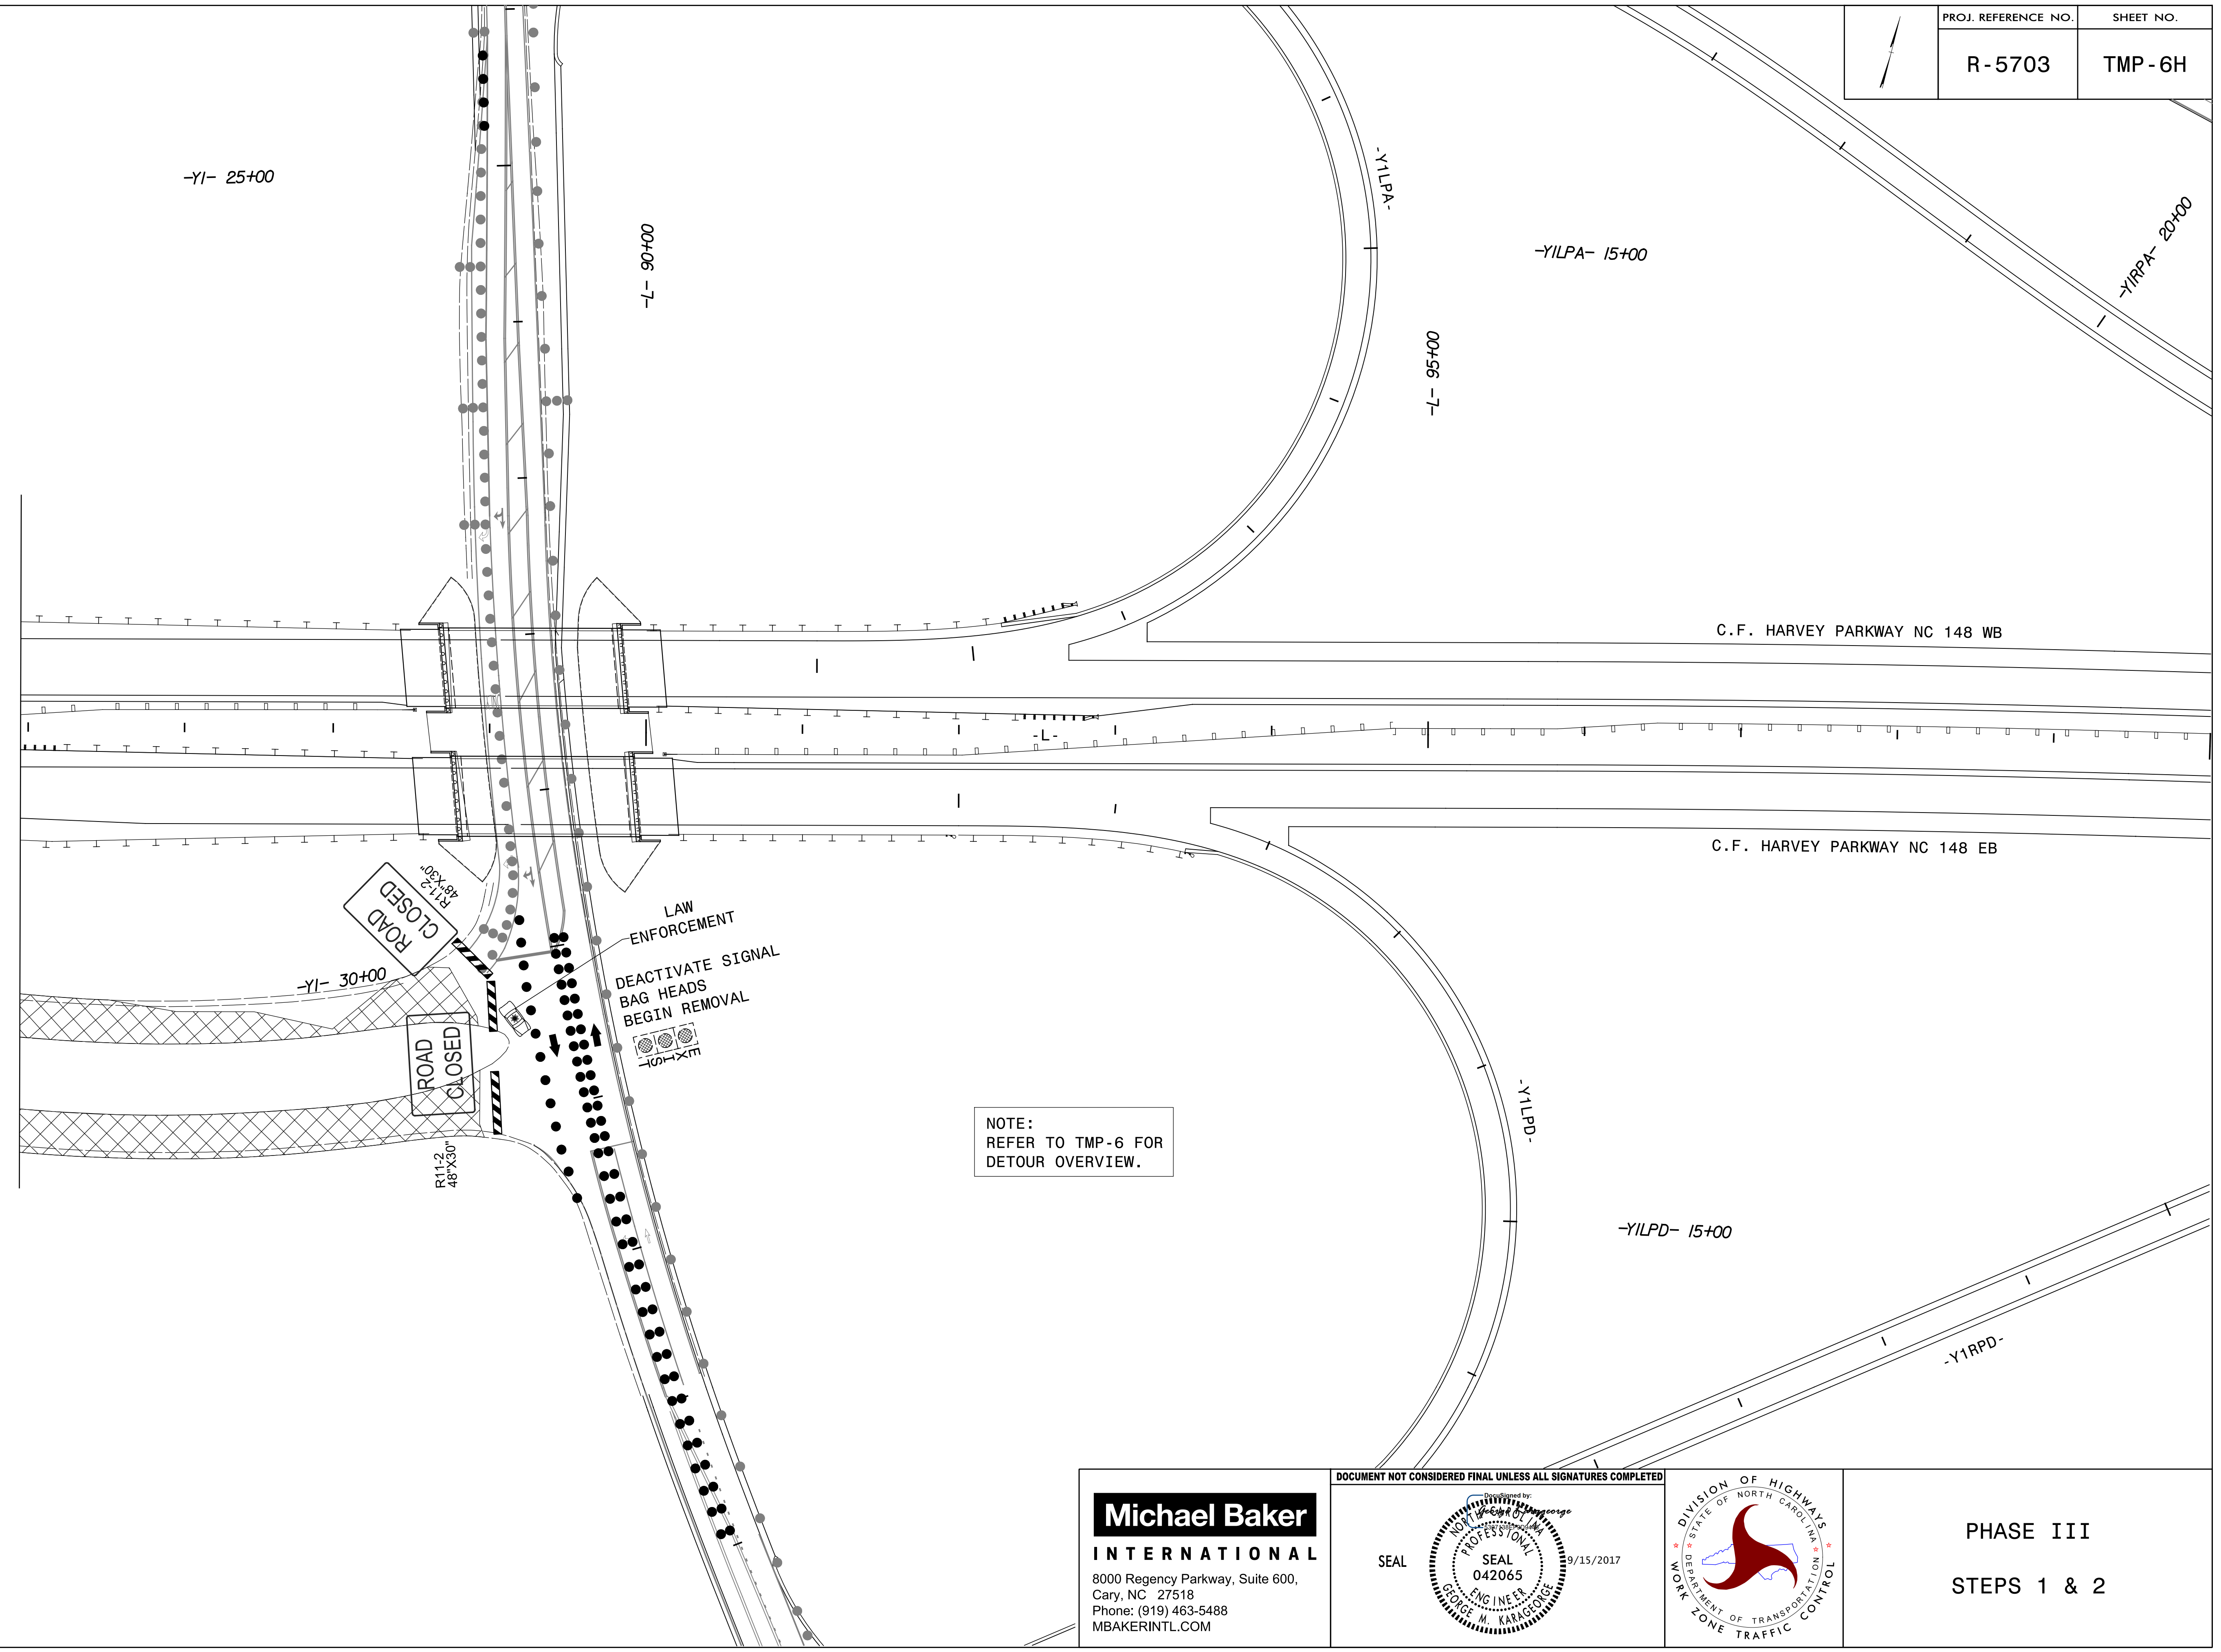

NOTE:
REFER TO TMP-6 FOR
DETOUR OVERVIEW.


9/14/2017
R:\Traffic\TrafficControl\TMP PLAN SHEETS\NR-5703 TMP 06H PHASE 03 STEP 01 & 02.dgn
bir-git.mackenzie

Michael Baker
INTERNATIONAL
8000 Regency Parkway, Suite 600,
Cary, NC 27518
Phone: (919) 463-5488
MBAKERINTL.COM

DOCUMENT NOT CONSIDERED FINAL UNLESS ALL SIGNATURES COMPLETED

SEAL

PROFESSIONAL SEAL
042065
ENGINEER
GEOGE W. KARAGEORGE
9/15/2017

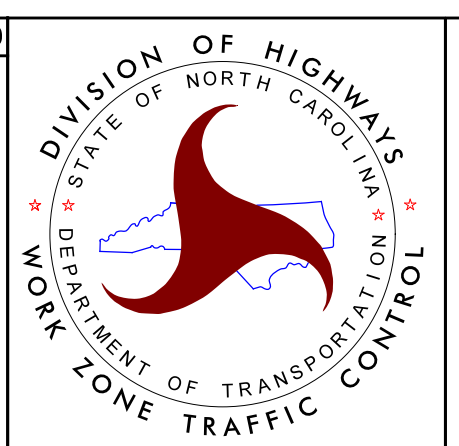

PHASE III
STEPS 1 & 2