


PROJ. REFERENCE NO.	SHEET NO.
R-5703	TMP-7

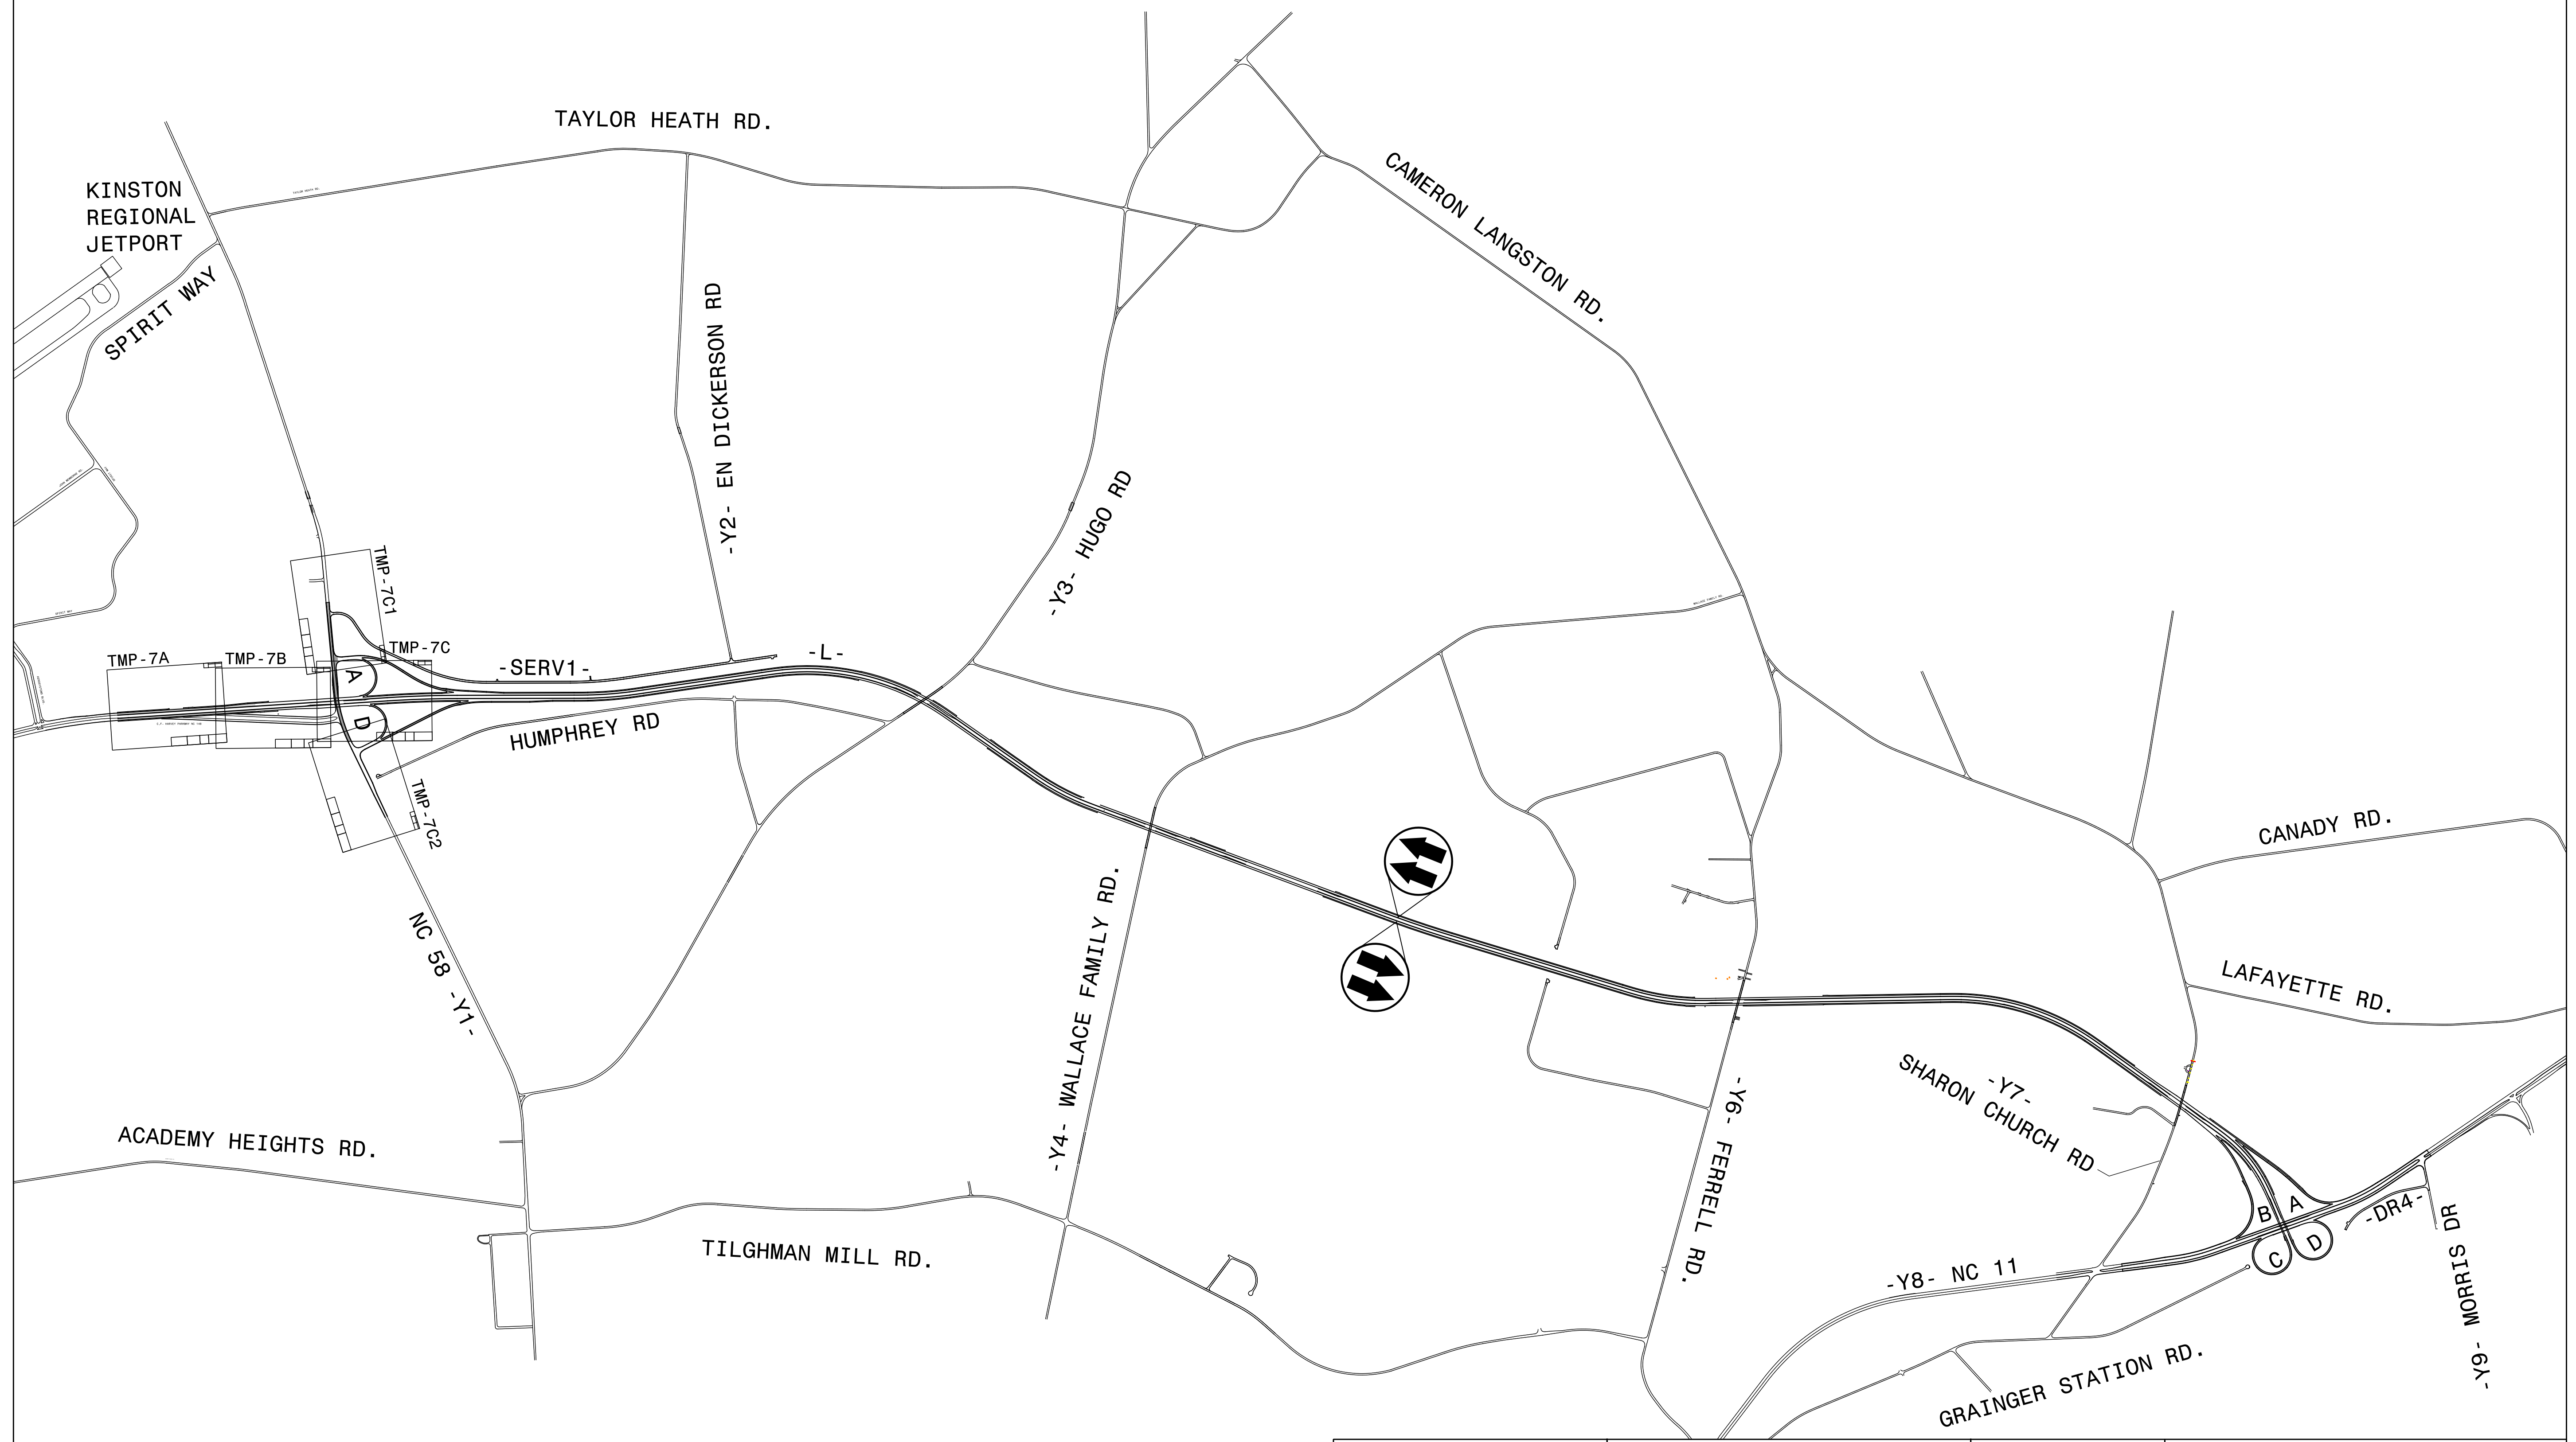

9/14/2017
 R:\TrafficControl\TMP PLAN SHEETS\NR-5703 TMP 07 PHASE 03 STEP 3 OVERVIEW.dgn
 bir-git.mackenzie

Michael Baker
INTERNATIONAL
 8000 Regency Parkway, Suite 600,
 Cary, NC 27518
 Phone: (919) 463-5488
 MBAKERINTL.COM

DOCUMENT NOT CONSIDERED FINAL UNLESS ALL SIGNATURES COMPLETED

SEAL

9/15/2017



PHASE III
STEP 3
OVERVIEW