	PROJ. REFERENCE NO.	SHEET NO.
	R-5703	TMP-7A

-L- 60+00

-L- 65+00

-L- 70+00

BEGIN TIP PROJECT R-5703
-L- CS Sta. 60+56.32

C.F. HARVEY PARKWAY NC 148 WB

C.F. HARVEY PARKWAY NC 148 EB

MATCH LINE SHEET TMP-7B
STA. 73+00 -L-

ROAD
CLOSED
R11-2
48"X30"

NOTE:
APPLY PAINT MARKINGS IN SAME PATTERN
AS FINAL, REFER TO PROPOSED
PAVEMENT MARKING PLAN.


9/14/2017
R:\TrafficControl\TMP PLAN SHEETS\NR-5703 TMP 07A PHASE 03 STEP 3.dgn
bit-git.mackenzie

Michael Baker
INTERNATIONAL
8000 Regency Parkway, Suite 600,
Cary, NC 27518
Phone: (919) 463-5488
MBAKERINTL.COM

DOCUMENT NOT CONSIDERED FINAL UNLESS ALL SIGNATURES COMPLETED

SEAL

Seal: PROFESSIONAL ENGINEER
SEAL 042065
9/15/2017
GEORGE W. KARAGORKE

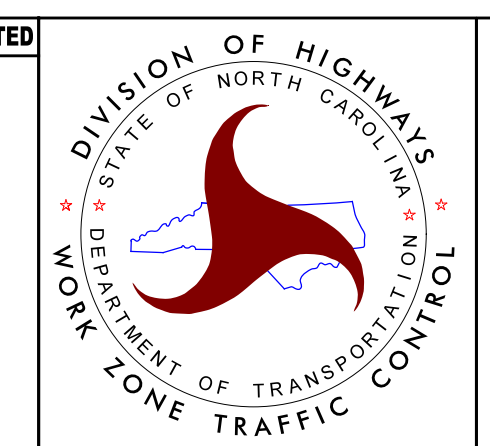

PHASE III
STEP 3