


PROJ. REFERENCE NO.	SHEET NO.
R - 5703	TMP - 7B

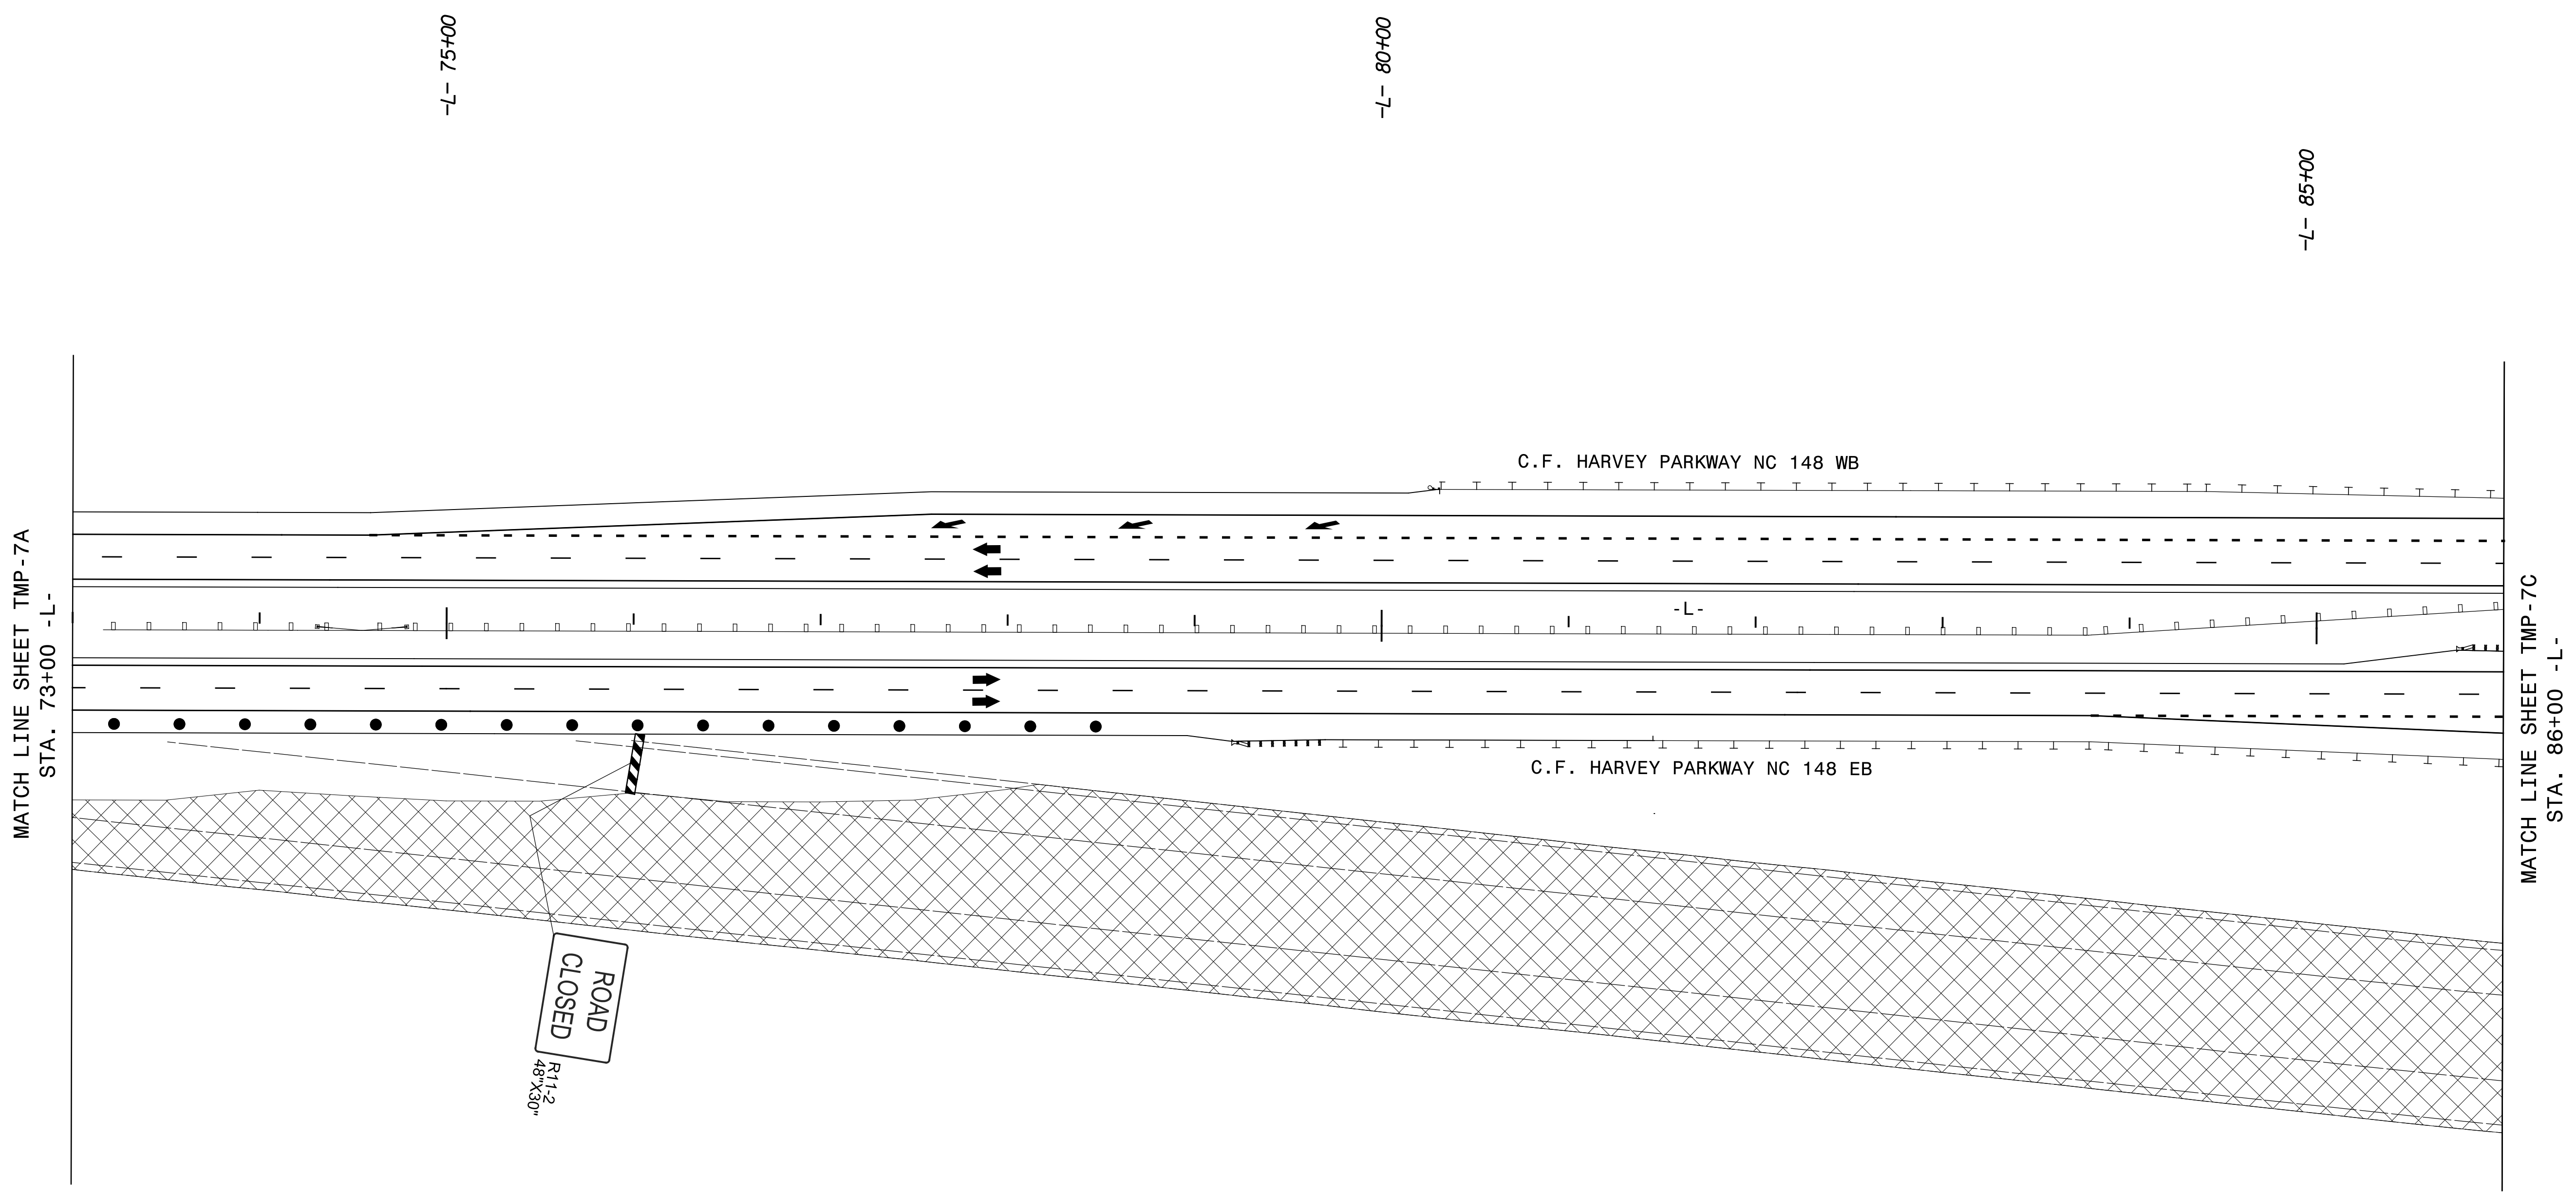

NOTE:  
 APPLY PAINT MARKINGS IN SAME PATTERN  
 AS FINAL, REFER TO PROPOSED  
 PAVEMENT MARKING PLAN.


9/14/2017  
 R:\TrafficControl\TMP PLAN SHEETS\NR-5703 TMP 07B PHASE 03 STEP 3.dgn  
 bir-git.mackenzie

**Michael Baker**  
**INTERNATIONAL**  
 8000 Regency Parkway, Suite 600,  
 Cary, NC 27518  
 Phone: (919) 463-5488  
 MBAKERINTL.COM

DOCUMENT NOT CONSIDERED FINAL UNLESS ALL SIGNATURES COMPLETED

SEAL

Seal of George W. Karageorge, Professional Engineer, No. 042065, State of North Carolina, dated 9/15/2017.

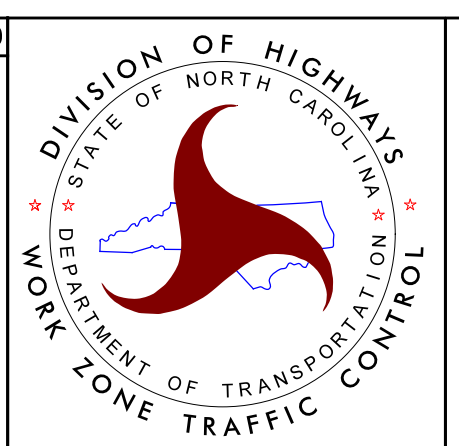

PHASE III  
 STEP 3