


PROJ. REFERENCE NO.	SHEET NO.
R-5703	TMP-7C

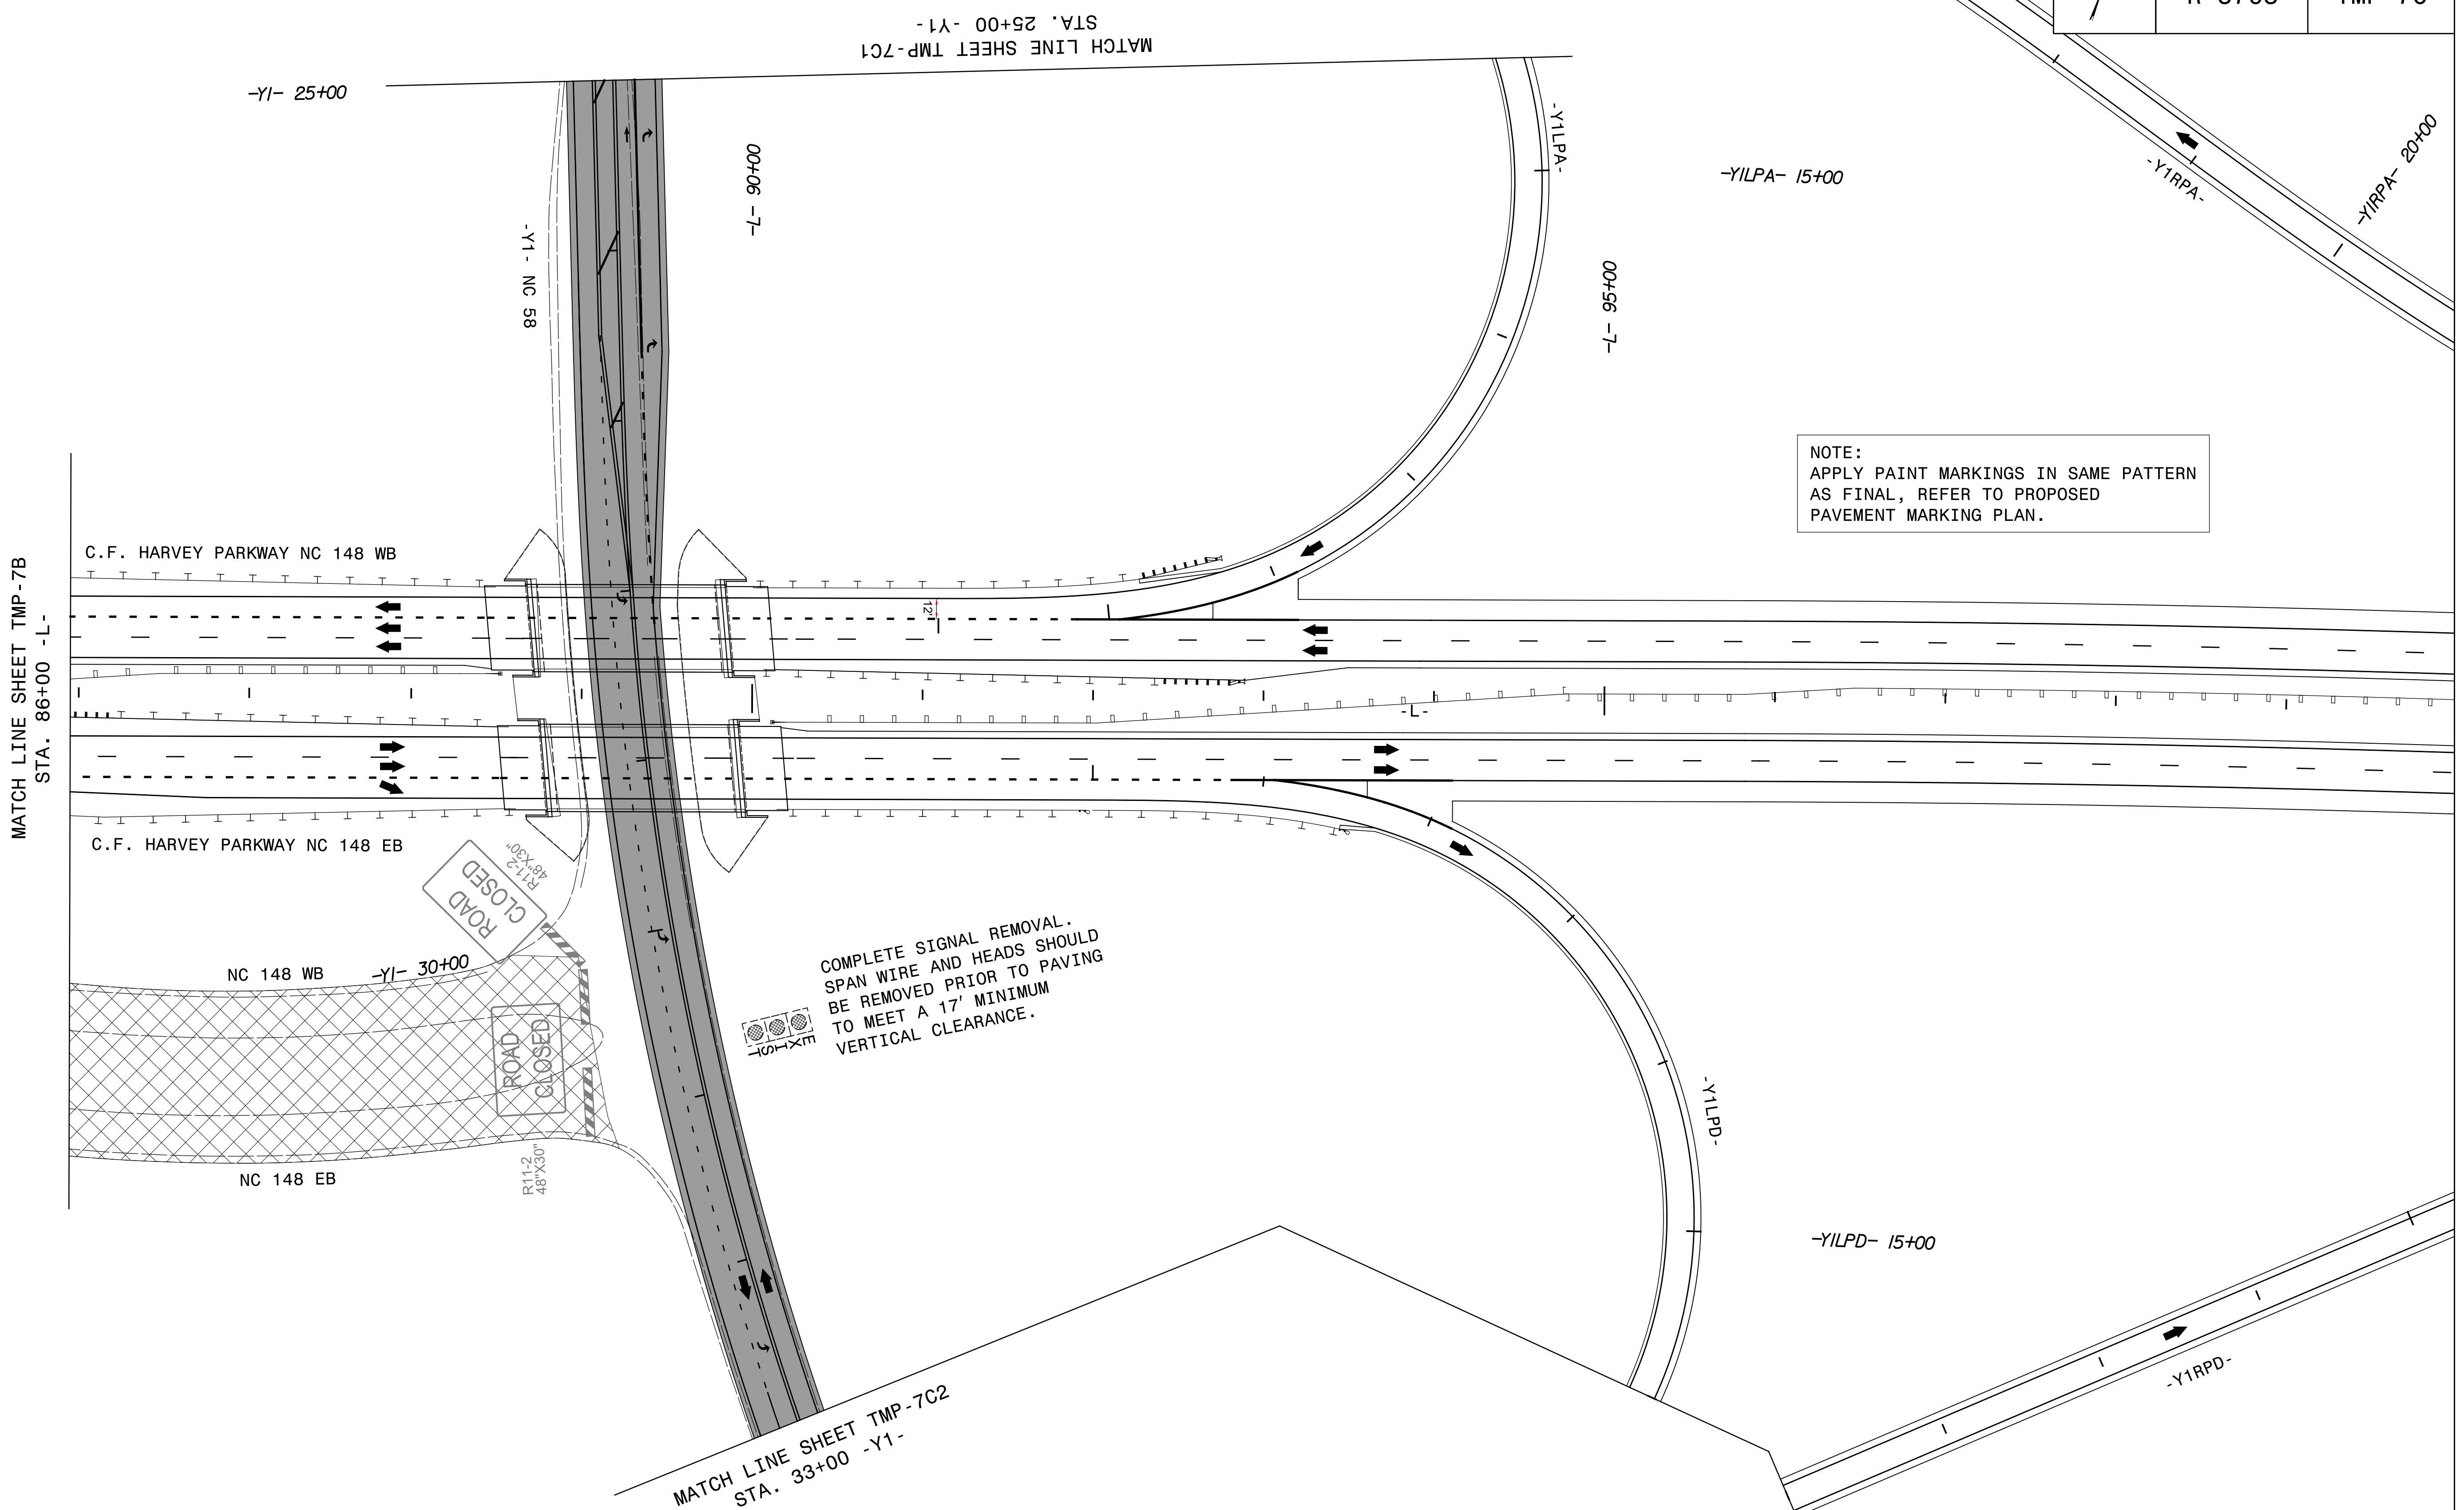

NOTE:  
APPLY PAINT MARKINGS IN SAME PATTERN  
AS FINAL, REFER TO PROPOSED  
PAVEMENT MARKING PLAN.

COMPLETE SIGNAL REMOVAL.  
SPAN WIRE AND HEADS SHOULD  
BE REMOVED PRIOR TO PAVING  
TO MEET A 17' MINIMUM  
VERTICAL CLEARANCE.


9/14/2017  
R:\Traffic\TrafficControl\TMP PLAN SHEETS\NR-5703 TMP 07C PHASE 03 STEP 3.dgn  
bir.gitt.mackenzie

**Michael Baker**  
**INTERNATIONAL**  
8000 Regency Parkway, Suite 600,  
Cary, NC 27518  
Phone: (919) 463-5488  
MBAKERINTL.COM

DOCUMENT NOT CONSIDERED FINAL UNLESS ALL SIGNATURES COMPLETED

DocuSigned by:  
GODGE W. KARAGEORGE  
9/15/2017

SEAL  
042065

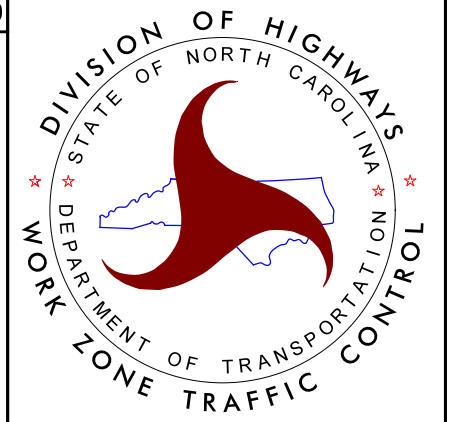

PHASE III  
STEP 3