

PROJ. REFERENCE NO.	SHEET NO.
R-5703	TMP-7C1

NOTE:
 APPLY PAINT MARKINGS IN SAME PATTERN
 AS FINAL, REFER TO PROPOSED
 PAVEMENT MARKING PLAN.

BEGIN CONSTRUCTION
 -Y1- POT Sta. 15+50

-Y1- 15+00

-SERV1 -

-Y1- 20+00

-Y1LPA- 20+00

-Y1RPA- 30+00

-Y1RPA-

-Y1LPA-

-Y1- NC 58

MATCH LINE SHEET TMP-7C
 STA. 25+00 -Y1-

9/14/2017
 R:\TrafficControl\TMP PLAN SHEETS\NR-5703 TMP 07C\PHASE 03 STEP 3.dgn
 bir-git.mackenzie


Michael Baker
INTERNATIONAL
 8000 Regency Parkway, Suite 600,
 Cary, NC 27518
 Phone: (919) 463-5488
 MBAKERINTL.COM

DOCUMENT NOT CONSIDERED FINAL UNLESS ALL SIGNATURES COMPLETED

SEAL

PROFESSIONAL SEAL
 042065
 ENGINEER
 GEORGE W. KARAGEORGE
 9/15/2017

DIVISION OF HIGHWAYS
 STATE OF NORTH CAROLINA
 DEPARTMENT OF TRANSPORTATION
 WORK ZONE TRAFFIC CONTROL

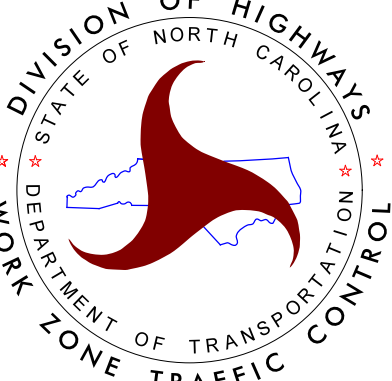

PHASE III
 STEP 3