


PROJ. REFERENCE NO.	SHEET NO.
R-5703	TMP-7C2

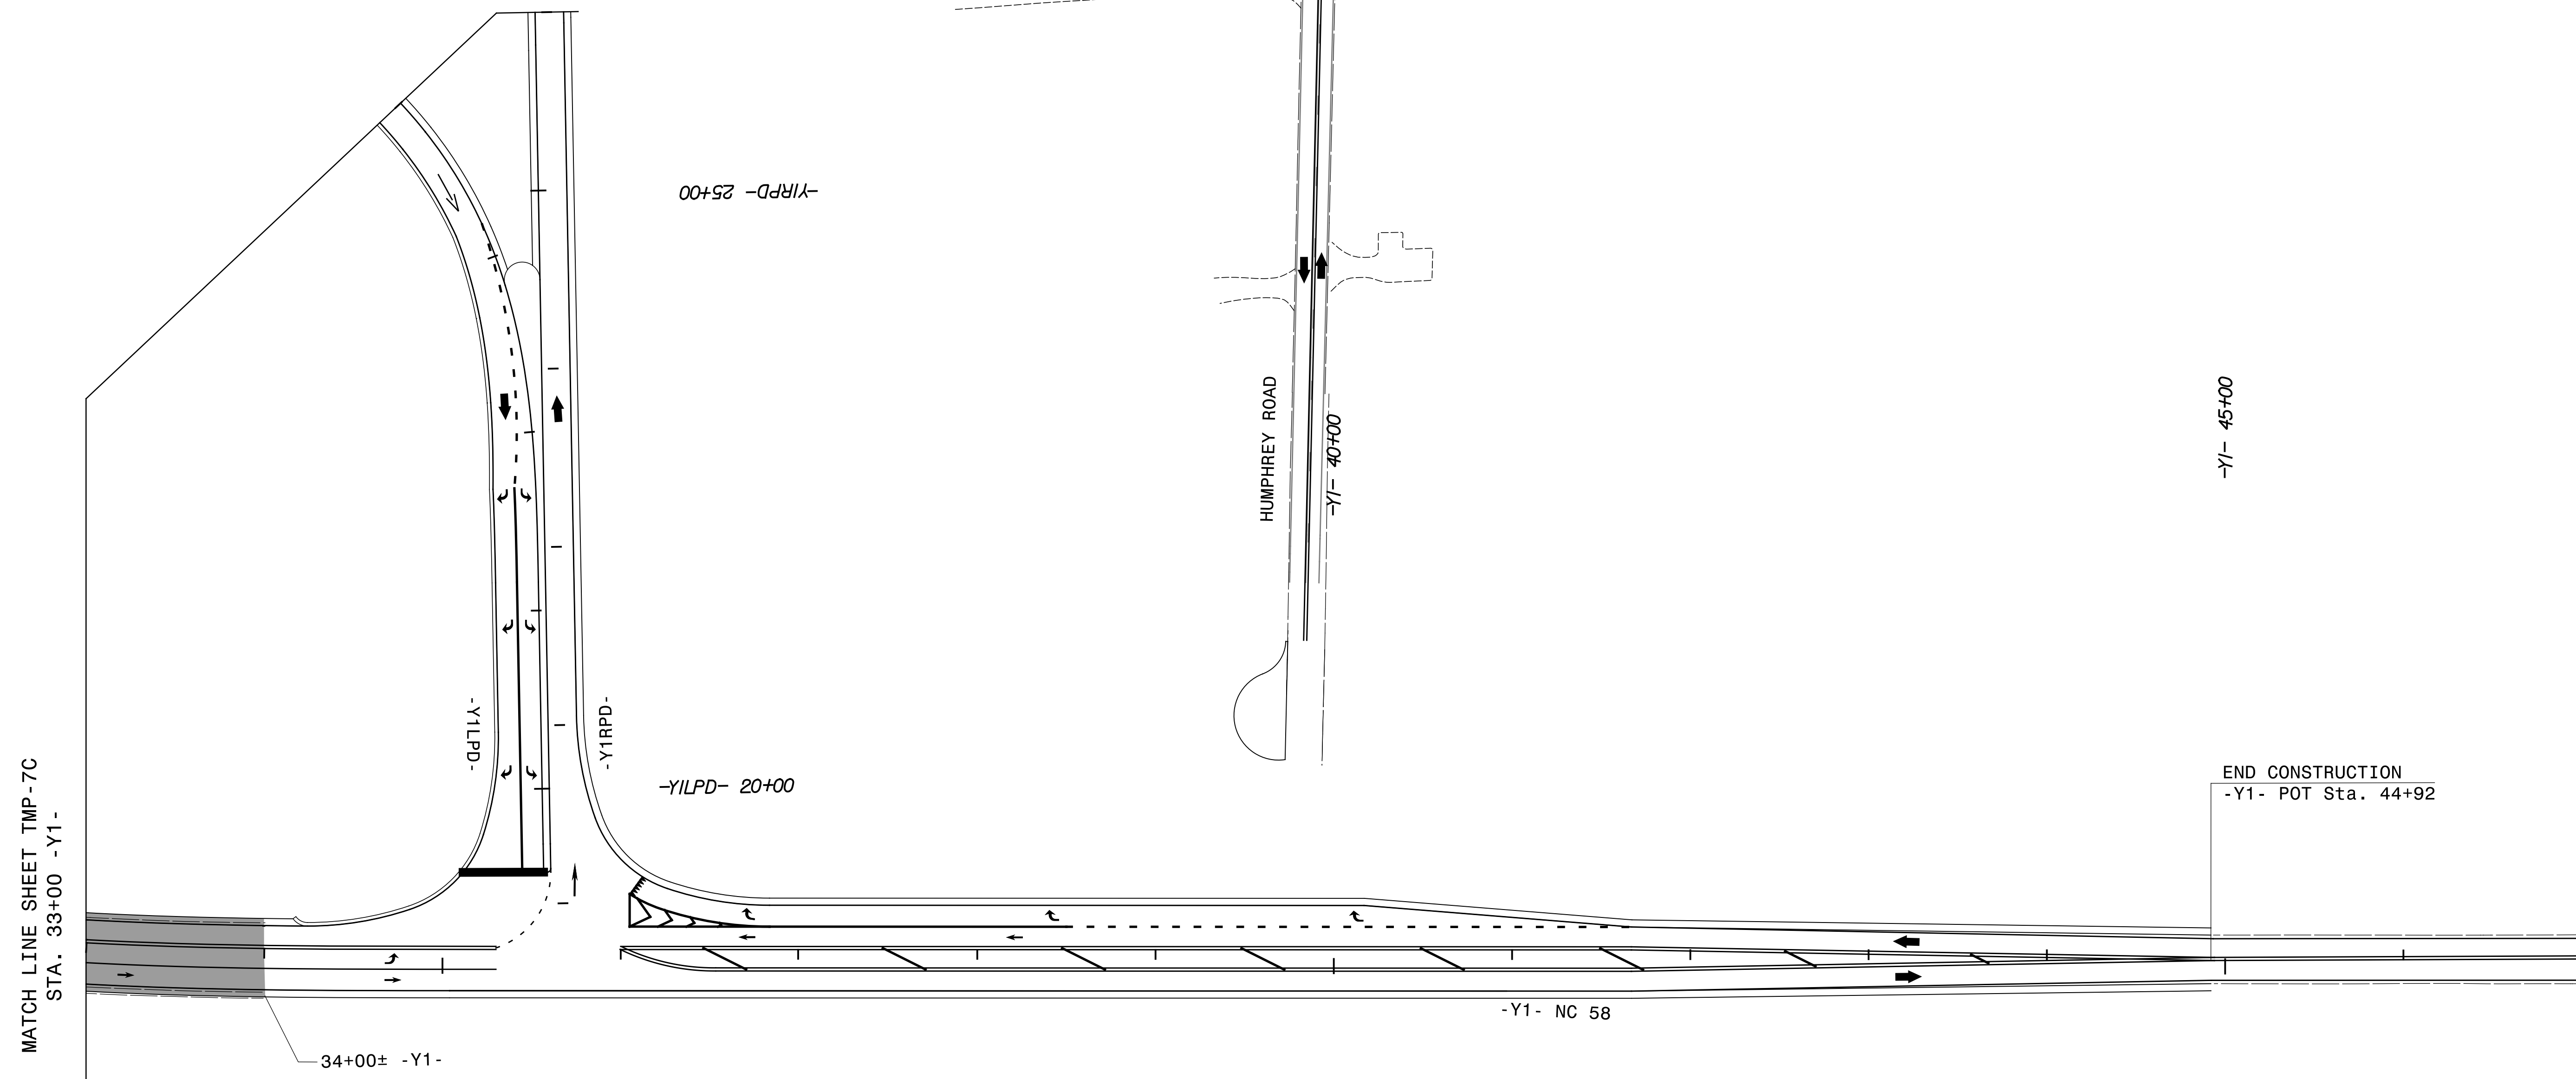

NOTE:
 APPLY PAINT MARKINGS IN SAME PATTERN
 AS FINAL, REFER TO PROPOSED
 PAVEMENT MARKING PLAN.


9/14/2017
 R:\TrafficControl\TMP PLAN SHEETS\NR-5703 TMP 07C2 PHASE 03 STEP 3.dgn
 bir-git.mackenzie

Michael Baker
INTERNATIONAL
 8000 Regency Parkway, Suite 600,
 Cary, NC 27518
 Phone: (919) 463-5488
 MBAKERINTL.COM

DOCUMENT NOT CONSIDERED FINAL UNLESS ALL SIGNATURES COMPLETED

DocuSigned by:
 George W. Karageorge
 PROFESSIONAL
 SEAL
 042065
 ENGINEER
 GEORGE W. KARAGEORGE

9/15/2017

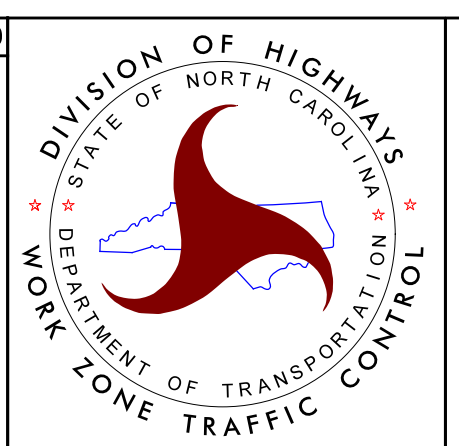

PHASE III
STEP 3