


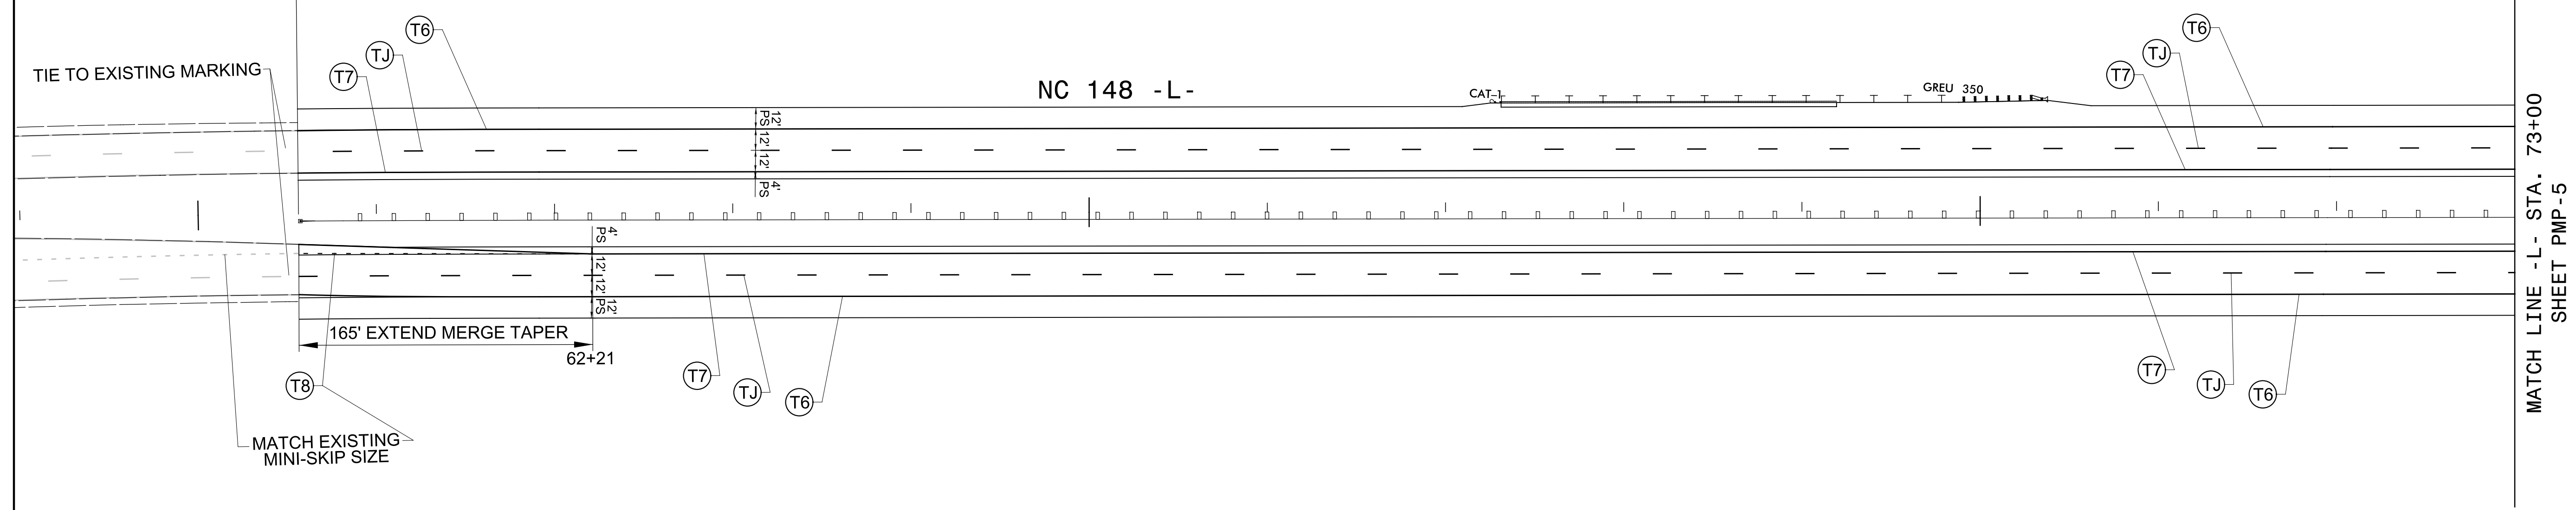
PROJECT REFERENCE NO. R-5703	SHEET NO. PMP-4
APPROVED: <i>George Karageorge</i> DATE: 9/15/2017	
	
DOCUMENT NOT CONSIDERED FINAL UNLESS ALL SIGNATURES COMPLETED	
Michael Baker INTERNATIONAL 8000 Regency Parkway, Suite 600, Cary, NC 27518 Phone: (919) 463-5488 MBAKERINTL.COM PROFESSIONAL CORPORATION LICENSE NO. F-1084	

BEGIN TIP PROJECT R-5703
-L- CS Sta. 60+56.32

-L- 60+00

-L- 65+00

-L- 70+00



MATCH LINE -L- STA. 73+00
SHEET PMP-5

8/31/2017
R:\Traffic\Pavement Marking Plan\PMP SHEETS\R-5703 PMP 04.dgn
George.Karageorge