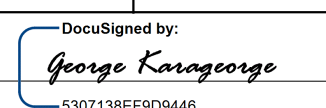


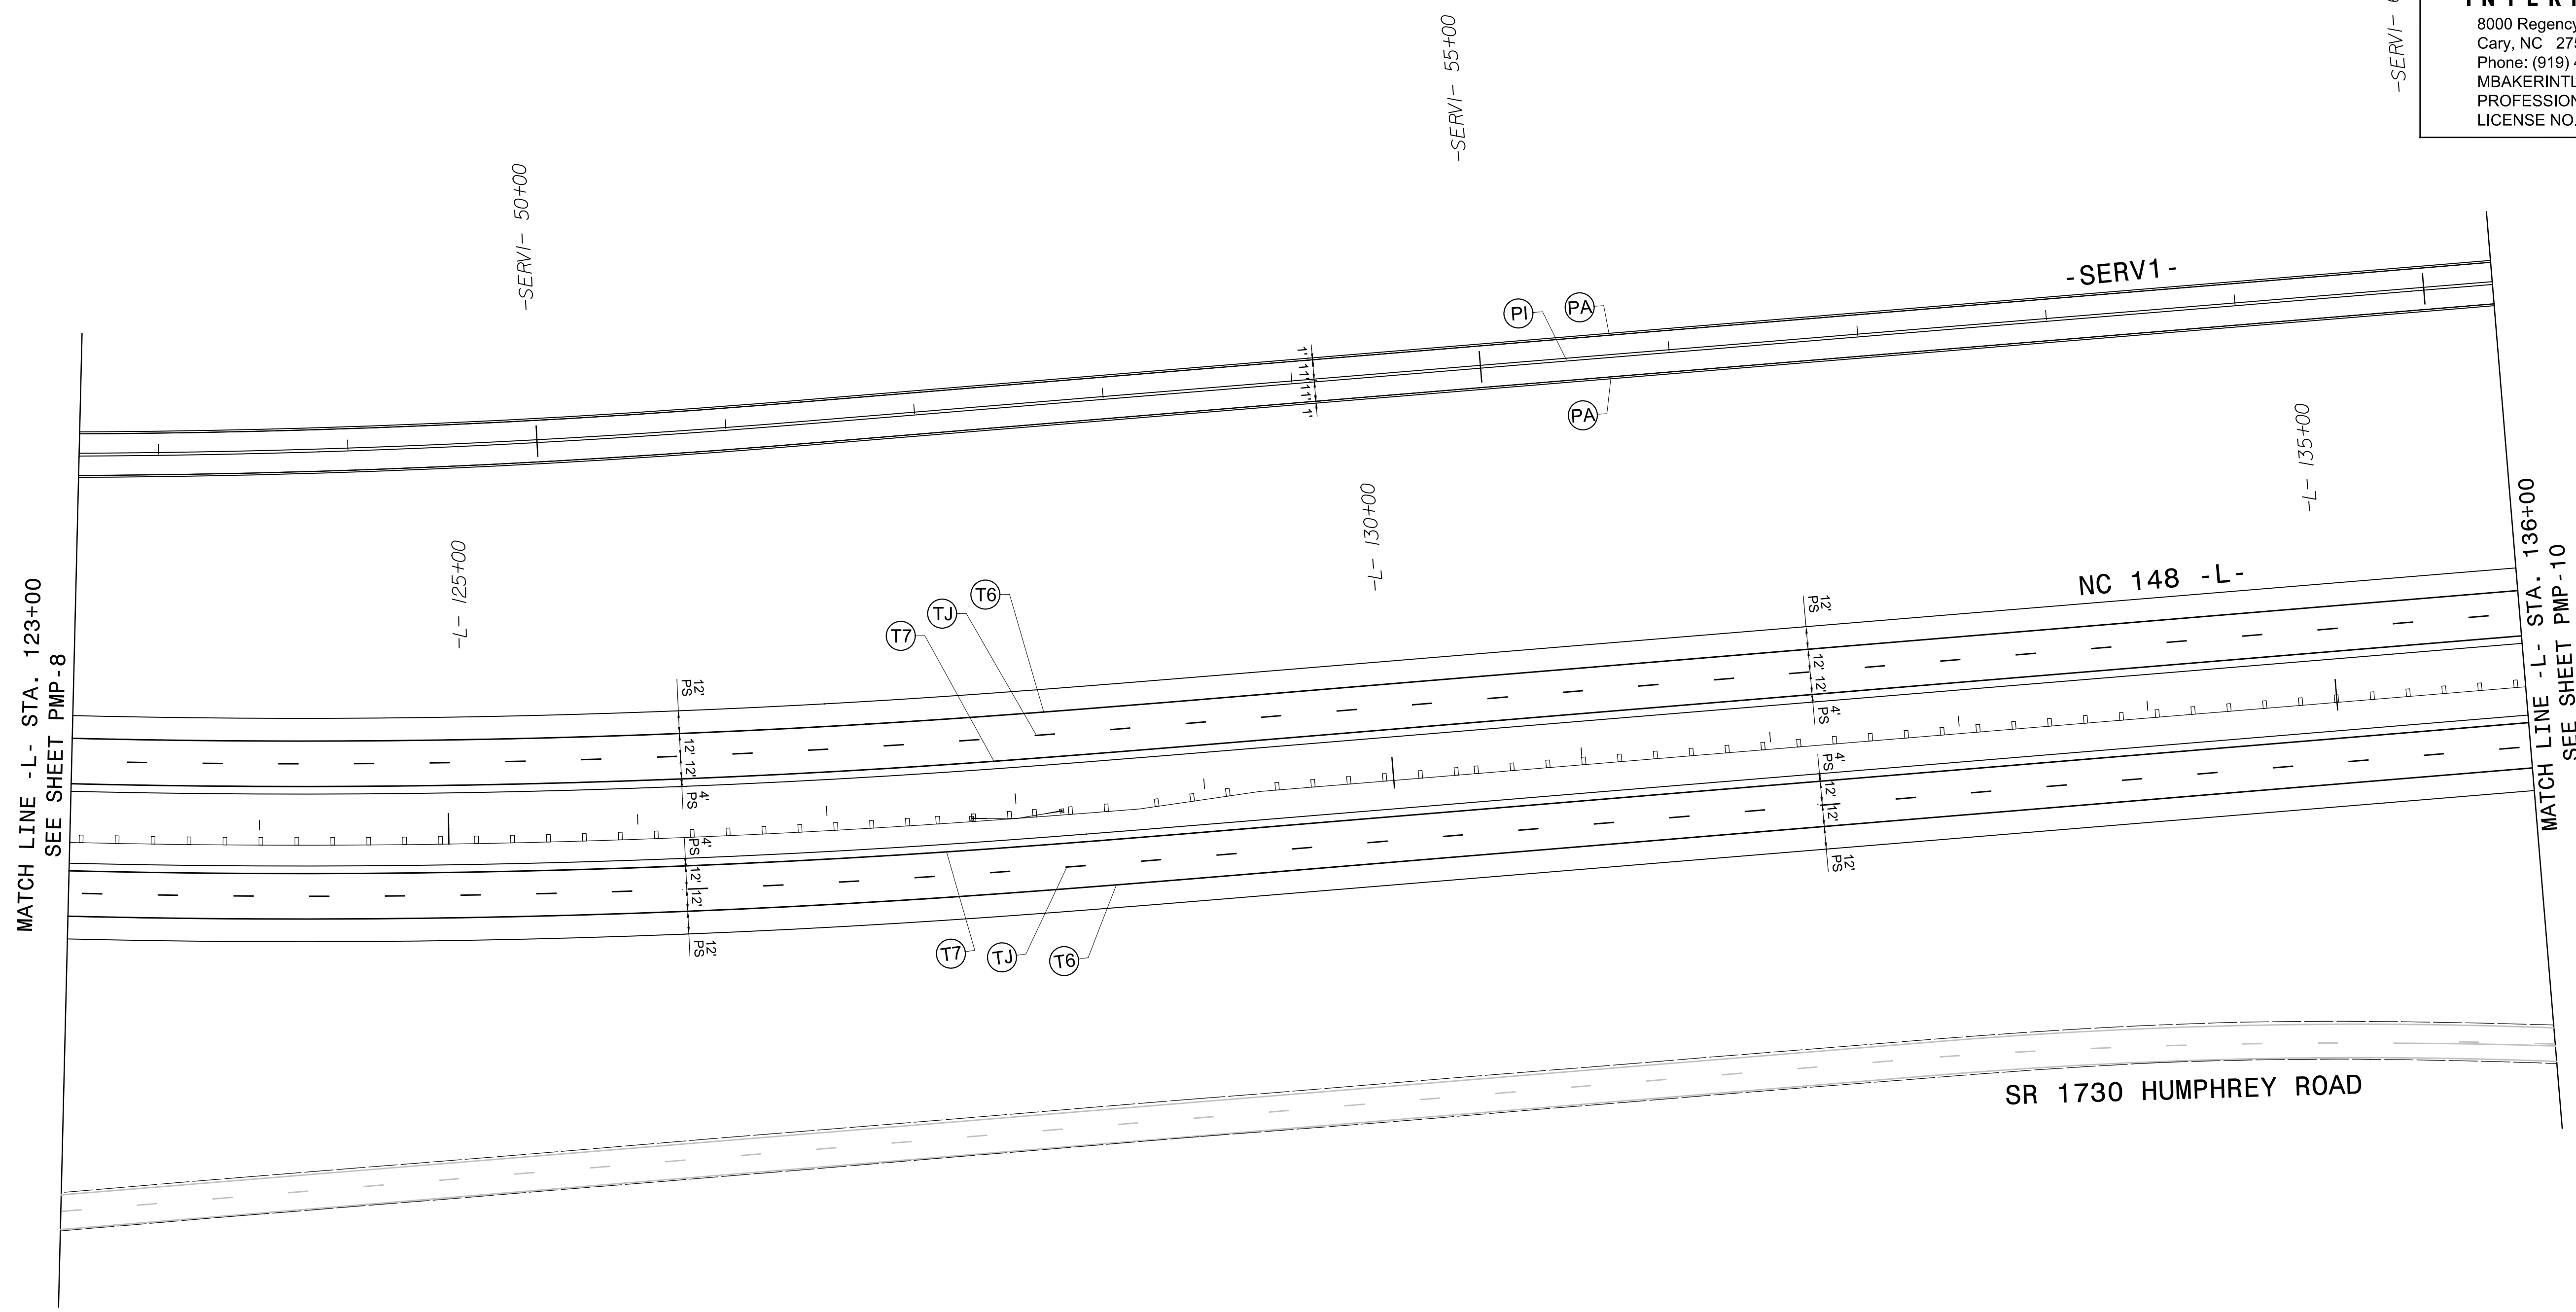
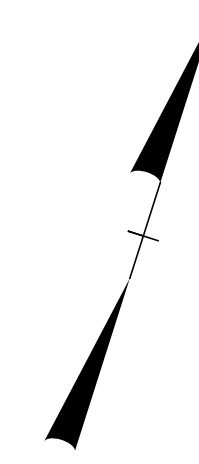


|  |                    |
|--|--------------------|
| PROJECT REFERENCE NO.<br>R-5703  | SHEET NO.<br>PMP-9 |
| APPROVED: <br>9/15/2017<br>DATE:  |                    |
|   |                    |
| <b>DOCUMENT NOT CONSIDERED FINAL<br/>UNLESS ALL SIGNATURES COMPLETED</b>   |                    |
| <br><b>INTERNATIONAL</b><br>8000 Regency Parkway, Suite 600,<br>Cary, NC 27518<br>Phone: (919) 463-5488<br>MBAKERINTL.COM<br>PROFESSIONAL CORPORATION<br>LICENSE NO. F-1084 |                    |



8/31/2017  
 R:\Traffic\Pavement Marking Plan\PMP SHEETS\R-5703 PMP 09.dgn  
 George.Karageorge