
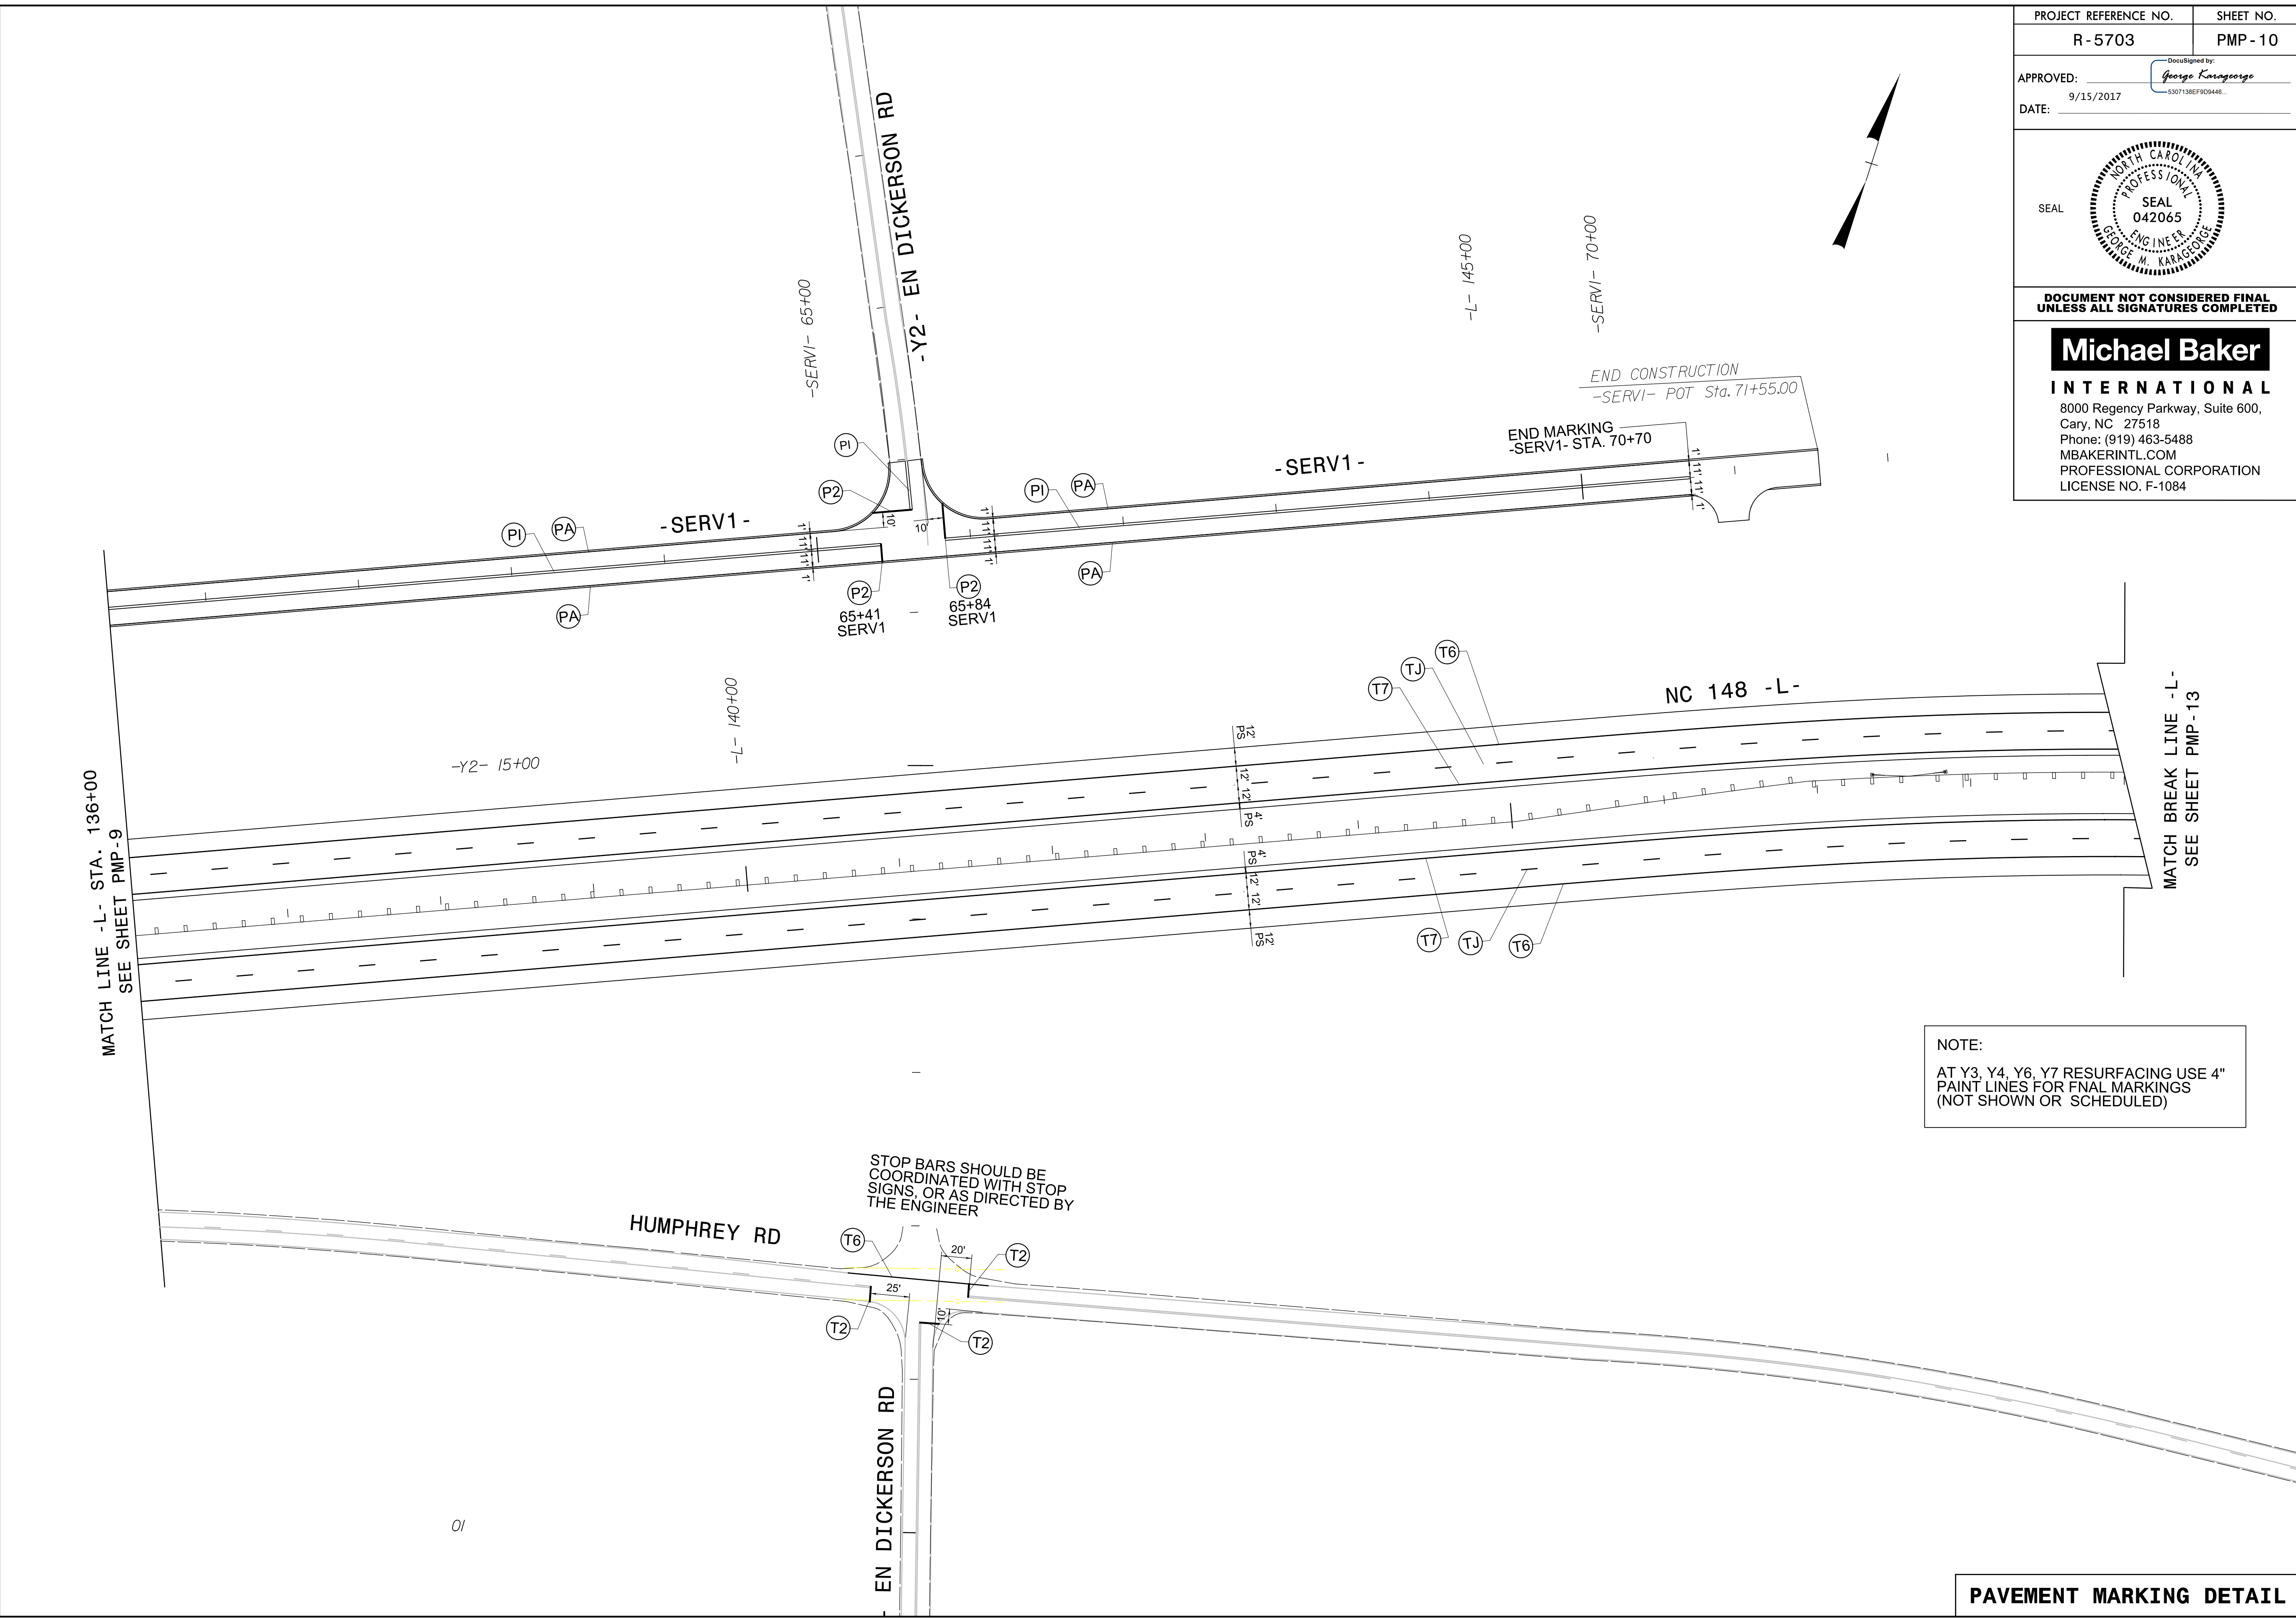


PROJECT REFERENCE NO. R-5703	SHEET NO. PMP-10
APPROVED: <i>George Karagozge</i> 9/15/2017	
DATE: 9/15/2017	
	
<b>Michael Baker</b> <b>INTERNATIONAL</b> 8000 Regency Parkway, Suite 600, Cary, NC 27518 Phone: (919) 463-5488 MBAKERINTL.COM PROFESSIONAL CORPORATION LICENSE NO. F-1084	



NOTE:  
 AT Y3, Y4, Y6, Y7 RESURFACING USE 4" PAINT LINES FOR FINAL MARKINGS (NOT SHOWN OR SCHEDULED)

**PAVEMENT MARKING DETAIL**

8/31/2017  
 R:\Traffic\Pavement Marking Plan\PMP SHEETS\R-5703 PMP 10.dgn  
 George.Karagozge

01