
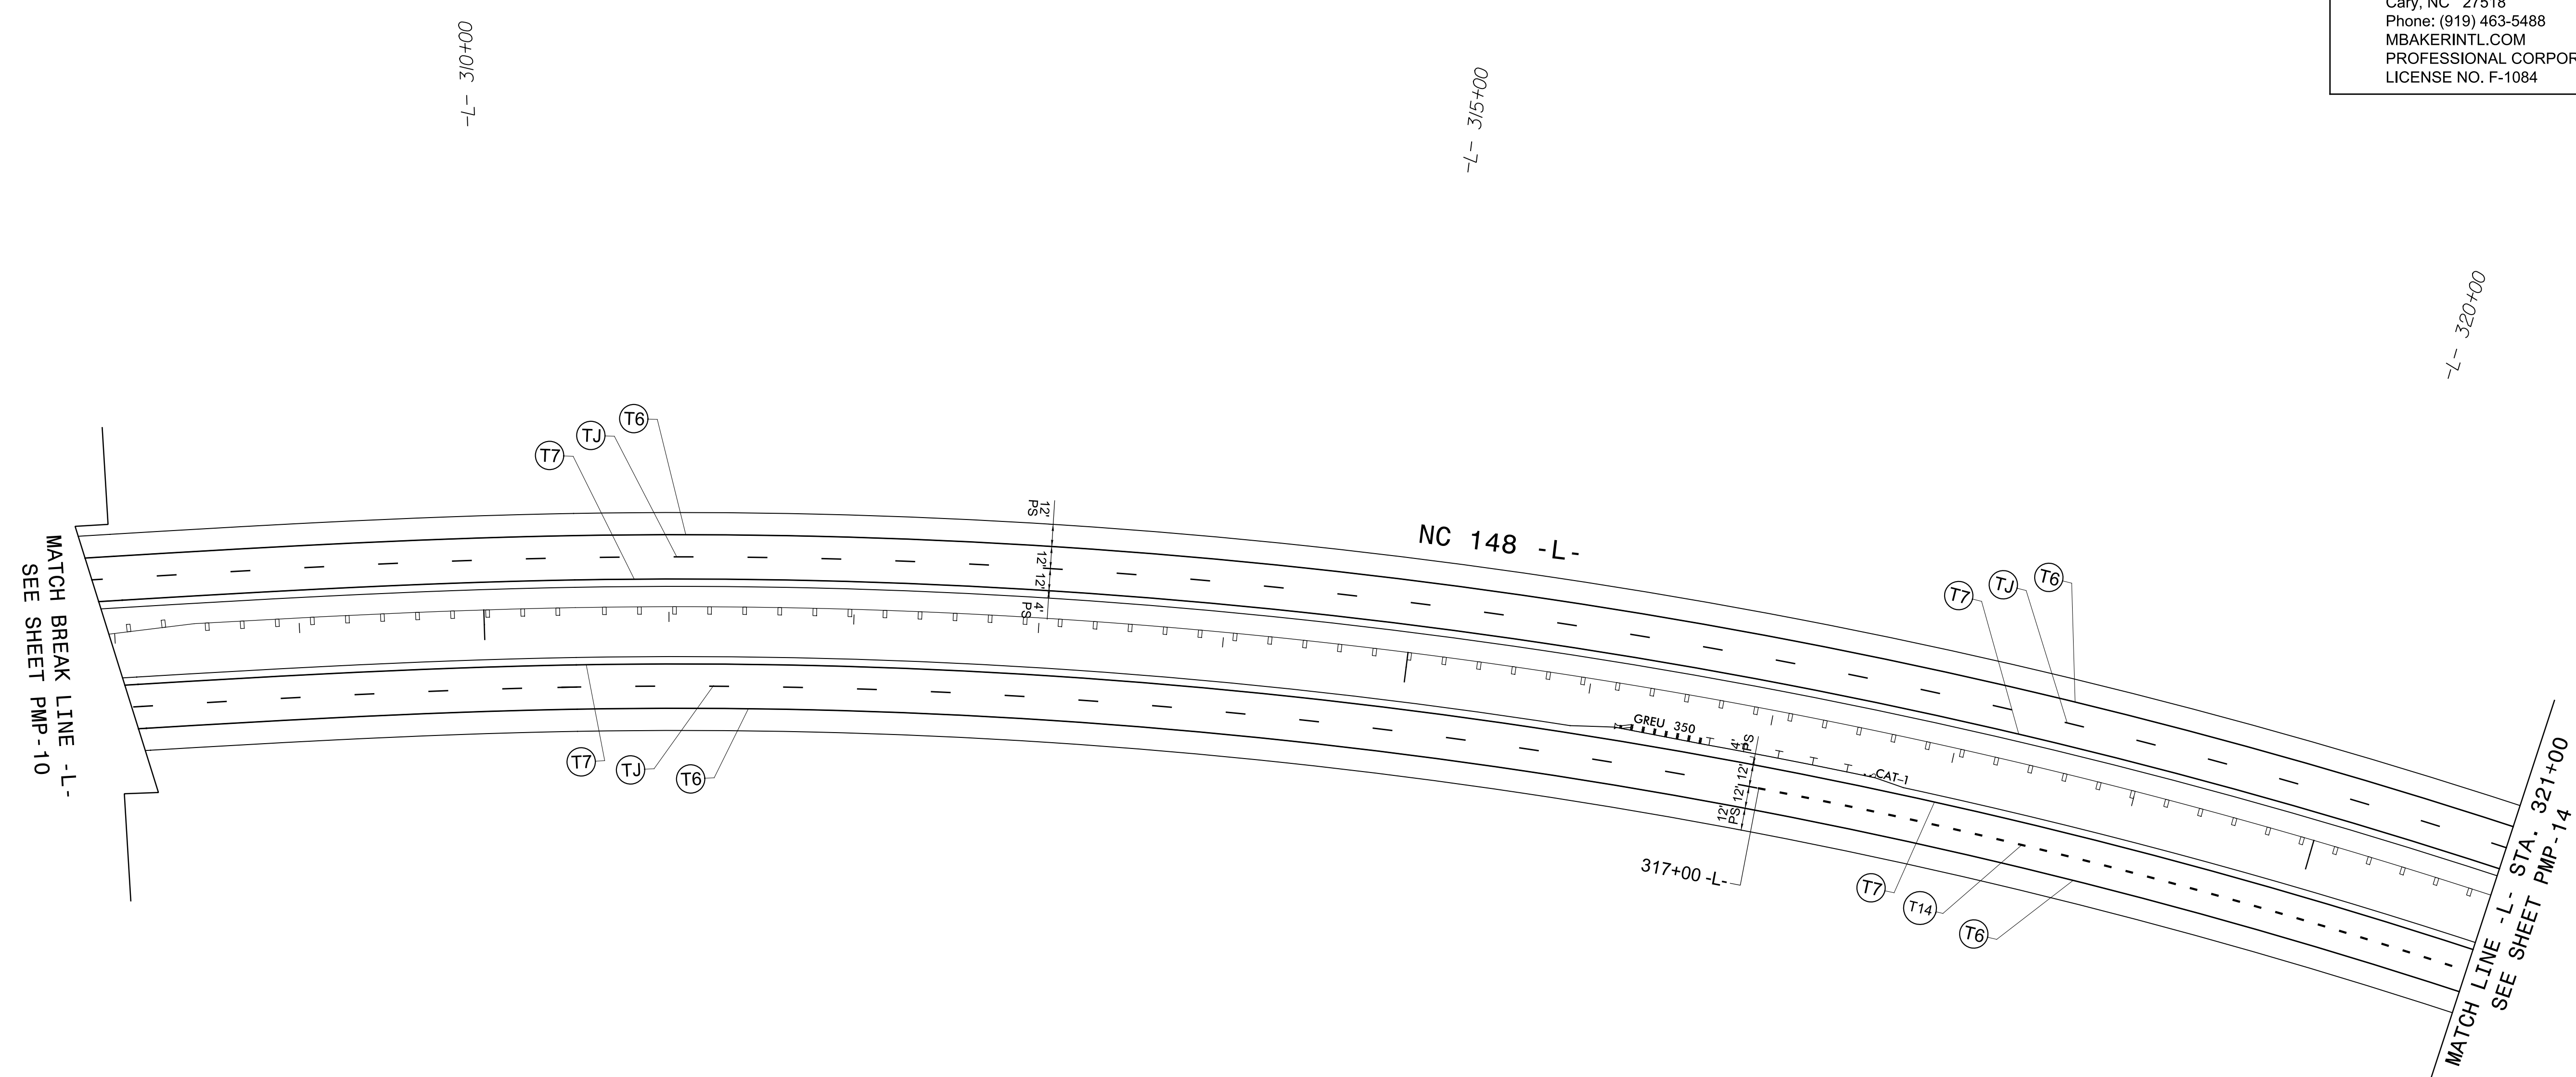
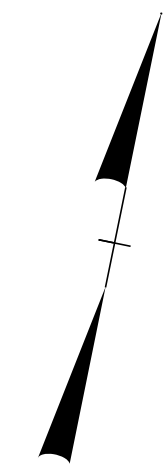


PROJECT REFERENCE NO. R-5703	SHEET NO. PMP-13
APPROVED: <i>George Karageorge</i> 9/15/2017	
DATE: _____	
	
DOCUMENT NOT CONSIDERED FINAL UNLESS ALL SIGNATURES COMPLETED	
Michael Baker INTERNATIONAL 8000 Regency Parkway, Suite 600, Cary, NC 27518 Phone: (919) 463-5488 MBAKERINTL.COM PROFESSIONAL CORPORATION LICENSE NO. F-1084	



8/31/2017
R:\Traffic\Pavement Marking Plan\PMP SHEETS\R-5703 PMP 13.dgn
George.Karageorge