


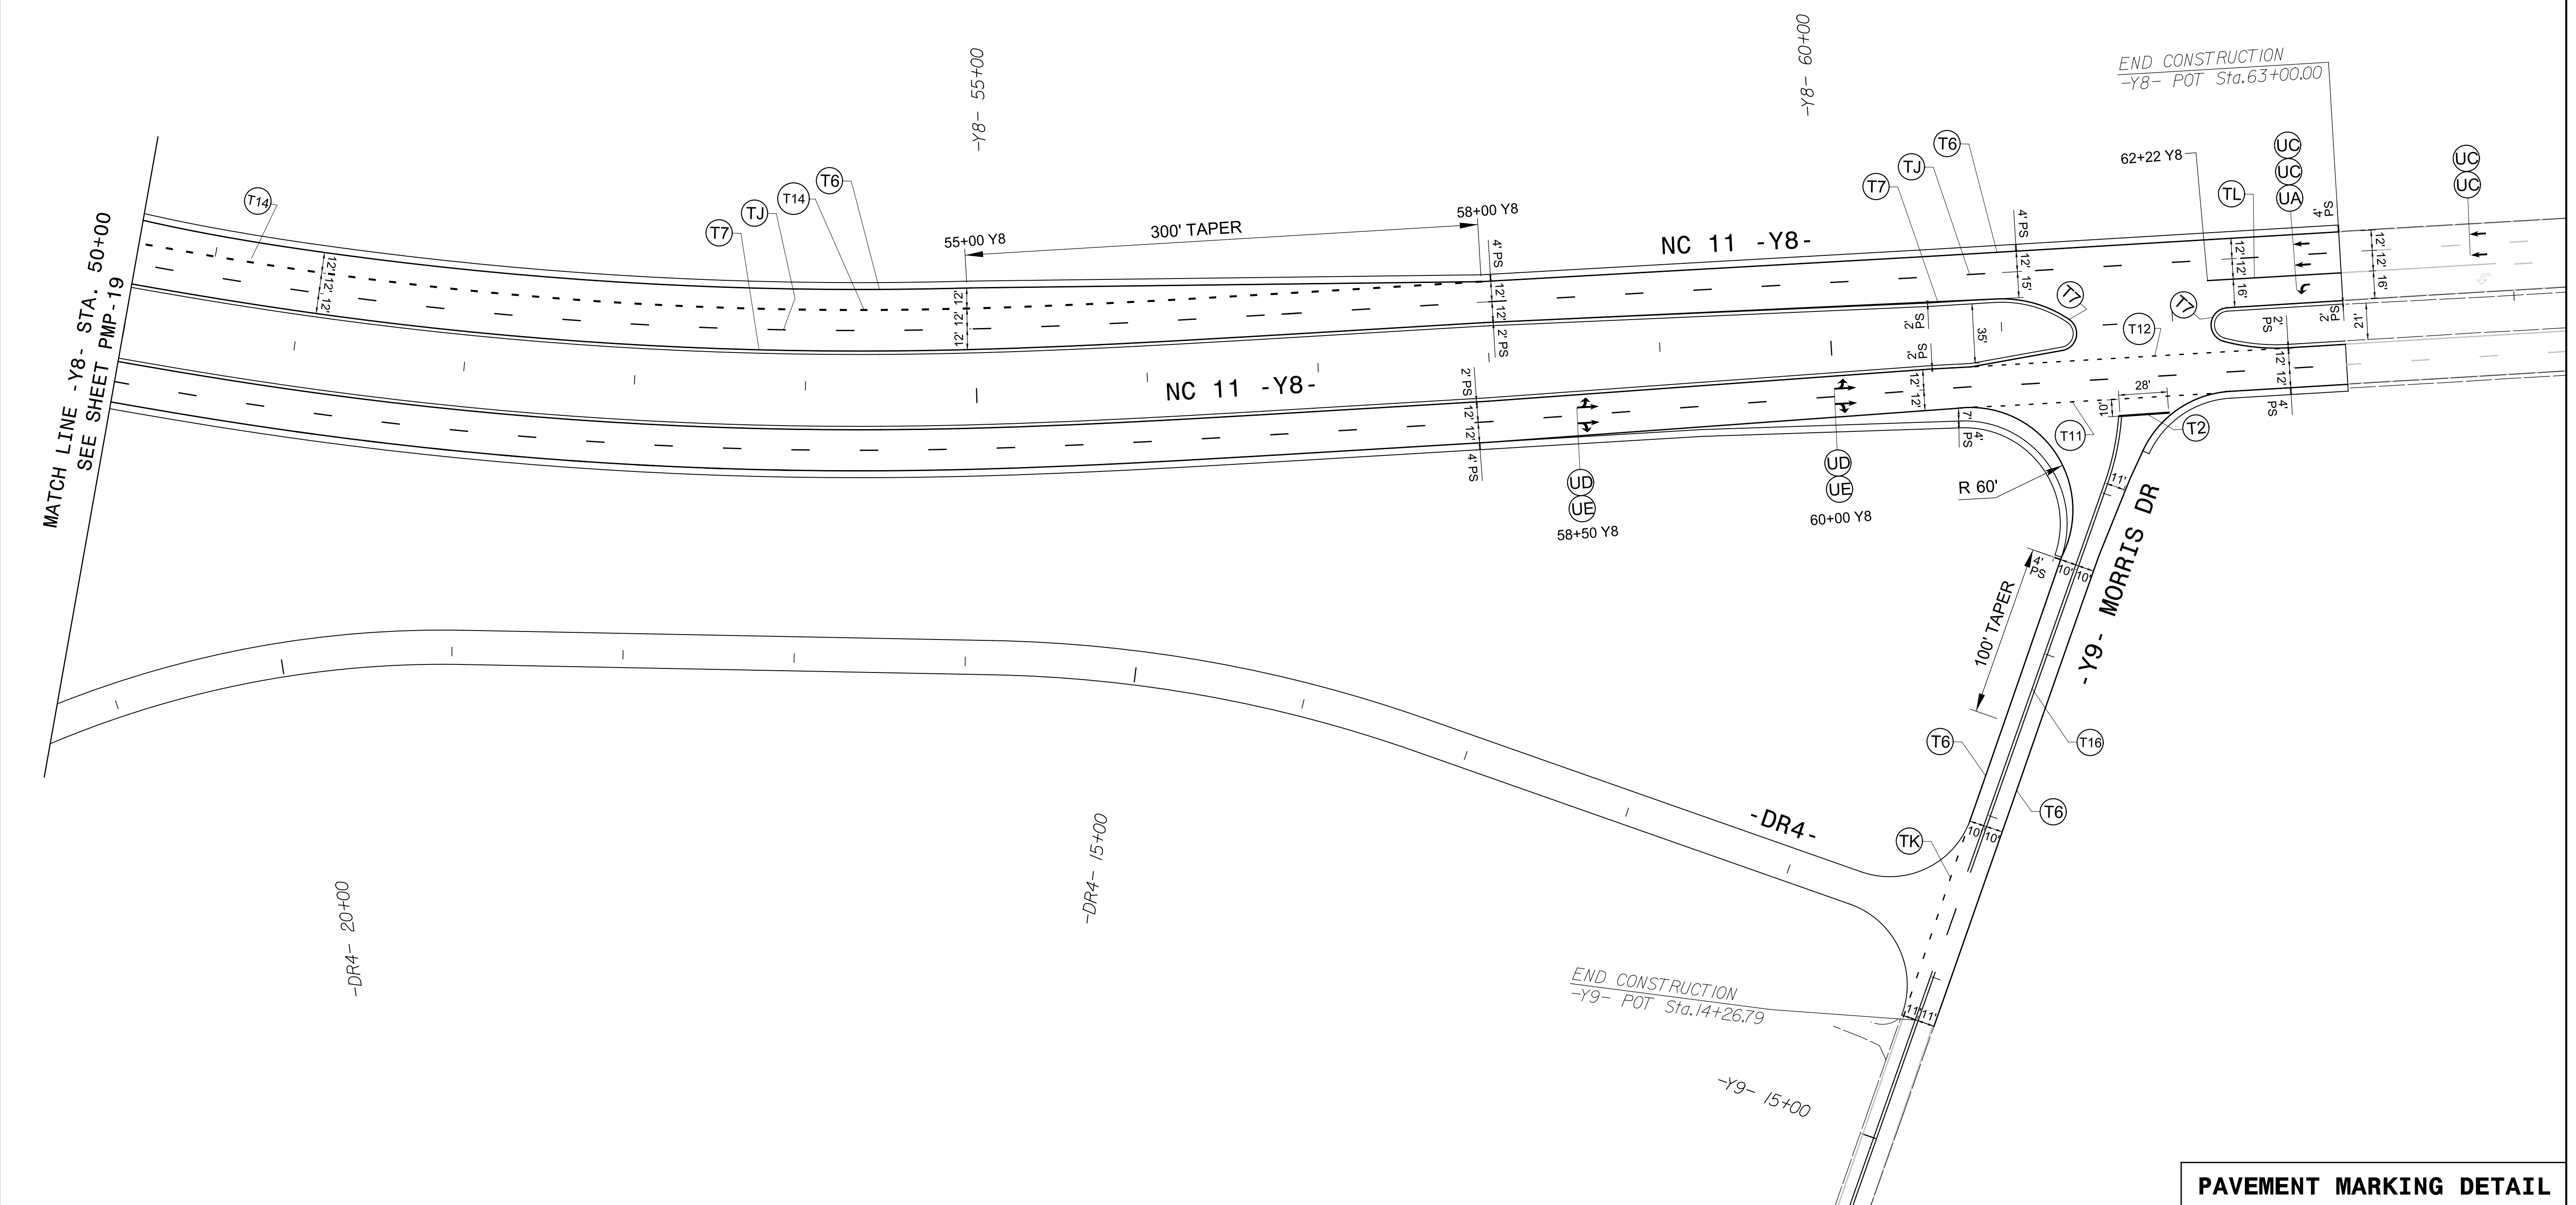
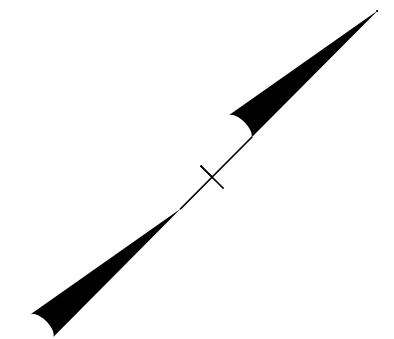


PROJECT REFERENCE NO.	SHEET NO.
R-5703	PMP-20
APPROVED:  9/15/2017	
DATE: 9/15/2017	
	
DOCUMENT NOT CONSIDERED FINAL UNLESS ALL SIGNATURES COMPLETED	
	
INTERNATIONAL 8000 Regency Parkway, Suite 600, Cary, NC 27518 Phone: (919) 463-5488 MBAKERINTL.COM PROFESSIONAL CORPORATION LICENSE NO. F-1084	



PAVEMENT MARKING DETAIL

8/31/2017
R:\Traffic\Pavement Marking Plan\PMP SHEETS\R-5703 PMP 20.dgn
George.Karageorge