


NOTE:

* NOTIFY JIM EVANS OF NCDOT DIVISION 2 AT (252) 439-2800 FIVE (5) DAYS PRIOR TO BEGINNING WORK ON SIGNAL SYSTEM COMMUNICATIONS CABLE. NOTIFY JIM EVANS AFTER ALL WORK IS PERFORMED TO ENSURE THAT ALL FIBER CIRCUITS ARE FUNCTIONING PROPERLY. ALL WORK IS NOT COMPLETE UNTIL THE SIGNAL SYSTEM IS UP AND OPERATIONAL.

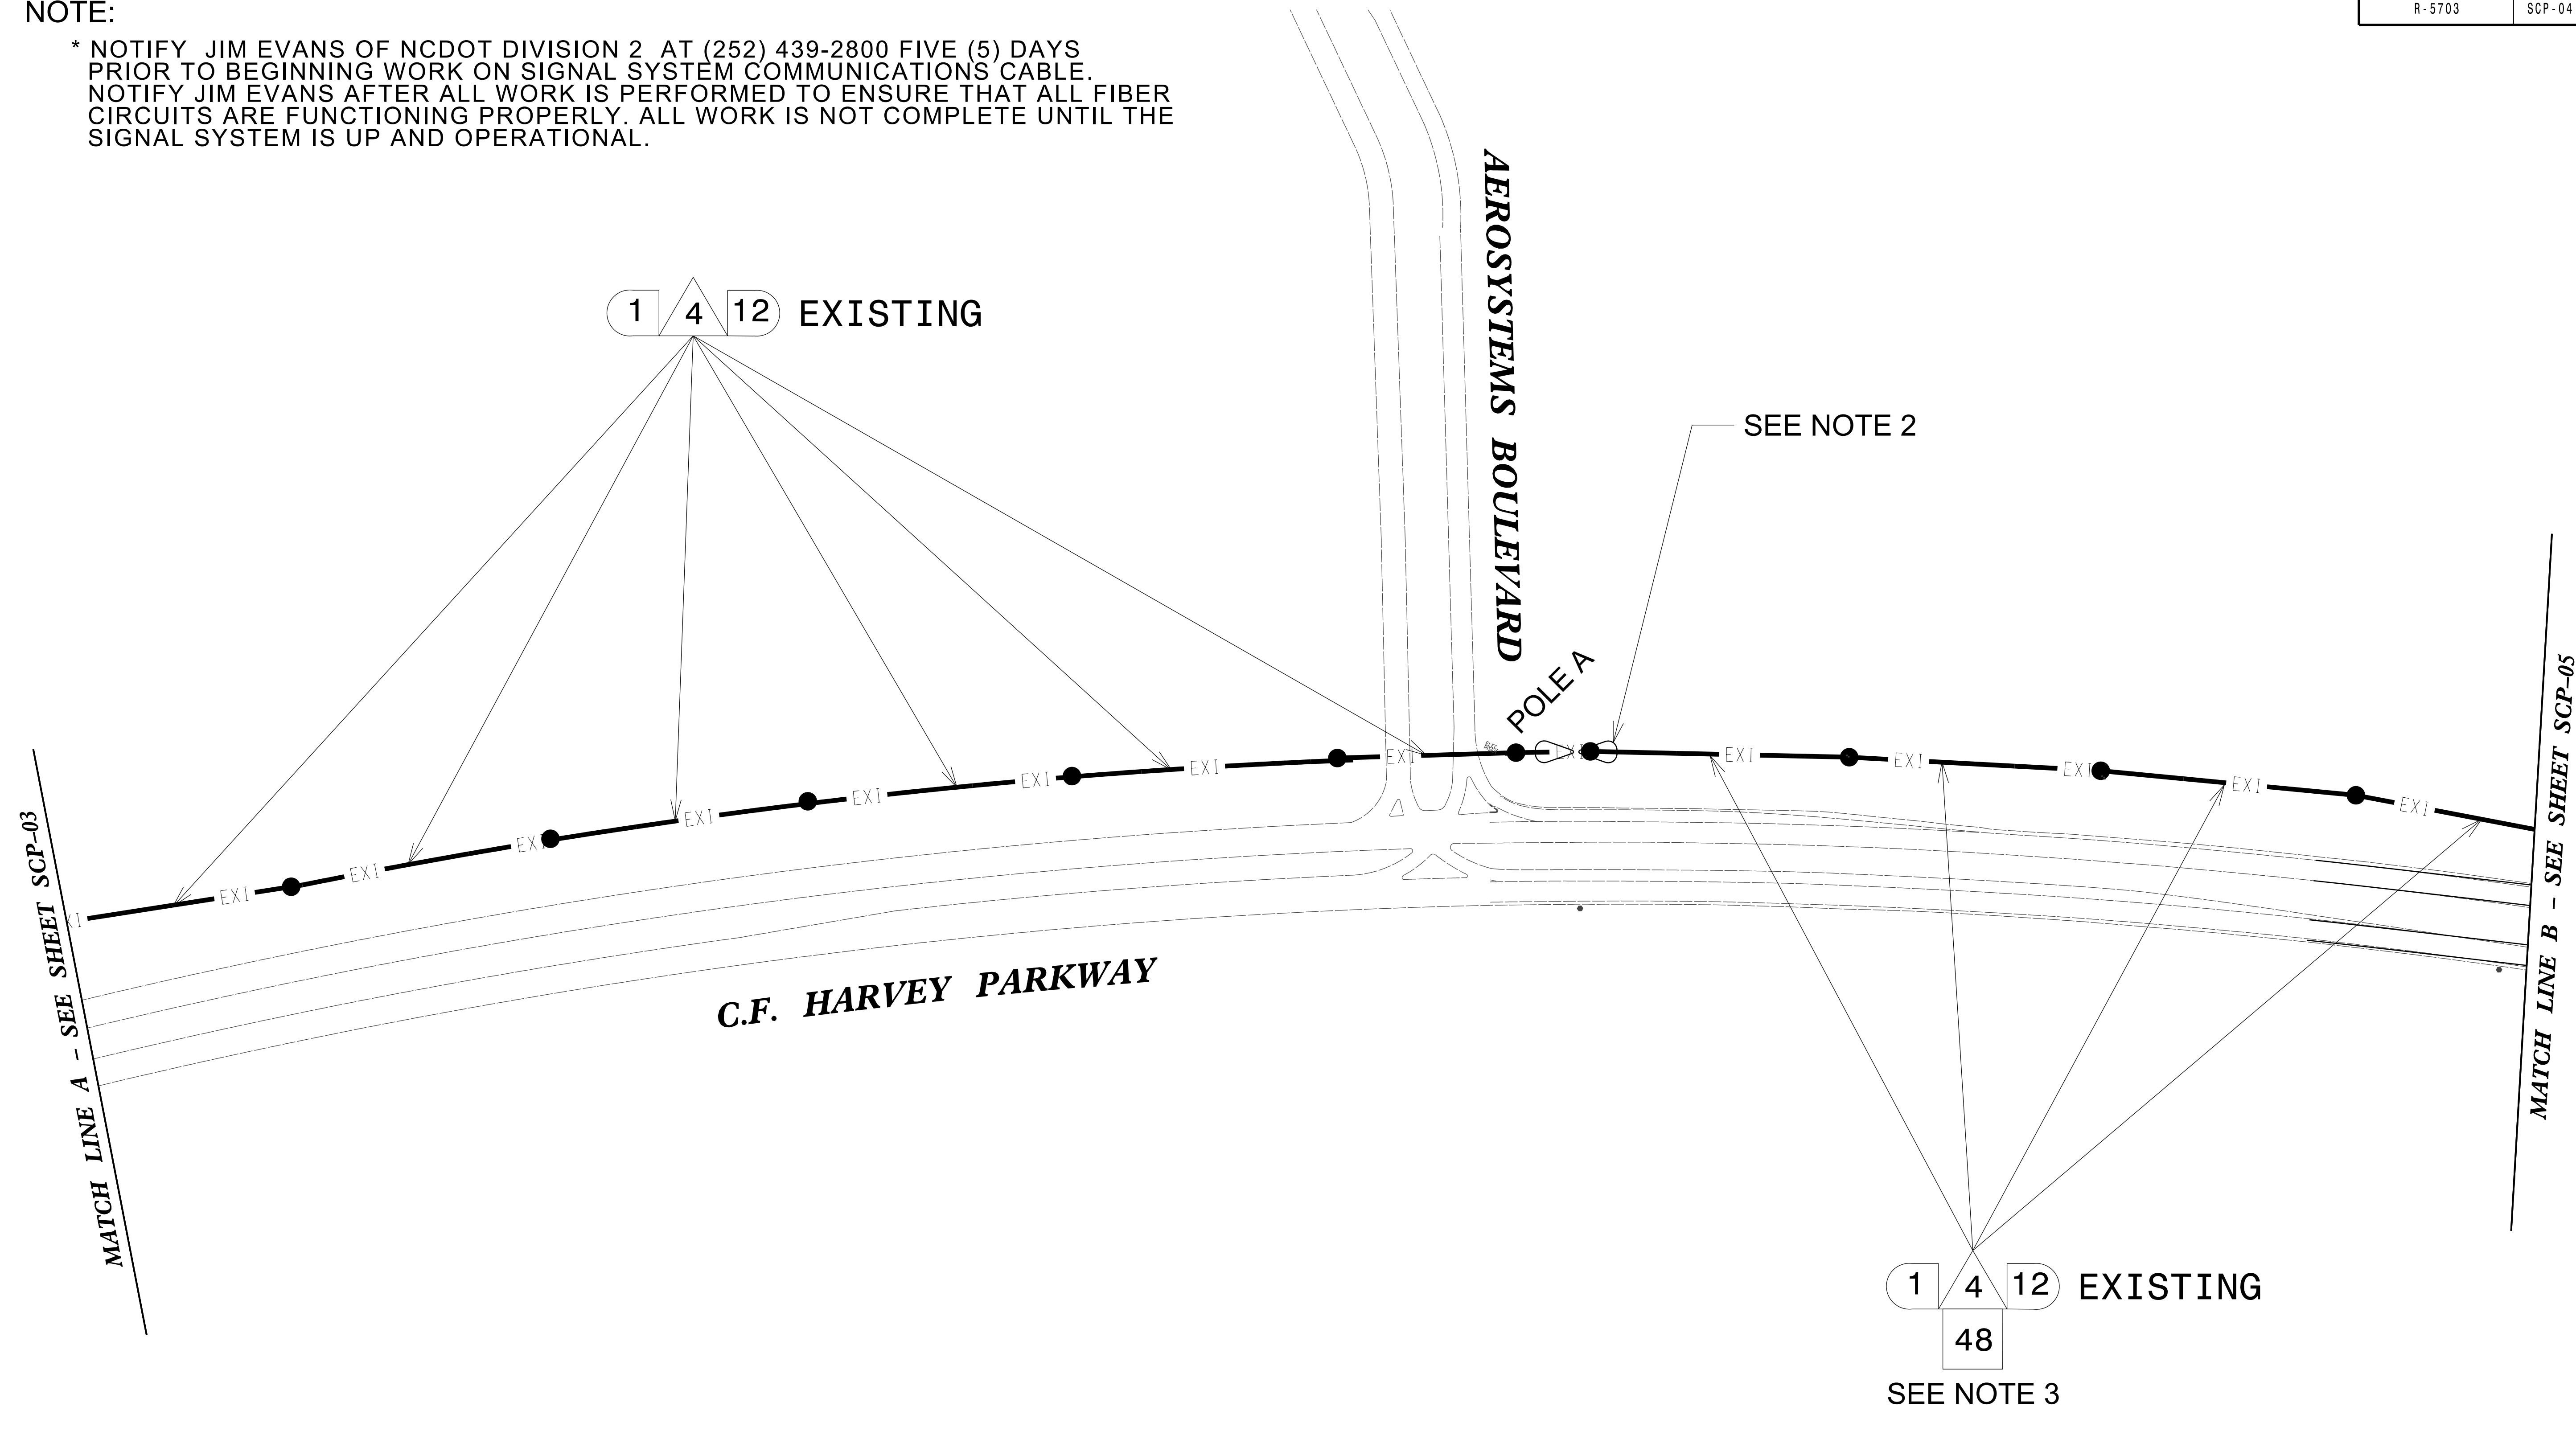

NOTE 2: INSTALL CABLE STORAGE RACKS (SNOW SHOES) AND COIL EXISTING FIBER OPTIC CABLE.

NOTE 3: BACKPULL EXISTING FIBER OPTIC CABLE TO POLE A.

DOCUMENT NOT CONSIDERED FINAL UNLESS ALL SIGNATURES COMPLETED

<p>Michael Baker INTERNATIONAL 8000 Regency Parkway, Suite 600 Cary, North Carolina 27518 Phone: 919-463-5488 NC License No.: F-1084 MBAKERINTL.COM</p>	<p>Prepared in the Offices of:</p> <p>750 N. Greenfield Pkwy., Garner, NC 27529</p>	<p>COMMUNICATIONS CABLE ROUTING PLANS</p>		<p>SEAL</p> <p>DocuSigned by: Kelly M Cory 8/17/2017</p>				
		<p>Division 2 Lenoir County Kinston</p> <p>PLAN DATE: August 2017 REVIEWED BY: W M Ruhsam</p> <p>PREPARED BY: K M Cory REVIEWED BY:</p>	<table border="1"> <tr> <th>REVISIONS</th> <th>INIT.</th> <th>DATE</th> </tr> <tr> <td> </td> <td> </td> <td> </td> </tr> </table>		REVISIONS	INIT.	DATE	
REVISIONS	INIT.	DATE						