



**This electronic collection of documents is provided
for the convenience of the user
and is Not a Certified Document –**

**The documents contained herein were originally issued
and sealed by the individuals whose names and license
numbers appear on each page, on the dates appearing
with their signature on that page.**

**This file or an individual page
shall not be considered a certified document.**

**STATE OF NORTH CAROLINA
DEPARTMENT OF TRANSPORTATION**

**PAVEMENT MARKING PLAN
LENOIR COUNTY**

TIP NO. R-5703	SHEET NO. PMP-1
APPROVED:  DATE: 9/15/2017	
	
DOCUMENT NOT CONSIDERED FINAL UNLESS ALL SIGNATURES COMPLETED	

T.I.P.: R-5703

CONTRACT: C204014

INDEX

SHEET NO.	DESCRIPTION
PMP-1	PAVEMENT MARKING PLAN TITLE SHEET
PMP-2	PAVEMENT MARKING PLAN LEGEND
PMP-3	TYPICAL DRAWING WRONG WAY RAMP ARROW
PMP-3A	TYPICAL DRAWING SIDE BY SIDE RAMPS
PMP-3B	REVISED ROADWAY STANDARD DRAWING 1205.08 SHEET 3/8
PMP 4-20	PAVEMENT MARKING PLAN DETAIL SHEETS

ROADWAY STANDARD DRAWING

THE FOLLOWING ROADWAY STANDARDS AS APPEAR IN "ROADWAY STANDARD DRAWINGS" - PROJECT SERVICES UNIT - N.C. DEPARTMENT OF TRANSPORTATION - RALEIGH, N.C., DATED JANUARY 2012 ARE APPLICABLE TO THIS PROJECT AND BY REFERENCE HEREBY ARE CONSIDERED A PART OF THESE PLANS:

STD. NO.	TITLE
1205.01	PAVEMENT MARKINGS - LINE TYPES AND OFFSETS
1205.02	PAVEMENT MARKINGS - TWO-LANE AND MULTILANE ROADWAYS
1205.03	PAVEMENT MARKINGS - EXIT AND ENTRANCE RAMPS
1205.04	PAVEMENT MARKINGS - INTERSECTIONS
1205.05	PAVEMENT MARKINGS - TURN LANES
1205.06	PAVEMENT MARKINGS - LANE DROPS
1205.08	PAVEMENT MARKINGS - SYMBOLS AND WORD MESSAGES
1205.09	PAVEMENT MARKINGS - PAINTED ISLANDS
1205.12	PAVEMENT MARKINGS - BRIDGES
1205.13	PAVEMENT MARKINGS - LANE REDUCTIONS
1250.01	RAISED PAVEMENT MARKERS - INSTALLATION SPACING
1251.01	RAISED PAVEMENT MARKERS - PERMANENT AND TEMPORARY
1253.01	RAISED PAVEMENT MARKERS - SNOWPLOWABLE
1261.01	GUARDRAIL AND BARRIER DELINEATORS - INSTALLATION SPACING
1261.02	GUARDRAIL AND BARRIER DELINEATORS - TYPES AND MOUNTING
1262.01	GUARDRAIL END DELINEATION

GENERAL NOTES

THE FOLLOWING GENERAL NOTES APPLY AT ALL TIMES FOR THE DURATION OF THE CONSTRUCTION PROJECT, EXCEPT WHEN OTHERWISE NOTED IN THE PLAN, OR DIRECTED BY THE ENGINEER.

A) INSTALL PAVEMENT MARKINGS AND PAVEMENT MARKERS ON THE FINAL SURFACE AS FOLLOWS:

ROAD NAME	MARKING	MARKER
NC 148 -L-	THERMOPLASTIC	RAISED SNOWPLOWABLE
NC 148 -L- CONCRETE SURFACES (SEE NOTE B)	POLYUREA	RAISED
NC 58 -Y1-	THERMOPLASTIC	RAISED SNOWPLOWABLE
NC 11 -Y8- -SERV1-	THERMOPLASTIC PAINT(4")	RAISED SNOWPLOWABLE NONE
-Y9-	THERMOPLASTIC	NONE
-DR4-	NONE	NONE
-Y3, Y4, Y6, Y7, RESURF.	PAINT(4")	NONE

B) ON CONCRETE BRIDGE DECKS/APPROACH SLABS USE POLYUREA MARKINGS AND RAISED PAVEMENT MARKERS (NON-SNOWPLOWABLE). SKIP LINES ACROSS CONCRETE SURFACES ARE TO HAVE THE BLACK/WHITE SKIP COMBINATION WITH THE BLACK SKIP BEING EPOXY MATERIAL.

C) TIE PROPOSED PAVEMENT MARKING LINES TO EXISTING PAVEMENT MARKING LINES.

D) REMOVE/REPLACE ANY CONFLICTING/DAMAGED PAVEMENT MARKINGS AND MARKERS.

E) PASSING ZONES WILL BE DETERMINED IN THE FIELD AND MUST BE APPROVED BY THE ENGINEER.

F) STOP BAR LOCATIONS AT NON-SIGNALIZED INTERSECTIONS MAY BE ADJUSTED, AS DIRECTED BY THE ENGINEER.


G) REMOVE ALL RESIDUE AND SURFACE LAITANCE BY ACCEPTABLE METHODS ON ALL CONCRETE SURFACES PRIOR TO PLACING PAVEMENT MARKING MATERIAL.

H) UNLESS OTHERWISE SPECIFIED, HEATED-IN-PLACE THERMOPLASTIC MAY BE USED IN LIEU OF EXTRUDED THERMOPLASTIC FOR STOP BARS, SYMBOLS, CHARACTERS AND DIAGONALS. IF HEATED-IN-PLACE IS USED, IT SHALL BE PAID FOR USING THE EXTRUDED THERMOPLASTIC PAY ITEM.

I) PLACE TWO APPLICATIONS OF PAINT PAVEMENT MARKINGS ON THE FINAL WEARING SURFACE. PLACE THE SECOND APPLICATION OF PAINT UPON SUFFICIENT DRYING TIME OF THE FIRST.

PLAN REVIEWED BY: N.C.D.O.T. SIGNING AND DELINEATION UNIT

A. ALQUDWAH, PE SIGNING & DELINEATION EASTERN REGIONAL ENGINEER
M. EATON, PE SIGNING & DELINEATION PROJECT DESIGN ENGINEER

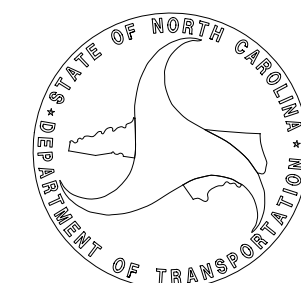




PLAN PREPARED BY: MICHAEL BAKER INTERNATIONAL

GEORGE M. KARAGEORGE, PE
 TRAFFIC ENGINEER-NC OPERATIONS

Michael Baker

INTERNATIONAL
 8000 Regency Parkway, Suite 600,
 Cary, NC 27518
 Phone: (919) 463-5488
 MBAKERINTL.COM
 PROFESSIONAL CORPORATION
 LICENSE NO. F-1084

PROJECT REFERENCE NO.	SHEET NO.
R - 5703	PMP - 2
APPROVED: 	
DATE: 9/15/2017	
	
DOCUMENT NOT CONSIDERED FINAL UNLESS ALL SIGNATURES COMPLETED	
	
INTERNATIONAL 8000 Regency Parkway, Suite 600, Cary, NC 27518 Phone: (919) 463-5488 MBAKERINTL.COM PROFESSIONAL CORPORATION LICENSE NO. F-1084	











PAVEMENT MARKING LEGEND


THERMOPLASTIC PAVEMENT MARKING LINES				
CODE	COLOR	LINE WIDTH	DESCRIPTION	THICKNESS
T2	WHITE	24"	STOPBAR	120 MILS
T6	WHITE	6"	EDGE LINE	90 MILS
T7	YELLOW	6"	EDGE LINE	90 MILS
T8	WHITE	4"	MINISKIP 2FT-6FT	120 MILS
T11	WHITE	6"	MINISKIP 2FT-6FT	120 MILS
T12	YELLOW	6"	MINISKIP 2FT-6FT	120 MILS
T14	WHITE	12"	MINISKIP 3FT-9FT	120 MILS
T16	YELLOW	6"	CENTER DOUBLE SOLID/SOLID	120 MILS
TJ	WHITE	6"	SKIP	120 MILS
TK	WHITE	6"	MINISKIP 3FT-9FT	120 MILS
TL	WHITE	6"	LANELINE	120 MILS
TS	WHITE	12"	GORELINE	90 MILS
TT	WHITE	12"	LANELINE	120 MILS
TU	WHITE	12"	DIAGONAL	90 MILS
TV	YELLOW	12"	DIAGONAL	90 MILS

POLYUREA PAVEMENT MARKING LINES			
CODE	COLOR	LINE WIDTH	DESCRIPTION
V6	WHITE	6"	EDGE LINE
V7	YELLOW	6"	EDGE LINE
V14	WHITE	12"	MINISKIP 3FT-9FT
VJ	WHITE	6"	SKIP
VS	WHITE	12"	GORELINE




EPOXY PAVEMENT MARKING LINES			
CODE	COLOR	LINE WIDTH	DESCRIPTION
EP	BLACK	6"	SKIP

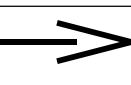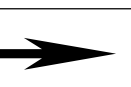PAINT PAVEMENT MARKING LINES			
CODE	COLOR	LINE WIDTH	DESCRIPTION
P2	WHITE	24"	STOPBAR
PA	WHITE	4"	EDGE LINE
PI	YELLOW	4"	DOUBLE CENTER SOLID/SOLID

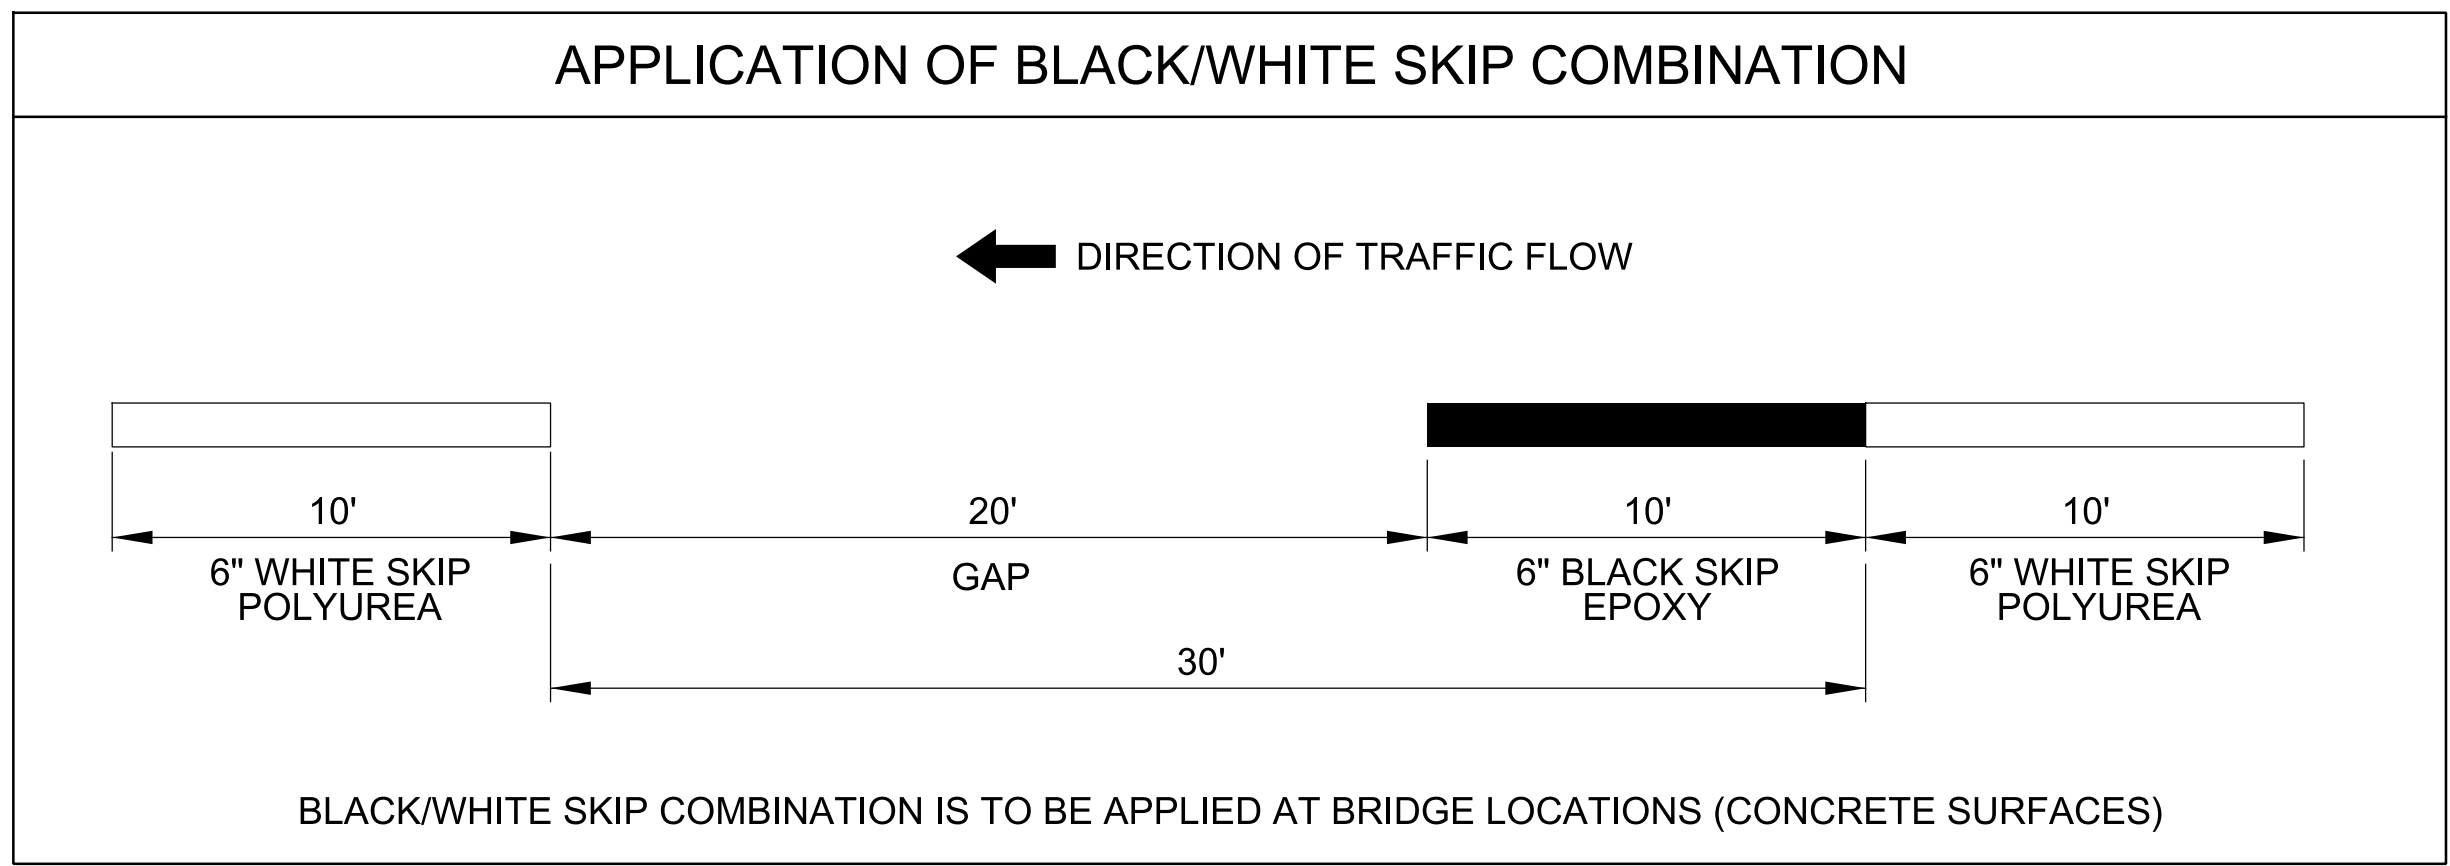THERMOPLASTIC SYMBOLS & CHARACTERS				
CODE	COLOR	DESCRIPTION	THICKNESS	
UA	WHITE	LEFT TURN ARROW	90 MILS	
UB	WHITE	RIGHT TURN ARROW	90 MILS	
UC	WHITE	STRAIGHT ARROW	90 MILS	
UD	WHITE	LEFT/STRAIGHT ARROW	90 MILS	
UE	WHITE	RIGHT/STRAIGHT ARROW	90 MILS	
UI	WHITE	ALPHANUMERIC CHARACTER	120 MILS	
UN	WHITE	YIELD LINE SYMBOL 24"	90 MILS	
UP	WHITE	MERGE ARROW	90 MILS	
UQ	WHITE	RAMP ARROW	90 MILS	
UQ1	WHITE	RAMP ARROW - 12 FT ELONGATED	90 MILS	

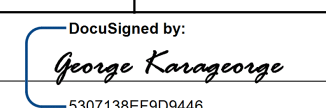


8/31/2017
 R:\Traffic\Pavement Marking Plan\PMP SHEETS\R-5703 PMP 02 PM LEGEND.dgn
 George Karageorge

PROJECT REFERENCE NO. R-5703	SHEET NO. PMP-3
APPROVED:  9/15/2017	
DATE: _____	
	
DOCUMENT NOT CONSIDERED FINAL UNLESS ALL SIGNATURES COMPLETED	
 INTERNATIONAL 8000 Regency Parkway, Suite 600, Cary, NC 27518 Phone: (919) 463-5488 MBAKERINTL.COM PROFESSIONAL CORPORATION LICENSE NO. F-1084	

STATE OF NORTH CAROLINA
 DEPT. OF TRANSPORTATION
 DIVISION OF HIGHWAYS
 RALEIGH, N.C.



ENGLISH DETAIL DRAWING FOR
PAVEMENT MARKINGS
 WRONG WAY RAMP ARROW
 ONE-LANE EXIT RAMP AT MULTI-LANE APPROACH

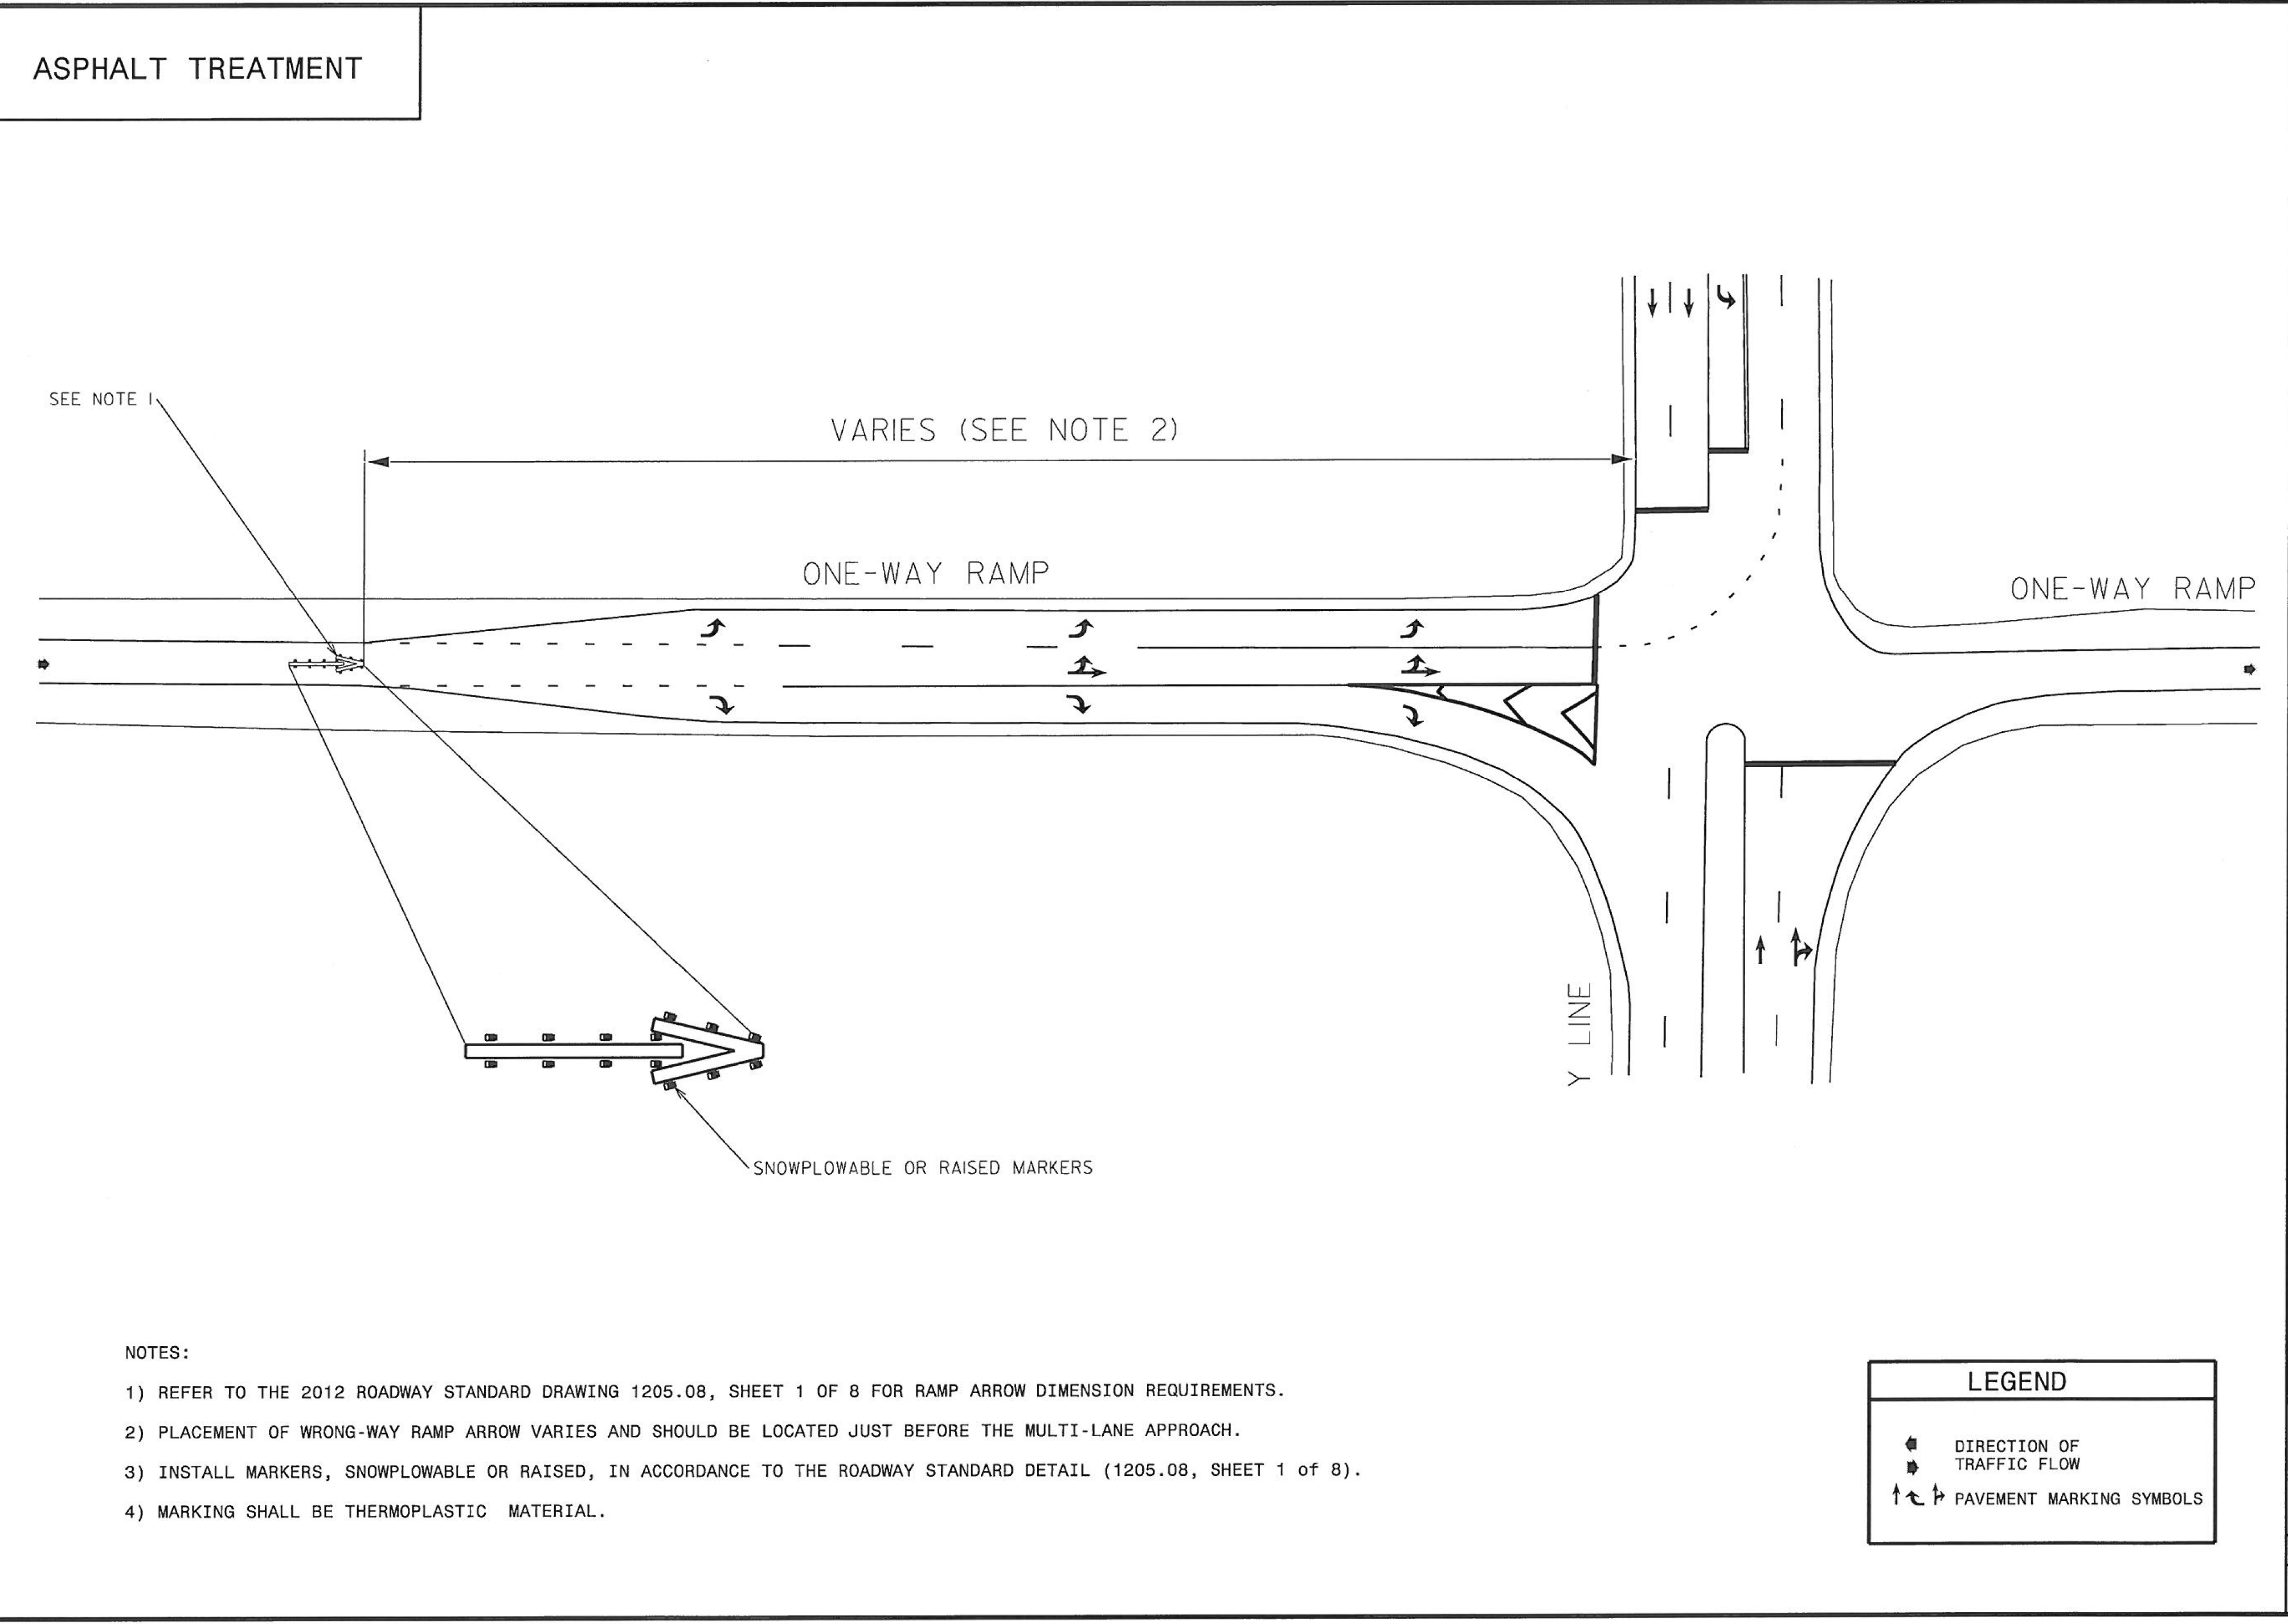SHEET 1 OF 2



- NOTES:
- REFER TO THE 2012 ROADWAY STANDARD DRAWING 1205.08, SHEET 1 OF 8 FOR RAMP ARROW DIMENSION REQUIREMENTS.
 - PLACEMENT OF WRONG-WAY RAMP ARROW VARIES AND SHOULD BE LOCATED JUST BEFORE THE MULTI-LANE APPROACH.
 - INSTALL MARKERS, SNOWPLOWABLE OR RAISED, IN ACCORDANCE TO THE ROADWAY STANDARD DETAIL (1205.08, SHEET 1 OF 8).
 - MARKING SHALL BE THERMOPLASTIC MATERIAL.

LEGEND

	DIRECTION OF TRAFFIC FLOW
	PAVEMENT MARKING SYMBOLS

STATE OF NORTH CAROLINA
 DEPT. OF TRANSPORTATION
 DIVISION OF HIGHWAYS
 RALEIGH, N.C.

ENGLISH DETAIL DRAWING FOR
PAVEMENT MARKINGS
 WRONG WAY RAMP ARROW
 ONE-LANE EXIT RAMP AT MULTI-LANE APPROACH

SHEET 1 OF 2


8/31/2017
 R:\Traffic\ Pavement Marking Plan\ PMP SHEETS\ R-5703 PMP_03 TYPICAL RAMP ARROW.dgn
 George Karageorge

PROJECT REFERENCE NO. R-5703	SHEET NO. PMP-3A
APPROVED: <i>George Karageorge</i> 9/15/2017	
DATE: _____	
DOCUMENT NOT CONSIDERED FINAL UNLESS ALL SIGNATURES COMPLETED	
Michael Baker INTERNATIONAL 8000 Regency Parkway, Suite 600, Cary, NC 27518 Phone: (919) 463-5488 MBAKERINTL.COM PROFESSIONAL CORPORATION LICENSE NO. F-1084	


STATE OF NORTH CAROLINA
 DEPT. OF TRANSPORTATION
 DIVISION OF HIGHWAYS
 RALEIGH, N.C.

ENGLISH STANDARD DETAIL FOR
PAVEMENT MARKINGS
 SIDE-BY-SIDE ON/OFF RAMP
 PAVEMENT MARKING LANE TREATMENT

SHEET 1 OF 1

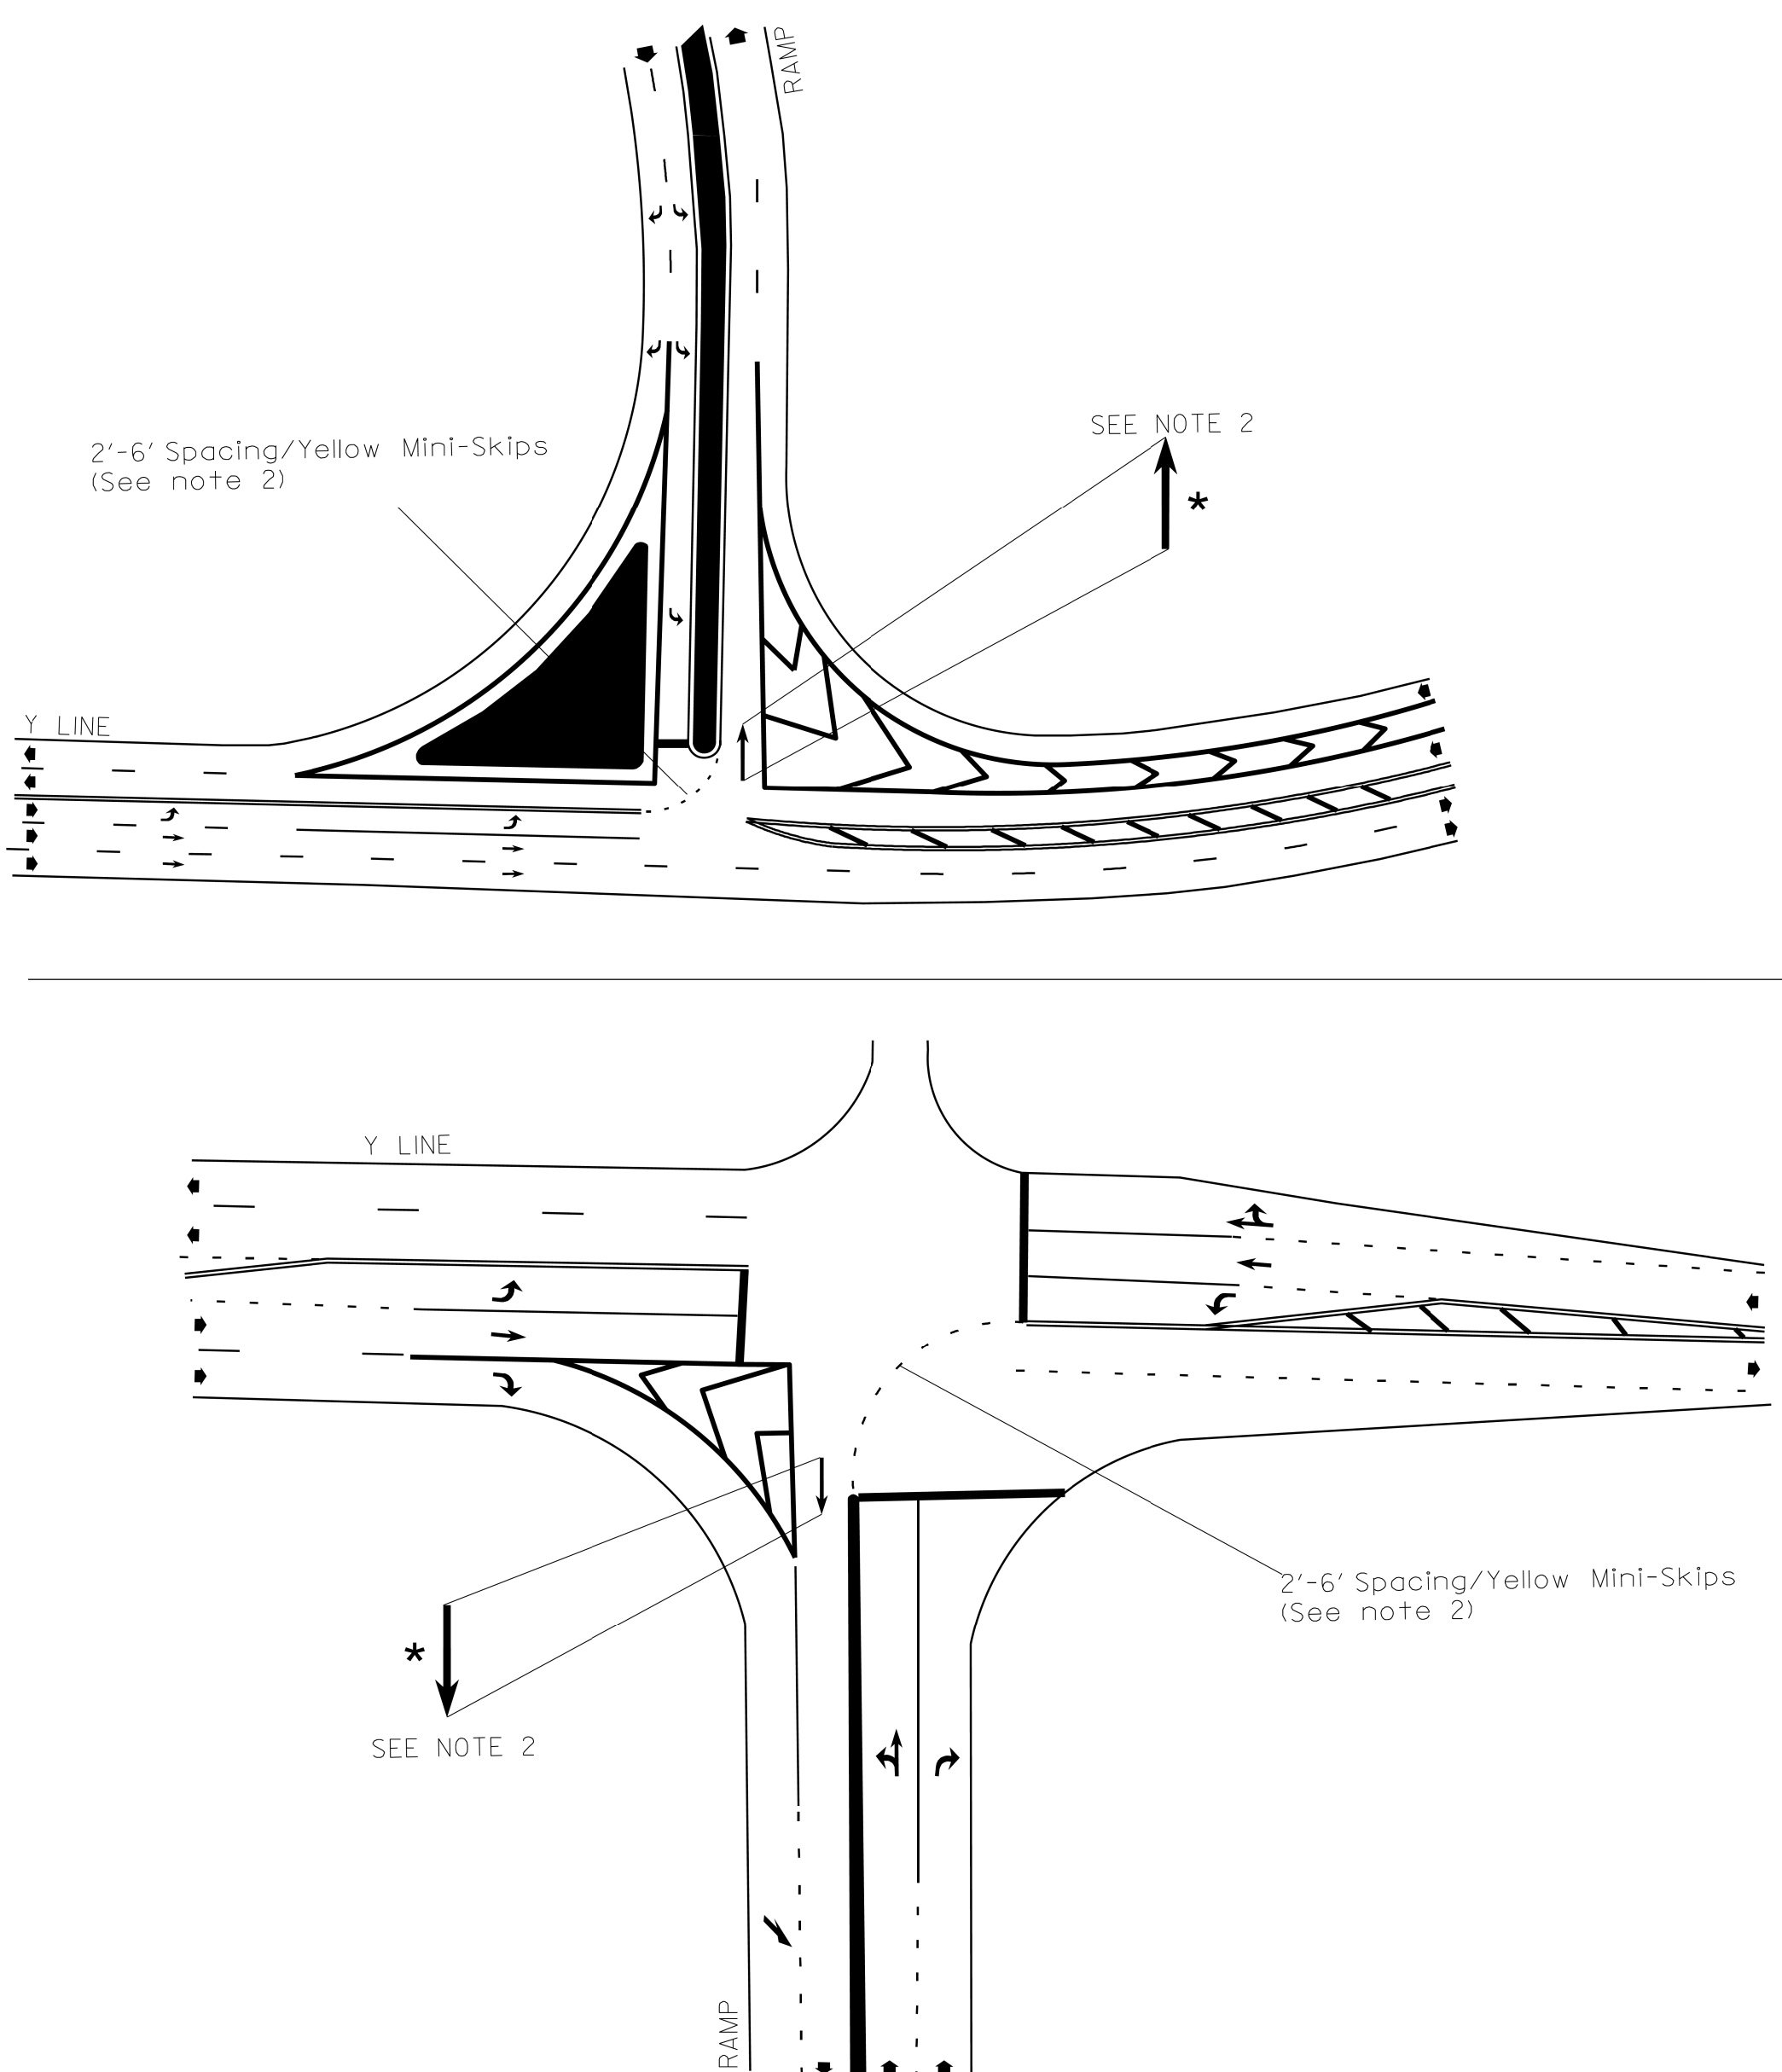

- NOTES:
- REFER TO THE 2012 NCDOT ROADWAY STANDARD DRAWINGS AND THE PAVEMENT MARKING PLANS FOR ADDITIONAL PAVEMENT MARKING GUIDANCE ON THIS SHEET.
 - PROPOSED YELLOW MINI-SKIPS AND ELONGATED STRAIGHT ARROW SYMBOL MATERIALS SHALL BE PER THE PAVEMENT MARKING PLAN OR AS DIRECTED BY THE ENGINEER. ELONGATED STRAIGHT ARROW SHALL BE APPROXIMATELY 12' LONG AND SHALL BE PAID AS A SYMBOL.

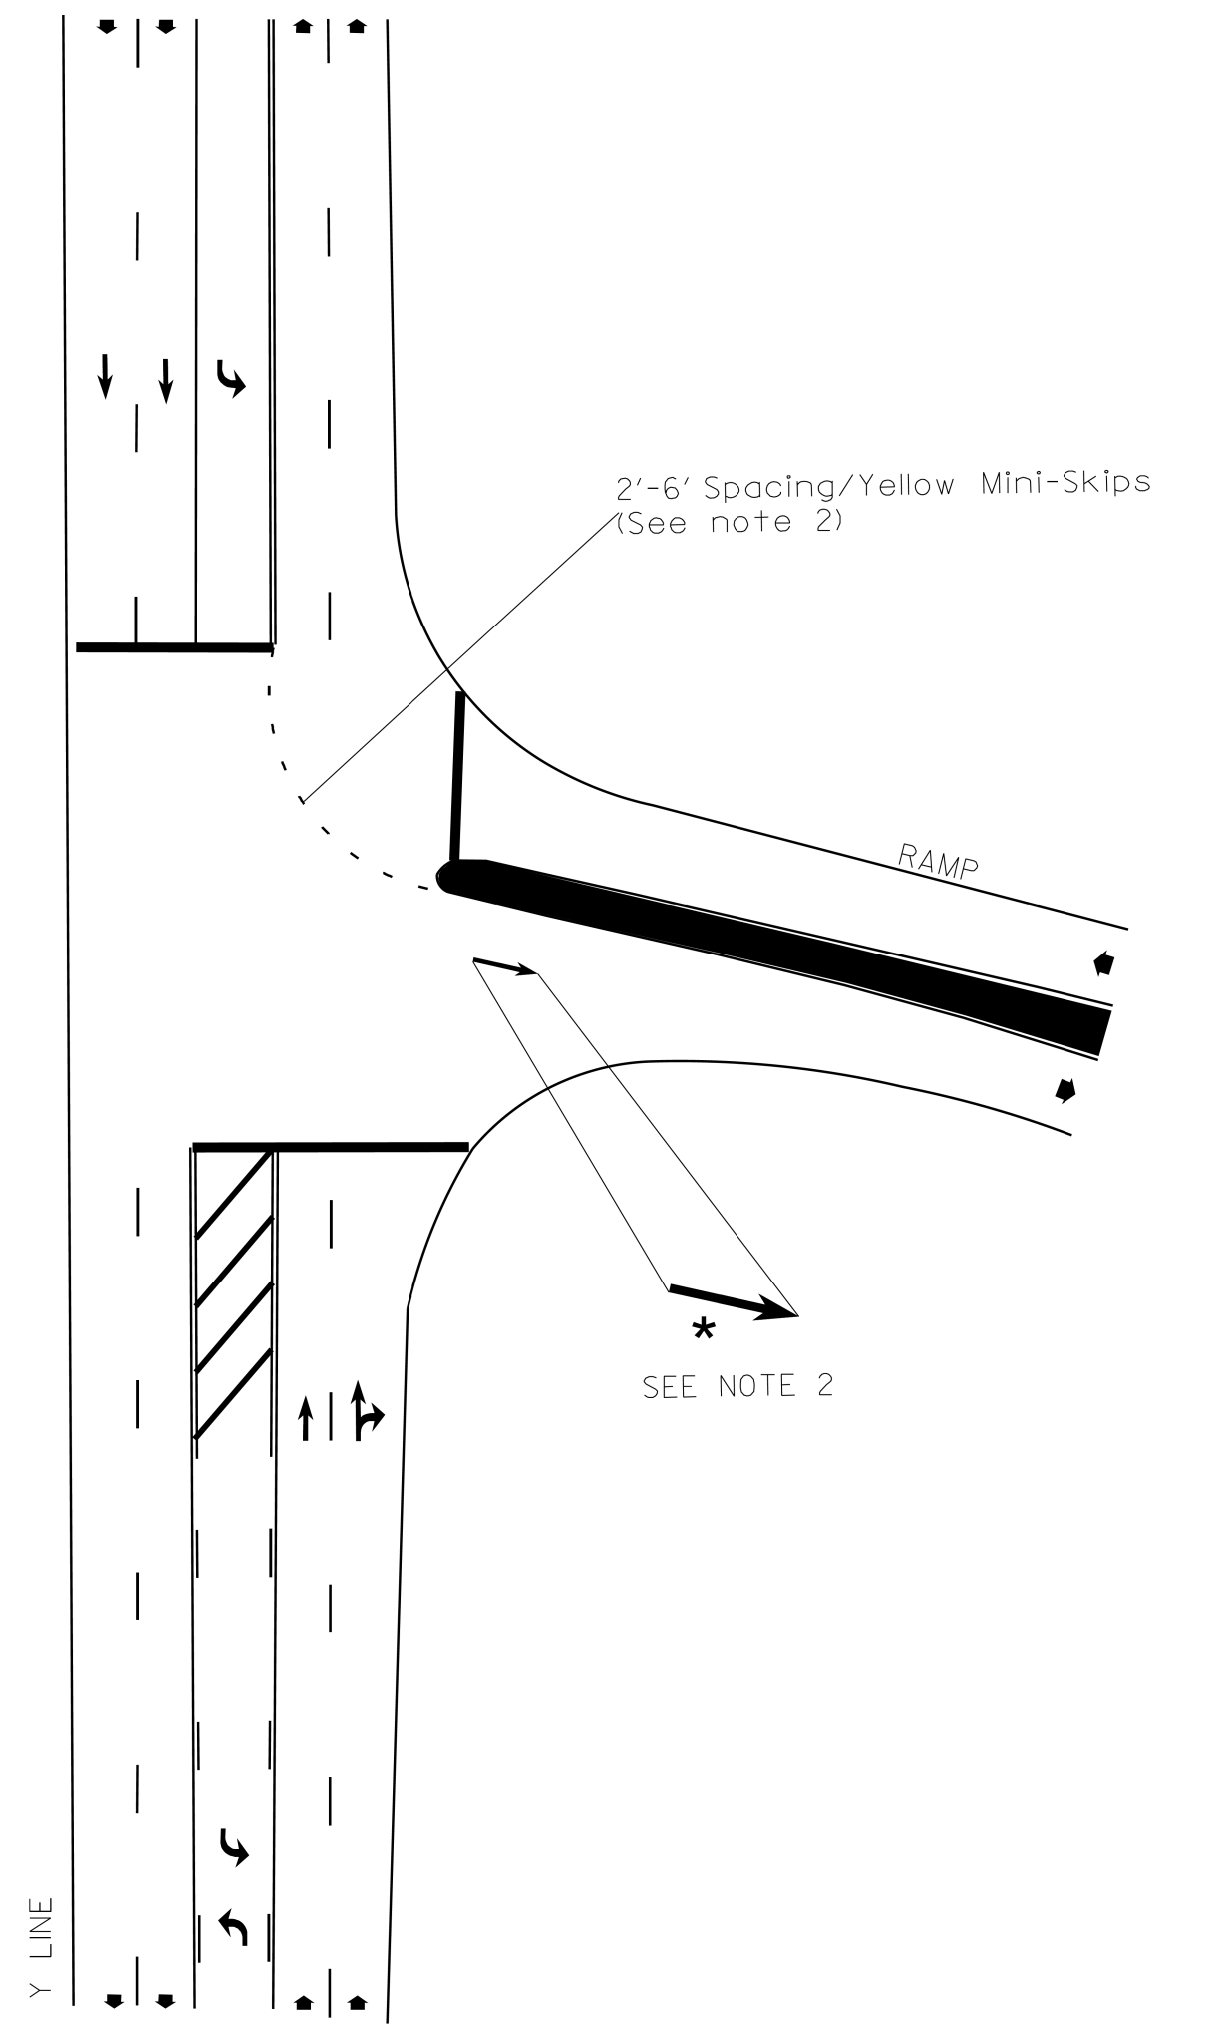


LEGEND	
	DIRECTION OF TRAFFIC FLOW
	PAVEMENT MARKING SYMBOLS
*	OPTIONAL

STATE OF NORTH CAROLINA
 DEPT. OF TRANSPORTATION
 DIVISION OF HIGHWAYS
 RALEIGH, N.C.

ENGLISH STANDARD DETAIL FOR
PAVEMENT MARKINGS
 SIDE-BY-SIDE ON/OFF RAMP
 PAVEMENT MARKING LANE TREATMENT

SHEET 1 OF 1

8/31/2017
 R:\Traffic\Pavement Marking Plan\PMP SHEETS\R-5703 PMP_03A TYPICAL SIDE B SIDE RAMPS.dgn
 George Karageorge



PROJECT REFERENCE NO. R-5703	SHEET NO. PMP-4
APPROVED: <i>George Karageorge</i> DATE: 9/15/2017	
	
DOCUMENT NOT CONSIDERED FINAL UNLESS ALL SIGNATURES COMPLETED	
Michael Baker INTERNATIONAL 8000 Regency Parkway, Suite 600, Cary, NC 27518 Phone: (919) 463-5488 MBAKERINTL.COM PROFESSIONAL CORPORATION LICENSE NO. F-1084	

BEGIN TIP PROJECT R-5703
-L- CS Sta. 60+56.32

-L- 60+00

-L- 65+00

-L- 70+00

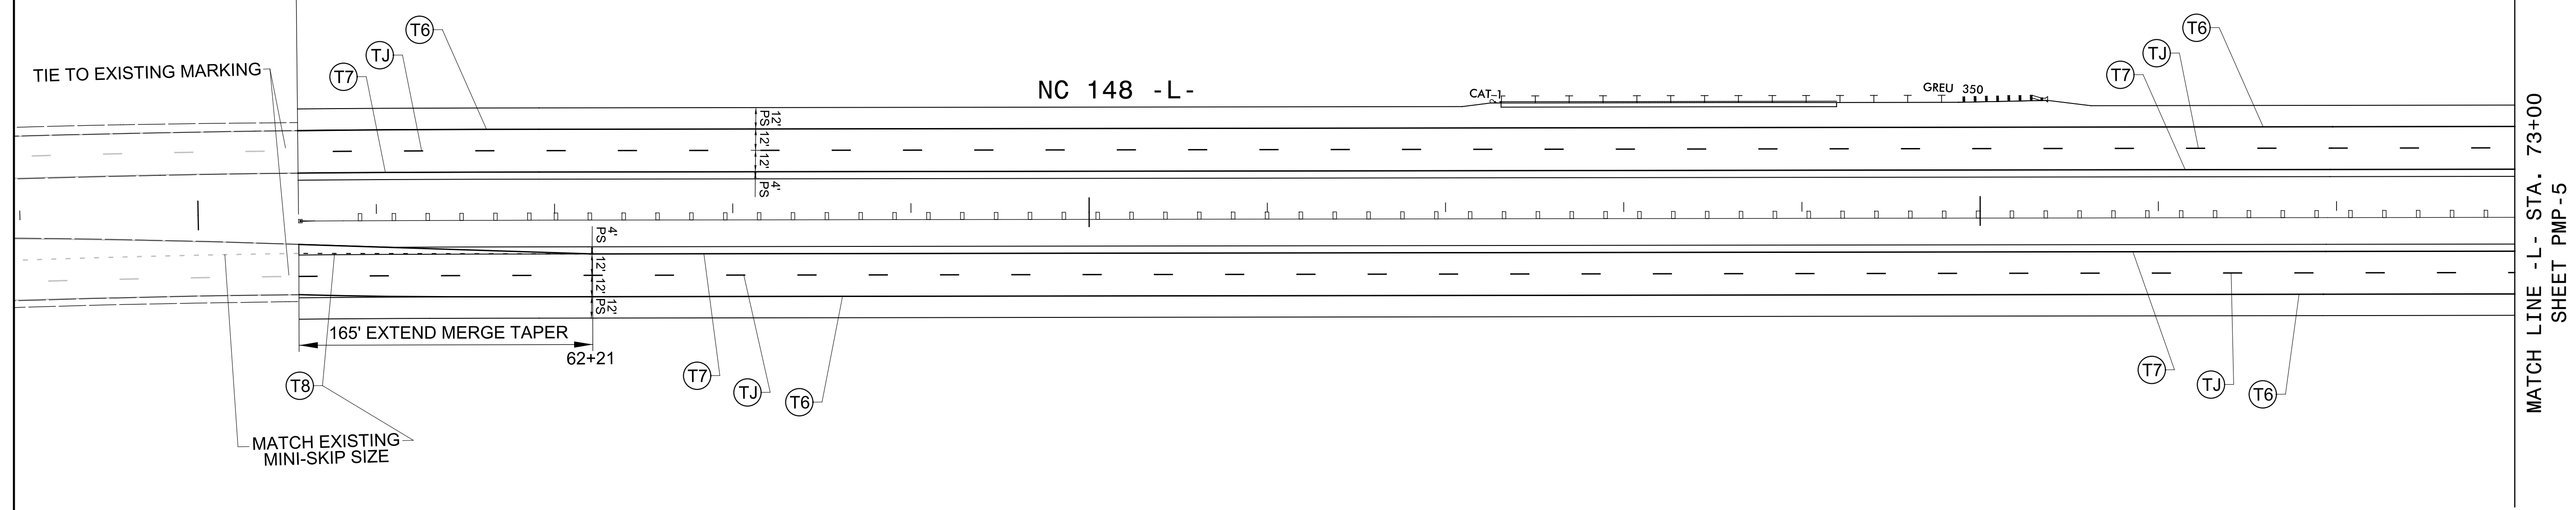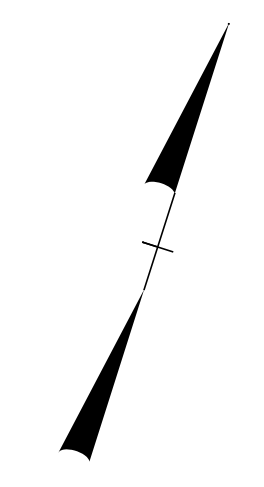


8/31/2017
 R:\Traffic\Pavement Marking Plan\PMP SHEETS\R-5703 PMP 04.dgn
 George.Karageorge




PROJECT REFERENCE NO.	SHEET NO.
R-5703	PMP-5
APPROVED: <i>George Karageorge</i>	Designed by: <i>George Karageorge</i>
DATE: 9/15/2017	5307138EFD044E


SEAL

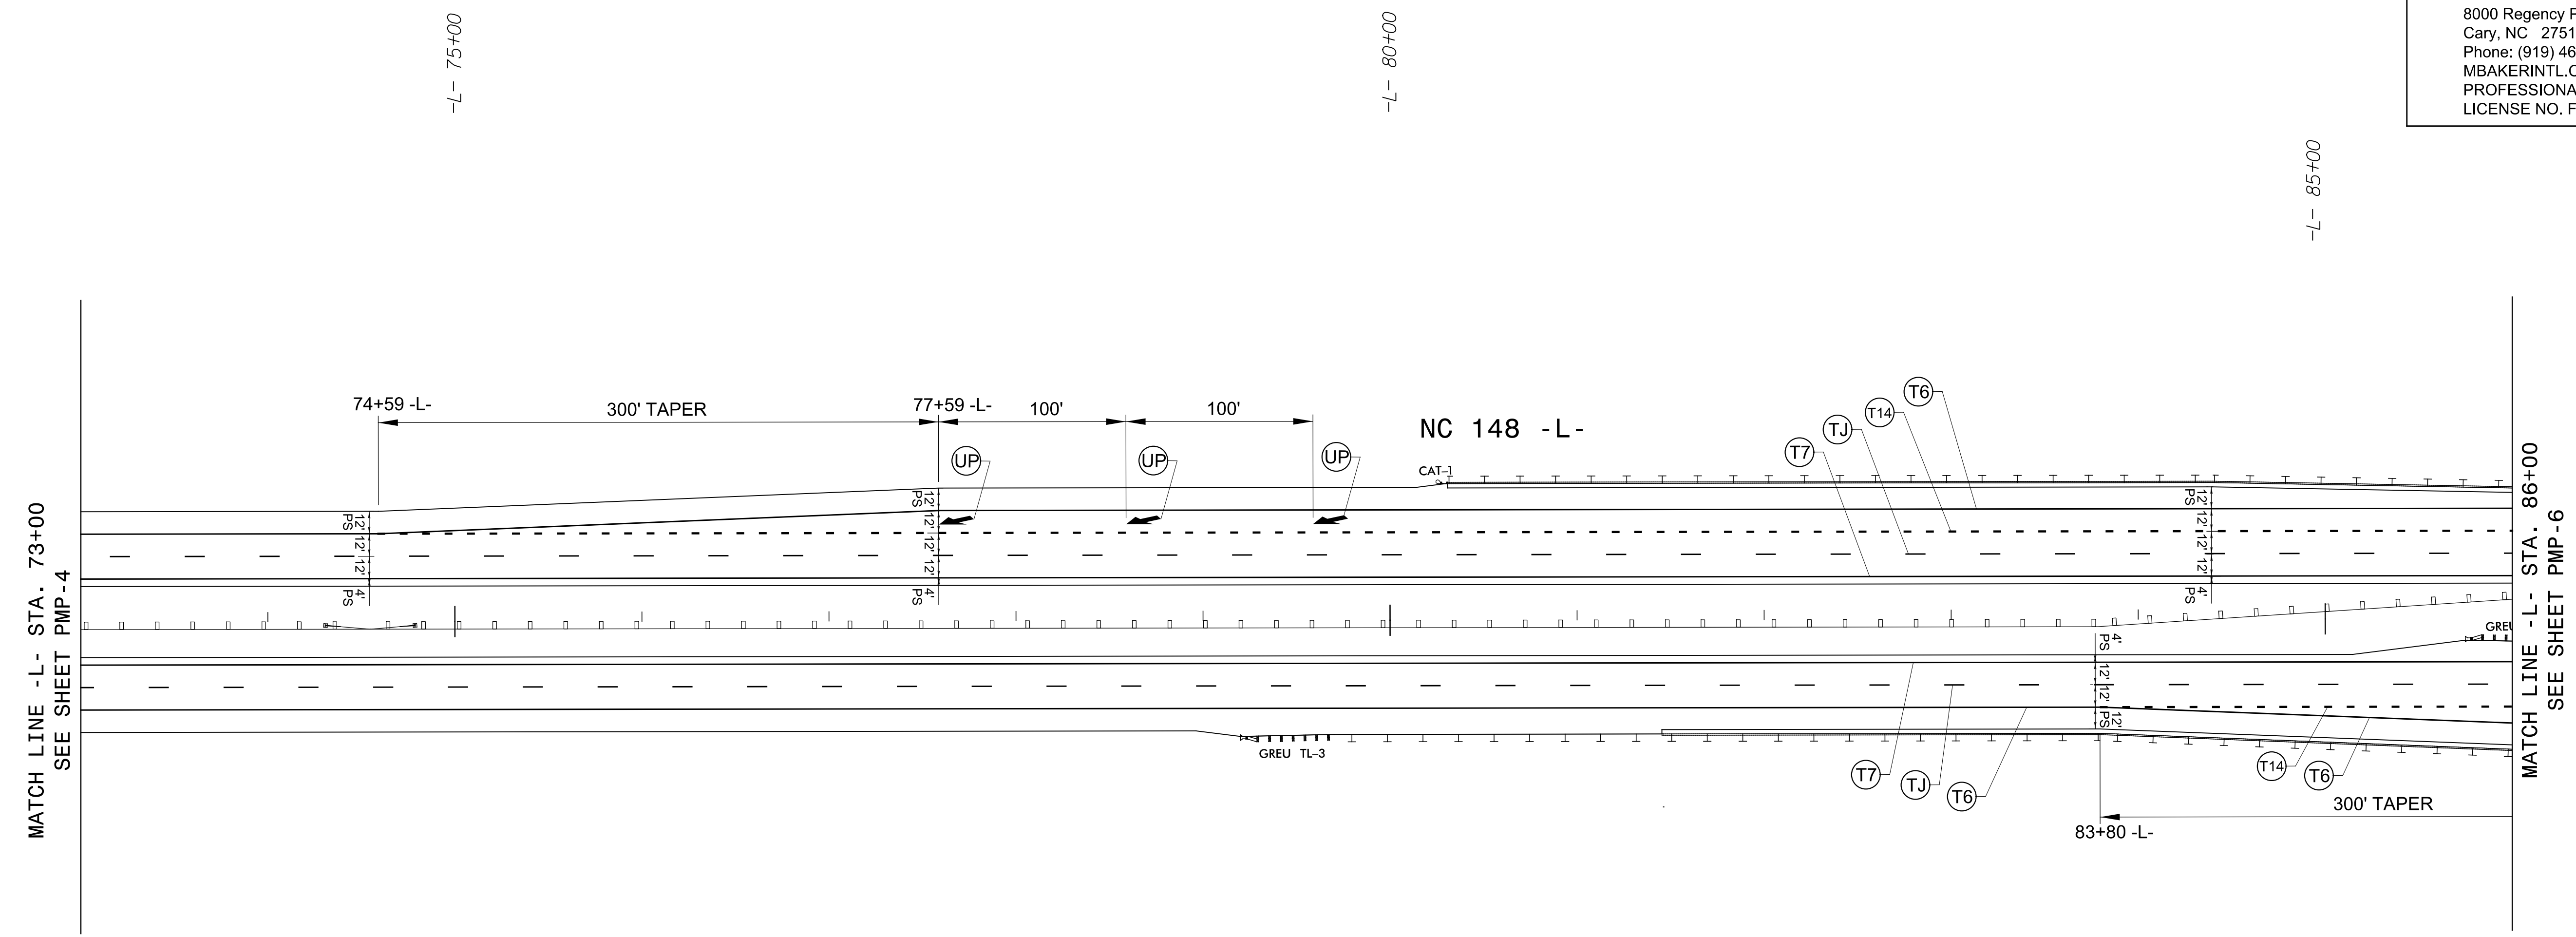Michael Baker
INTERNATIONAL
8000 Regency Parkway, Suite 600,
Cary, NC 27518
Phone: (919) 463-5488
MBAKERINTL.COM
PROFESSIONAL CORPORATION
LICENSE NO. F-1084






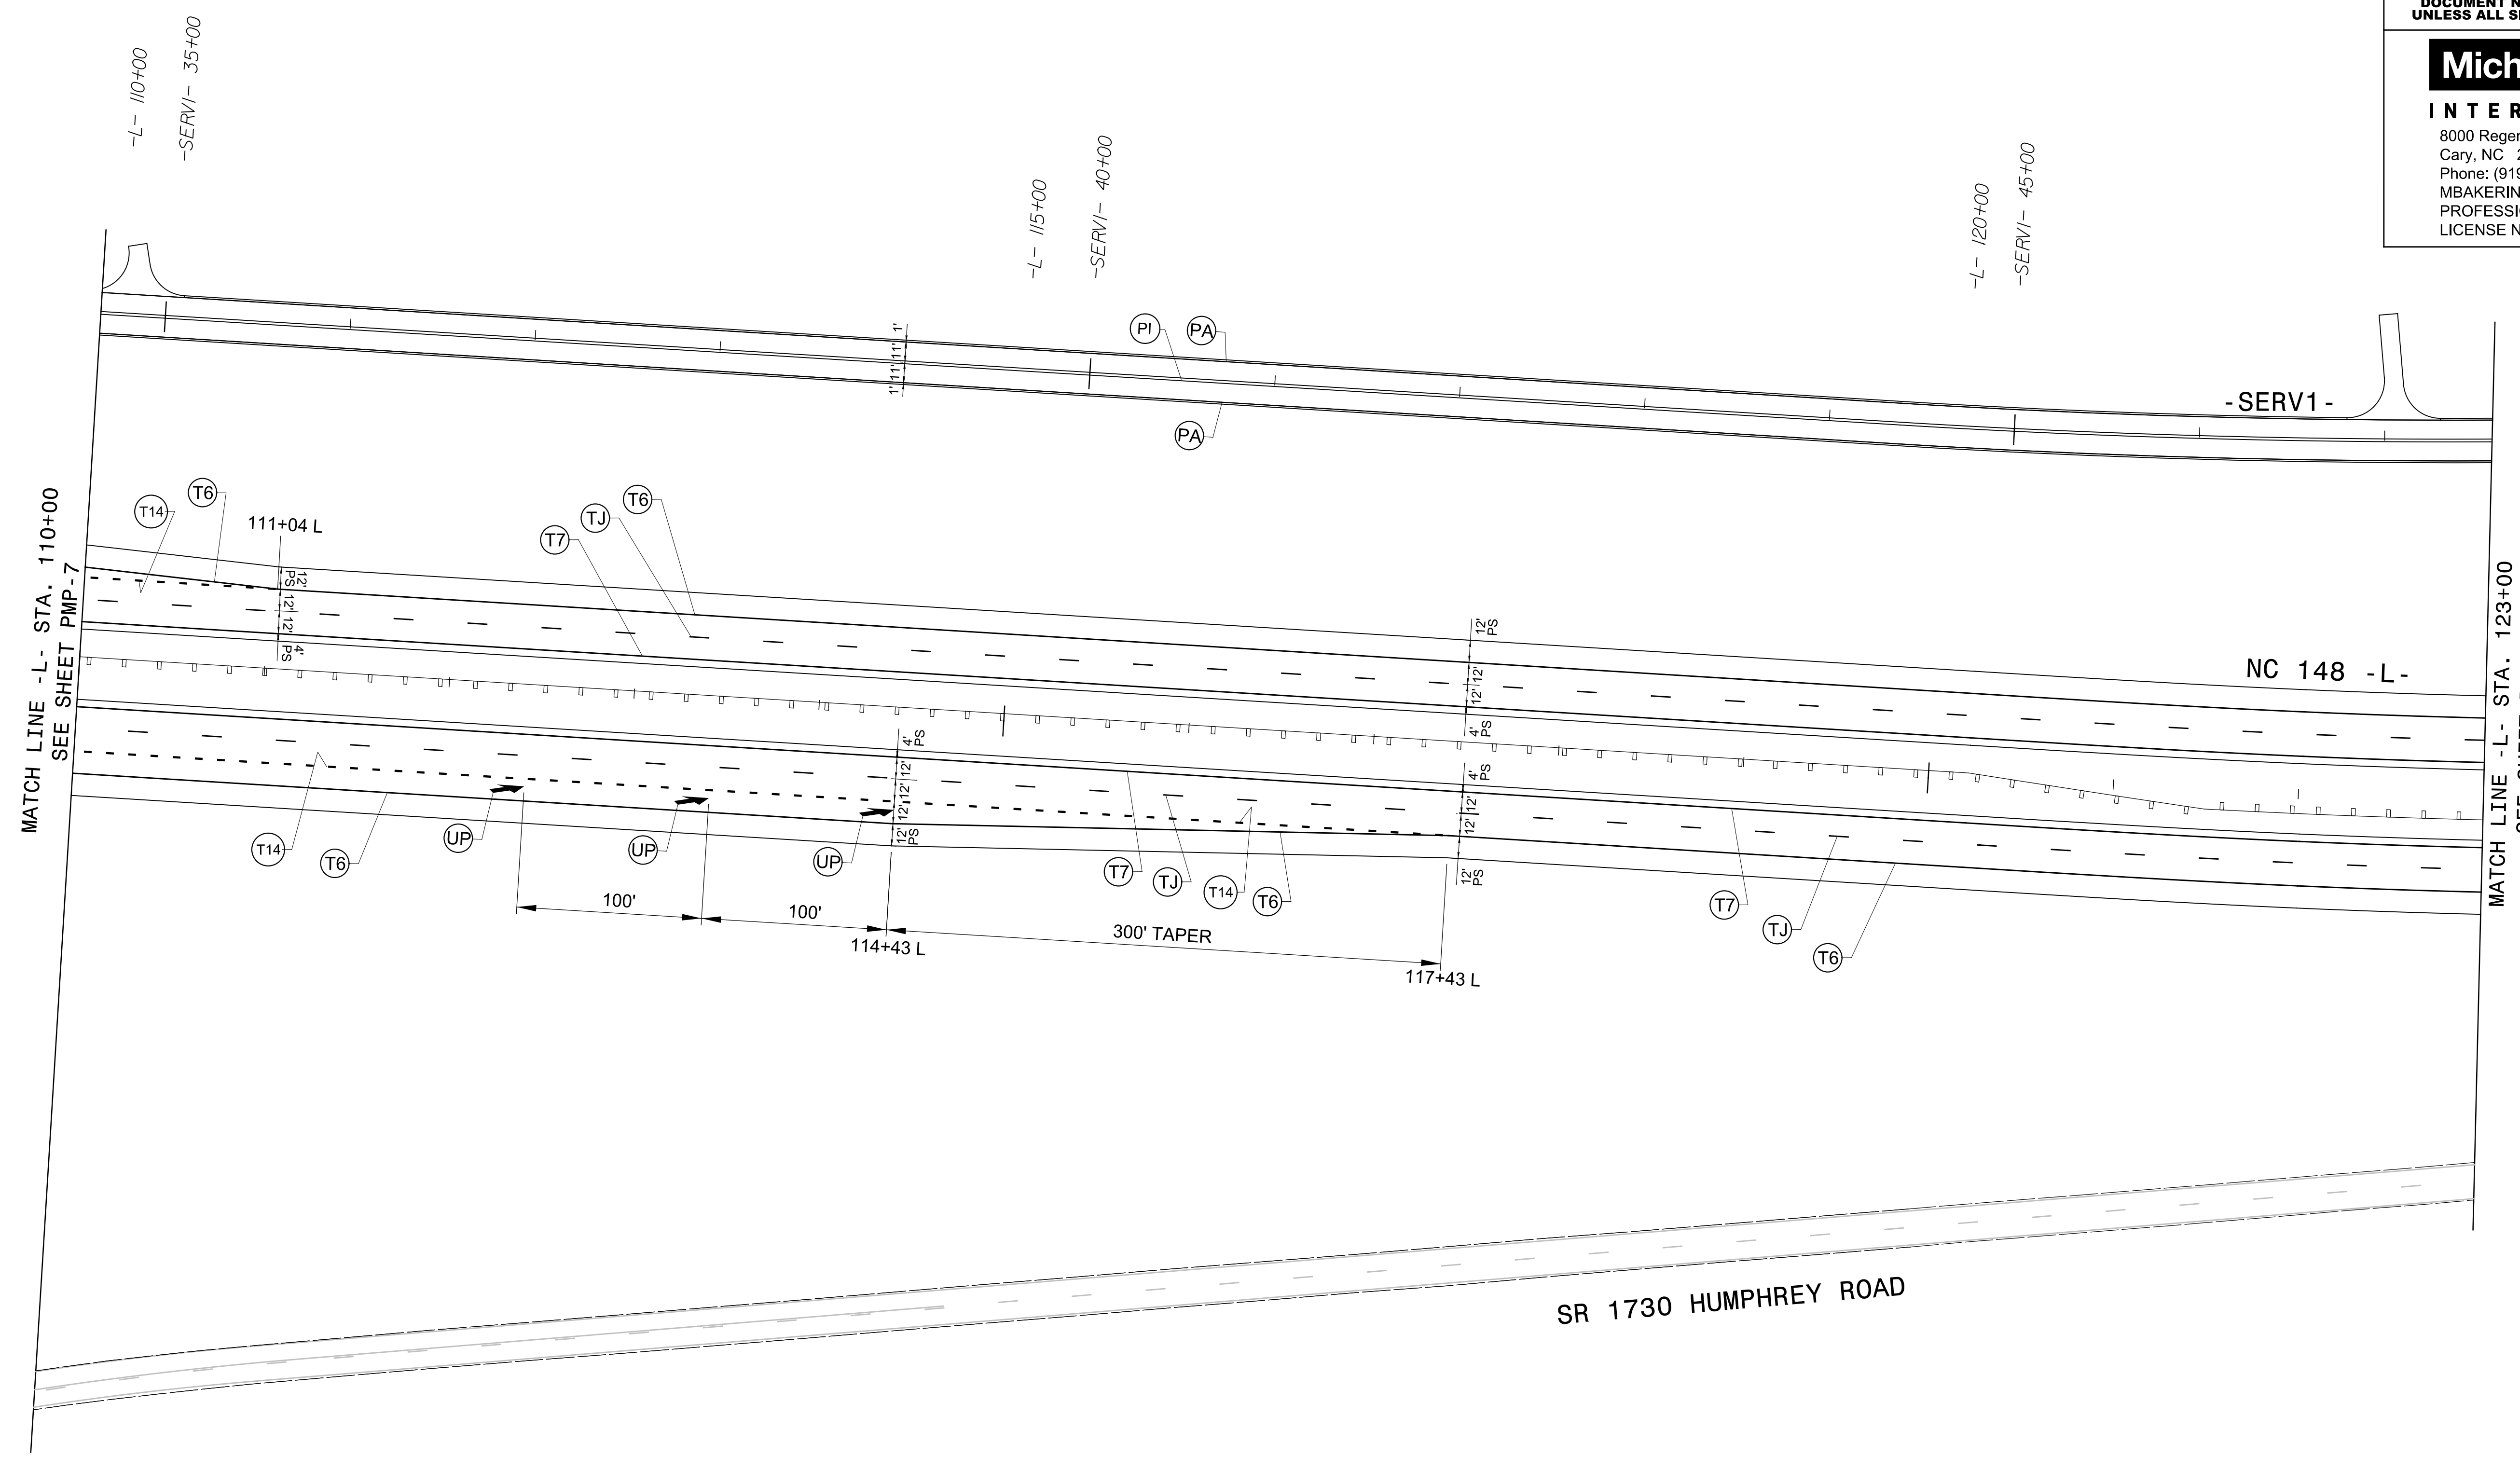
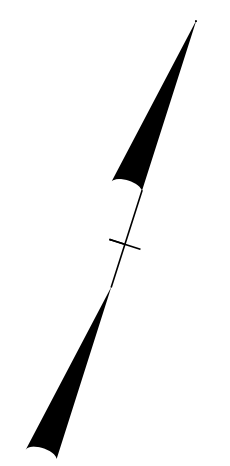
8/31/2017
R:\Traffic\Pavement Marking Plan\PMP SHEETS\R-5703 PMP 05.dgn
George.Karageorge

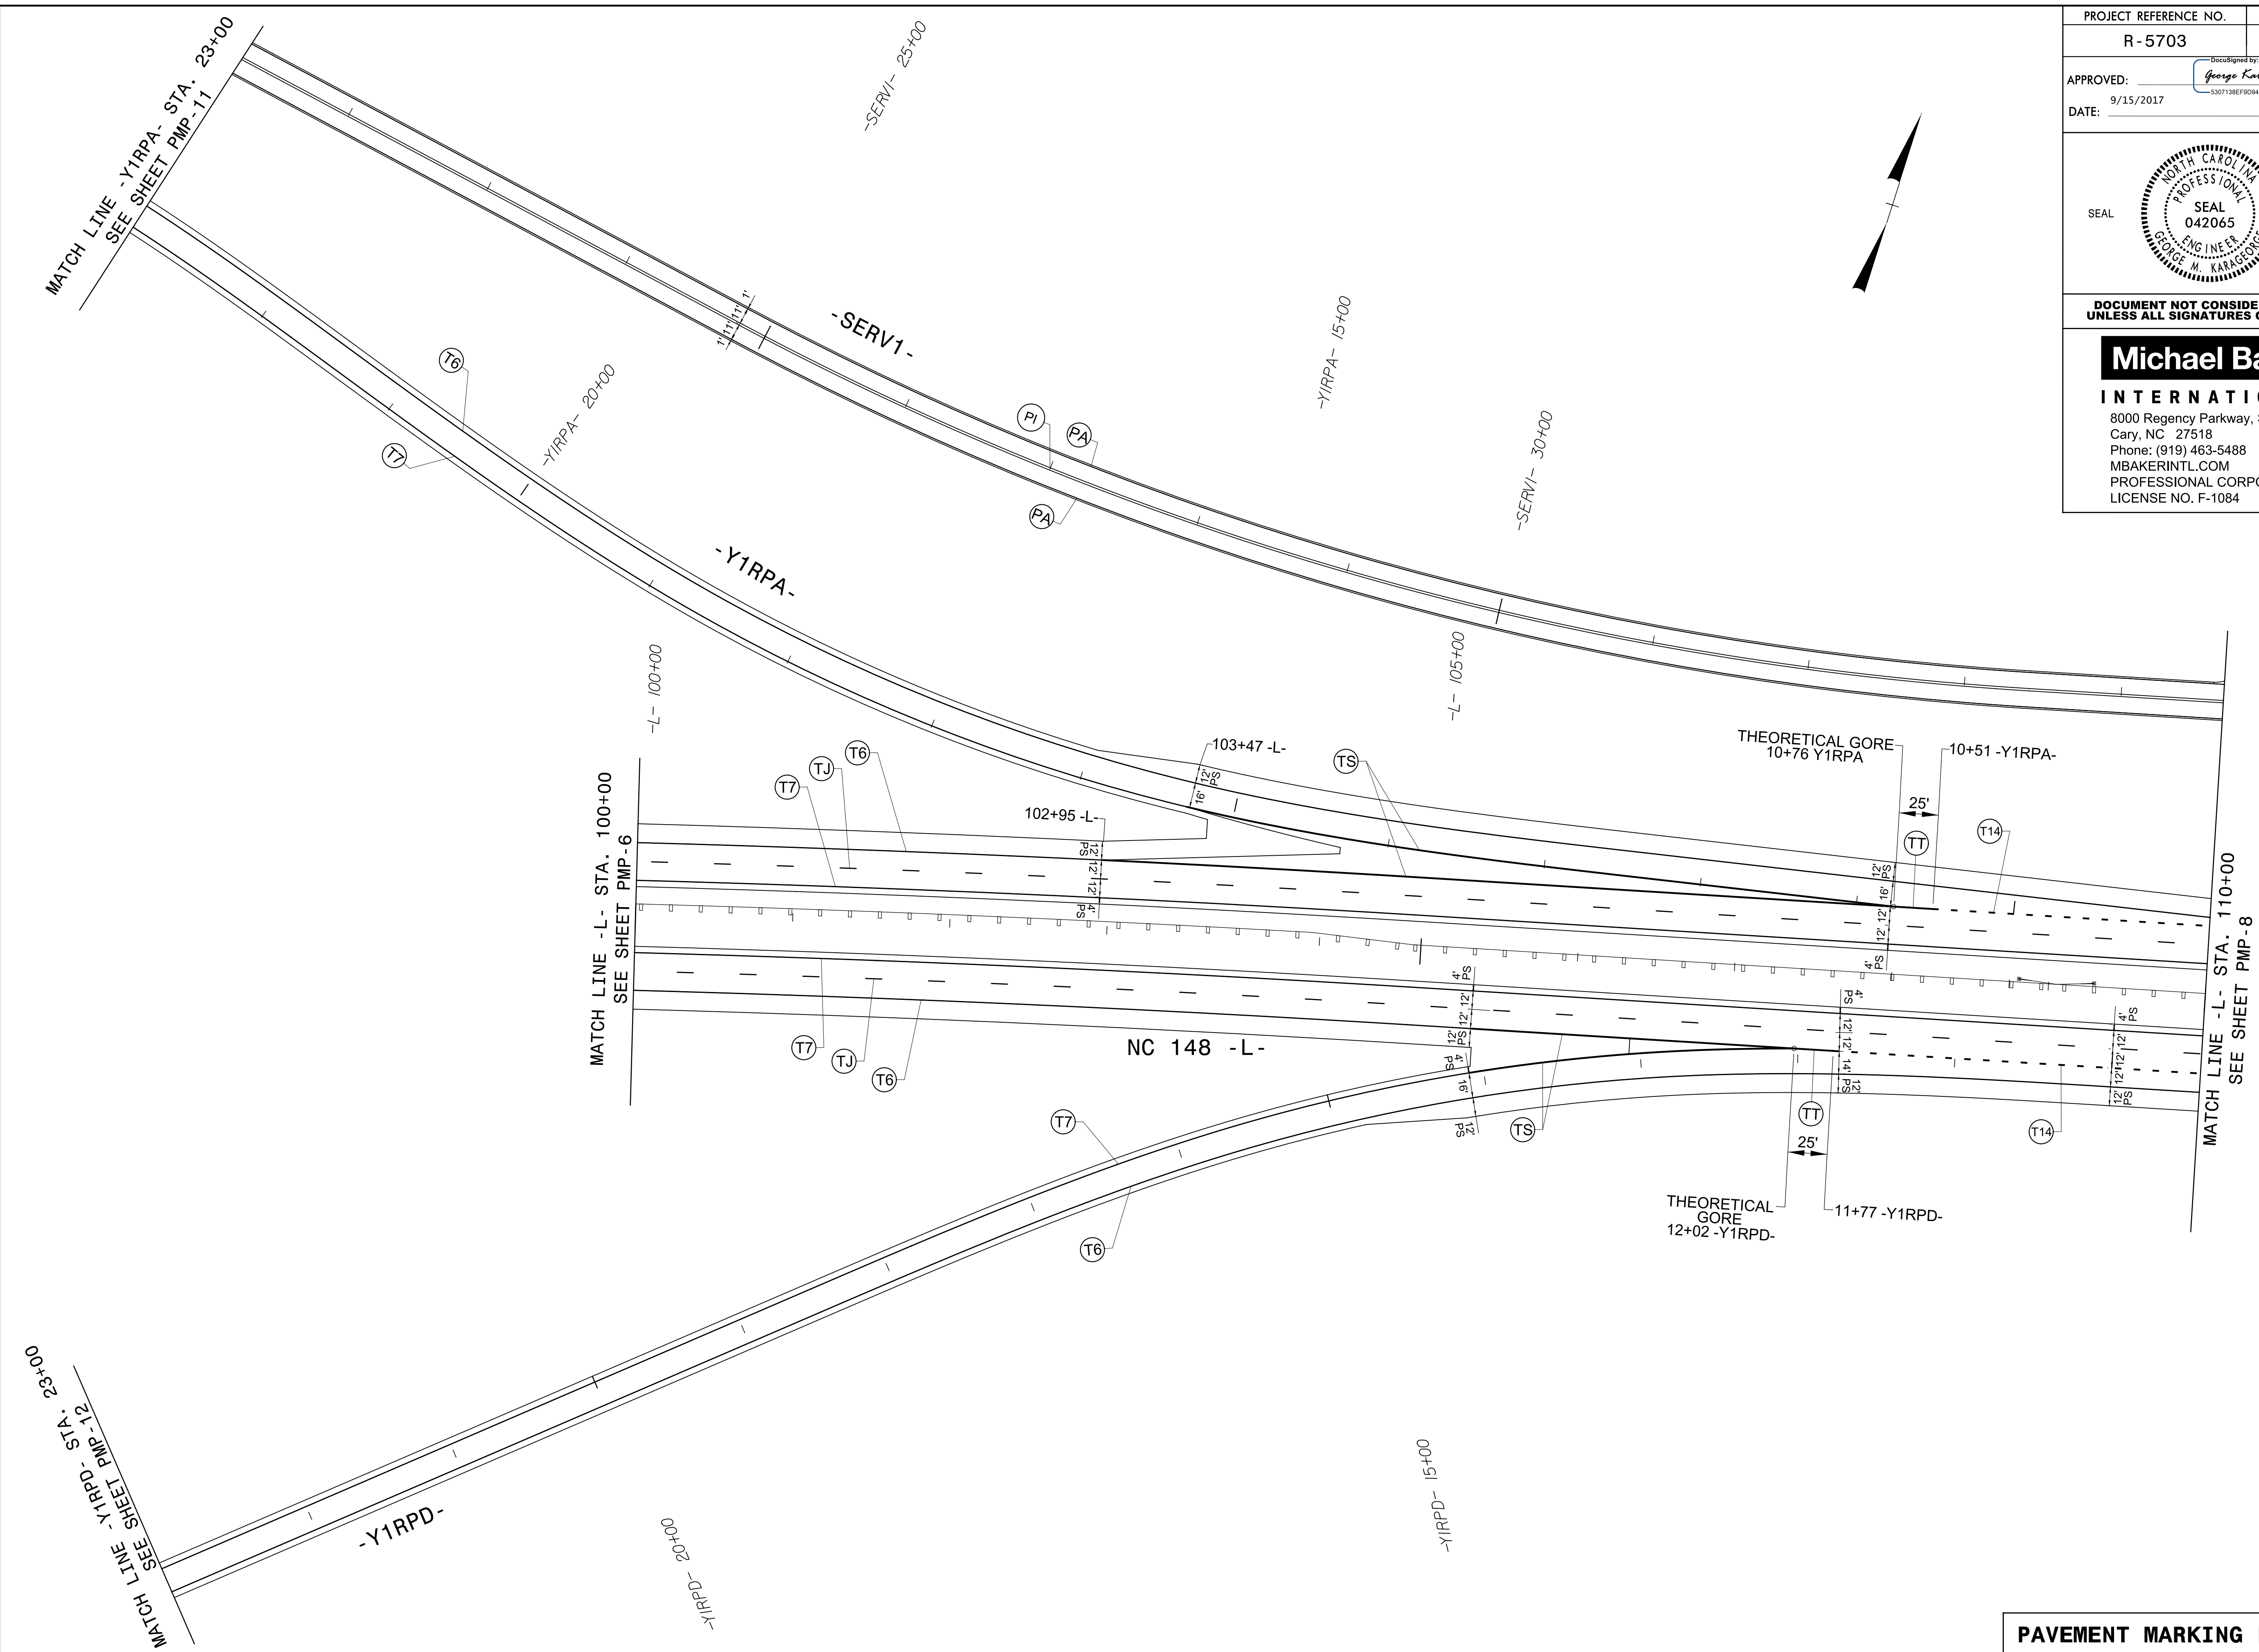PROJECT REFERENCE NO.	SHEET NO.
R-5703	PMP-7
APPROVED:	 <small>DocuSigned by: George Karageorge 530718EF90946...</small>
DATE:	9/15/2017
	
DOCUMENT NOT CONSIDERED FINAL UNLESS ALL SIGNATURES COMPLETED	
 Michael Baker INTERNATIONAL 8000 Regency Parkway, Suite 600, Cary, NC 27518 Phone: (919) 463-5488 MBAKERINTL.COM PROFESSIONAL CORPORATION LICENSE NO. F-1084	








8/31/2017
R:\Traffic\Pavement Marking Plan\PMP SHEETS\R-5703 PMP-07.dgn
George.Karageorge

PROJECT REFERENCE NO.	SHEET NO.
R-5703	PMP-8
APPROVED: 	DATE: 9/15/2017
	
DOCUMENT NOT CONSIDERED FINAL UNLESS ALL SIGNATURES COMPLETED	
	
8000 Regency Parkway, Suite 600, Cary, NC 27518 Phone: (919) 463-5488 MBAKERINTL.COM PROFESSIONAL CORPORATION LICENSE NO. F-1084	

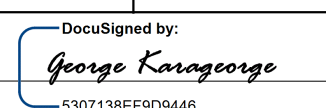

8/31/2017
R:\Traffic\Pavement Marking Plan\PMP SHEETS\R-5703 PMP 08.dgn
George.Karageorge

PROJECT REFERENCE NO. R-5703	SHEET NO. PMP-9
APPROVED:  9/15/2017 DATE:	
	
DOCUMENT NOT CONSIDERED FINAL UNLESS ALL SIGNATURES COMPLETED	
 INTERNATIONAL 8000 Regency Parkway, Suite 600, Cary, NC 27518 Phone: (919) 463-5488 MBAKERINTL.COM PROFESSIONAL CORPORATION LICENSE NO. F-1084	

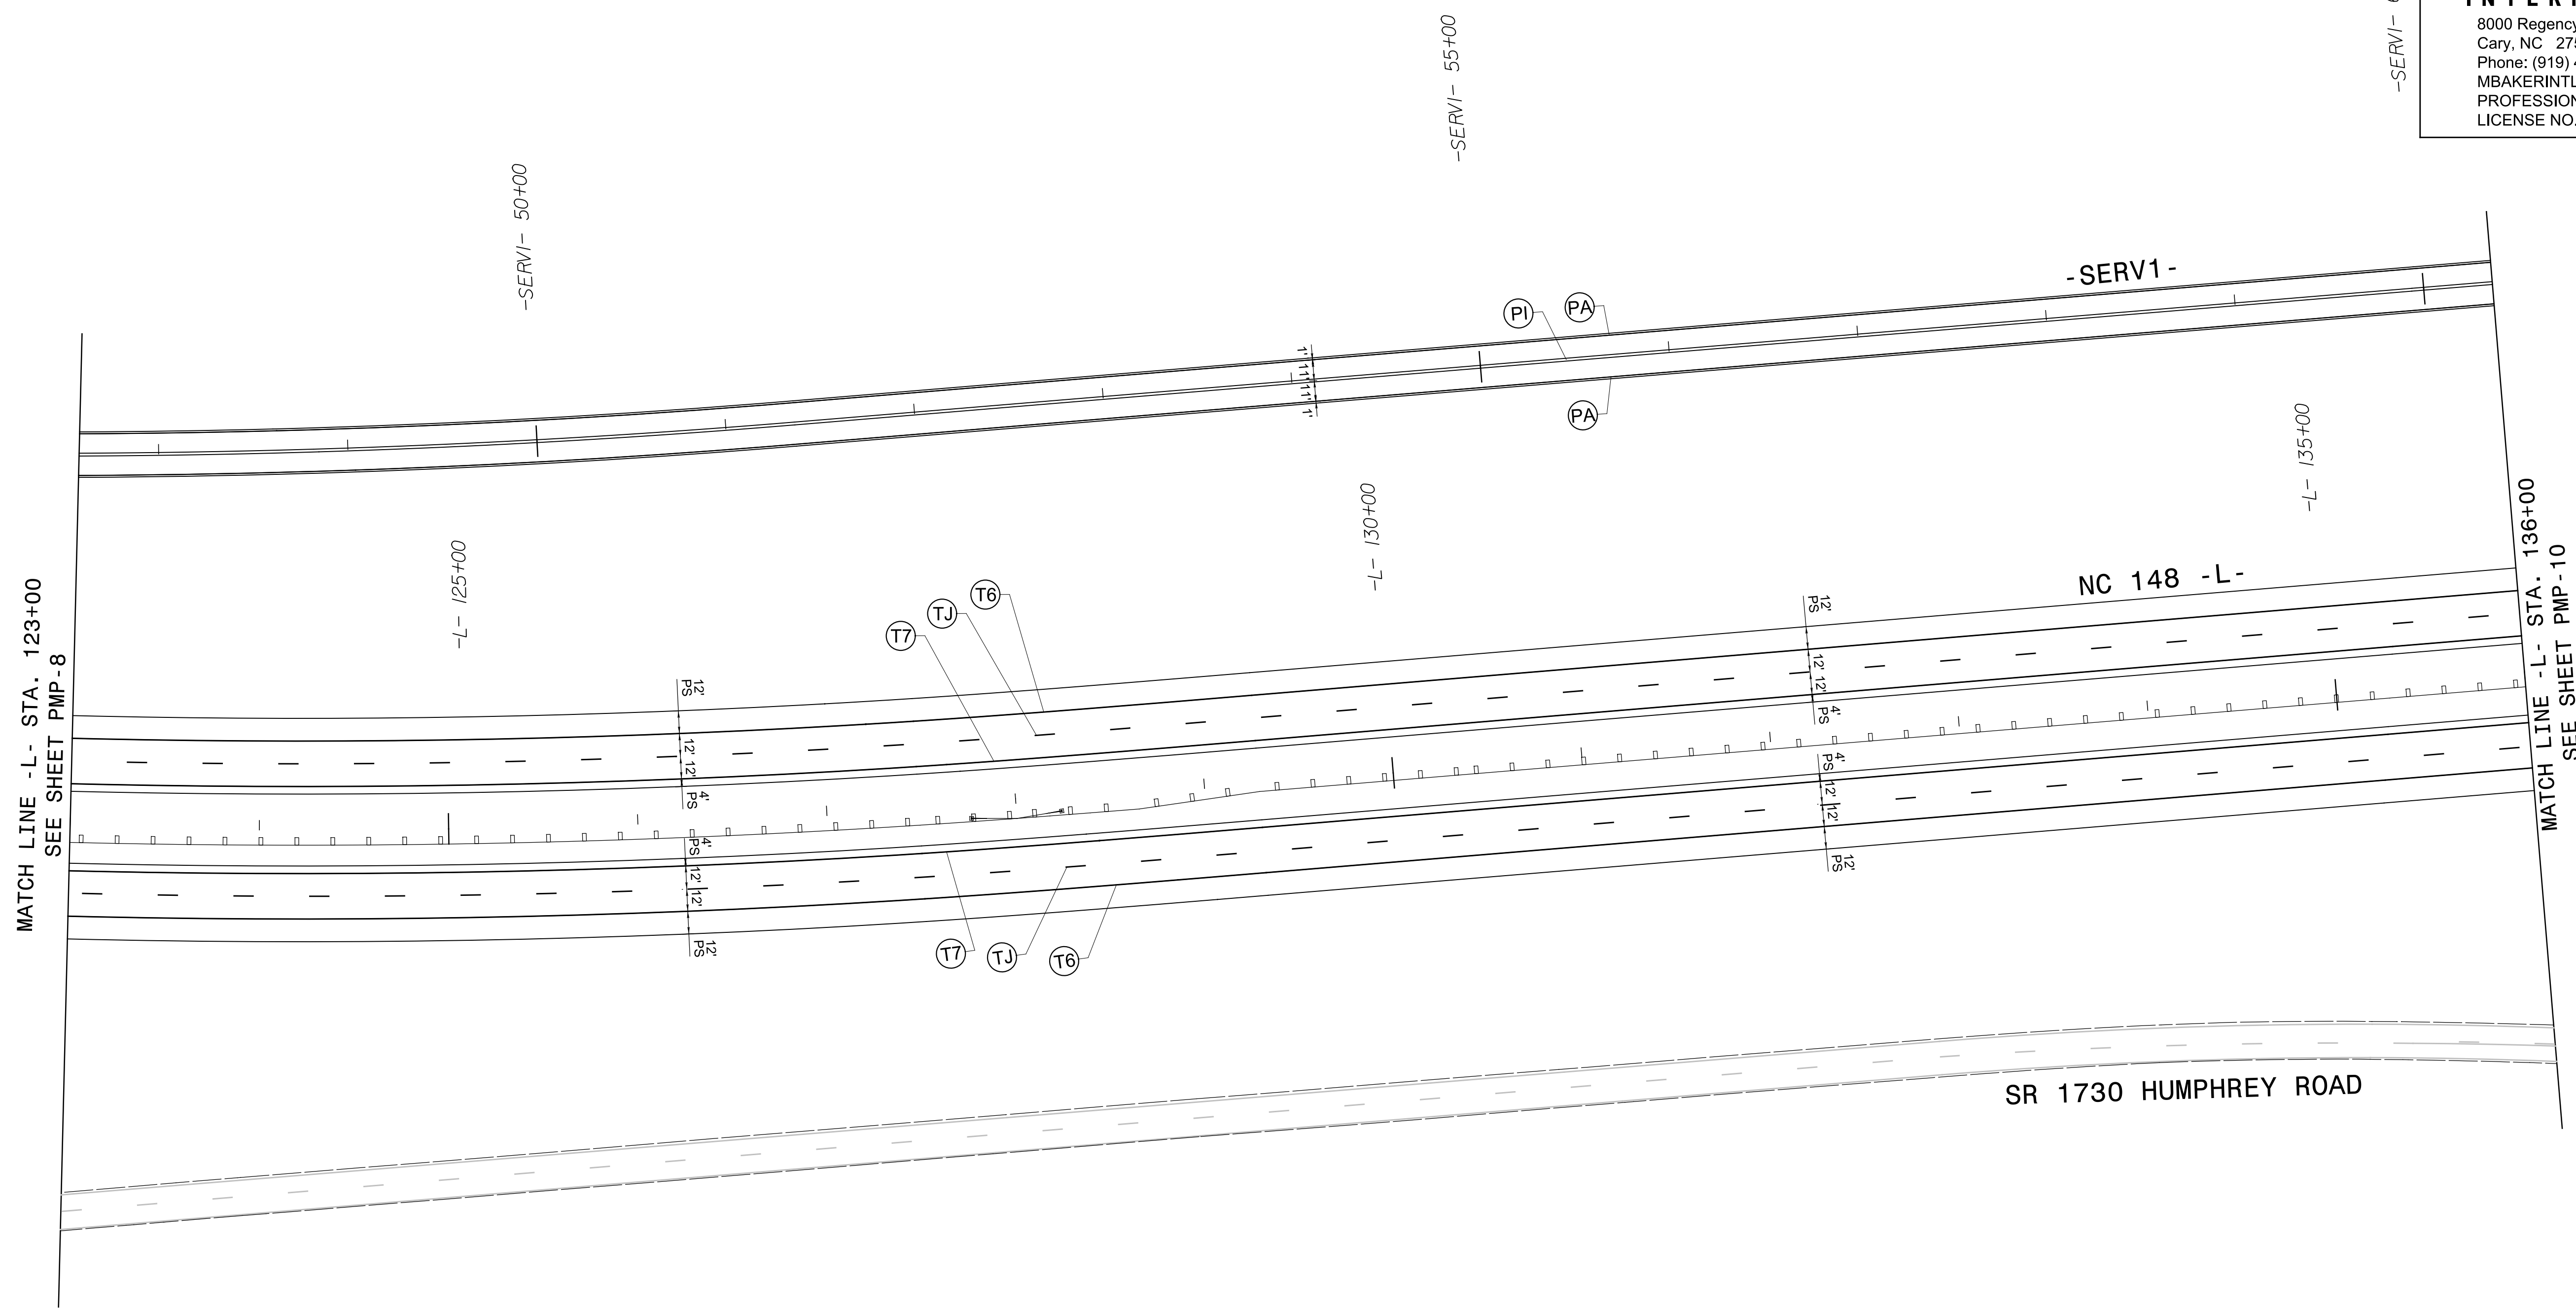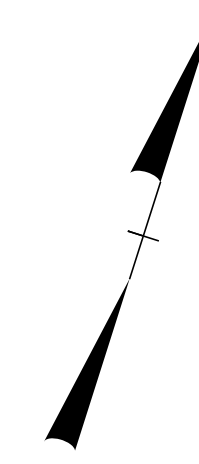

MATCH LINE -L- STA. 123+00
SEE SHEET PMP-8

MATCH LINE -L- STA. 136+00
SEE SHEET PMP-10

-SERV1- 60+00

-SERV1- 50+00

-SERV1- 55+00

-L- 125+00


-L- 130+00


-L- 135+00

SR 1730 HUMPHREY ROAD

8/31/2017
R:\Traffic\Pavement Marking Plan\PMP SHEETS\R-5703 PMP 09.dgn
George.Karageorge

PAVEMENT MARKING DETAIL

PROJECT REFERENCE NO. R-5703	SHEET NO. PMP-10
APPROVED: <i>George Karagozge</i> 9/15/2017	
DATE: 9/15/2017	
	
<p>Michael Baker INTERNATIONAL 8000 Regency Parkway, Suite 600, Cary, NC 27518 Phone: (919) 463-5488 MBAKERINTL.COM PROFESSIONAL CORPORATION LICENSE NO. F-1084</p>	

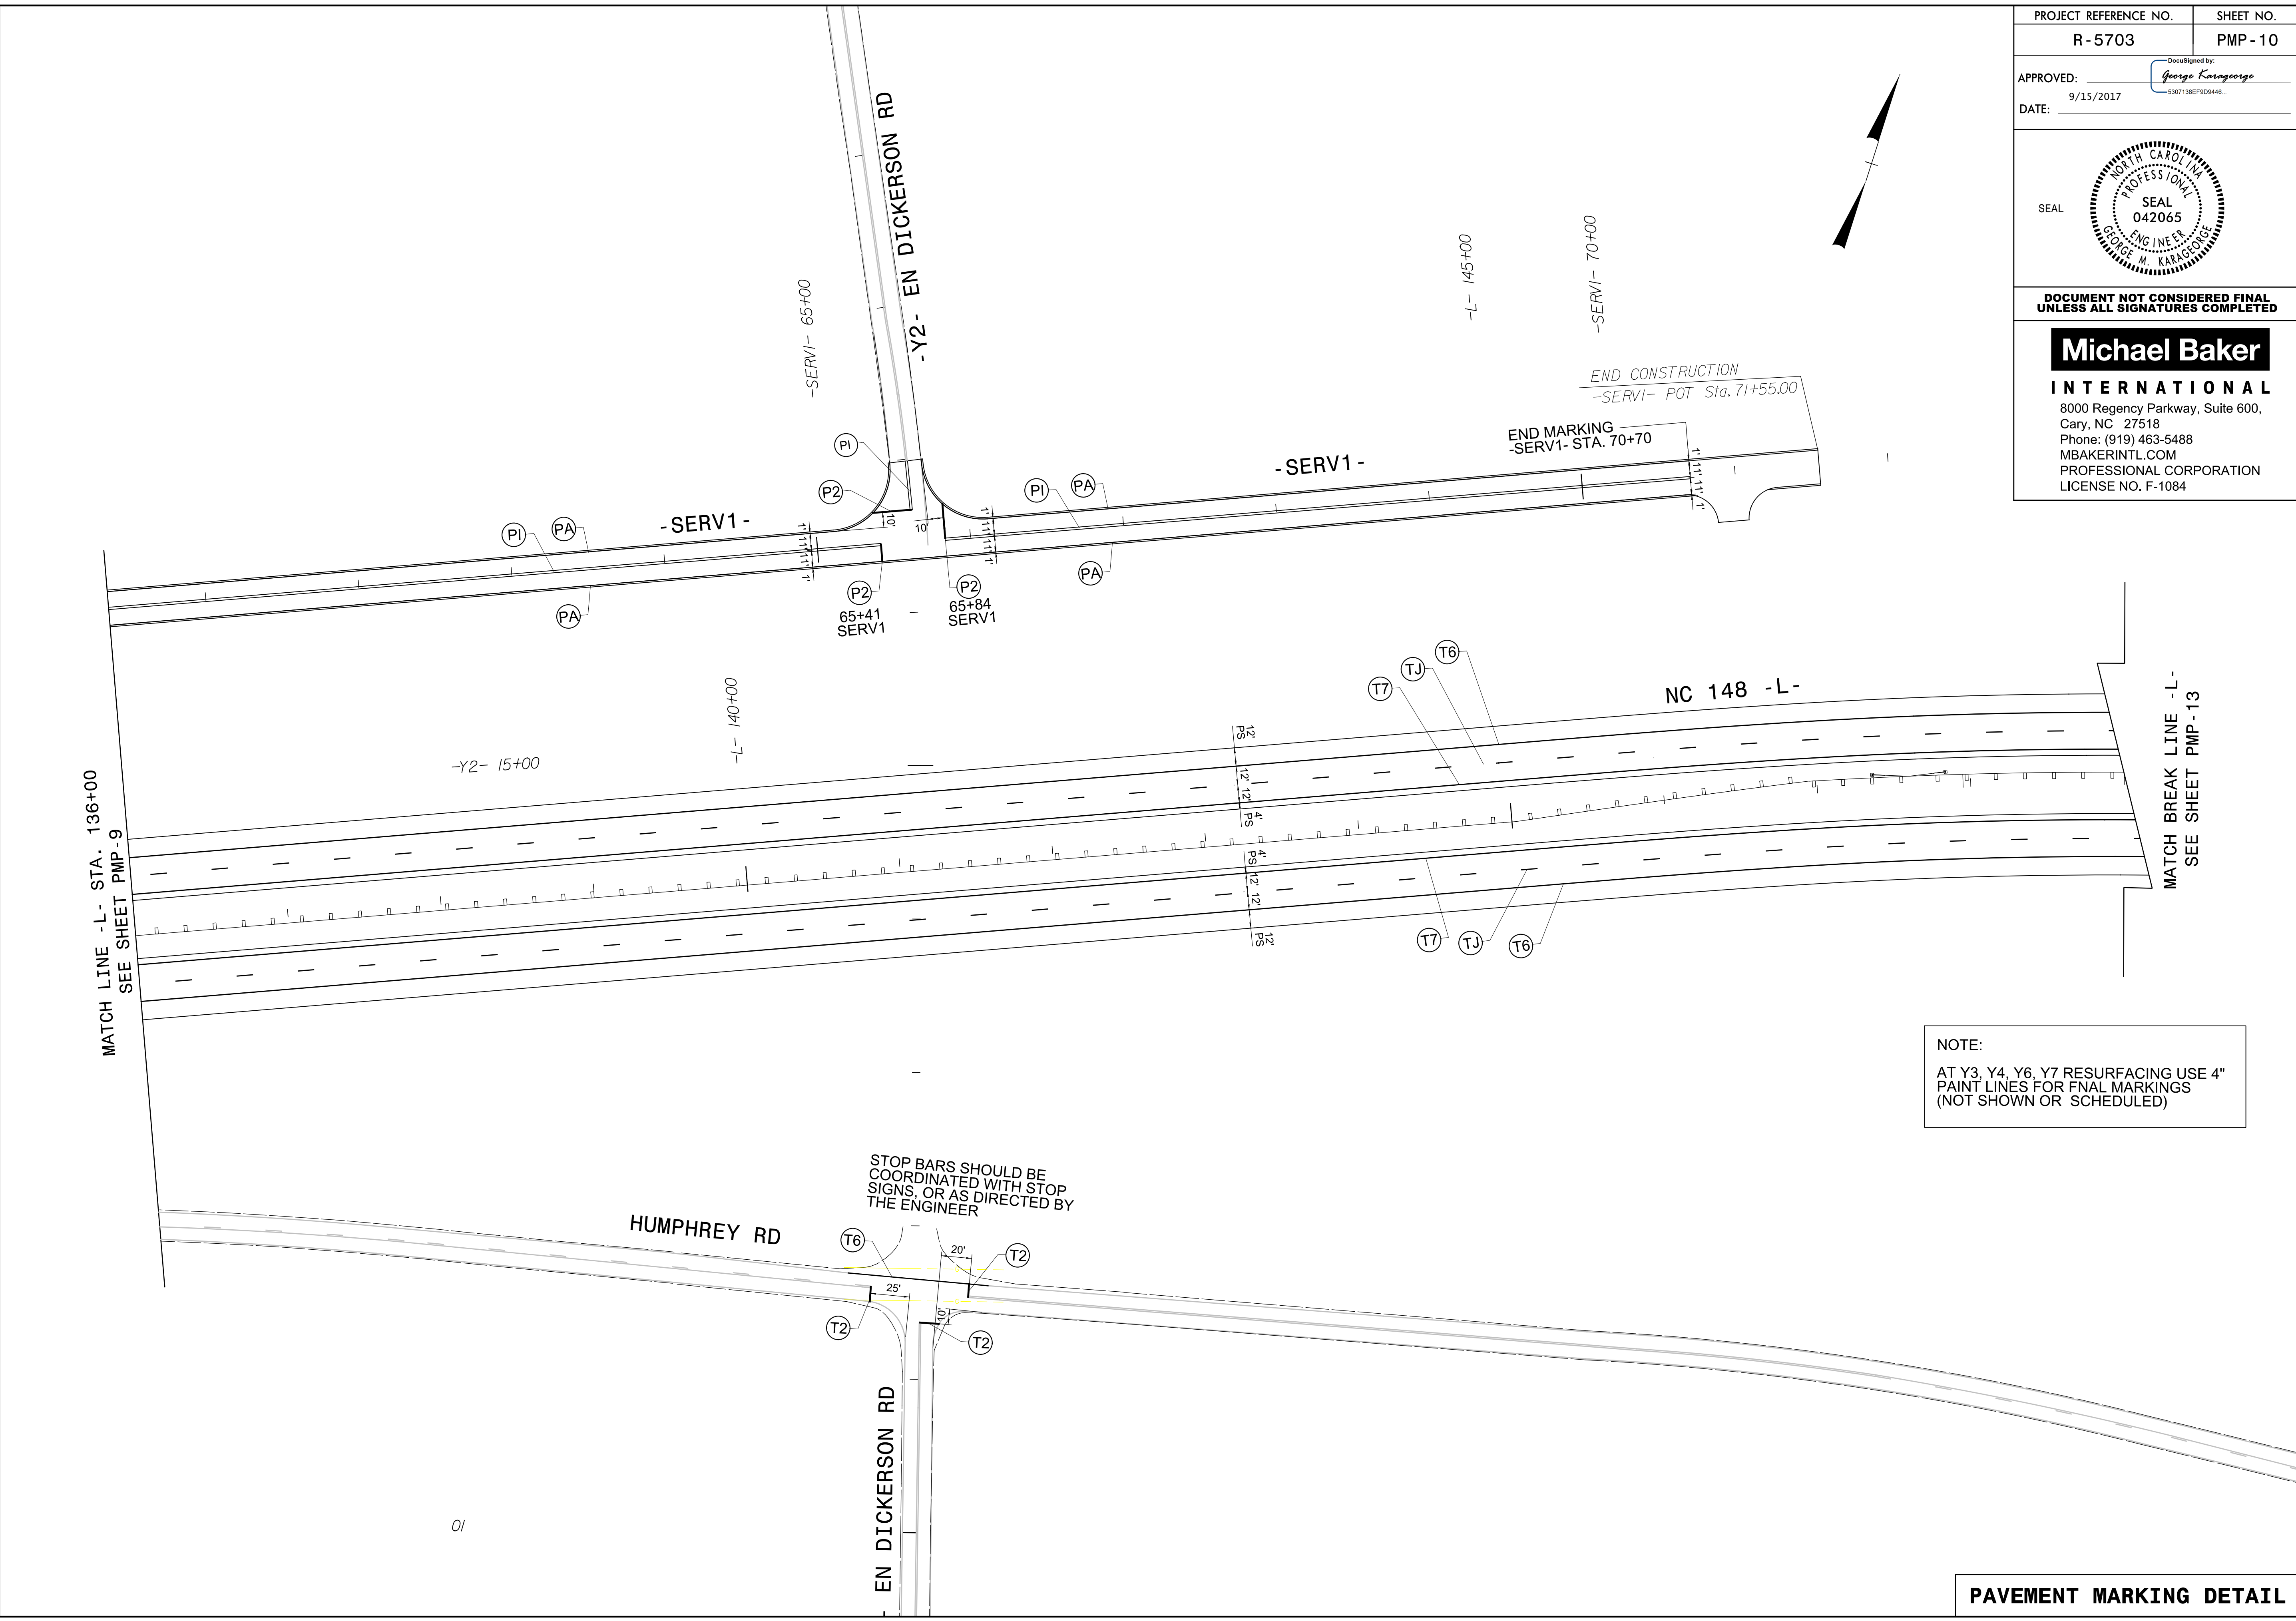


NOTE:
AT Y3, Y4, Y6, Y7 RESURFACING USE 4" PAINT LINES FOR FINAL MARKINGS (NOT SHOWN OR SCHEDULED)

PAVEMENT MARKING DETAIL



8/31/2017
R:\Traffic\Pavement Marking Plan\PMP SHEETS\R-5703 PMP 10.dgn
George Karagozge


01

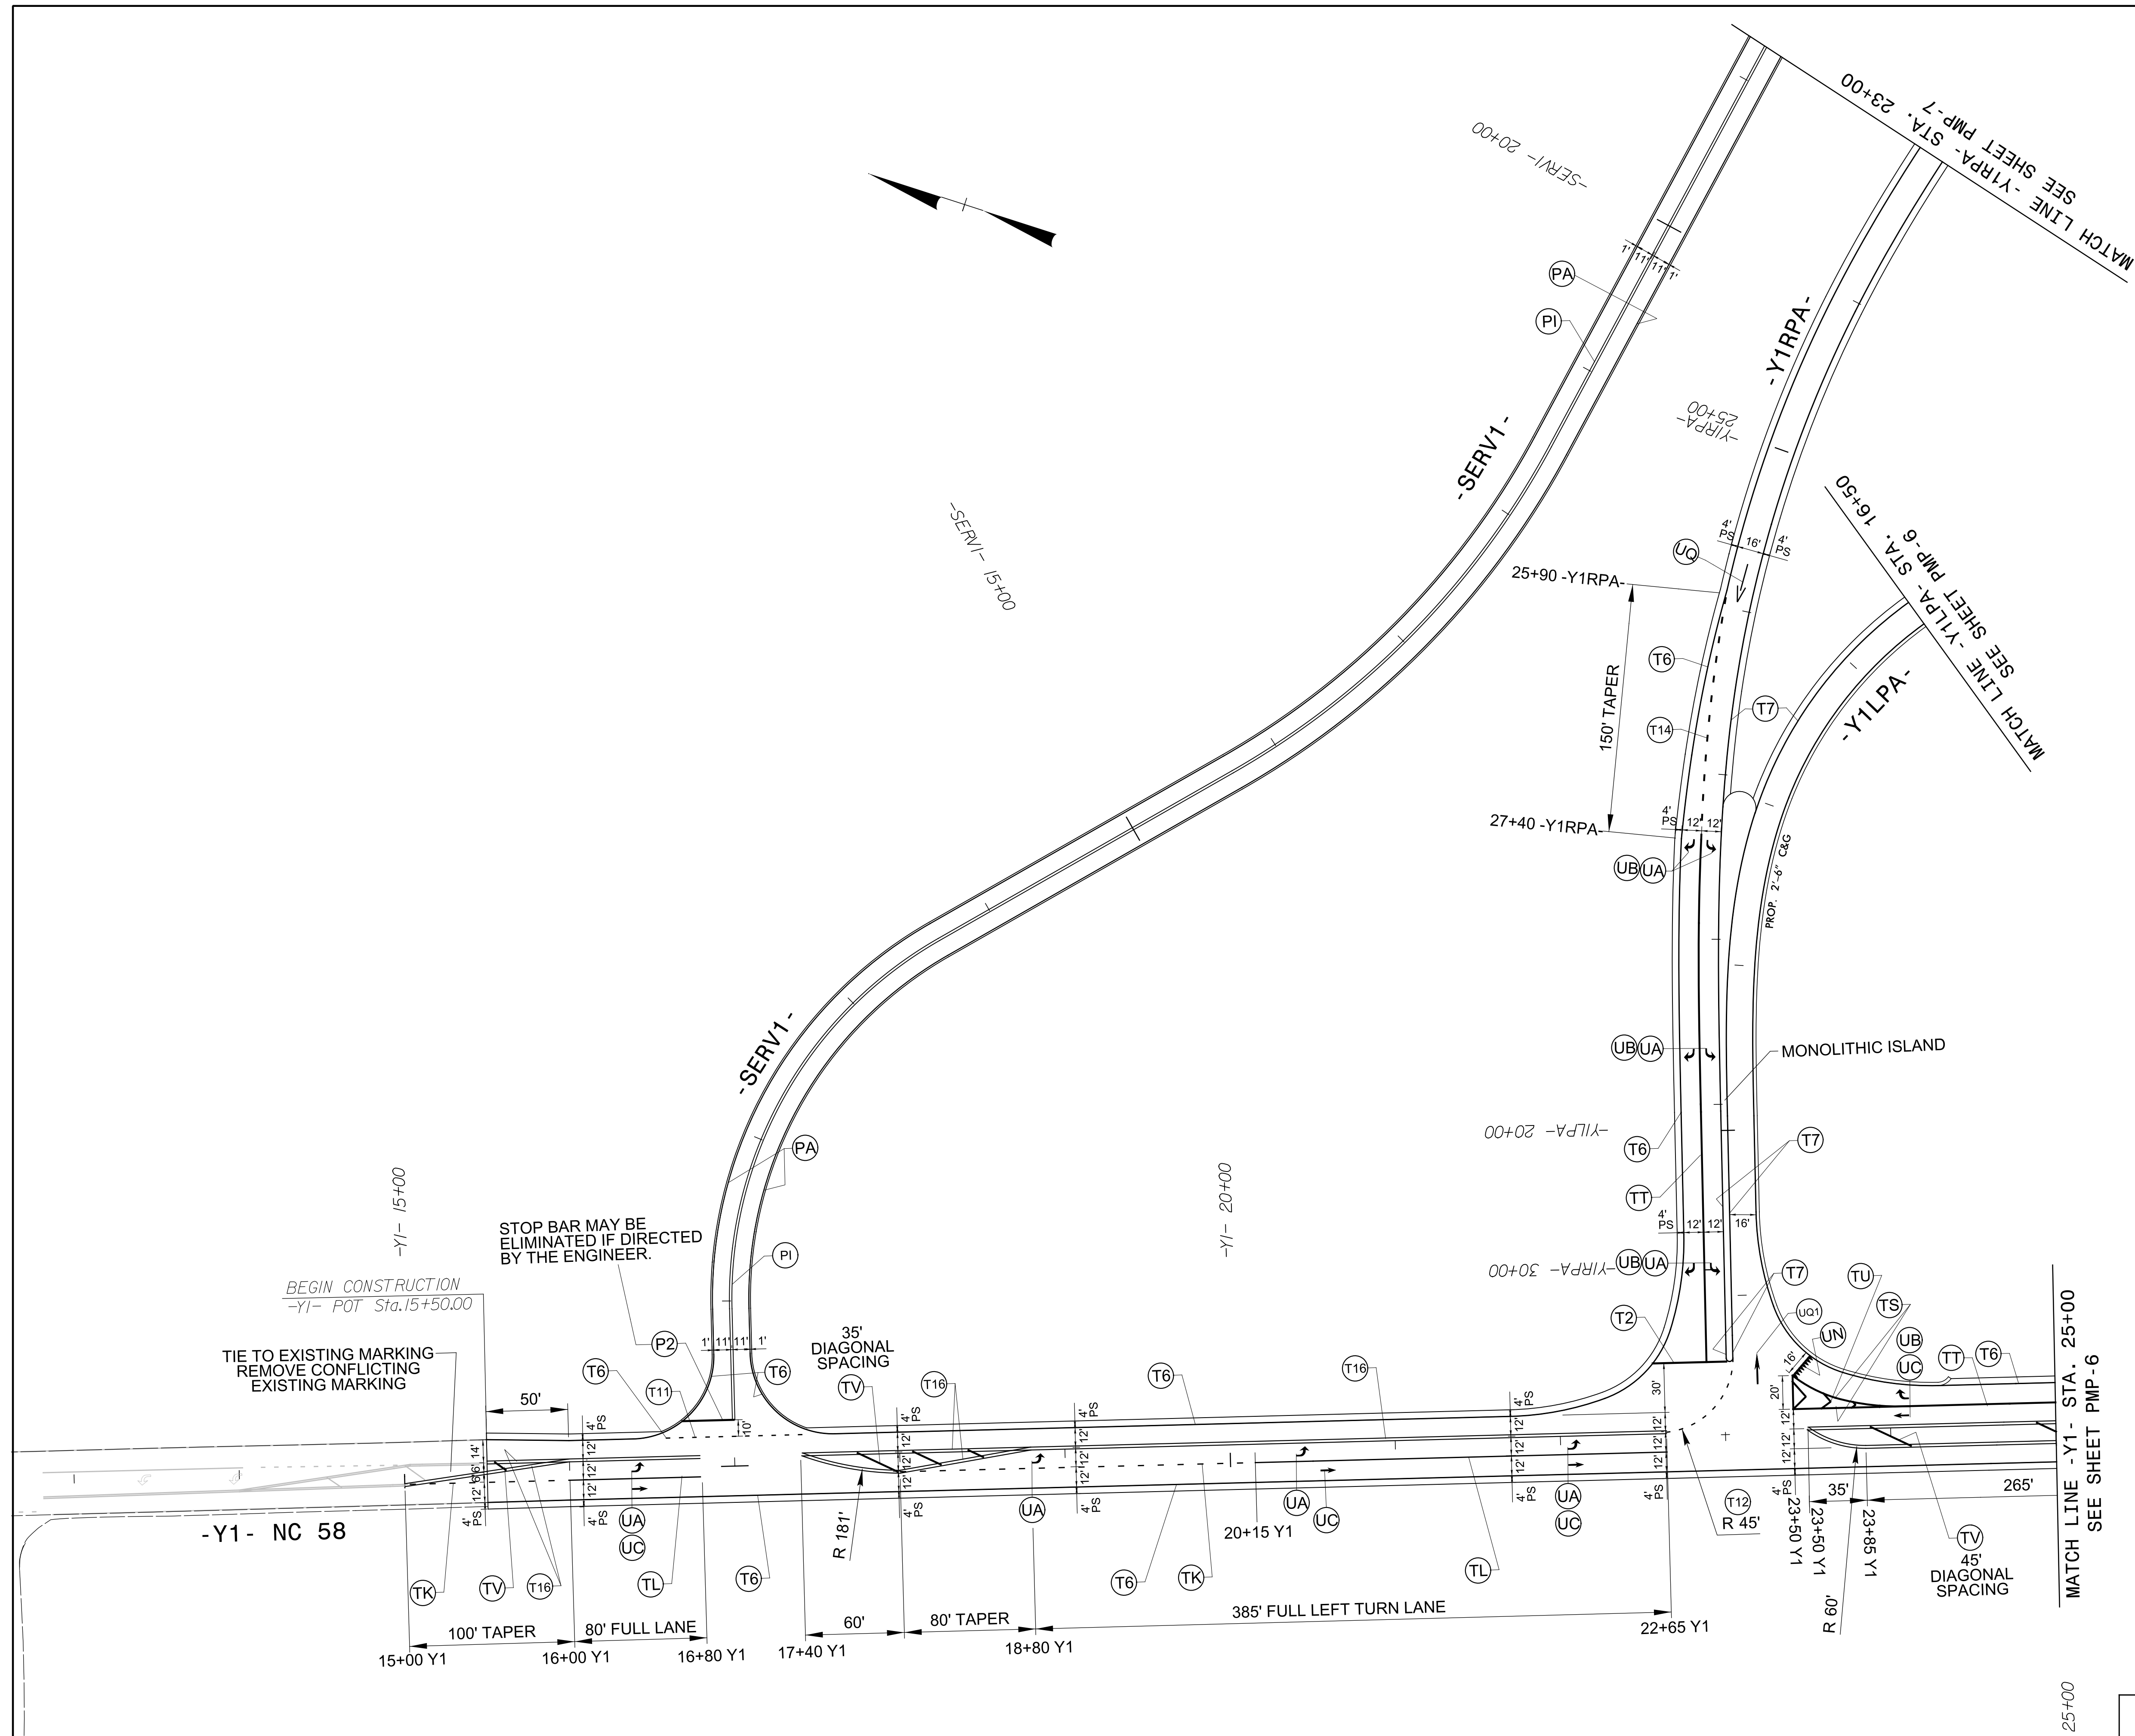PROJECT REFERENCE NO. R-5703	SHEET NO. PMP-11
APPROVED: <i>George Karageorge</i> 9/15/2017	
DATE:	
DOCUMENT NOT CONSIDERED FINAL UNLESS ALL SIGNATURES COMPLETED	
8000 Regency Parkway, Suite 600, Cary, NC 27518 Phone: (919) 463-5488 MBAKERINTL.COM PROFESSIONAL CORPORATION LICENSE NO. F-1084	



8/31/2017
R:\Traffic\Pavement Marking Plan\PMP SHEETS\R-5703 PMP 11.dgn
George.Karageorge

PROJECT REFERENCE NO. R-5703	SHEET NO. PMP-12
APPROVED: <i>George Karagoze</i> 9/15/2017 DATE: _____	
	
DOCUMENT NOT CONSIDERED FINAL UNLESS ALL SIGNATURES COMPLETED	
 INTERNATIONAL 8000 Regency Parkway, Suite 600, Cary, NC 27518 Phone: (919) 463-5488 MBAKERINTL.COM PROFESSIONAL CORPORATION LICENSE NO. F-1084	

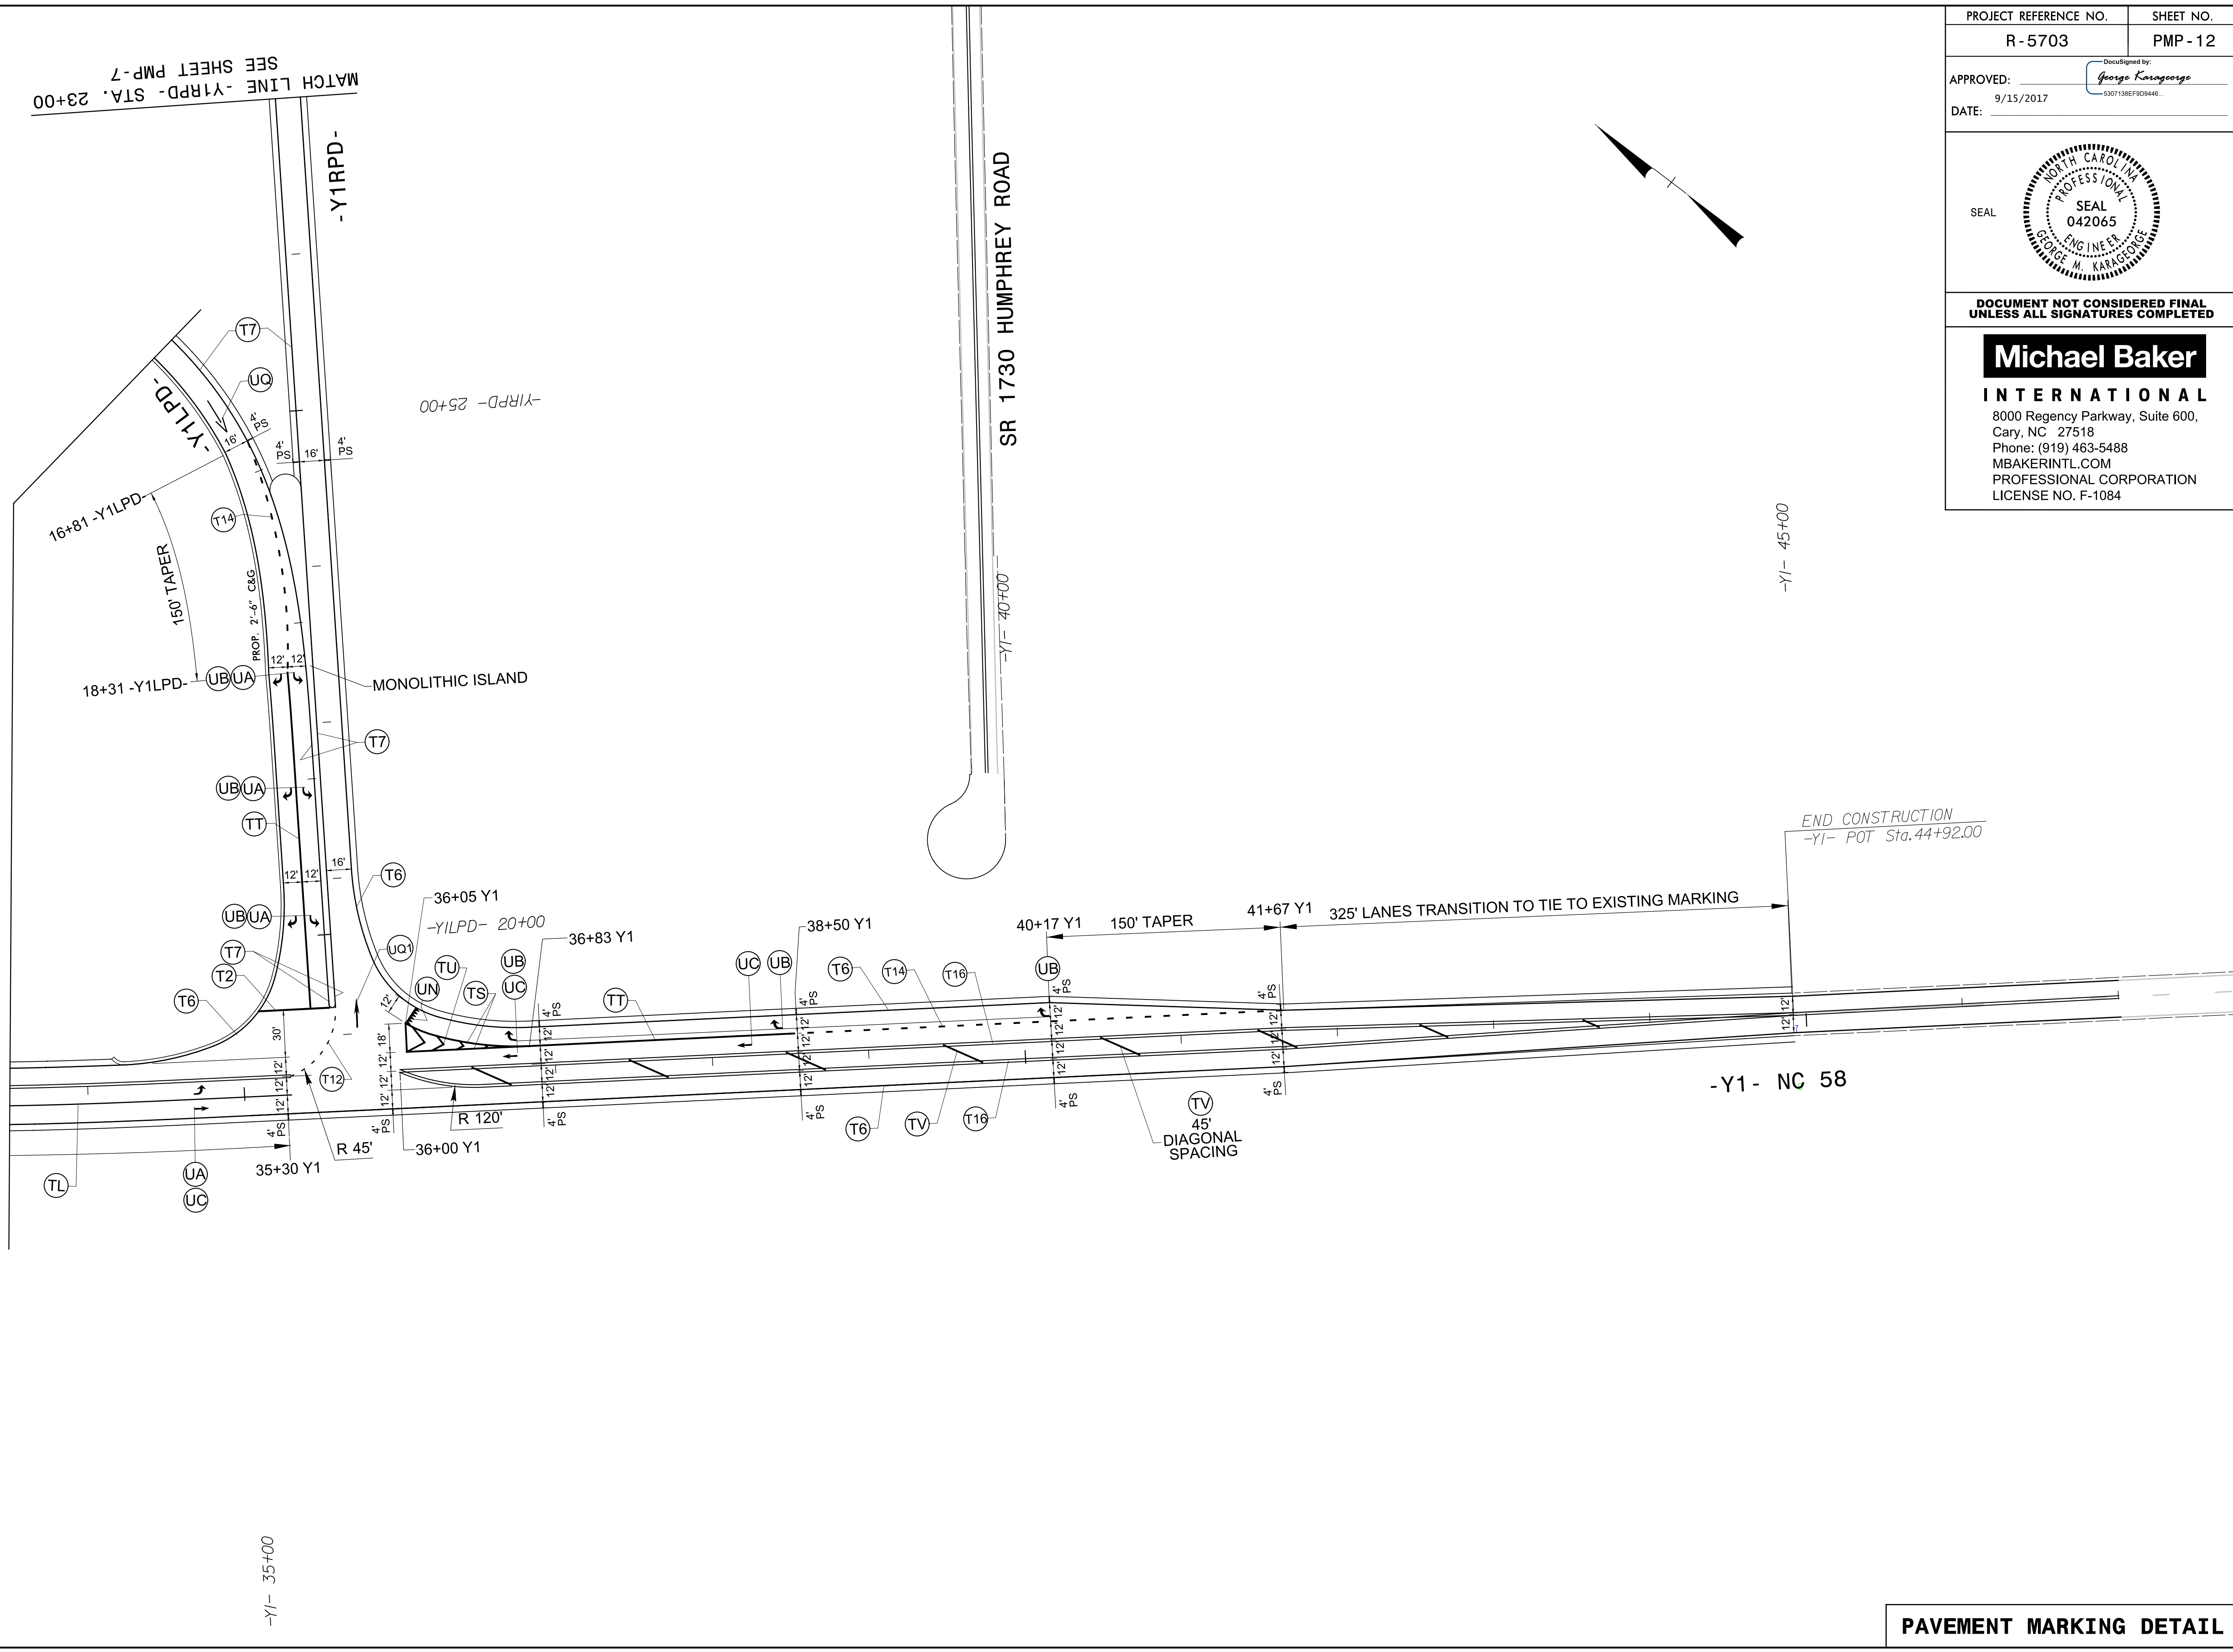


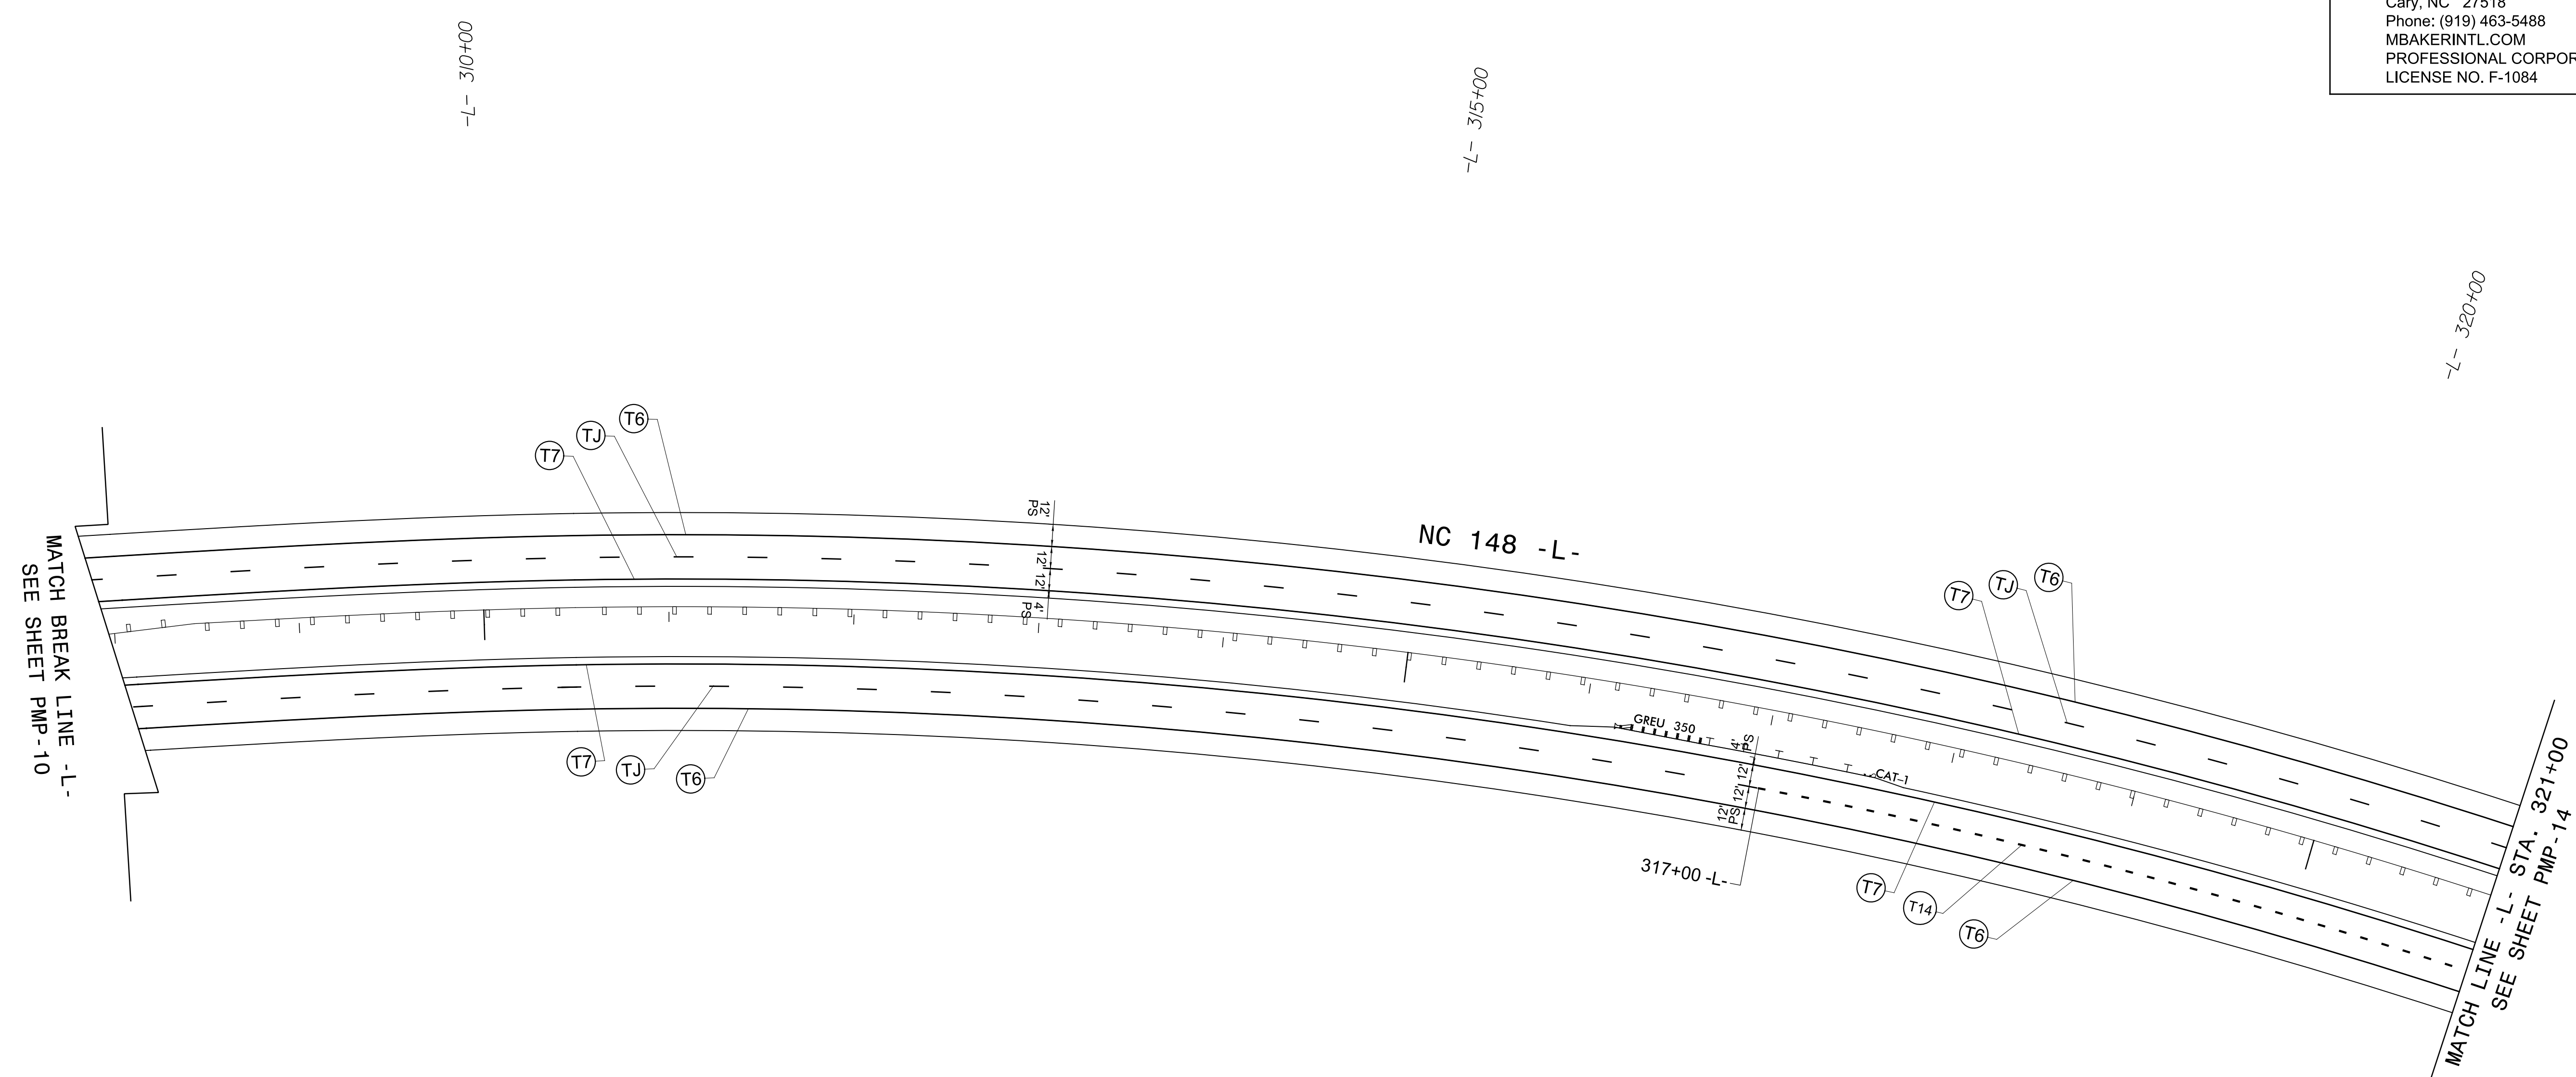
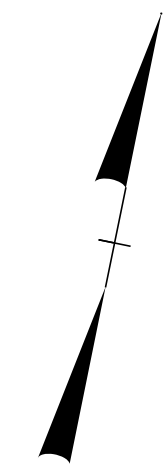
MATCH LINE -Y1- STA. 33+50
SEE SHEET PMP-6

MATCH LINE -Y1RPD- STA. 23+00
SEE SHEET PMP-7



8/31/2017
R:\Traffic\Pavement Marking Plan\MP SHEETS\R-5703 PMP 12.dgn
George.Karagoze



PAVEMENT MARKING DETAIL

PROJECT REFERENCE NO. R-5703	SHEET NO. PMP-13
APPROVED: <i>George Karageorge</i> 9/15/2017	
DATE: _____	
	
DOCUMENT NOT CONSIDERED FINAL UNLESS ALL SIGNATURES COMPLETED	
Michael Baker INTERNATIONAL 8000 Regency Parkway, Suite 600, Cary, NC 27518 Phone: (919) 463-5488 MBAKERINTL.COM PROFESSIONAL CORPORATION LICENSE NO. F-1084	






8/31/2017
R:\Traffic\Pavement Marking Plan\PMP SHEETS\R-5703 PMP 13.dgn
George.Karageorge

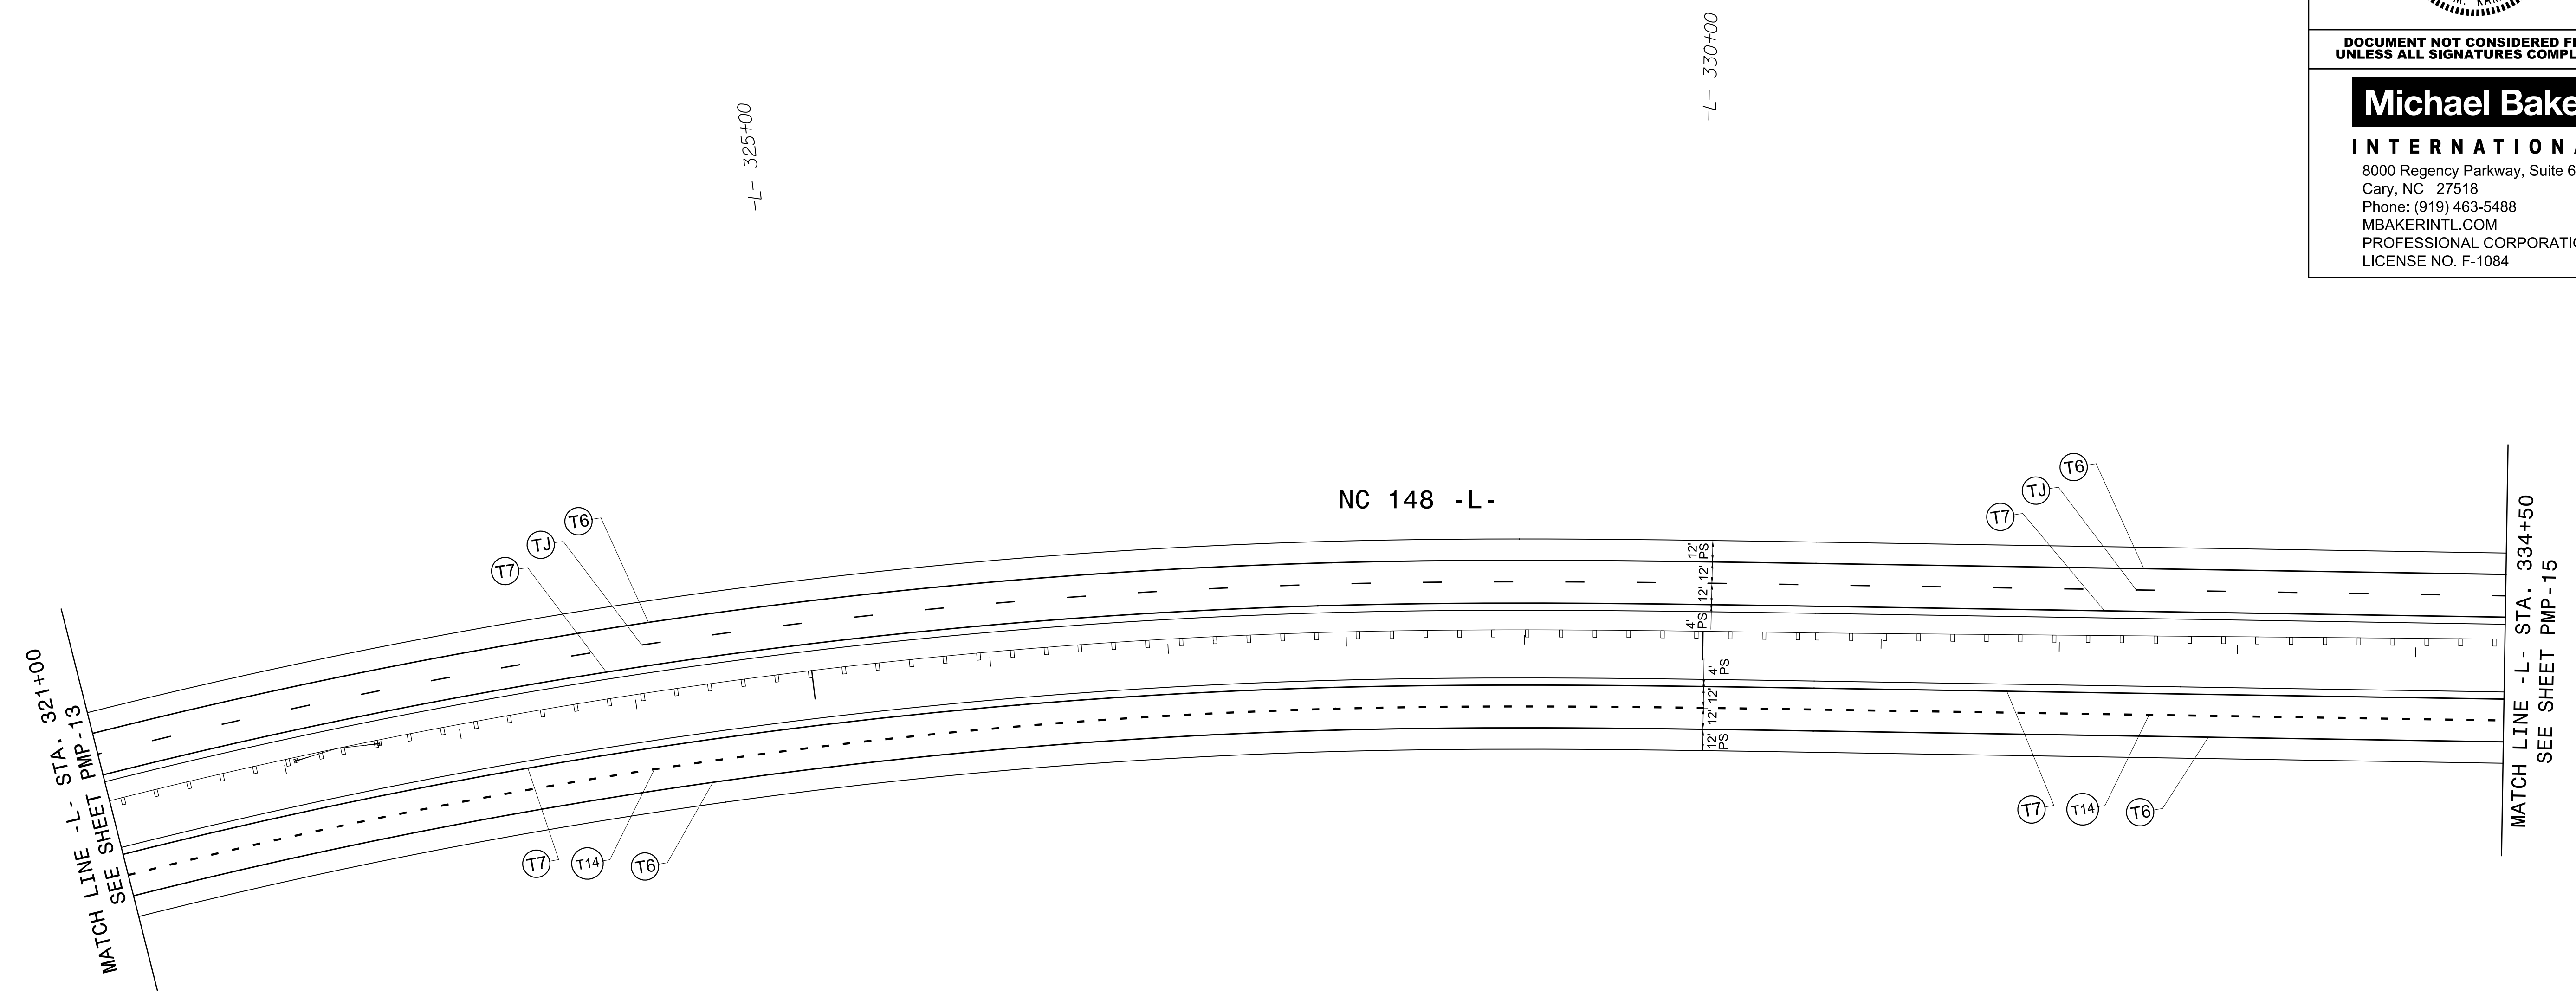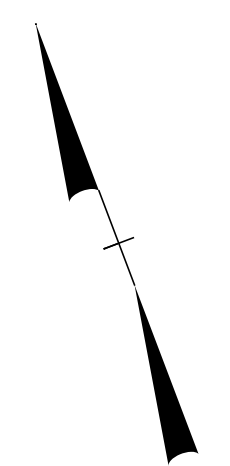PROJECT REFERENCE NO. R-5703	SHEET NO. PMP-14
APPROVED:  DATE: 9/15/2017	
	
DOCUMENT NOT CONSIDERED FINAL UNLESS ALL SIGNATURES COMPLETED	
Michael Baker INTERNATIONAL 8000 Regency Parkway, Suite 600, Cary, NC 27518 Phone: (919) 463-5488 MBAKERINTL.COM PROFESSIONAL CORPORATION LICENSE NO. F-1084	



8/31/2017
R:\Traffic\Pavement Marking Plan\PMP SHEETS\R-5703 PMP 14.dgn
George.Karageorge

PROJECT REFERENCE NO. R-5703	SHEET NO. PMP-15
APPROVED: <i>George Karageorge</i> 9/15/2017 DATE:	
	
DOCUMENT NOT CONSIDERED FINAL UNLESS ALL SIGNATURES COMPLETED	
	
8000 Regency Parkway, Suite 600, Cary, NC 27518 Phone: (919) 463-5488 MBAKERINTL.COM PROFESSIONAL CORPORATION LICENSE NO. F-1084	

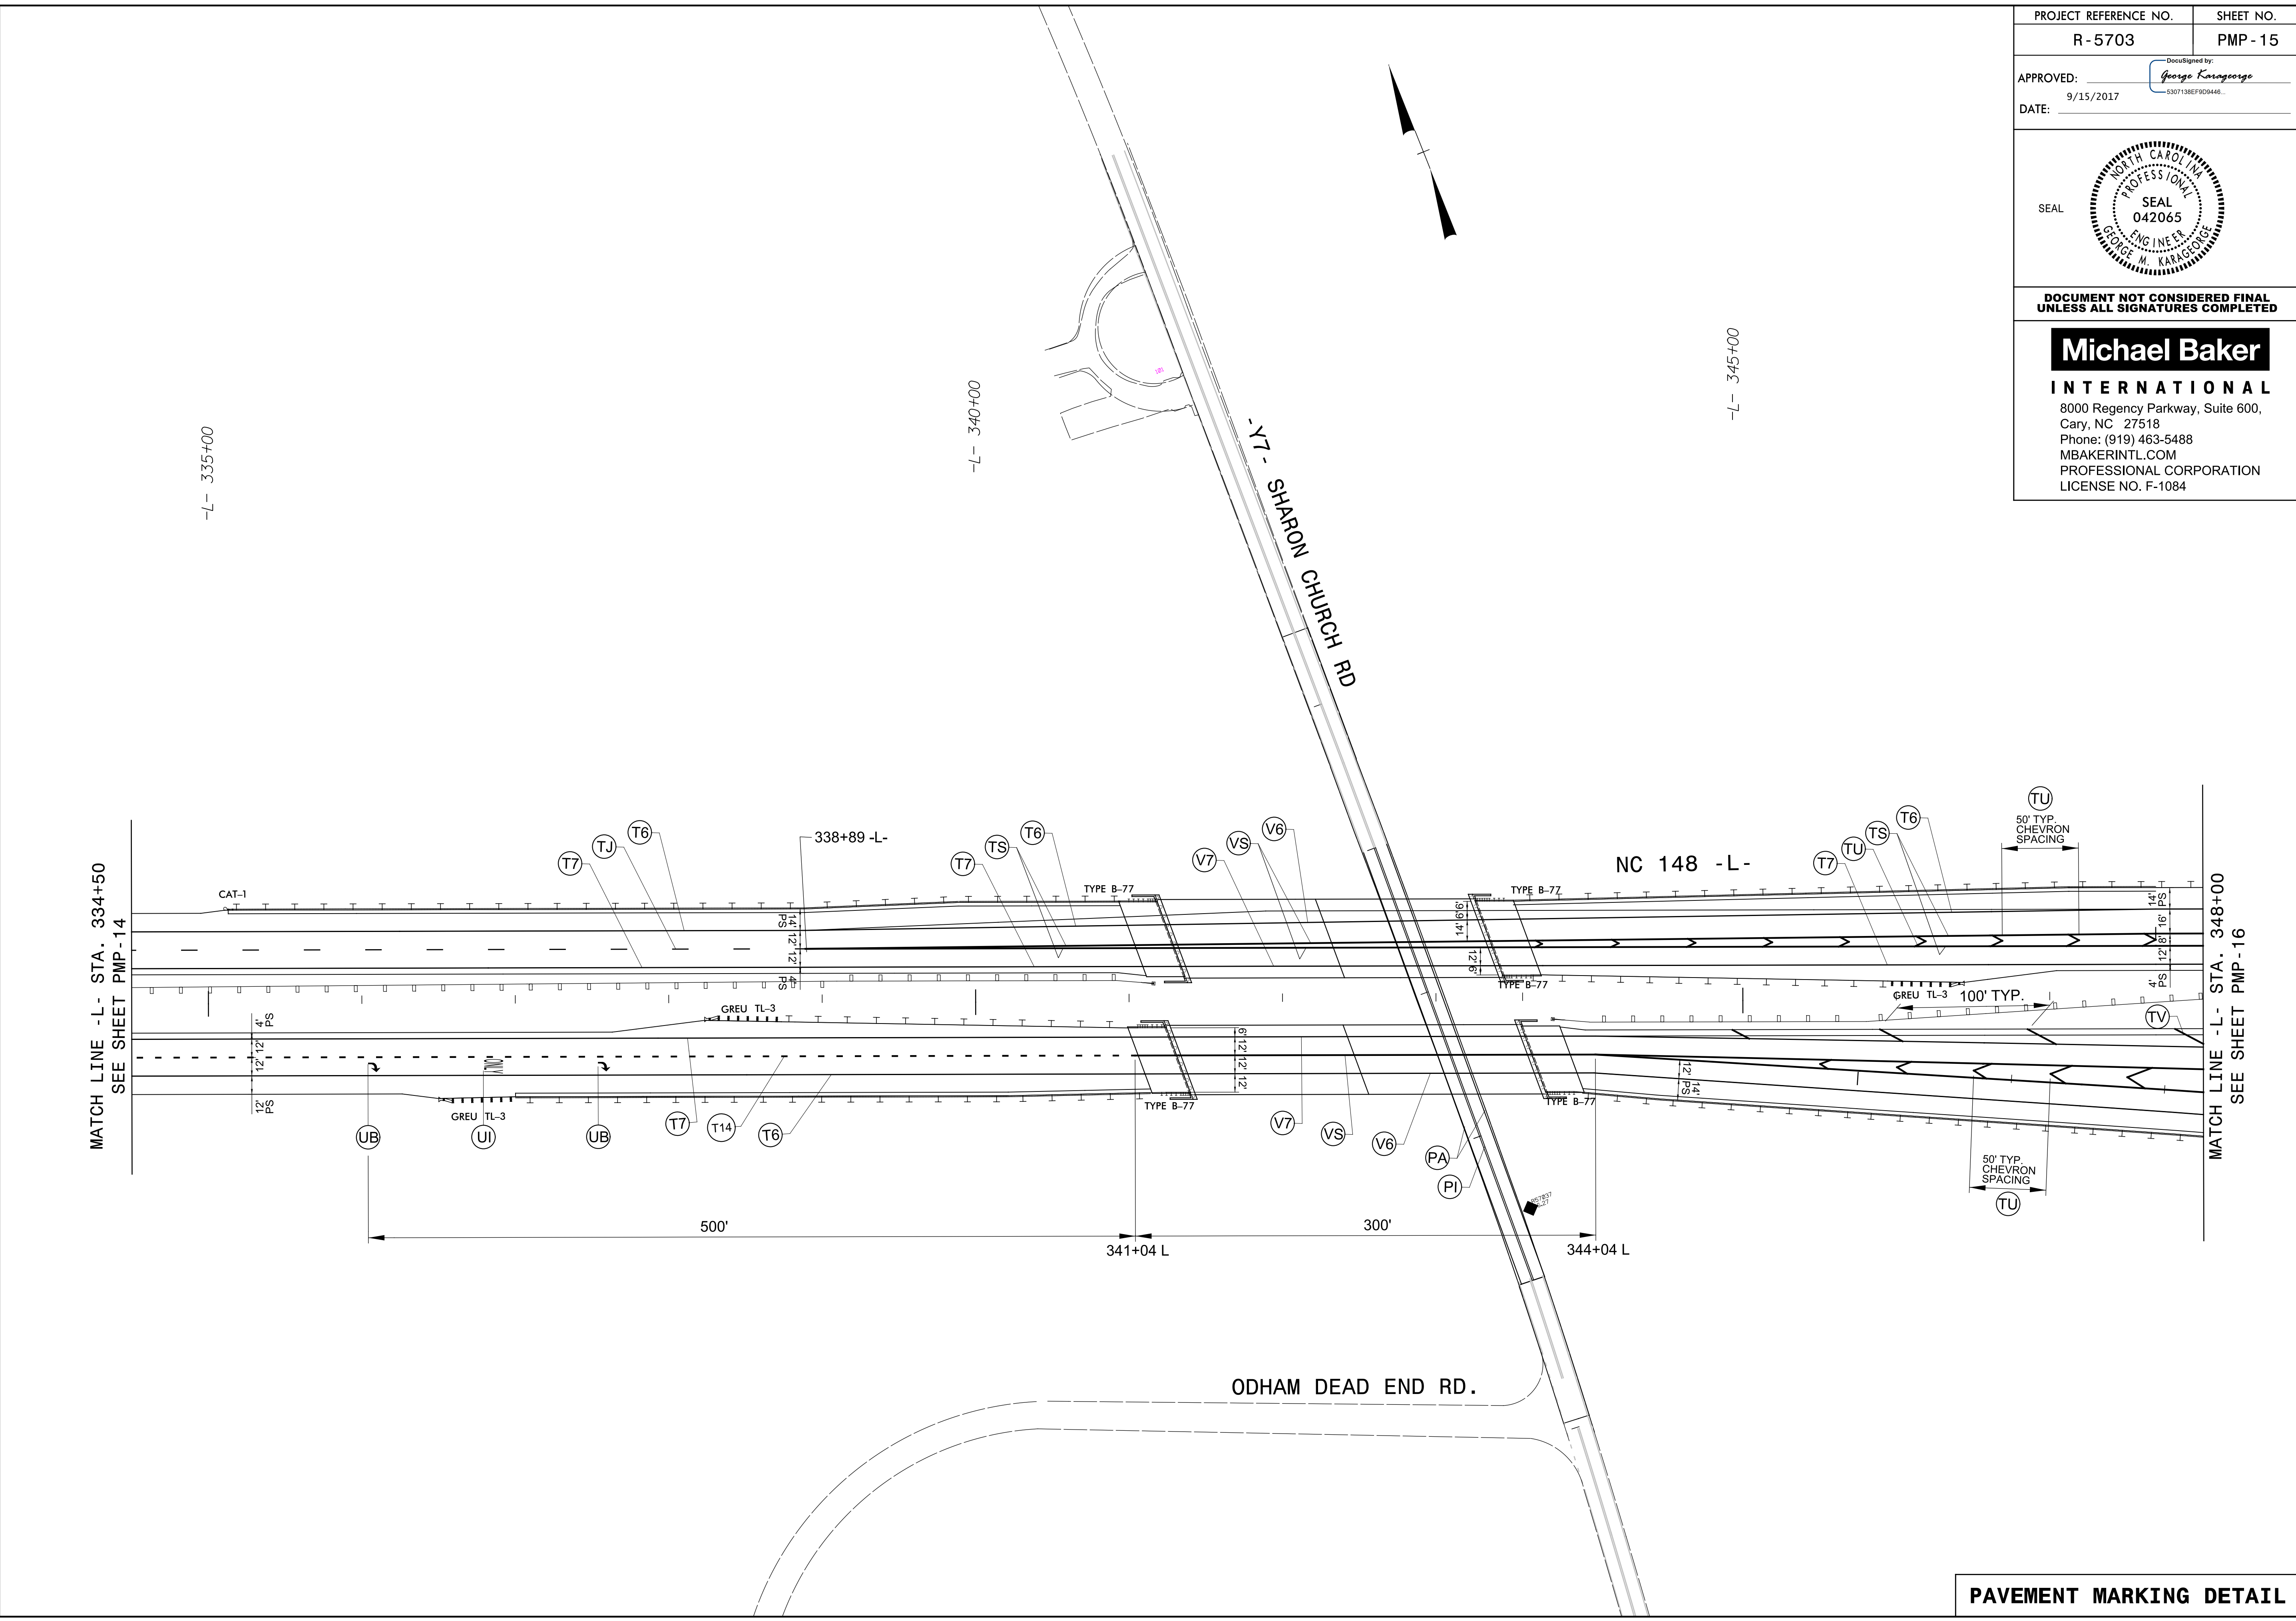



8/31/2017
 R:\Traffic\Pavement Marking Plan\PMP SHEETS\R-5703 PMP 15.dgn
 George.Karageorge

PROJECT REFERENCE NO.	SHEET NO.
R-5703	PMP-16
APPROVED: <i>George Karageorge</i>	DocuSigned by: <i>George Karageorge</i>
DATE: 9/15/2017	5307138EF909446...

SEAL


**DOCUMENT NOT CONSIDERED FINAL
UNLESS ALL SIGNATURES COMPLETED**



Michael Baker
INTERNATIONAL
8000 Regency Parkway, Suite 600,
Cary, NC 27518
Phone: (919) 463-5488
MBAKERINTL.COM
PROFESSIONAL CORPORATION
LICENSE NO. F-1084

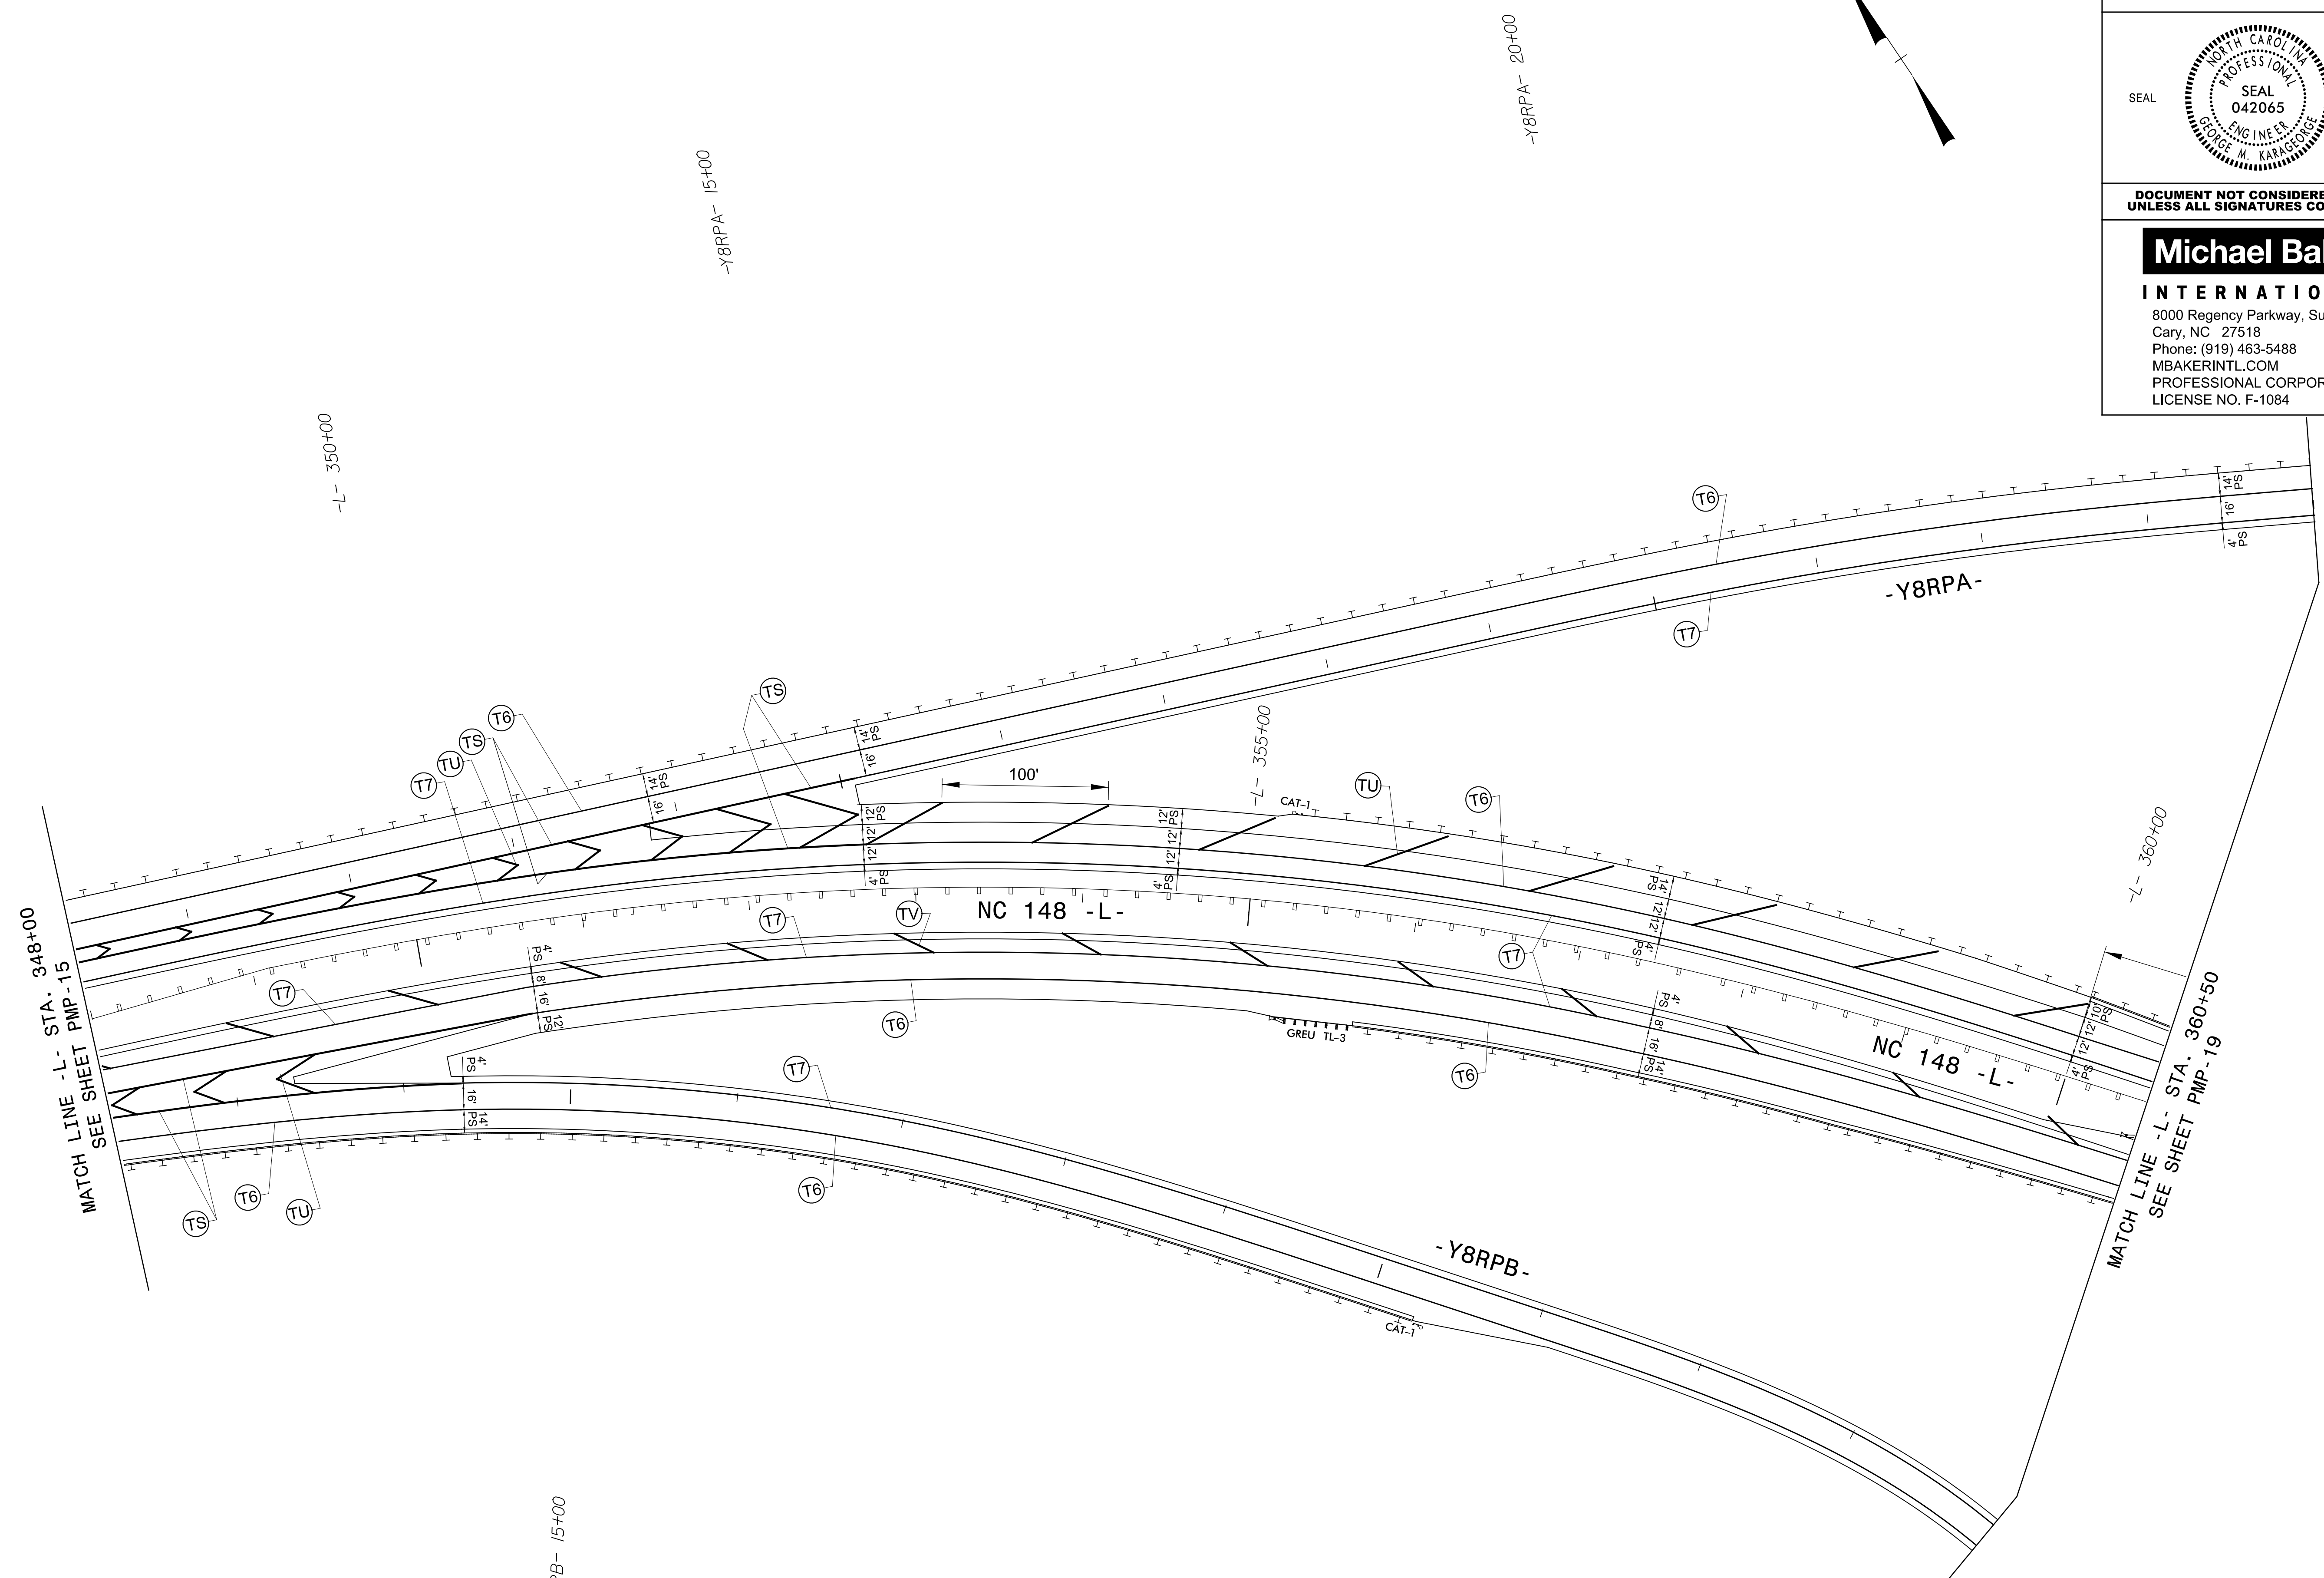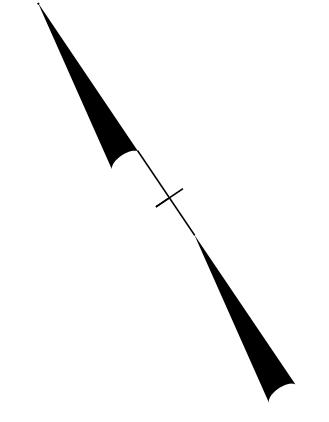


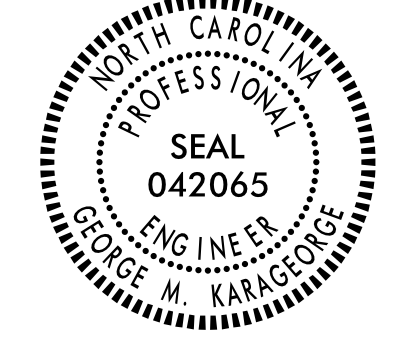
8/31/2017
R:\Traffic\Pavement Marking Plan\PMP SHEETS\R-5703 PMP 16.dgn
George.Karageorge


PAVEMENT MARKING DETAIL

PROJECT REFERENCE NO. R-5703	SHEET NO. PMP-17
APPROVED: <i>George Karageorge</i> 9/15/2017	
DATE: _____	
	
<p>DOCUMENT NOT CONSIDERED FINAL UNLESS ALL SIGNATURES COMPLETED</p>	
<p>Michael Baker INTERNATIONAL 8000 Regency Parkway, Suite 600, Cary, NC 27518 Phone: (919) 463-5488 MBAKERINTL.COM PROFESSIONAL CORPORATION LICENSE NO. F-1084</p>	

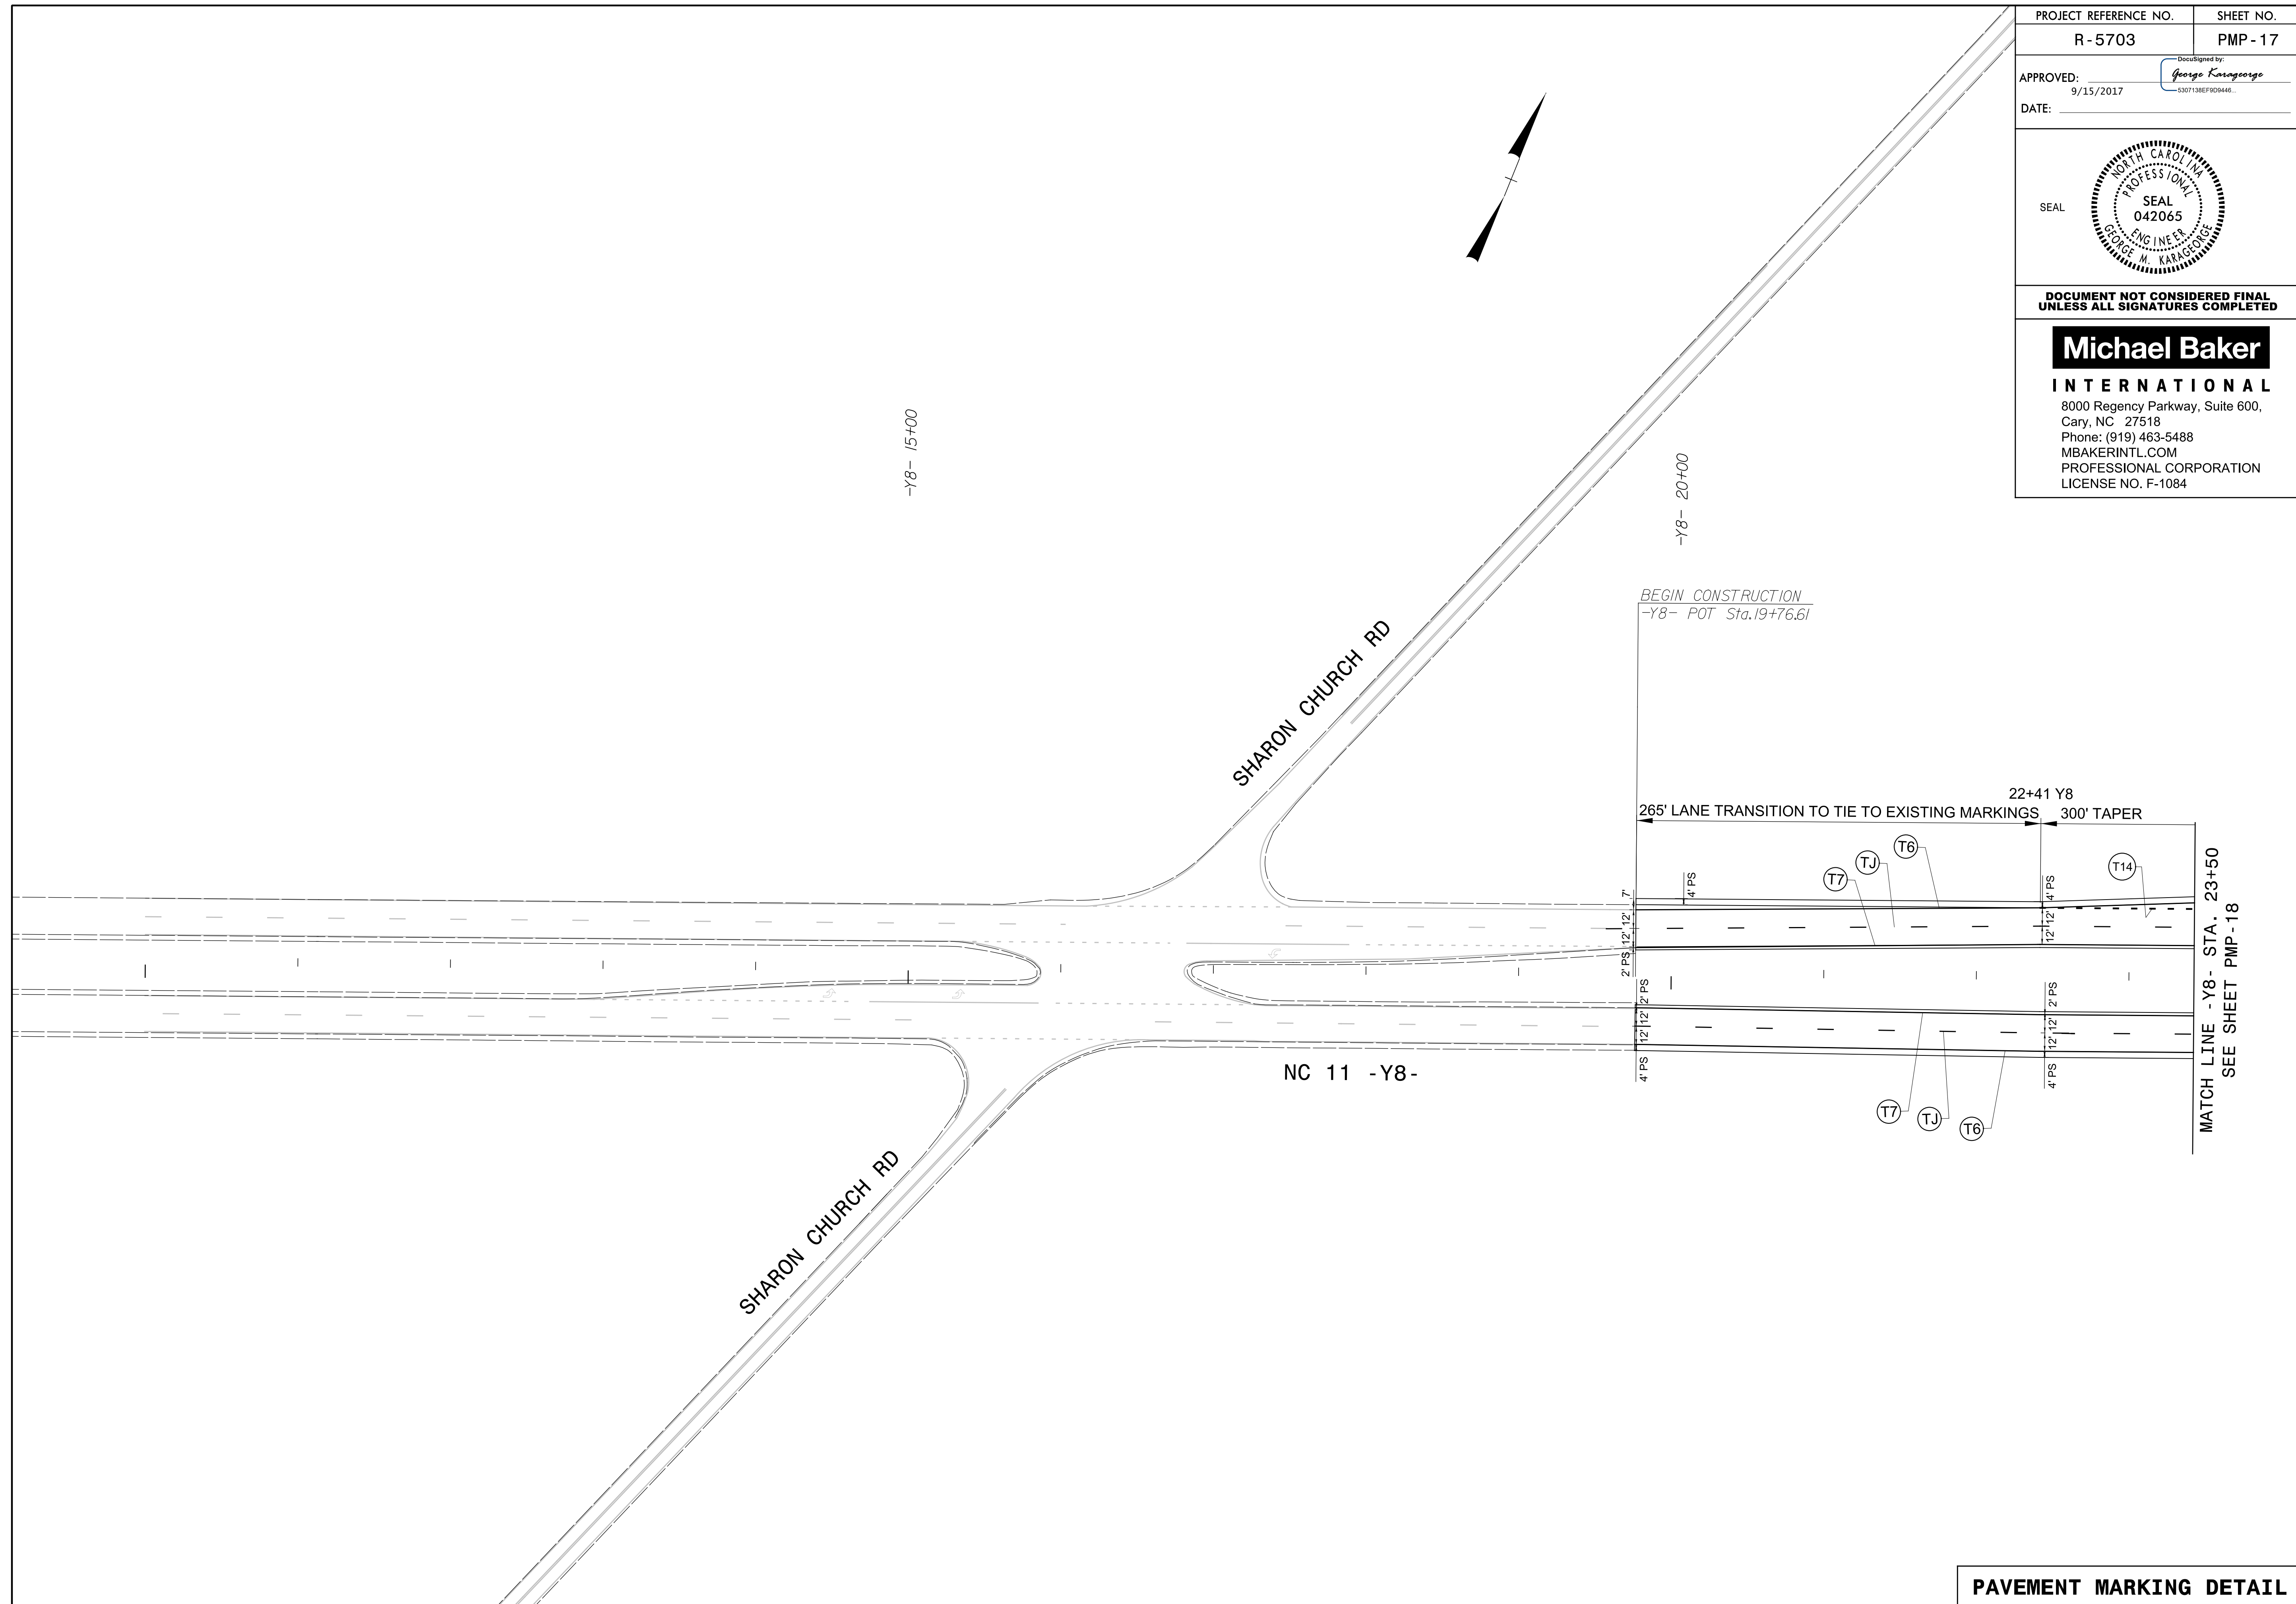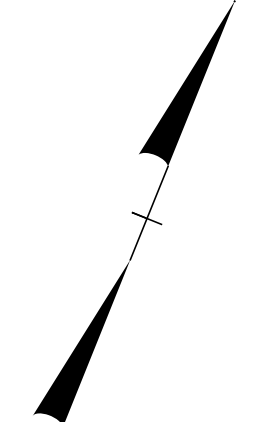




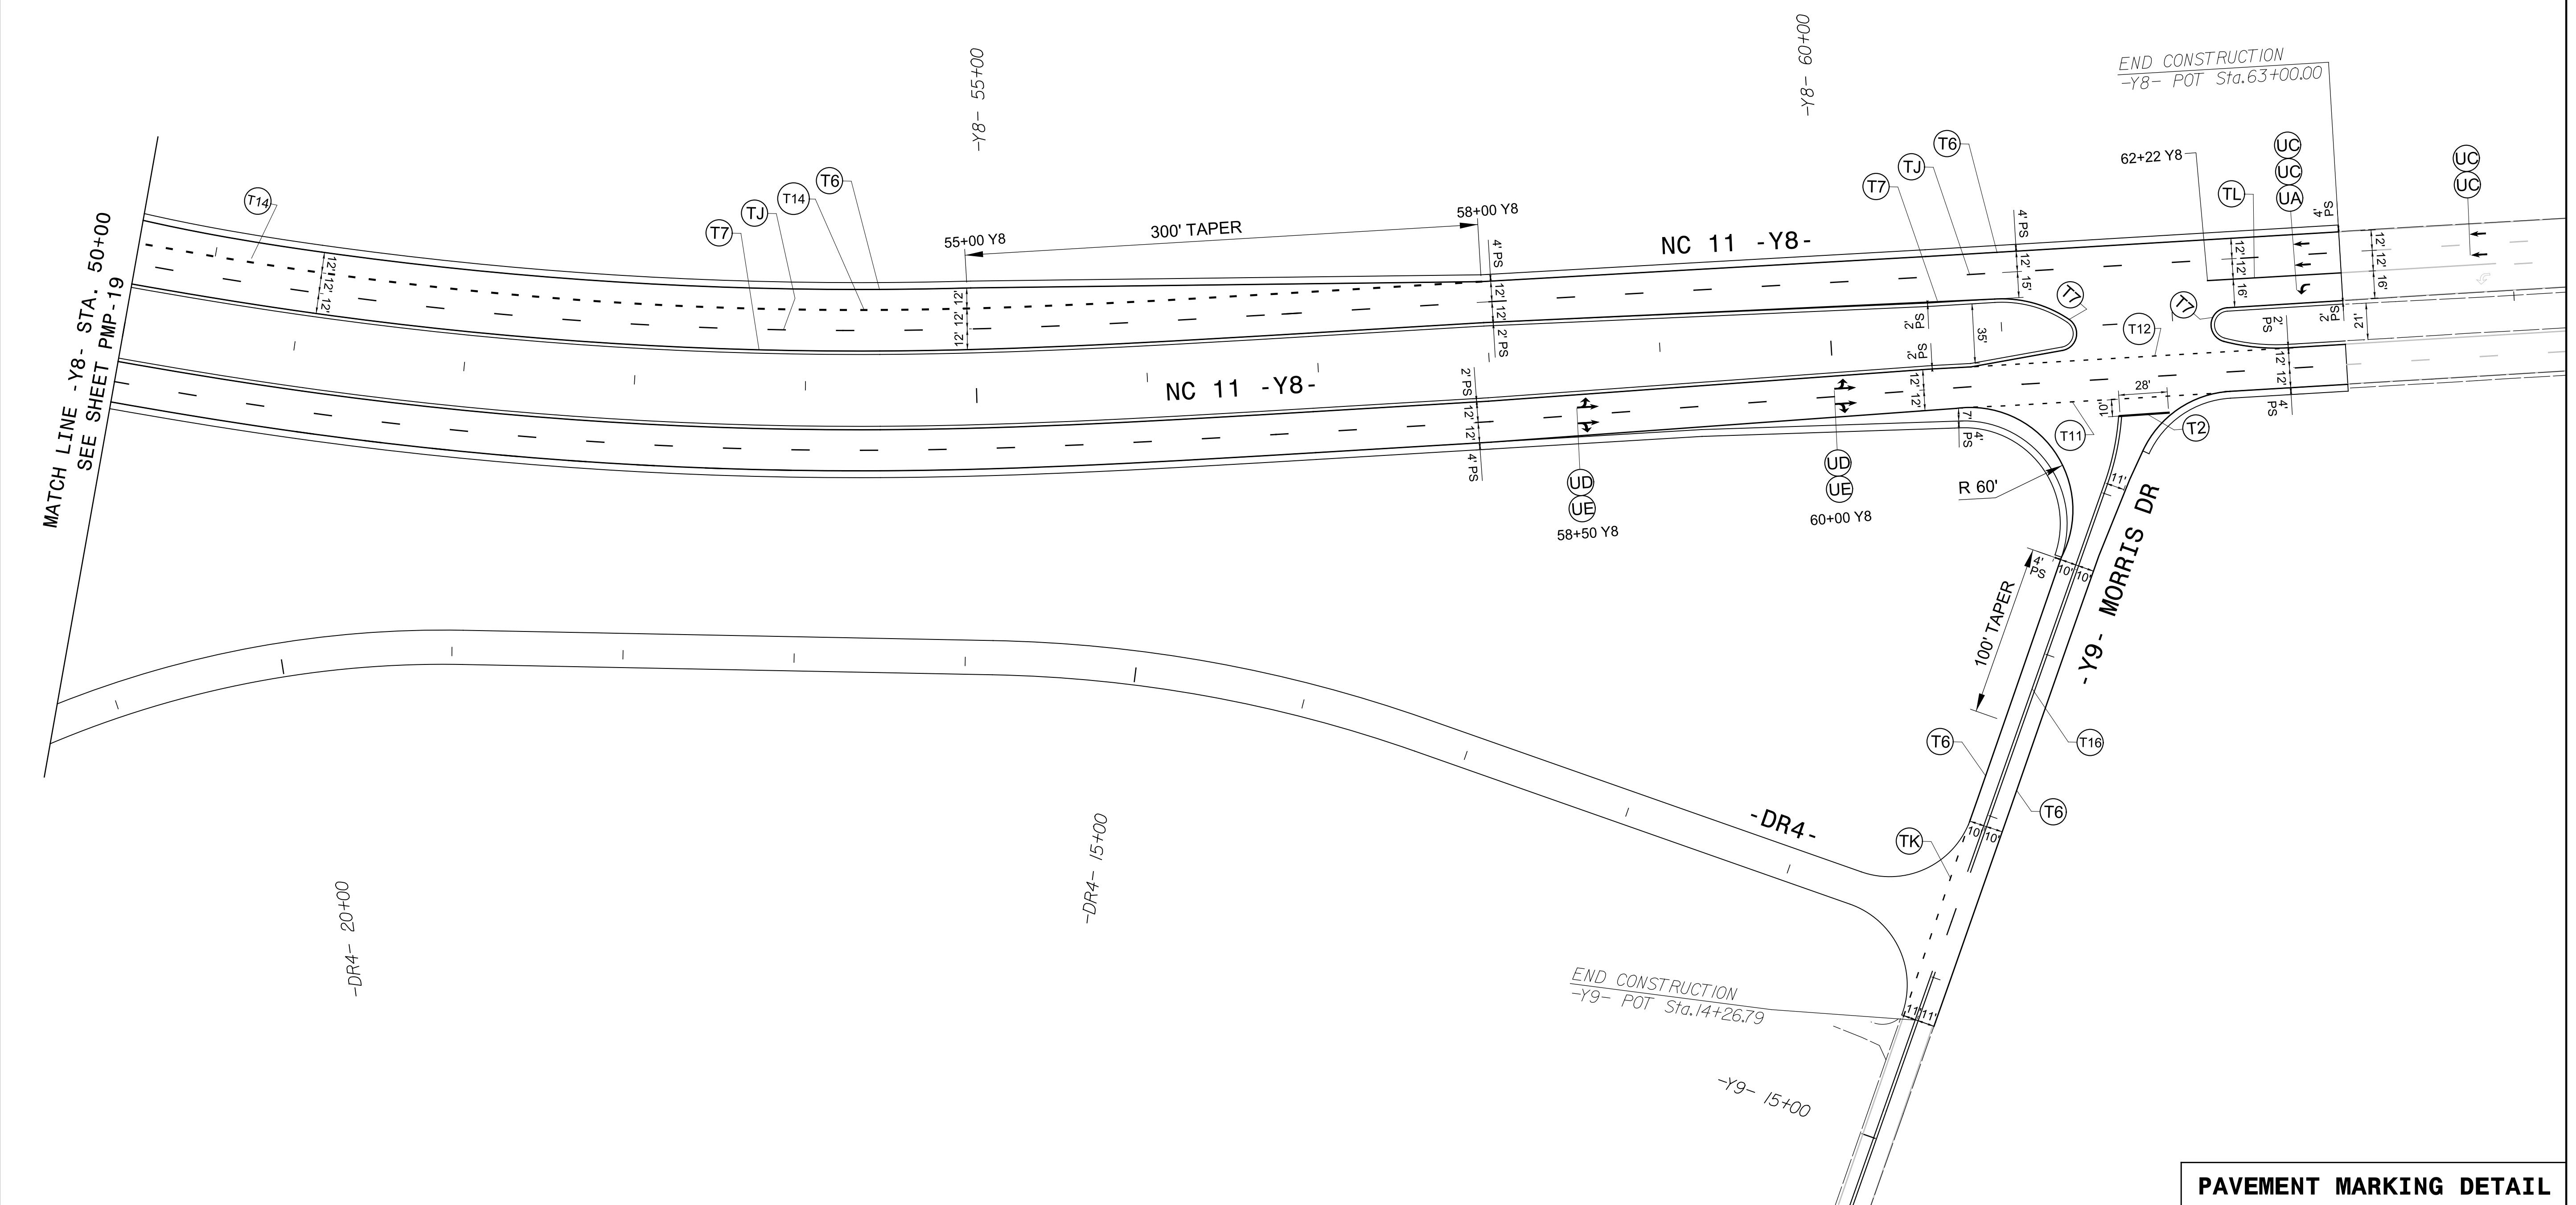
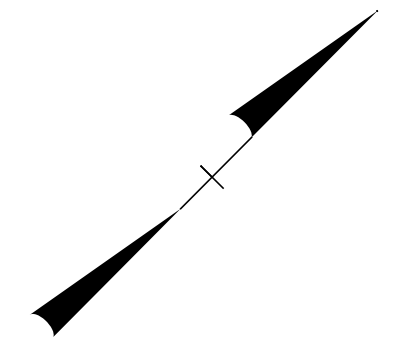
8/31/2017
R:\Traffic\Pavement Marking Plan\PMP SHEETS\R-5703 PMP 17.dgn
George Karageorge

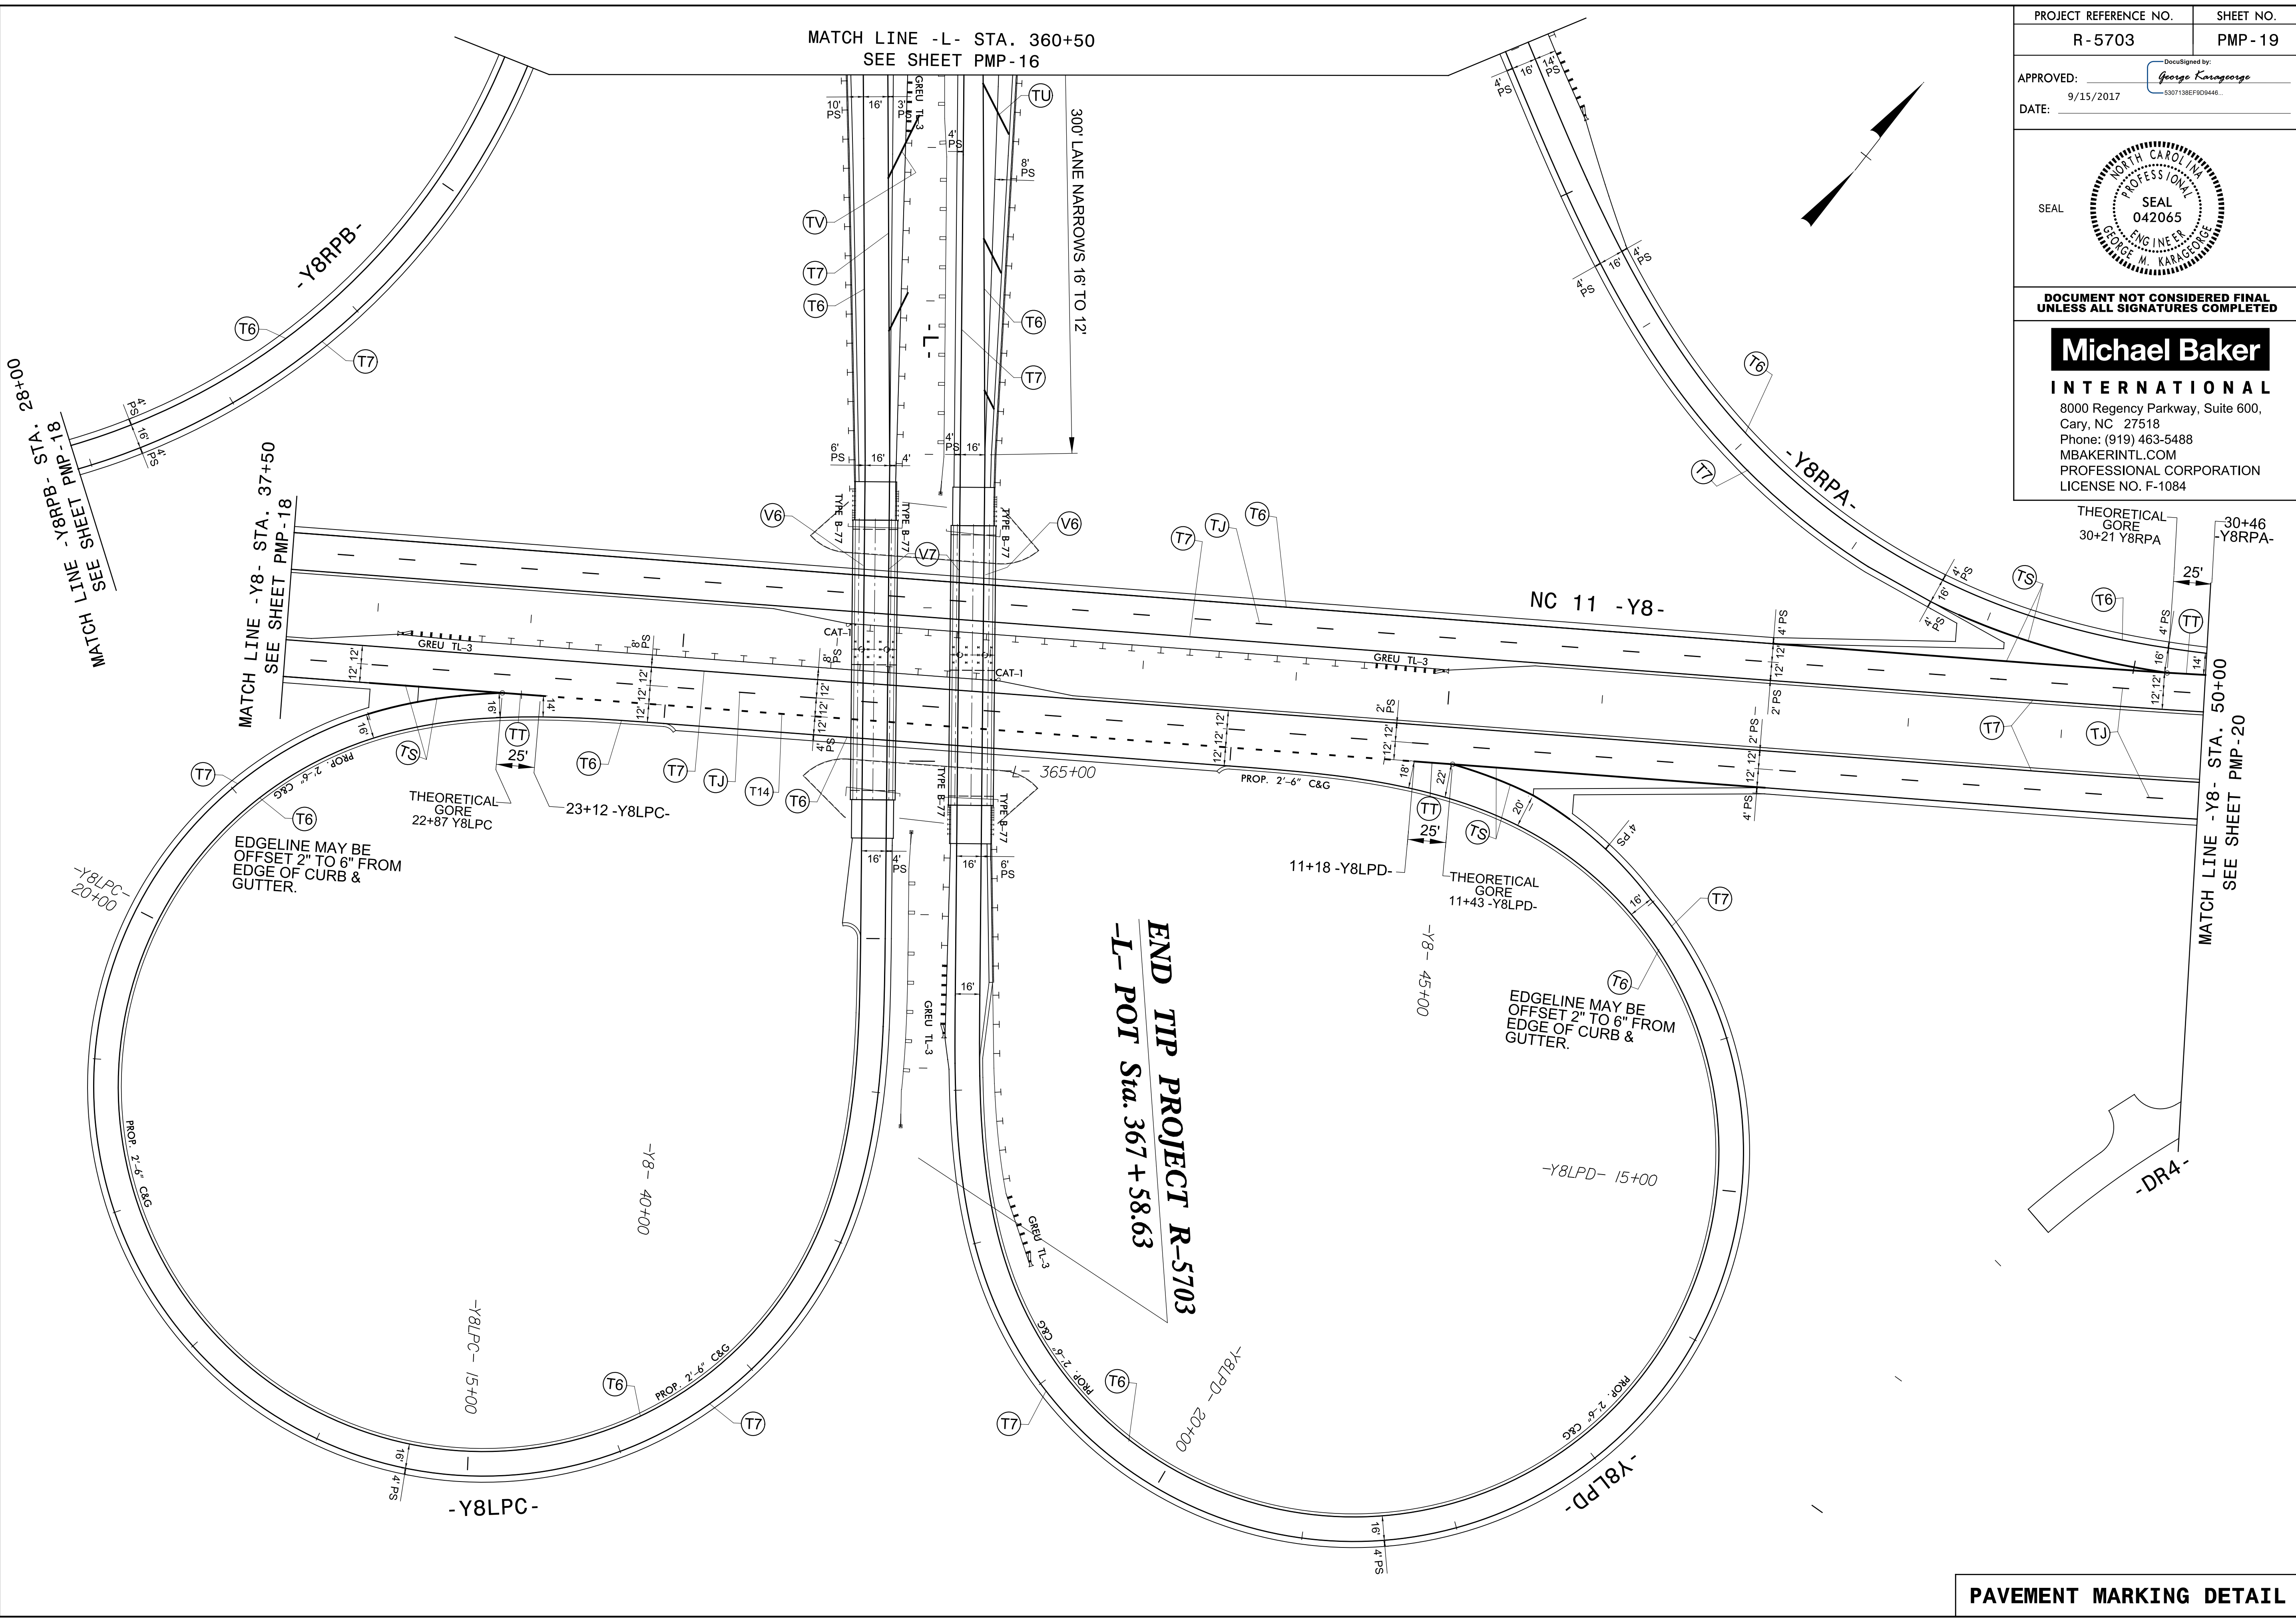PROJECT REFERENCE NO. R-5703	SHEET NO. PMP-19
APPROVED:  9/15/2017	
DATE: 9/15/2017	
	
Michael Baker INTERNATIONAL 8000 Regency Parkway, Suite 600, Cary, NC 27518 Phone: (919) 463-5488 MBAKERINTL.COM PROFESSIONAL CORPORATION LICENSE NO. F-1084	



8/31/2017
R:\Traffic\Pavement Marking Plan\PMP SHEETS\R-5703 PMP 19.dgn
George Karageorge

PROJECT REFERENCE NO.	SHEET NO.
R-5703	PMP-20
APPROVED:  9/15/2017	
DATE: _____	
	
DOCUMENT NOT CONSIDERED FINAL UNLESS ALL SIGNATURES COMPLETED	
	
INTERNATIONAL 8000 Regency Parkway, Suite 600, Cary, NC 27518 Phone: (919) 463-5488 MBAKERINTL.COM PROFESSIONAL CORPORATION LICENSE NO. F-1084	



8/31/2017
 R:\Traffic\Pavement Marking Plan\PMP SHEETS\R-5703 PMP 20.dgn
 George.Karageorge

PAVEMENT MARKING DETAIL