


09.08/99

TIP PROJECT: B-5334

T.I.P. NO.	SHEET NO.
B-5334	UO-1

NOTE:
 ALL UTILITY WORK SHOWN ON THIS SHEET IS DONE BY OTHERS.
 NO PAYMENT WILL BE MADE TO THE CONTRACTOR FOR UTILITY WORK SHOWN ON THIS SHEET.

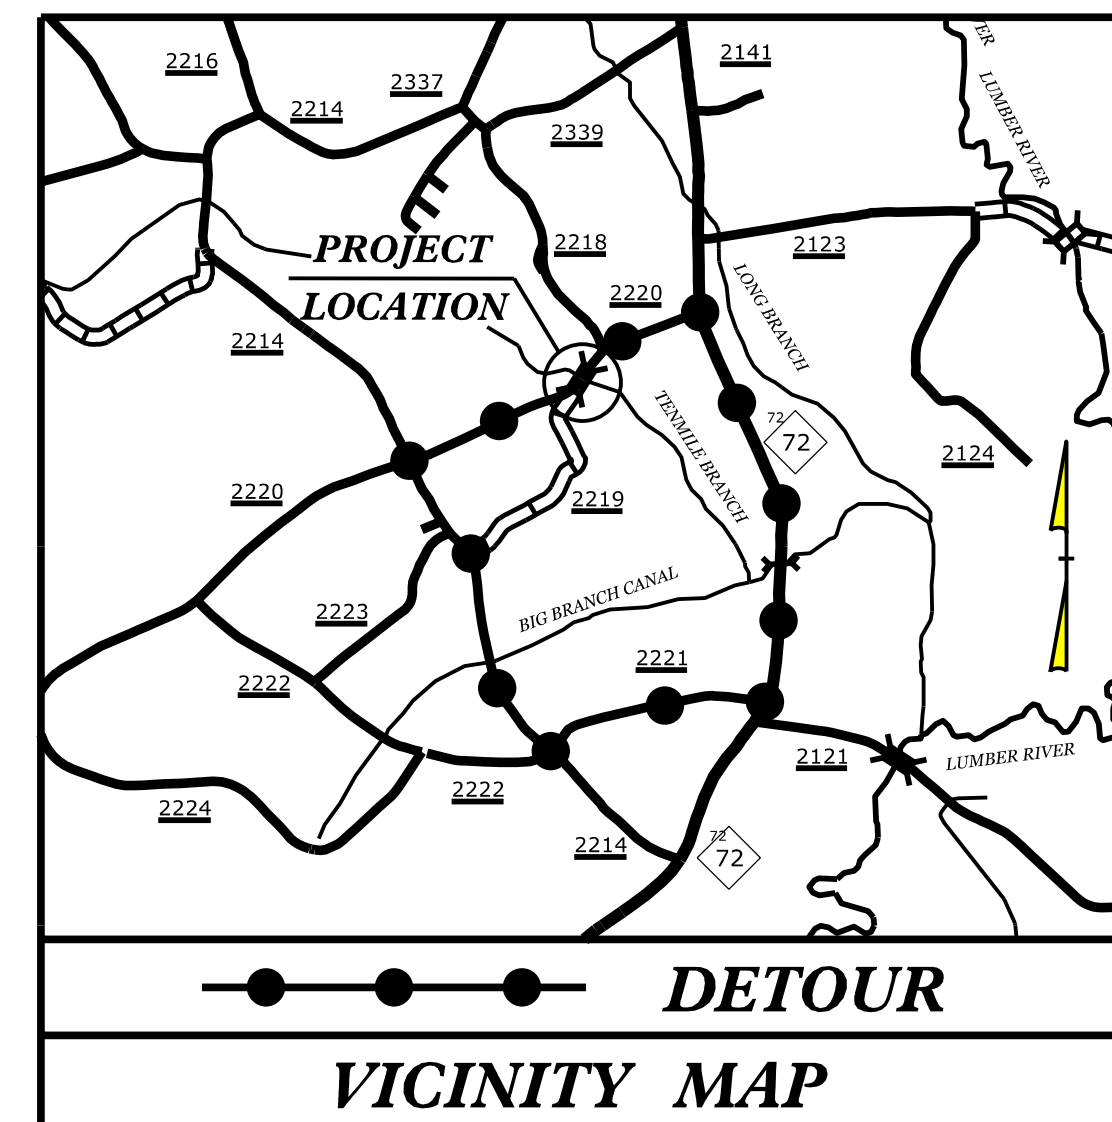

STATE OF NORTH CAROLINA
 DIVISION OF HIGHWAYS


UTILITIES BY OTHERS PLANS
ROBESON COUNTY

LOCATION: REPLACE BRIDGE 78 OVER TENMILE BRANCH
 ON SR 2220 (NORTH BROADRIDGE ROAD)


TYPE OF WORK: POWER & COMMUNICATION RELOCATIONS



UO-2 4

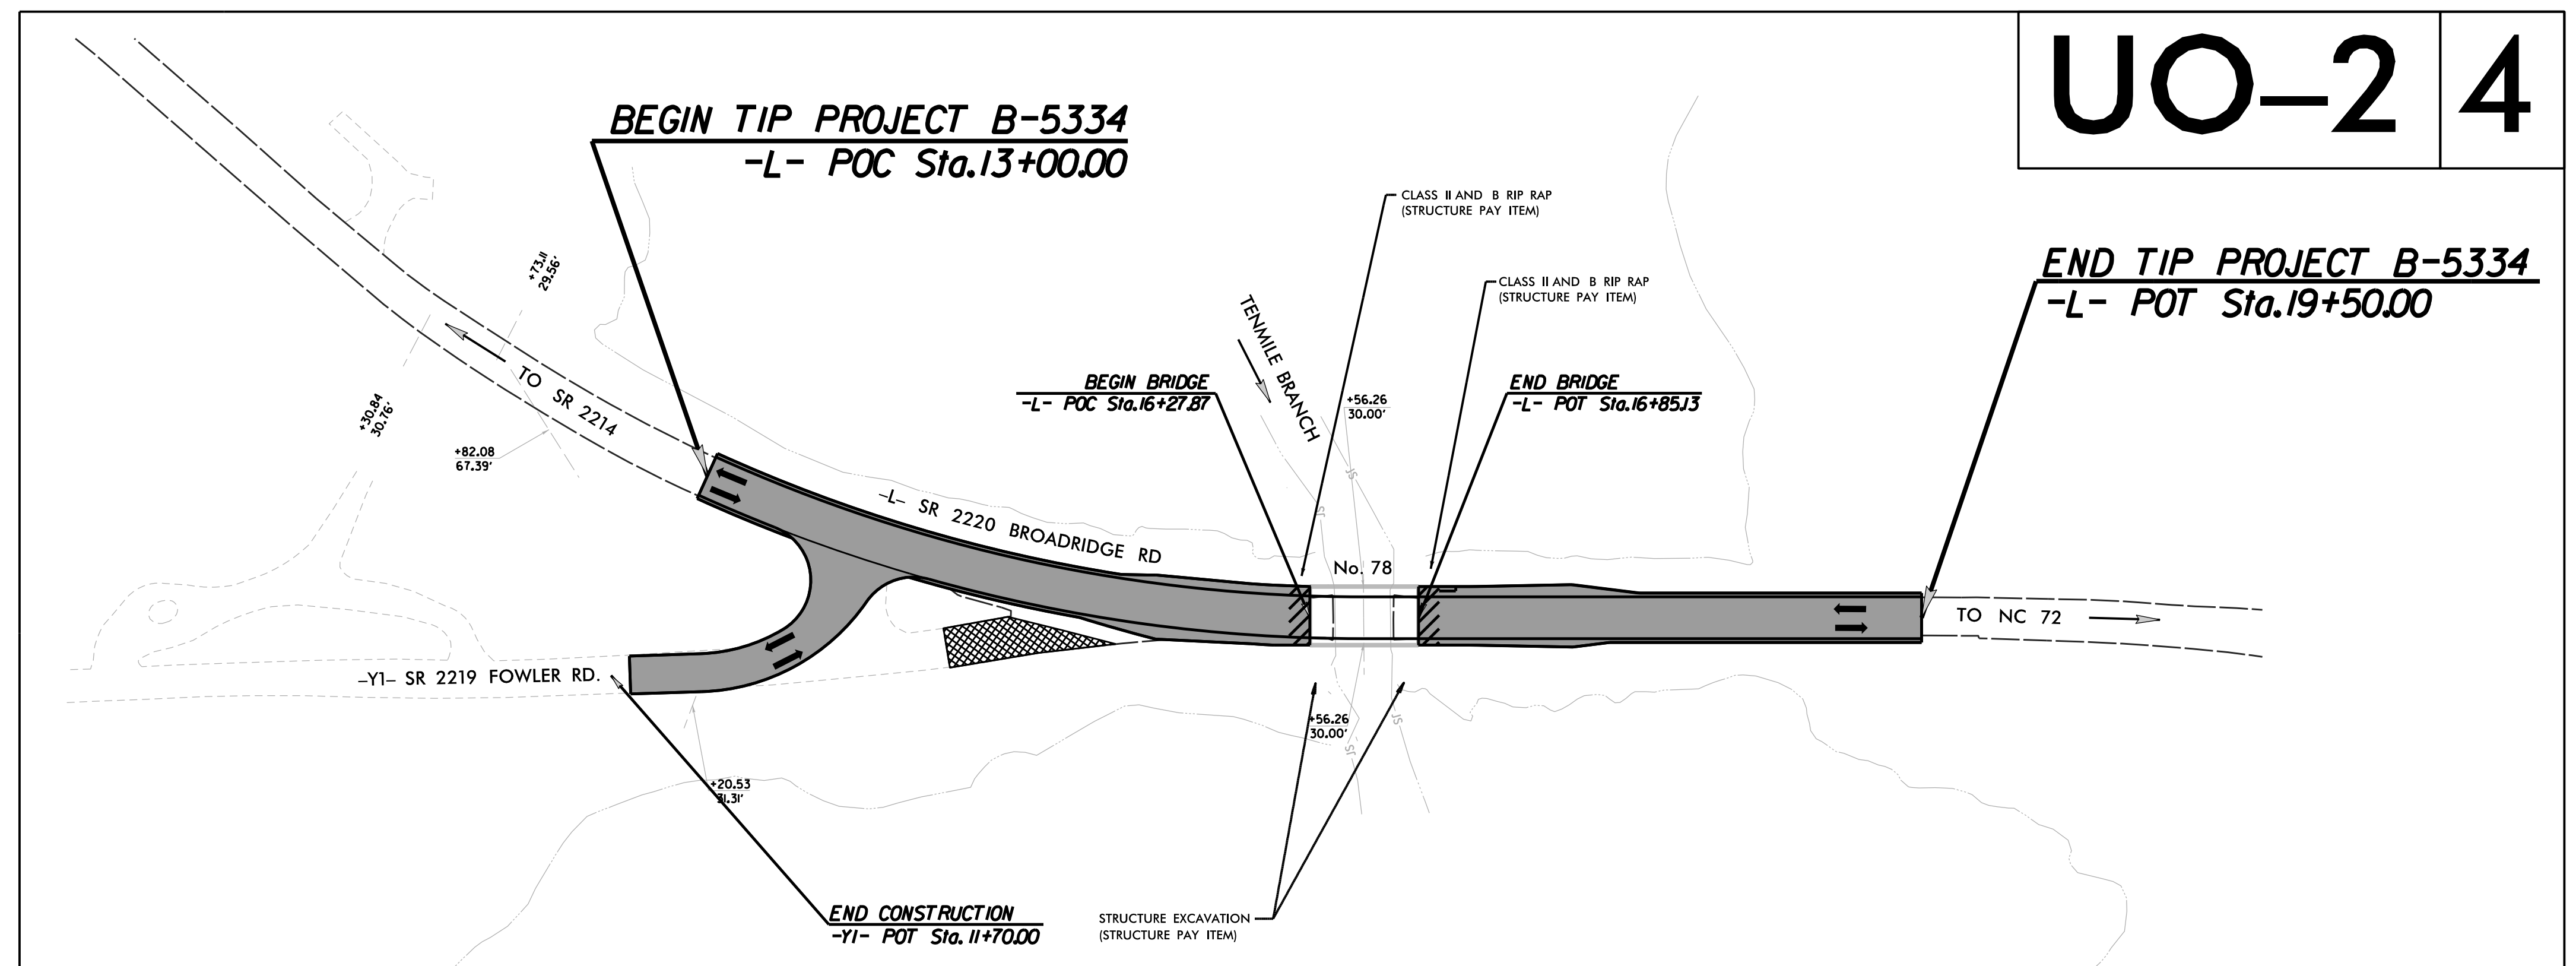

PRELIMINARY PLANS
 DO NOT USE FOR CONSTRUCTION

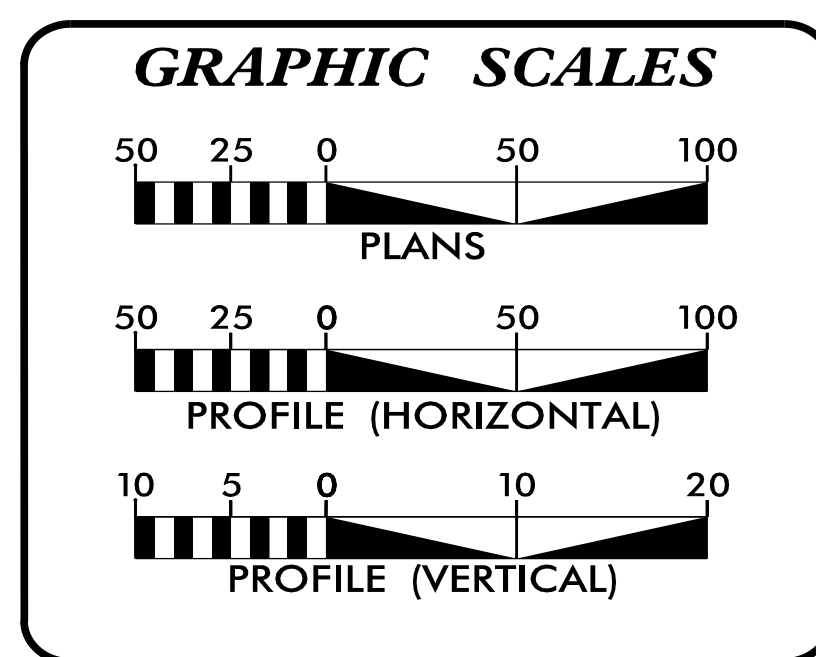

INDEX OF SHEETS

SHEET NO.:	DESCRIPTION:
UO-1	TITLE SHEET
UO-2	UBO PLAN SHEET

UTILITY OWNERS WITH CONFLICTS

(A) POWER (DISTRIBUTION) - DUKE ENERGY
 (B) COMMUNICATIONS - AT&T

PREPARED IN THE OFFICE OF:

JOHN FAISON UTILITY PROJECT MANAGER
JOSH BARBOUR PROJECT UTILITY COORDINATOR
JOSH BARBOUR PROJECT UTILITY DESIGNER

DIVISION OF HIGHWAYS UTILITIES UNIT
 1555 MAIL SERVICES CENTER
 RALEIGH, NC 27699-1555
 PHONE (919) 707-6690
 FAX (919) 250-4151

BO HEMPHILL UTILITIES REGIONAL ENGINEER
ASHLEY COX UTILITIES ENGINEER
ED REAMS UTILITIES AREA COORDINATOR
LARRY JAMES JR. UTILITIES COORDINATOR

8:40:10 AM
 290_001_B5334_ut_tsh_U001.psh.dgn
 Division: