
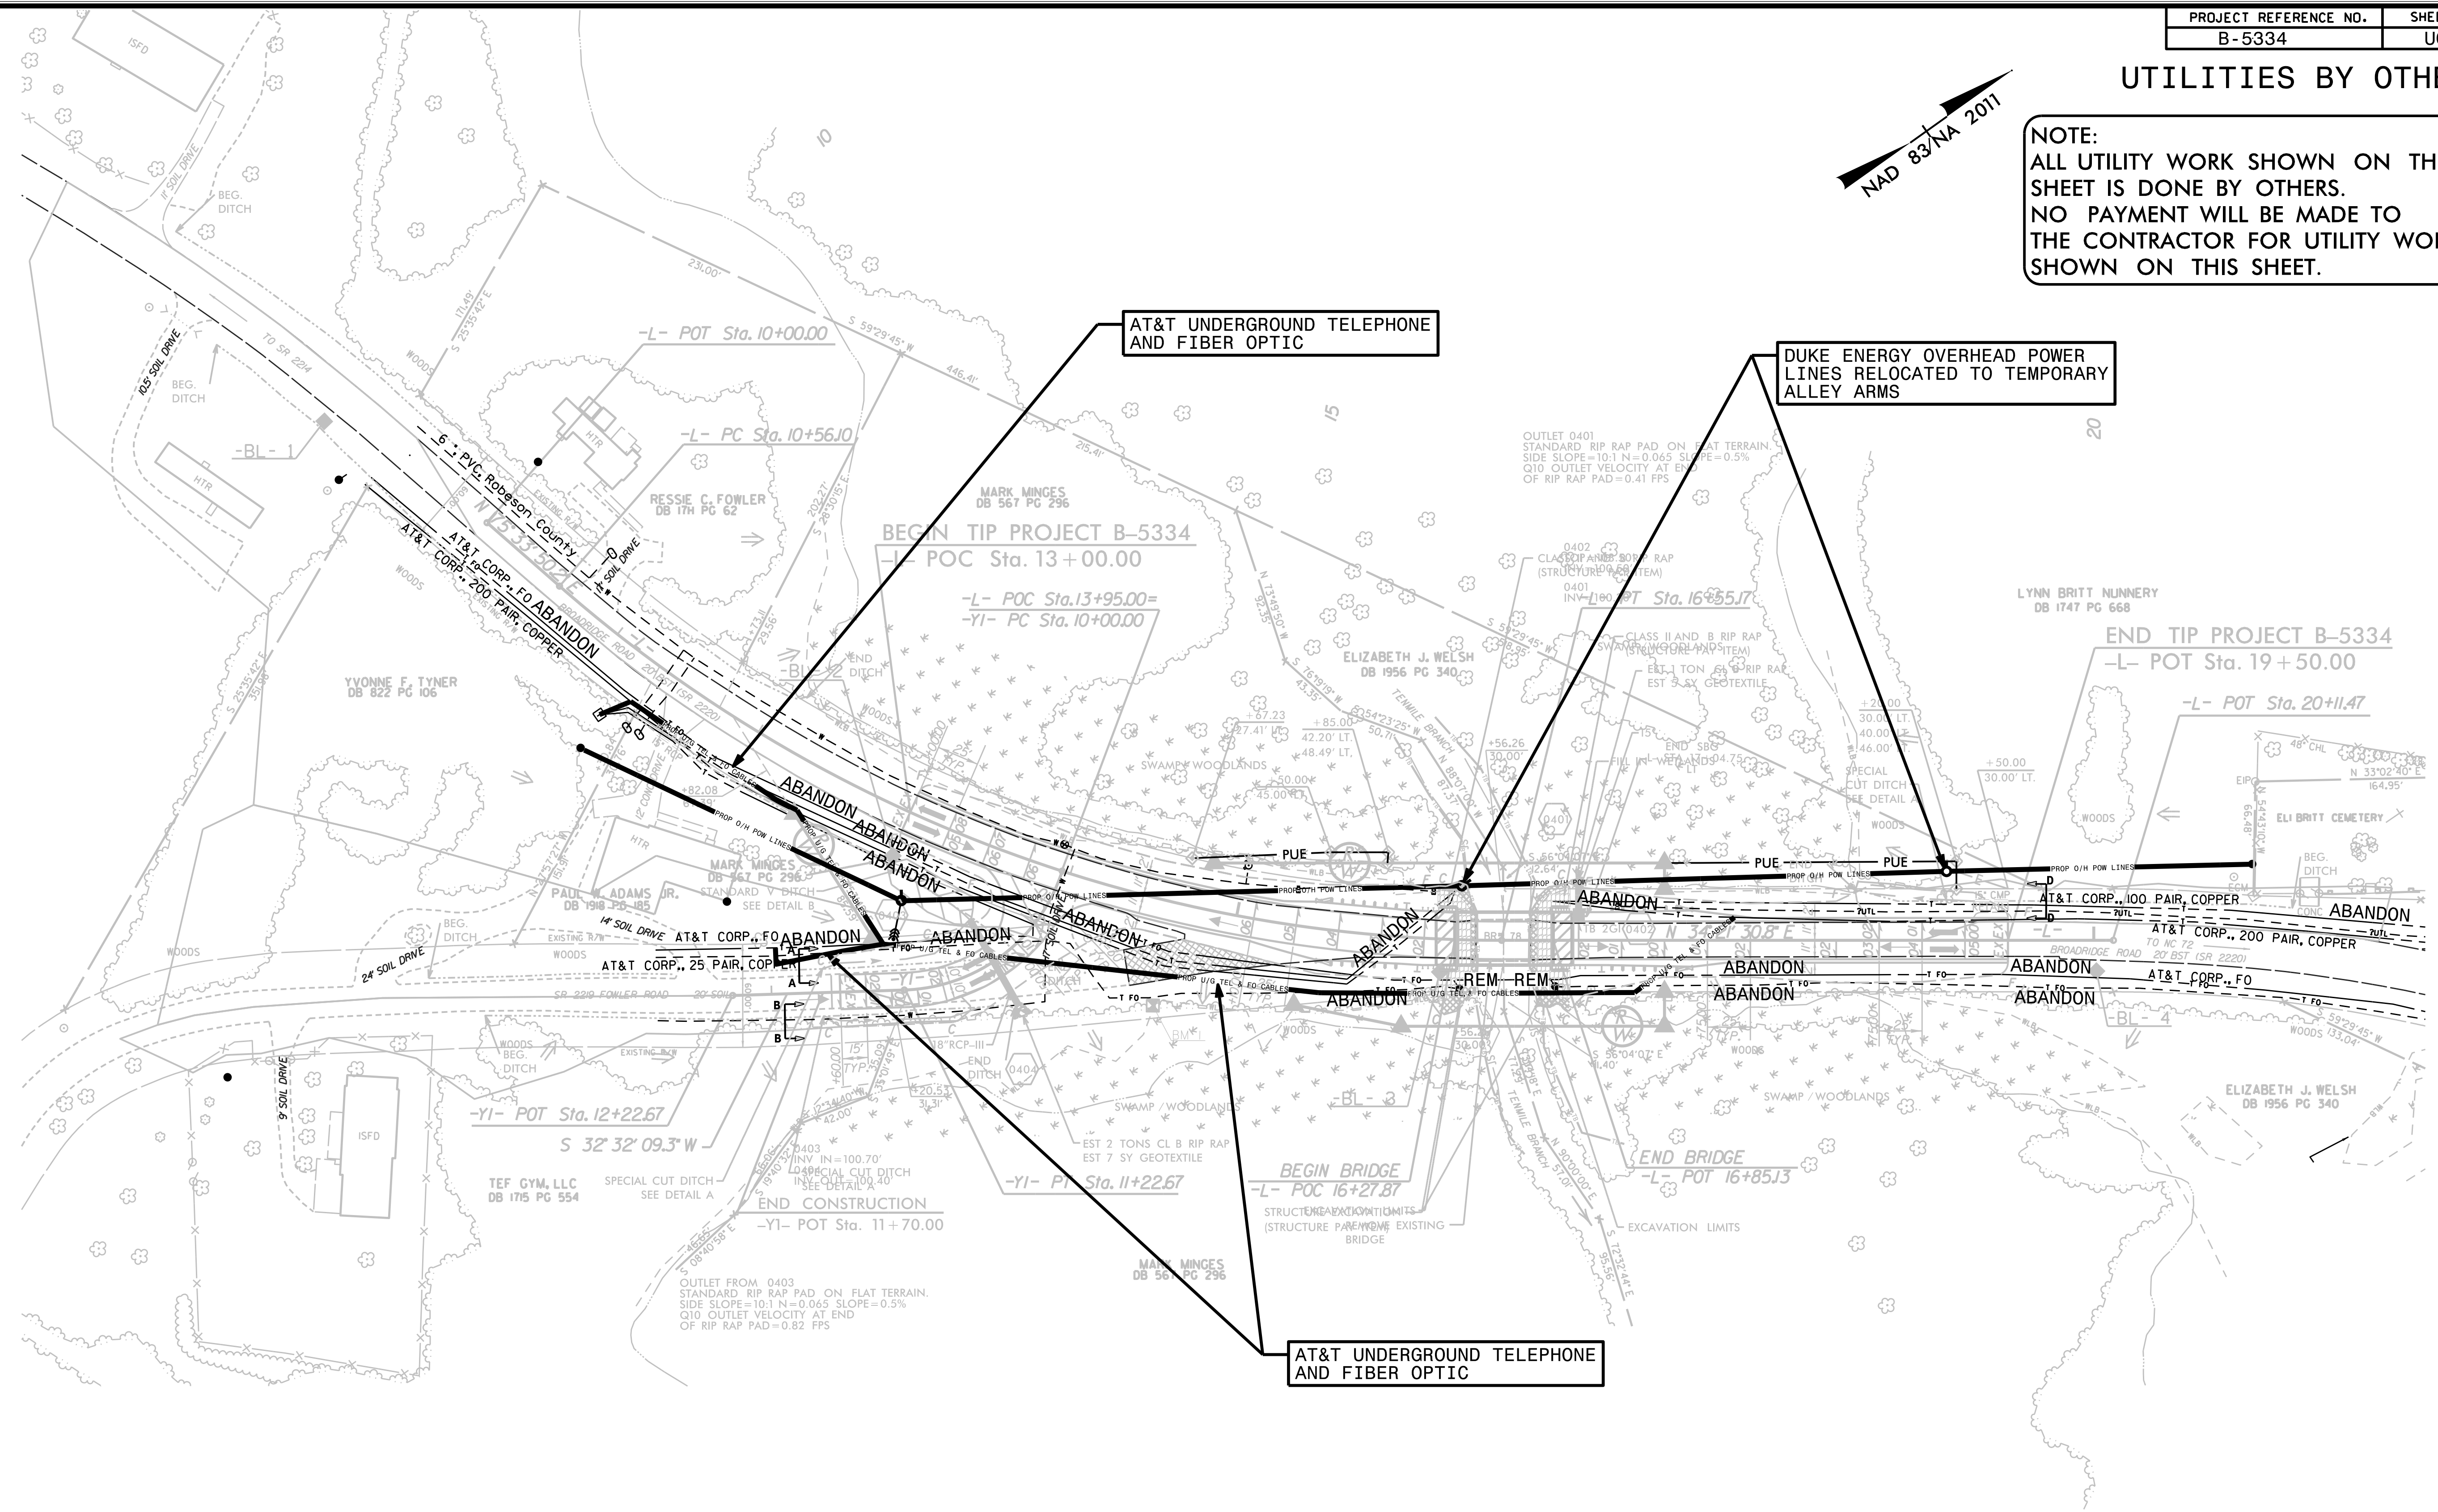


UTILITIES BY OTHERS

NOTE:
ALL UTILITY WORK SHOWN ON THIS SHEET IS DONE BY OTHERS.
NO PAYMENT WILL BE MADE TO THE CONTRACTOR FOR UTILITY WORK SHOWN ON THIS SHEET.

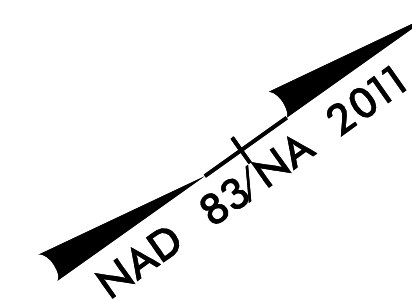

AT&T UNDERGROUND TELEPHONE AND FIBER OPTIC

DUKE ENERGY OVERHEAD POWER LINES RELOCATED TO TEMPORARY ALLEY ARMS

AT&T UNDERGROUND TELEPHONE AND FIBER OPTIC

5/14/99
 10:02:55 AM
 29000355334_ut_rdy4_U002_psh.dgn
 DIVISION