

**This electronic collection of documents is provided  
for the convenience of the user  
and is Not a Certified Document –**

**The documents contained herein were originally issued  
and sealed by the individuals whose names and license  
numbers appear on each page, on the dates appearing  
with their signature on that page.**


**This file or an individual page  
shall not be considered a certified document.**

09.08/99

TIP PROJECT: B-5334

T.I.P. NO.	SHEET NO.
B-5334	UO-1

NOTE:  
 ALL UTILITY WORK SHOWN ON THIS SHEET IS DONE BY OTHERS.  
 NO PAYMENT WILL BE MADE TO THE CONTRACTOR FOR UTILITY WORK SHOWN ON THIS SHEET.

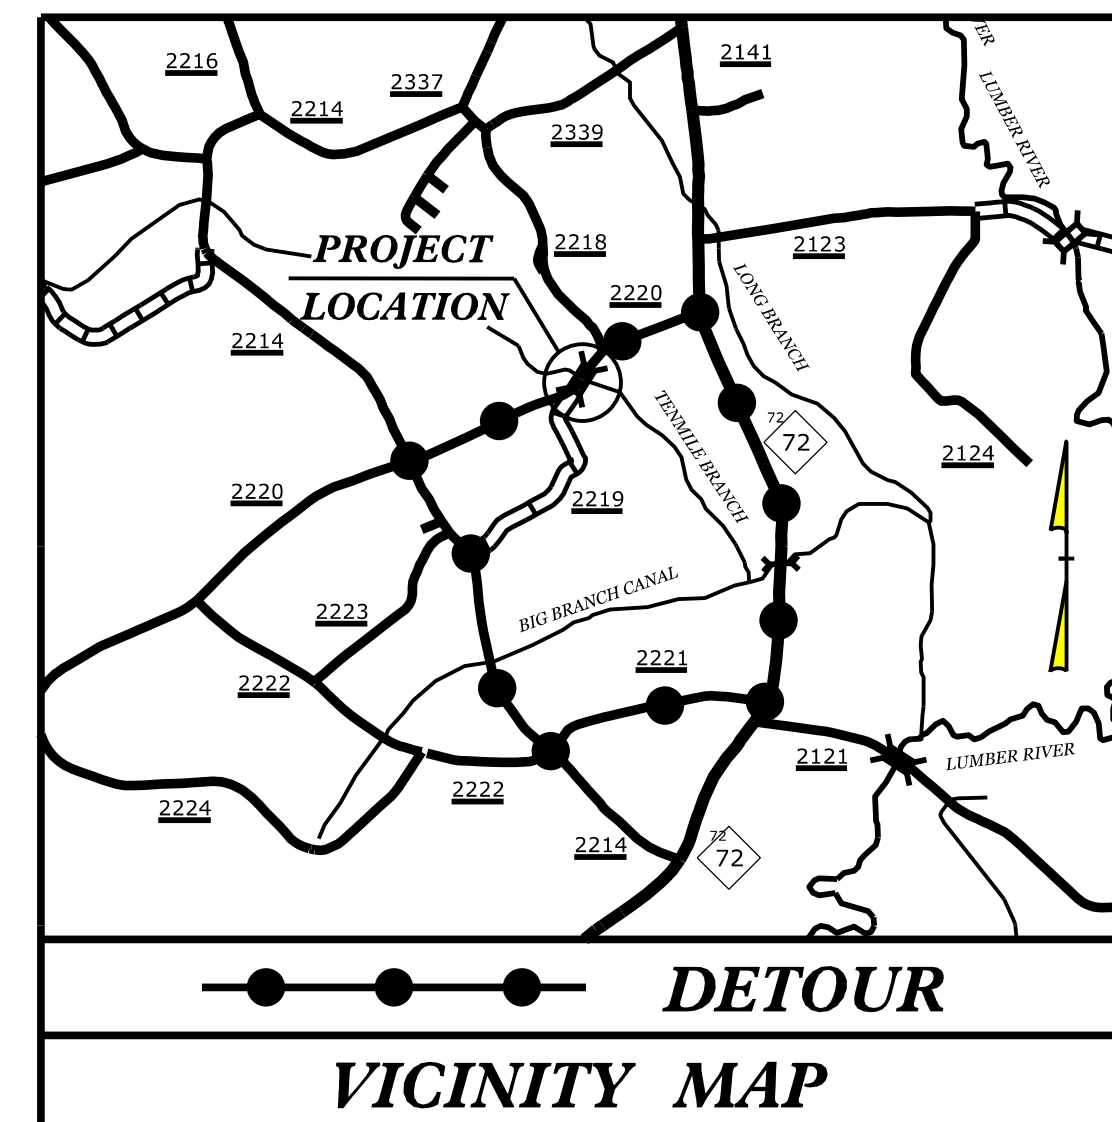

STATE OF NORTH CAROLINA  
 DIVISION OF HIGHWAYS


**UTILITIES BY OTHERS PLANS**  
**ROBESON COUNTY**

LOCATION: REPLACE BRIDGE 78 OVER TENMILE BRANCH  
 ON SR 2220 (NORTH BROADRIDGE ROAD)


TYPE OF WORK: POWER & COMMUNICATION RELOCATIONS



**UO-2 4**

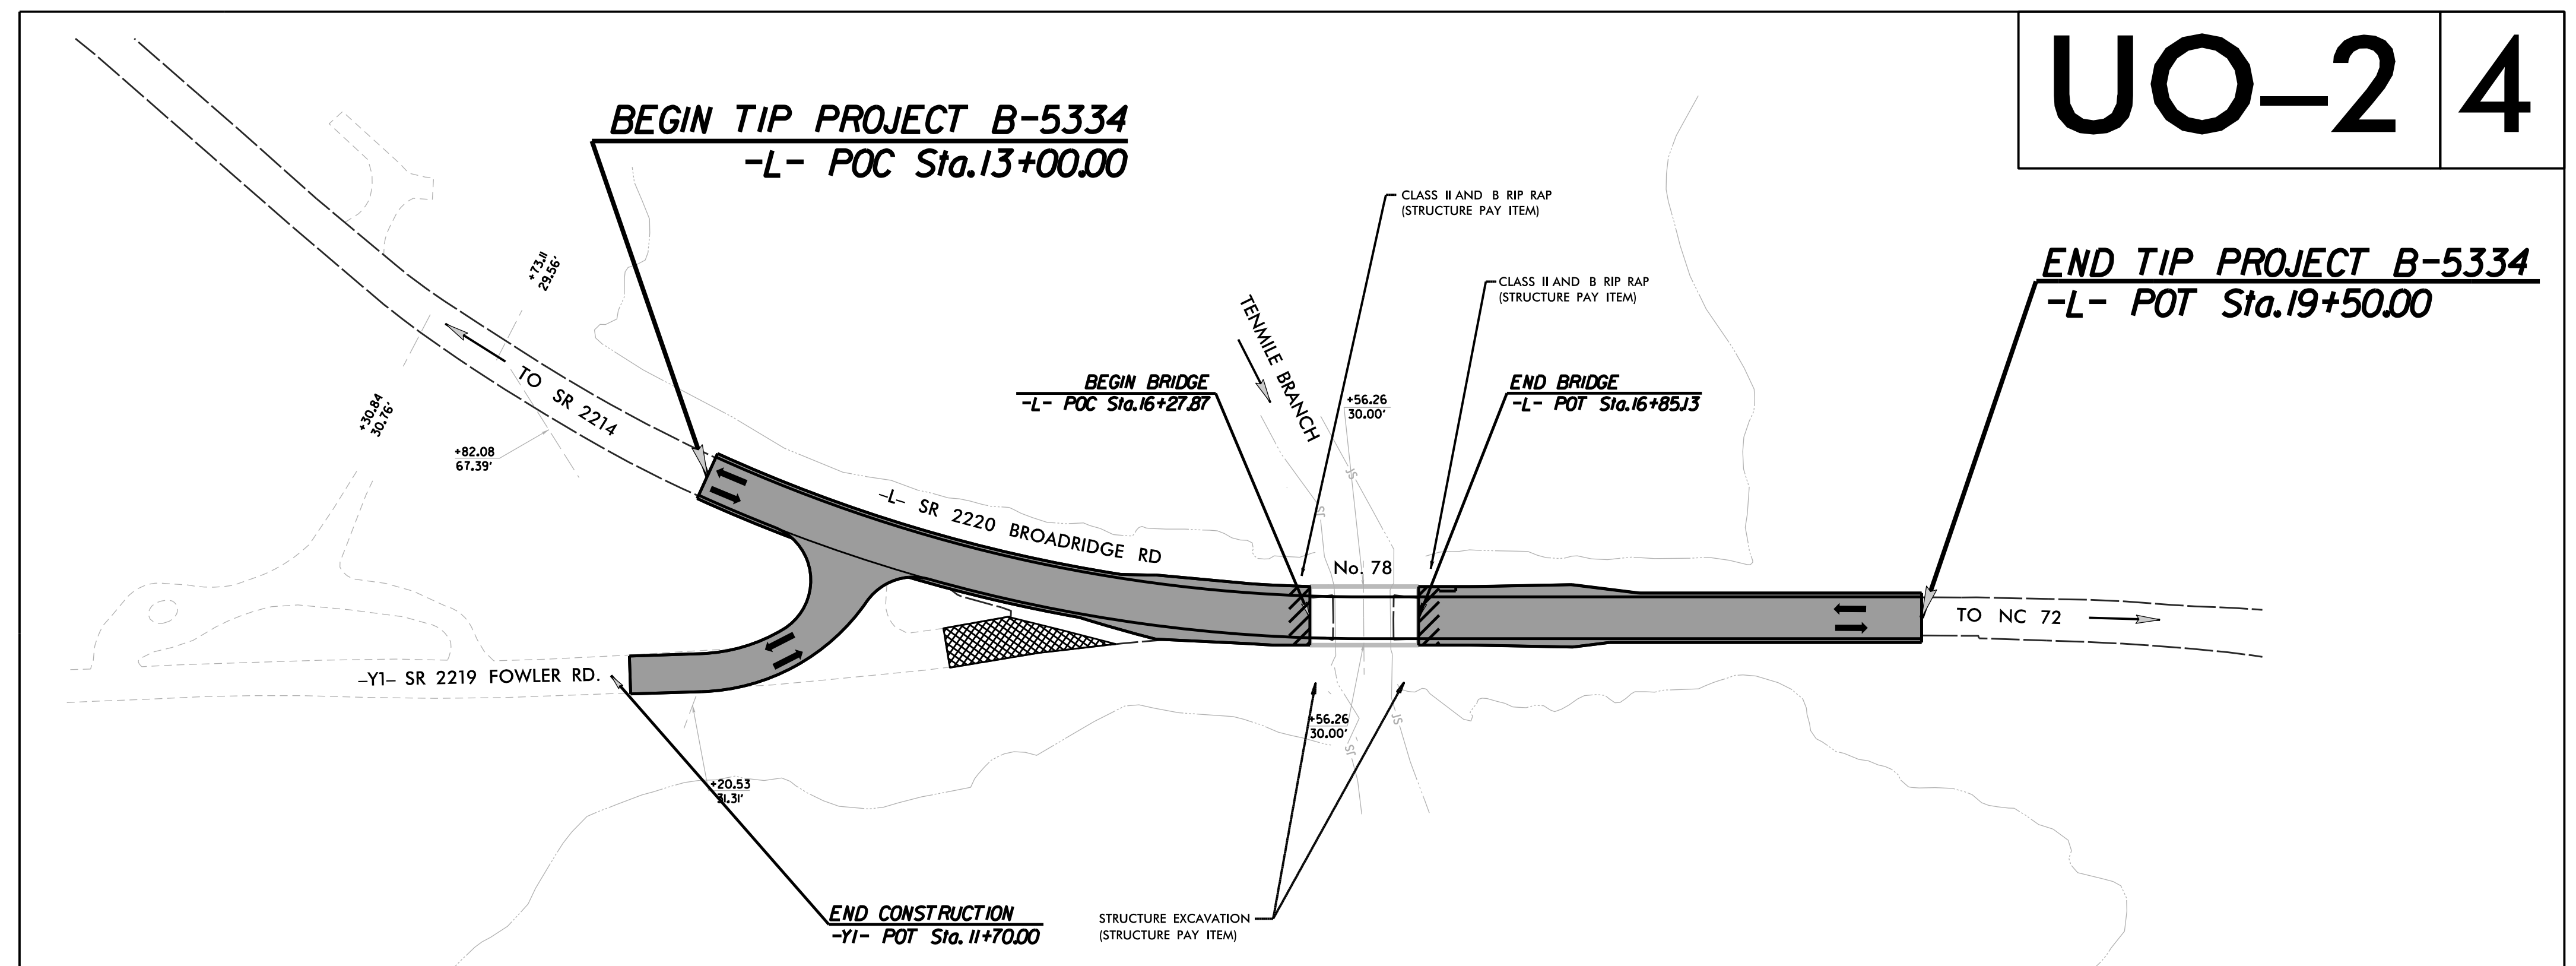

**PRELIMINARY PLANS**  
 DO NOT USE FOR CONSTRUCTION

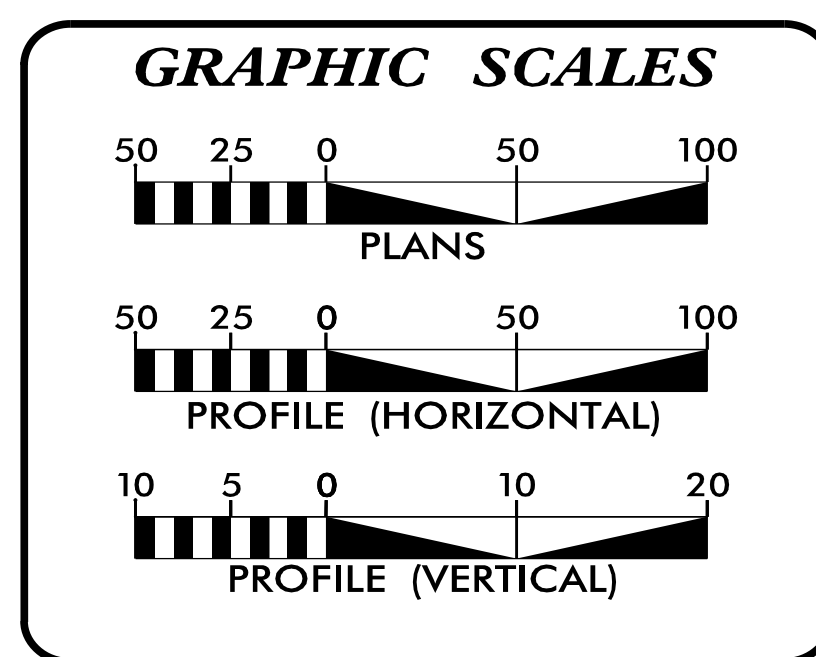

**INDEX OF SHEETS**

SHEET NO.:	DESCRIPTION:
UO-1	TITLE SHEET
UO-2	UBO PLAN SHEET

**UTILITY OWNERS WITH CONFLICTS**

(A) POWER (DISTRIBUTION) - DUKE ENERGY  
 (B) COMMUNICATIONS - AT&T

PREPARED IN THE OFFICE OF:

**JOHN FAISON** UTILITY PROJECT MANAGER  
**JOSH BARBOUR** PROJECT UTILITY COORDINATOR  
**JOSH BARBOUR** PROJECT UTILITY DESIGNER



**DIVISION OF HIGHWAYS UTILITIES UNIT**  
 1555 MAIL SERVICES CENTER  
 RALEIGH, NC 27699-1555  
 PHONE (919) 707-6690  
 FAX (919) 250-4151

**BO HEMPHILL** UTILITIES REGIONAL ENGINEER  
**ASHLEY COX** UTILITIES ENGINEER  
**ED REAMS** UTILITIES AREA COORDINATOR  
**LARRY JAMES JR.** UTILITIES COORDINATOR

8:40:10 AM  
 290\_001\_B5334\_ut\_tsh\_U001.psh.dgn  
 Division:

# UTILITIES BY OTHERS

**NOTE:**  
ALL UTILITY WORK SHOWN ON THIS SHEET IS DONE BY OTHERS.  
NO PAYMENT WILL BE MADE TO THE CONTRACTOR FOR UTILITY WORK SHOWN ON THIS SHEET.

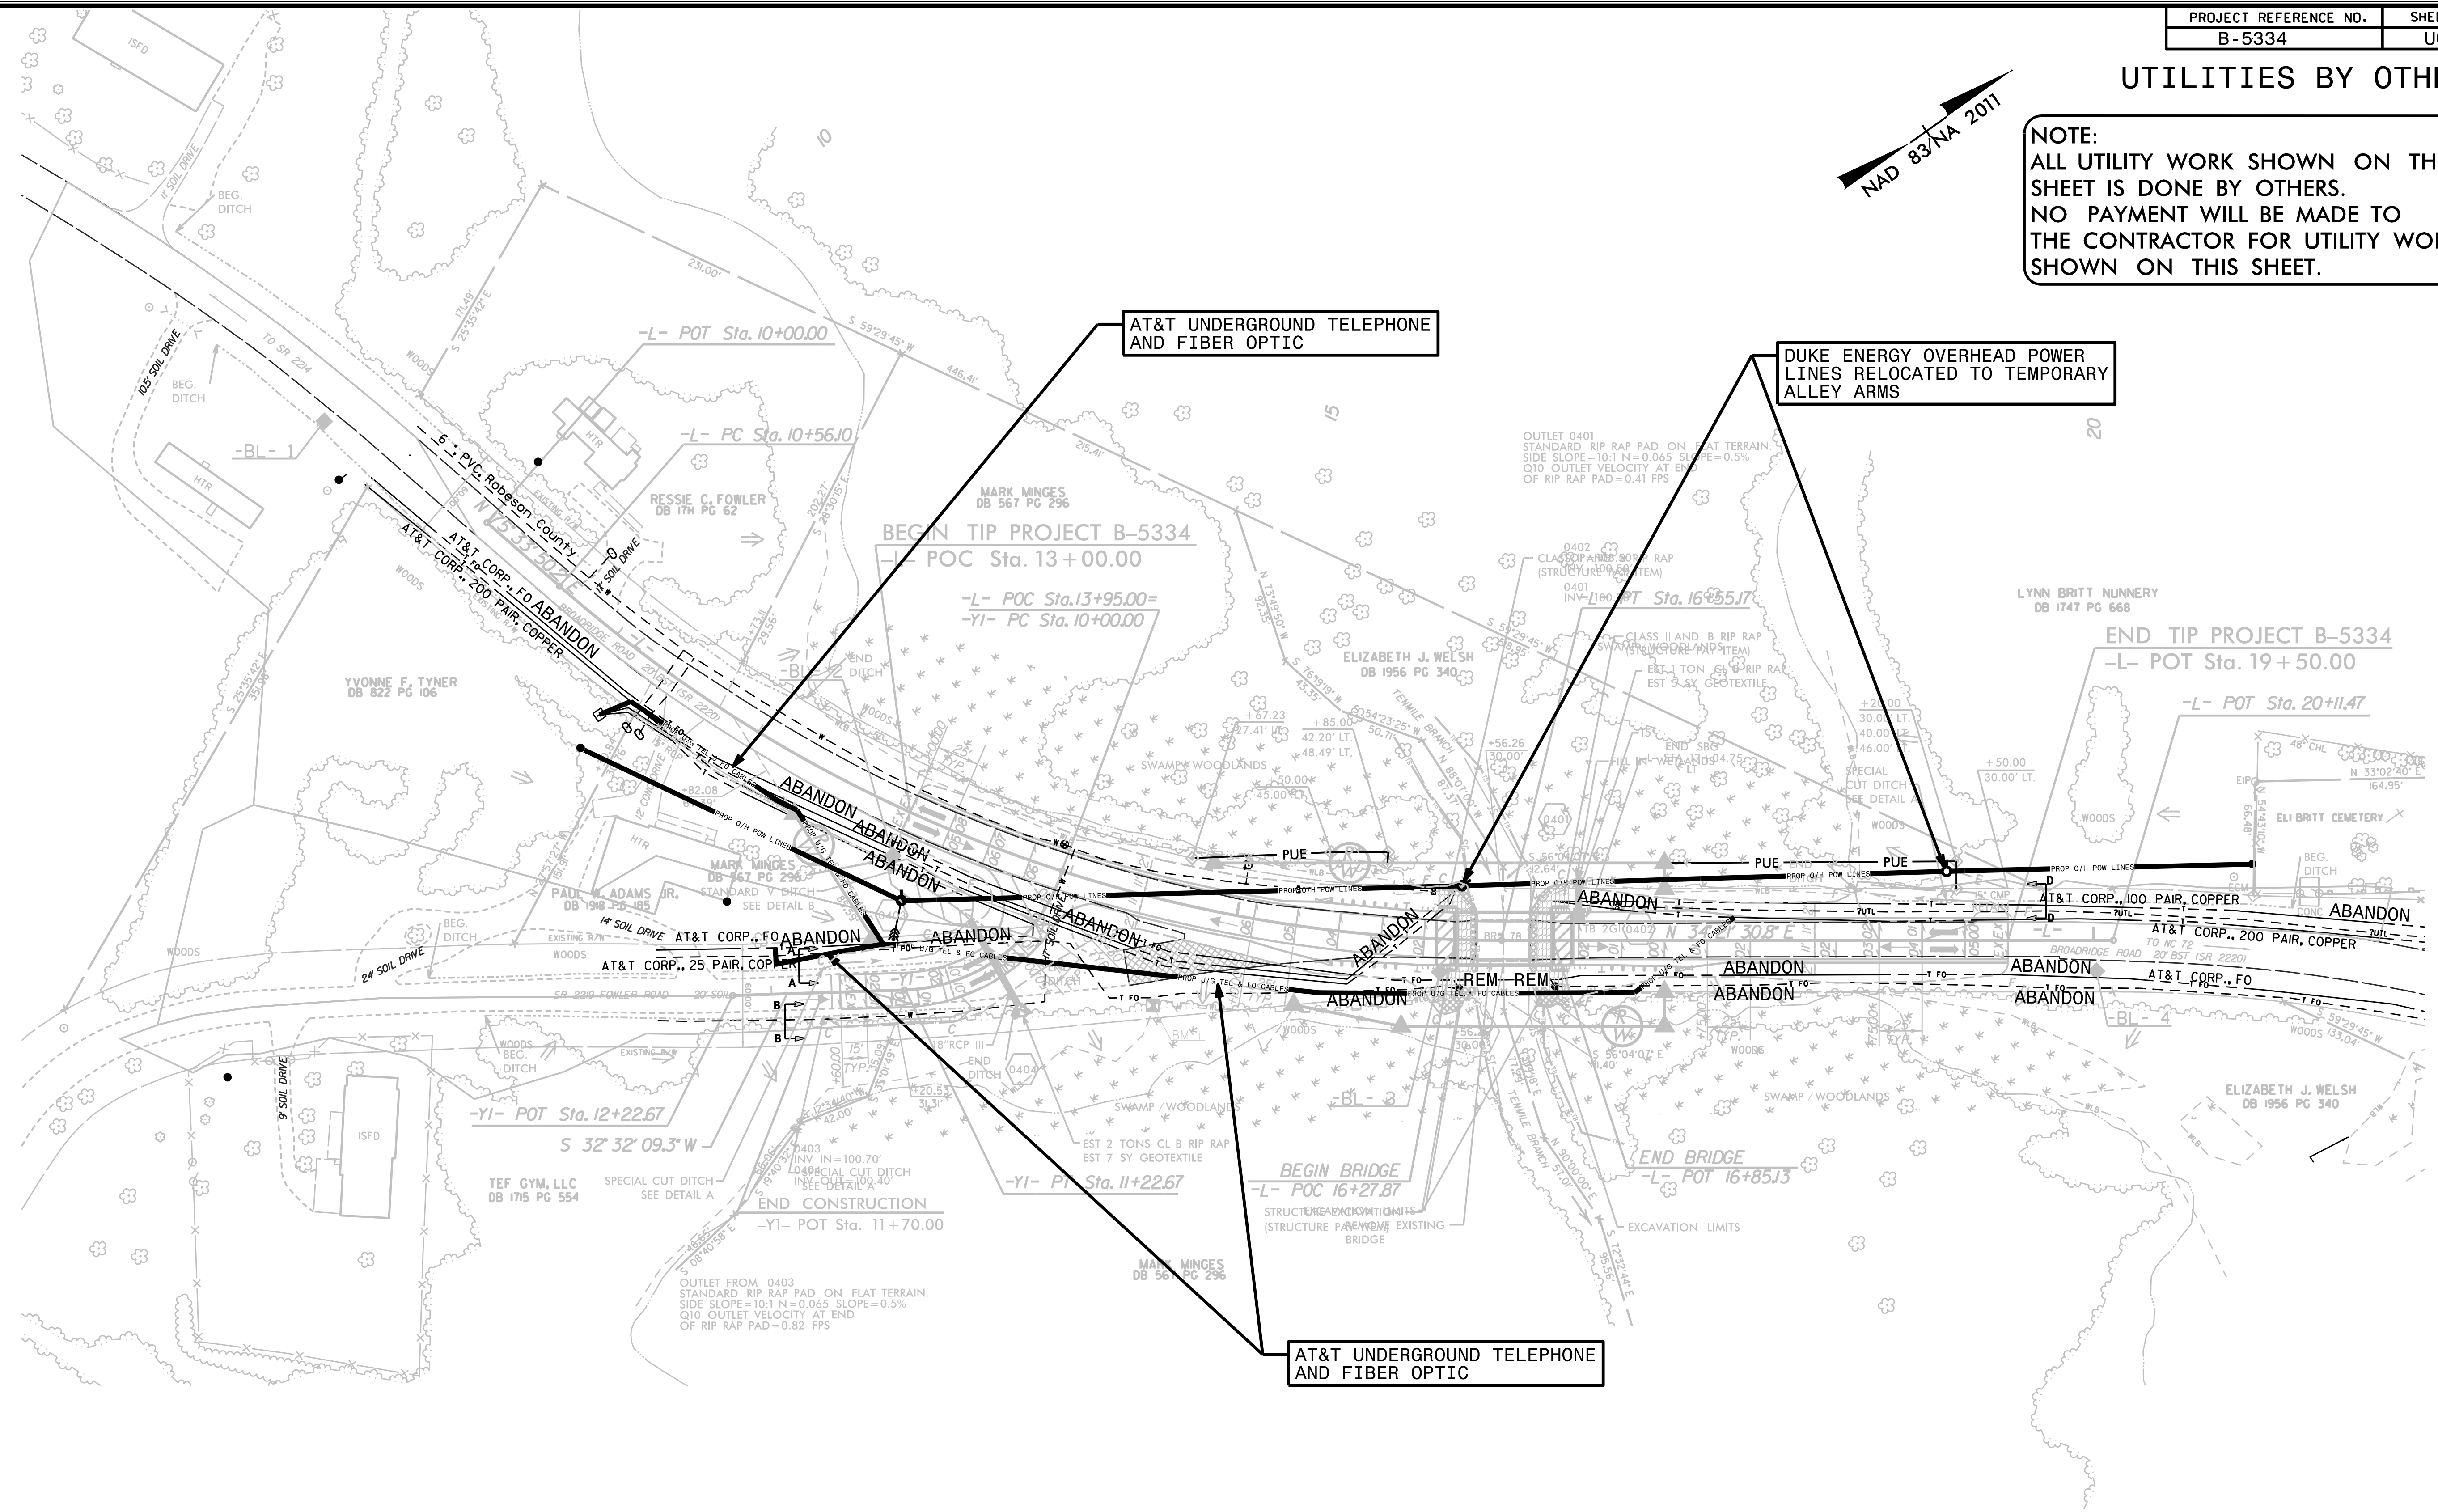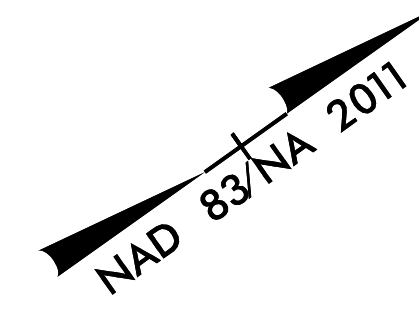

AT&T UNDERGROUND TELEPHONE AND FIBER OPTIC

DUKE ENERGY OVERHEAD POWER LINES RELOCATED TO TEMPORARY ALLEY ARMS

AT&T UNDERGROUND TELEPHONE AND FIBER OPTIC

5/14/99  
 10:02:55 AM  
 29000355334\_ut\_rdy4\_U002\_psh.dgn  
 DIVISION