


**This electronic collection of documents is provided
for the convenience of the user
and is Not a Certified Document –**

**The documents contained herein were originally issued
and sealed by the individuals whose names and license
numbers appear on each page, on the dates appearing
with their signature on that page.**

**This file or an individual page
shall not be considered a certified document.**


8/23/99

0 2.5 5	PROJ. REFERENCE NO. B-5334	SHEET NO. X-1
---------	-------------------------------	------------------

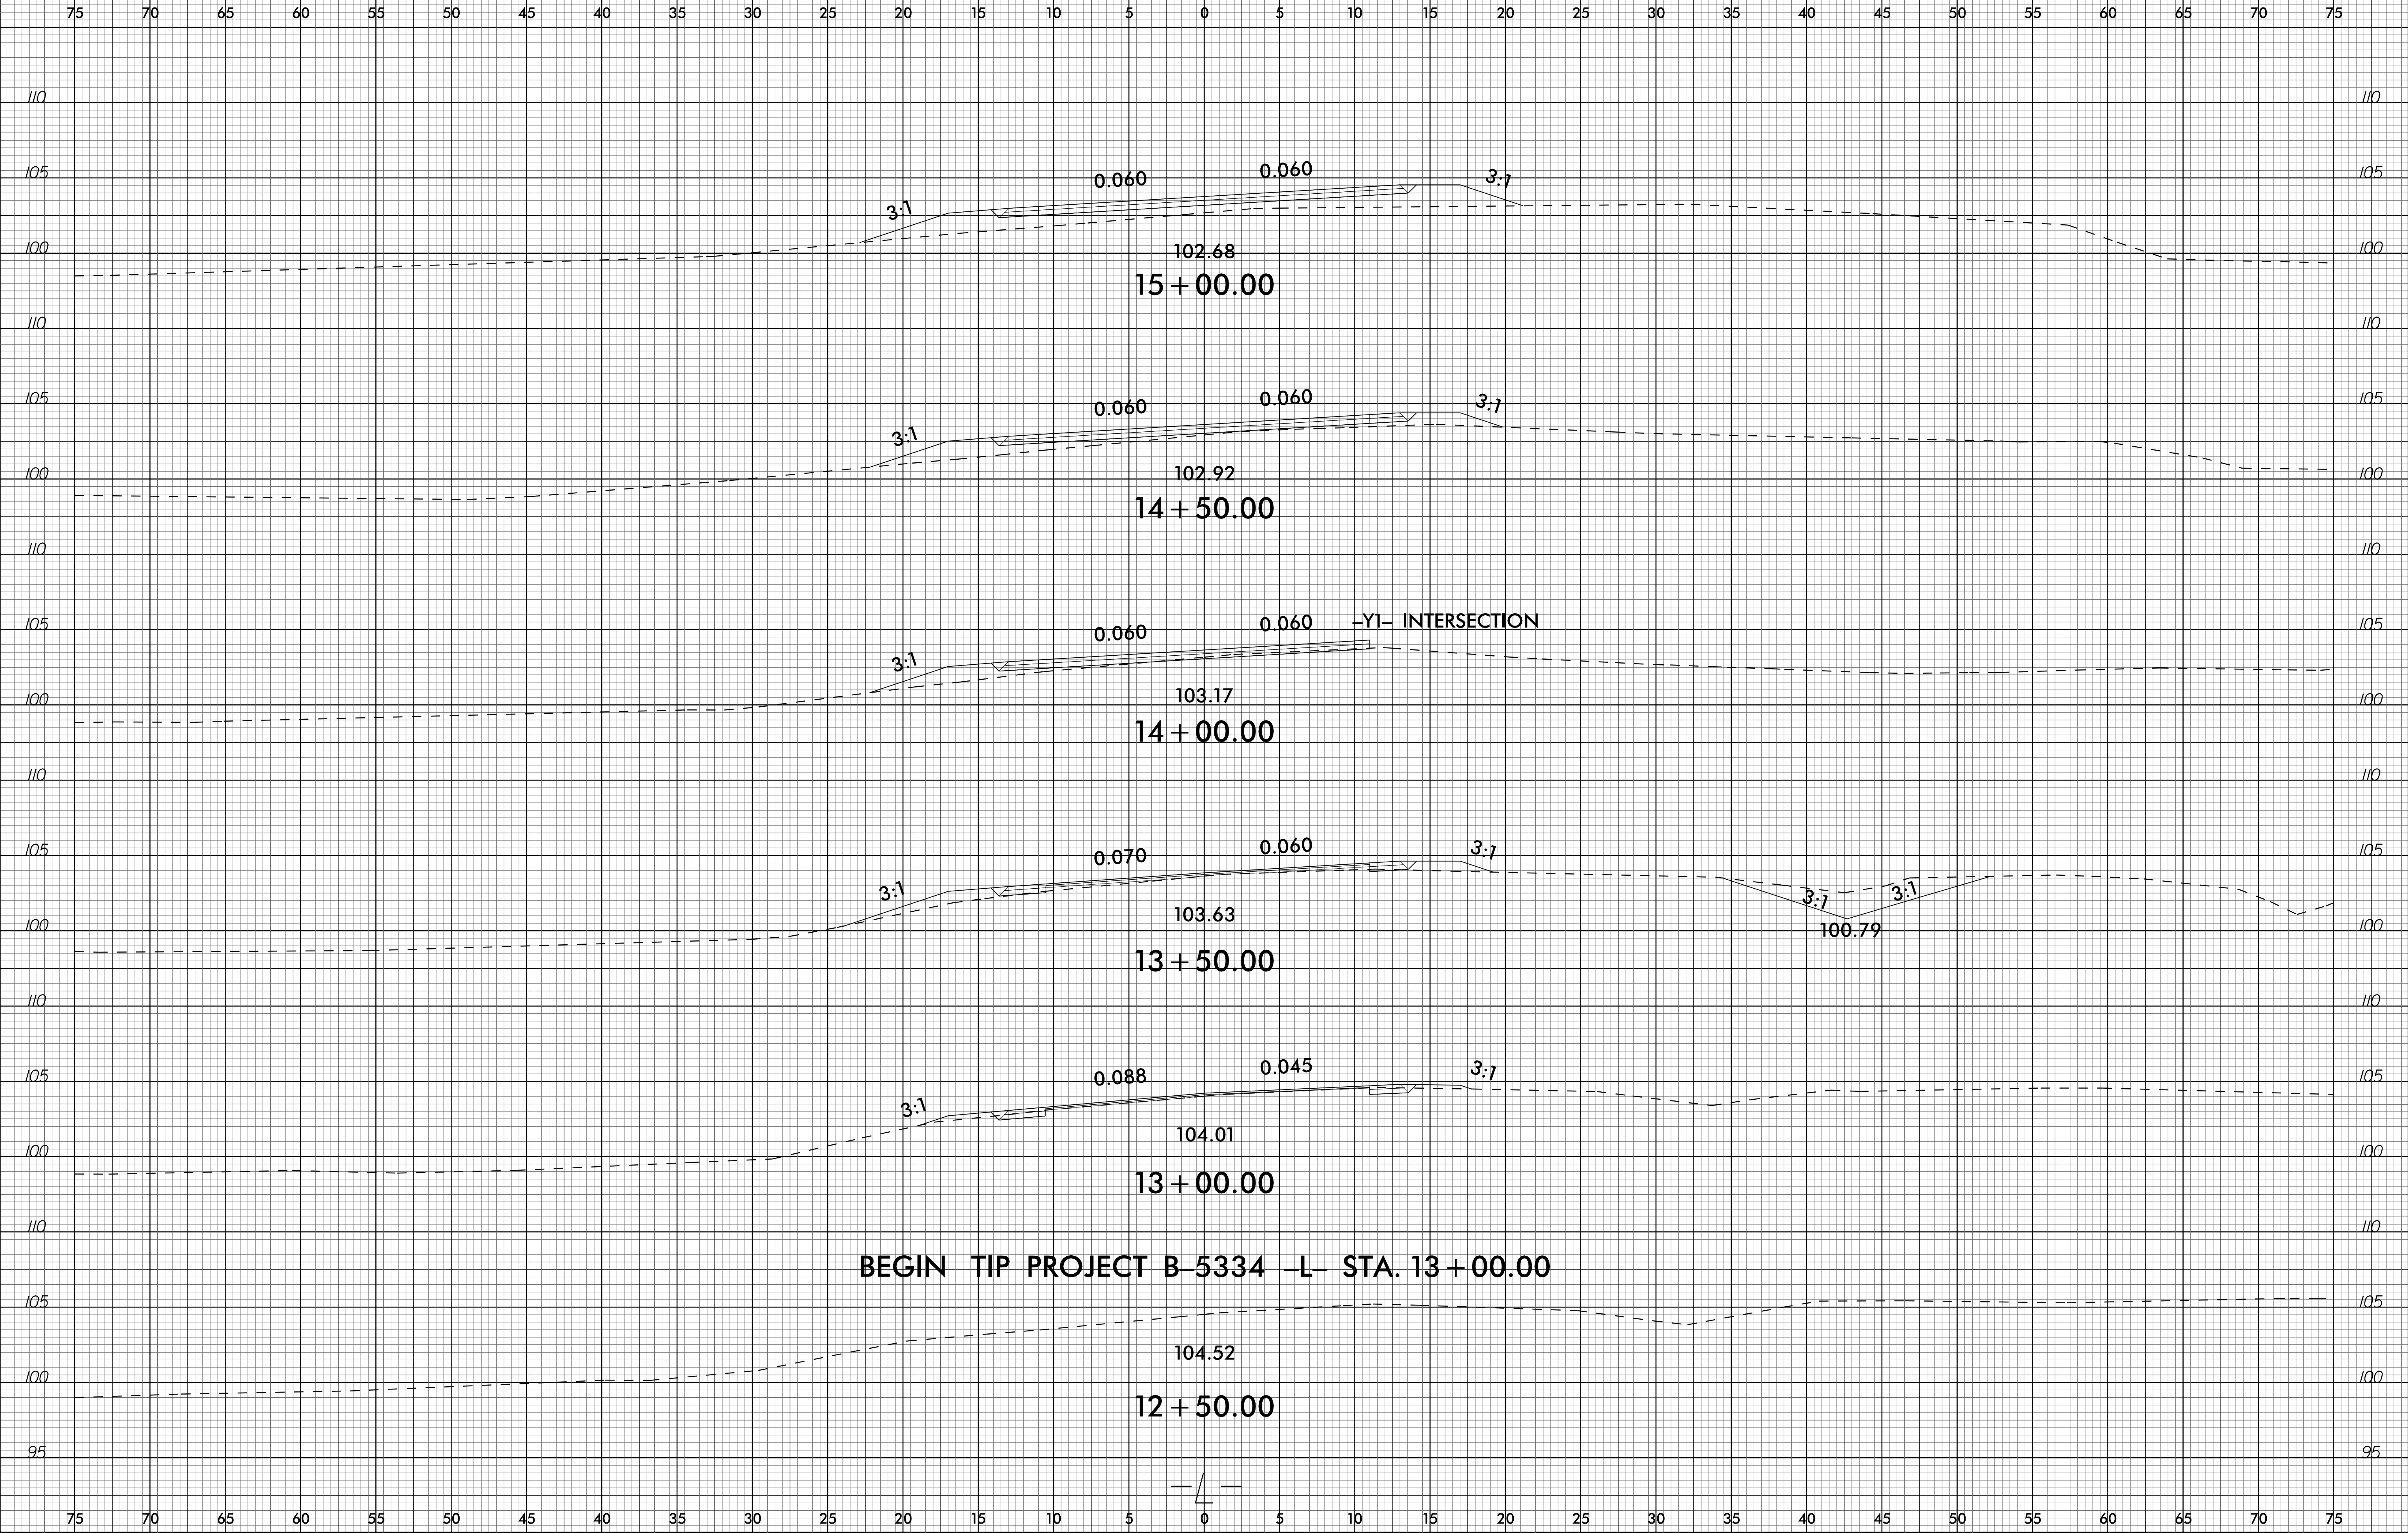


30-MAR-2017 11:08
I:\GIS\Projects\B5334\Fig\1300\Modeling\B5334_Rdy_xpl.L.dgn

75 70 65 60 55 50 45 40 35 30 25 20 15 10 5 0 5 10 15 20 25 30 35 40 45 50 55 60 65 70 75

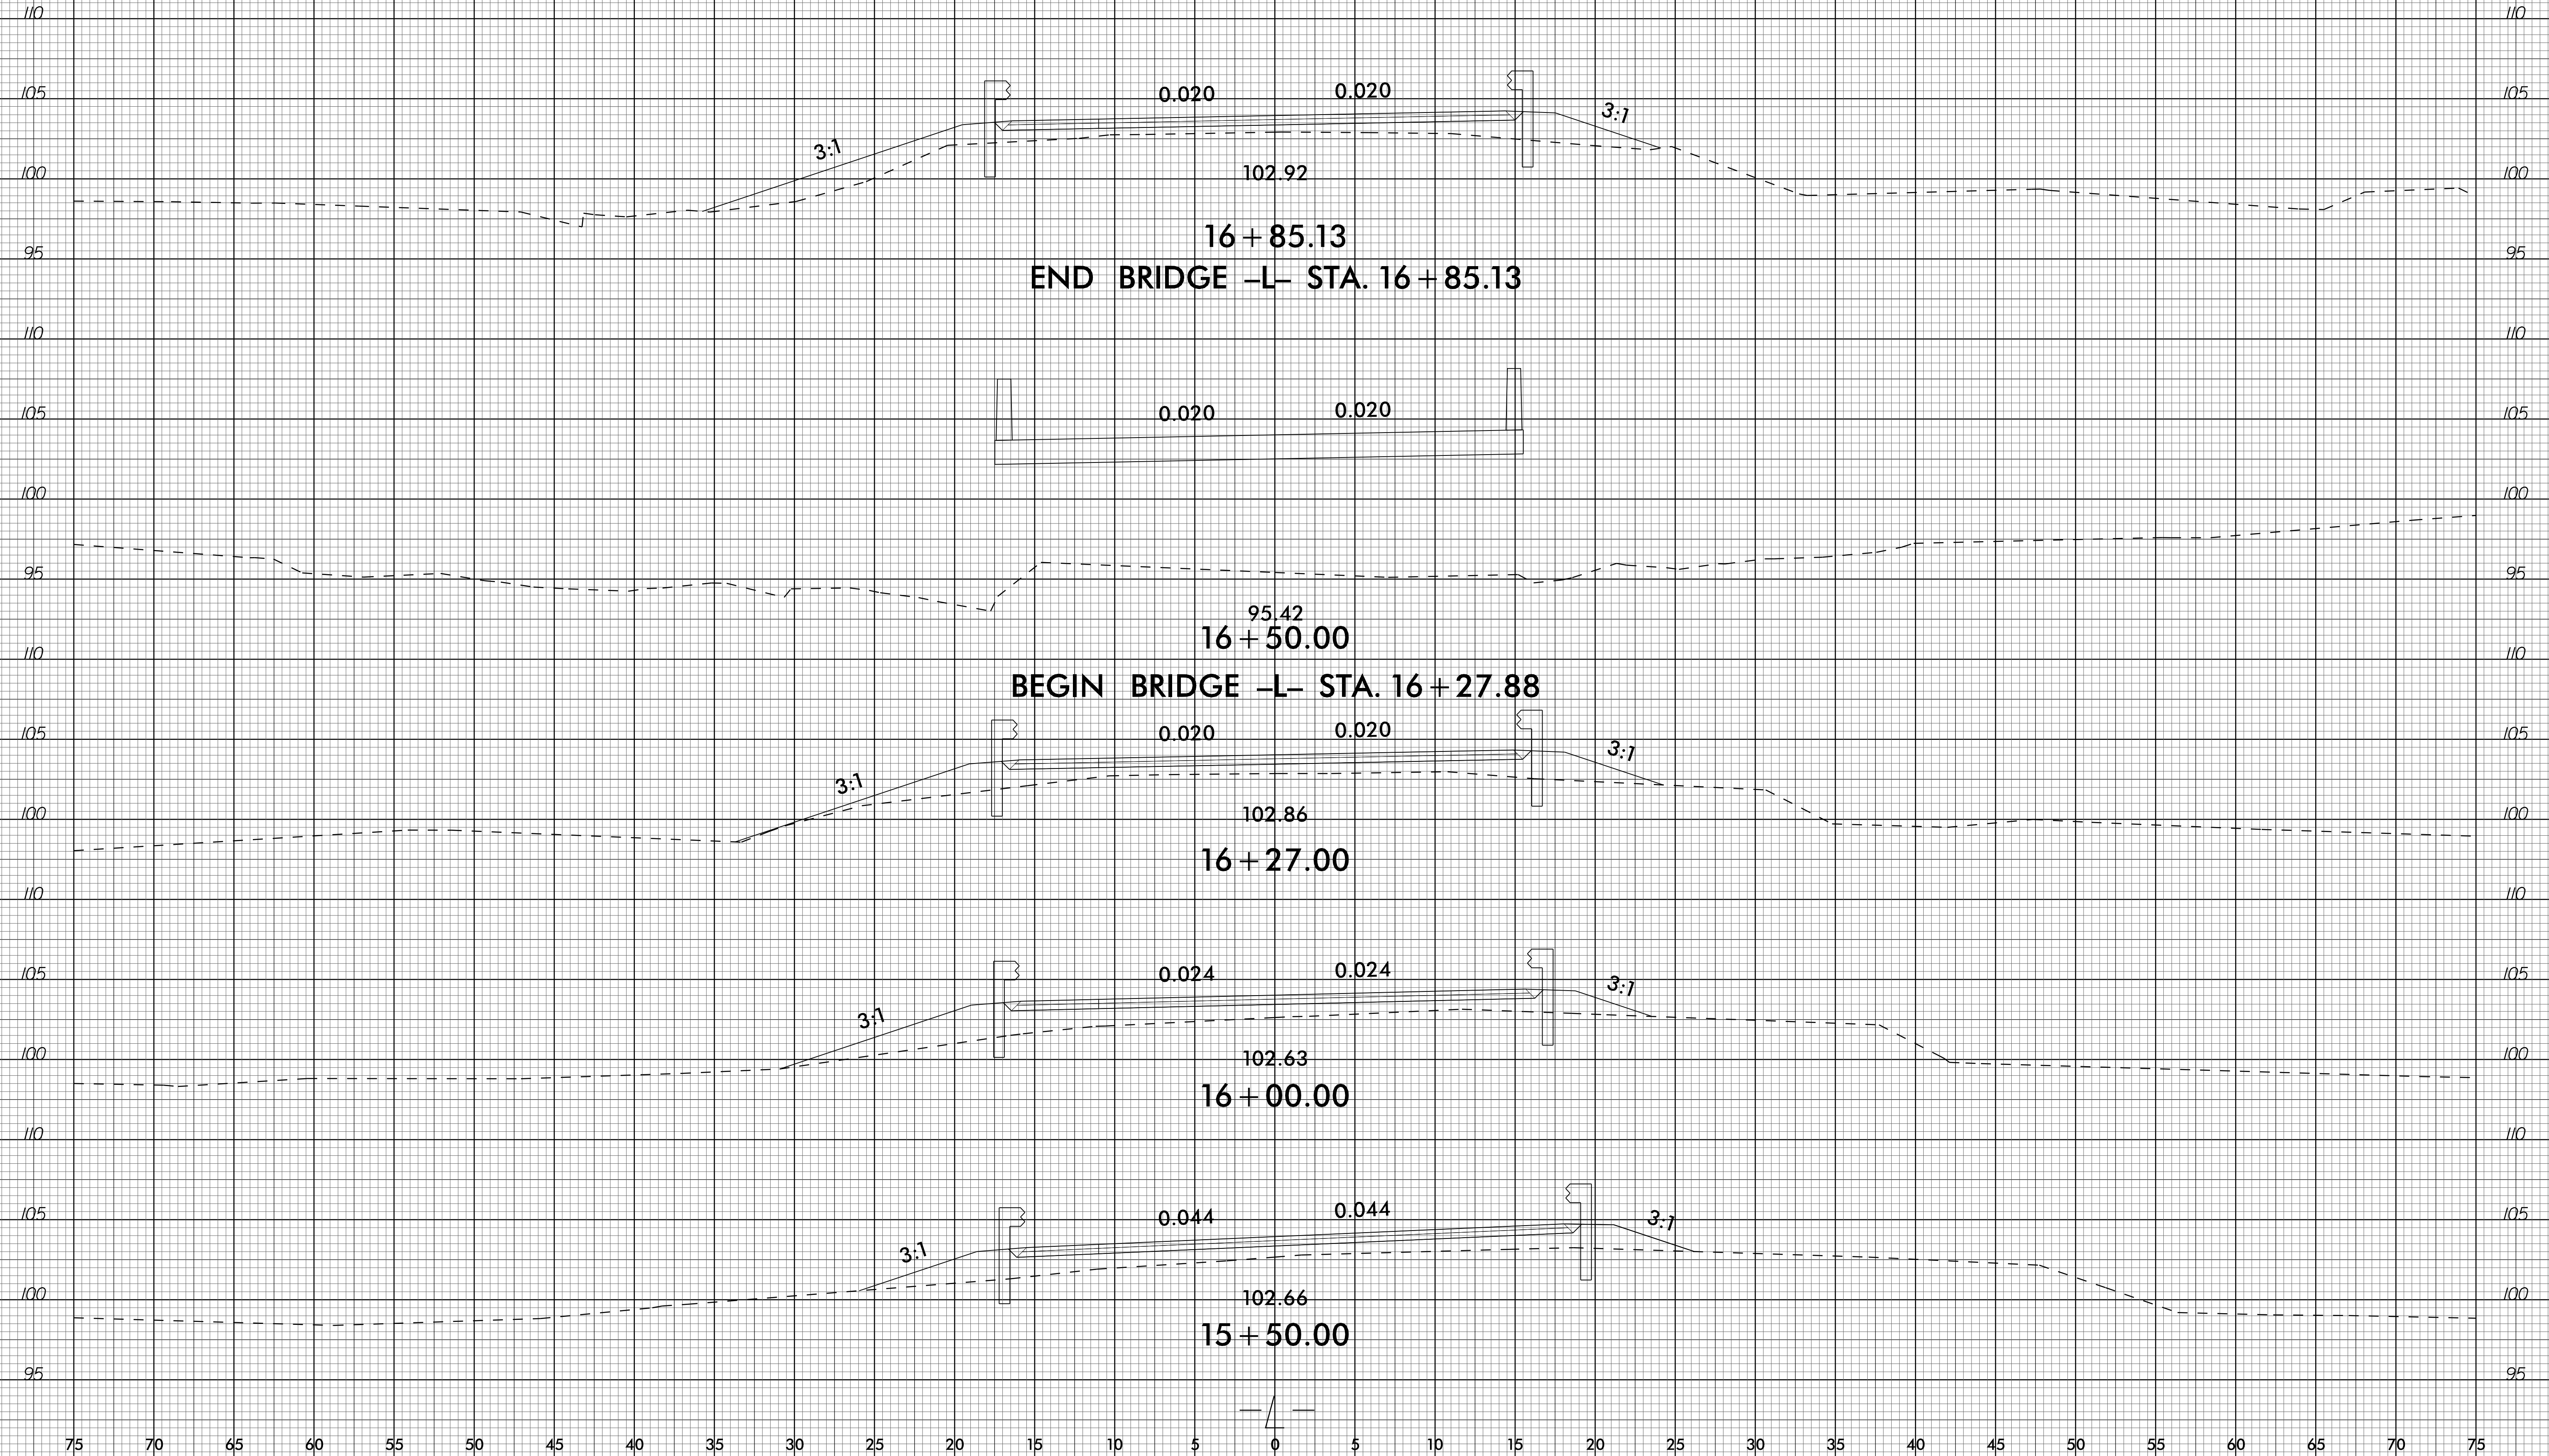


8/23/99

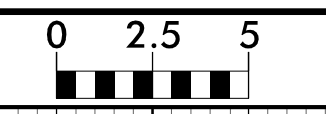

PROJ. REFERENCE NO.	SHEET NO.
B-5334	X-3

75 70 65 60 55 50 45 40 35 30 25 20 15 10 5 0 5 10 15 20 25 30 35 40 45 50 55 60 65 70 75


END TIP PROJECT B-5334 -L- STA. 19 + 50.00

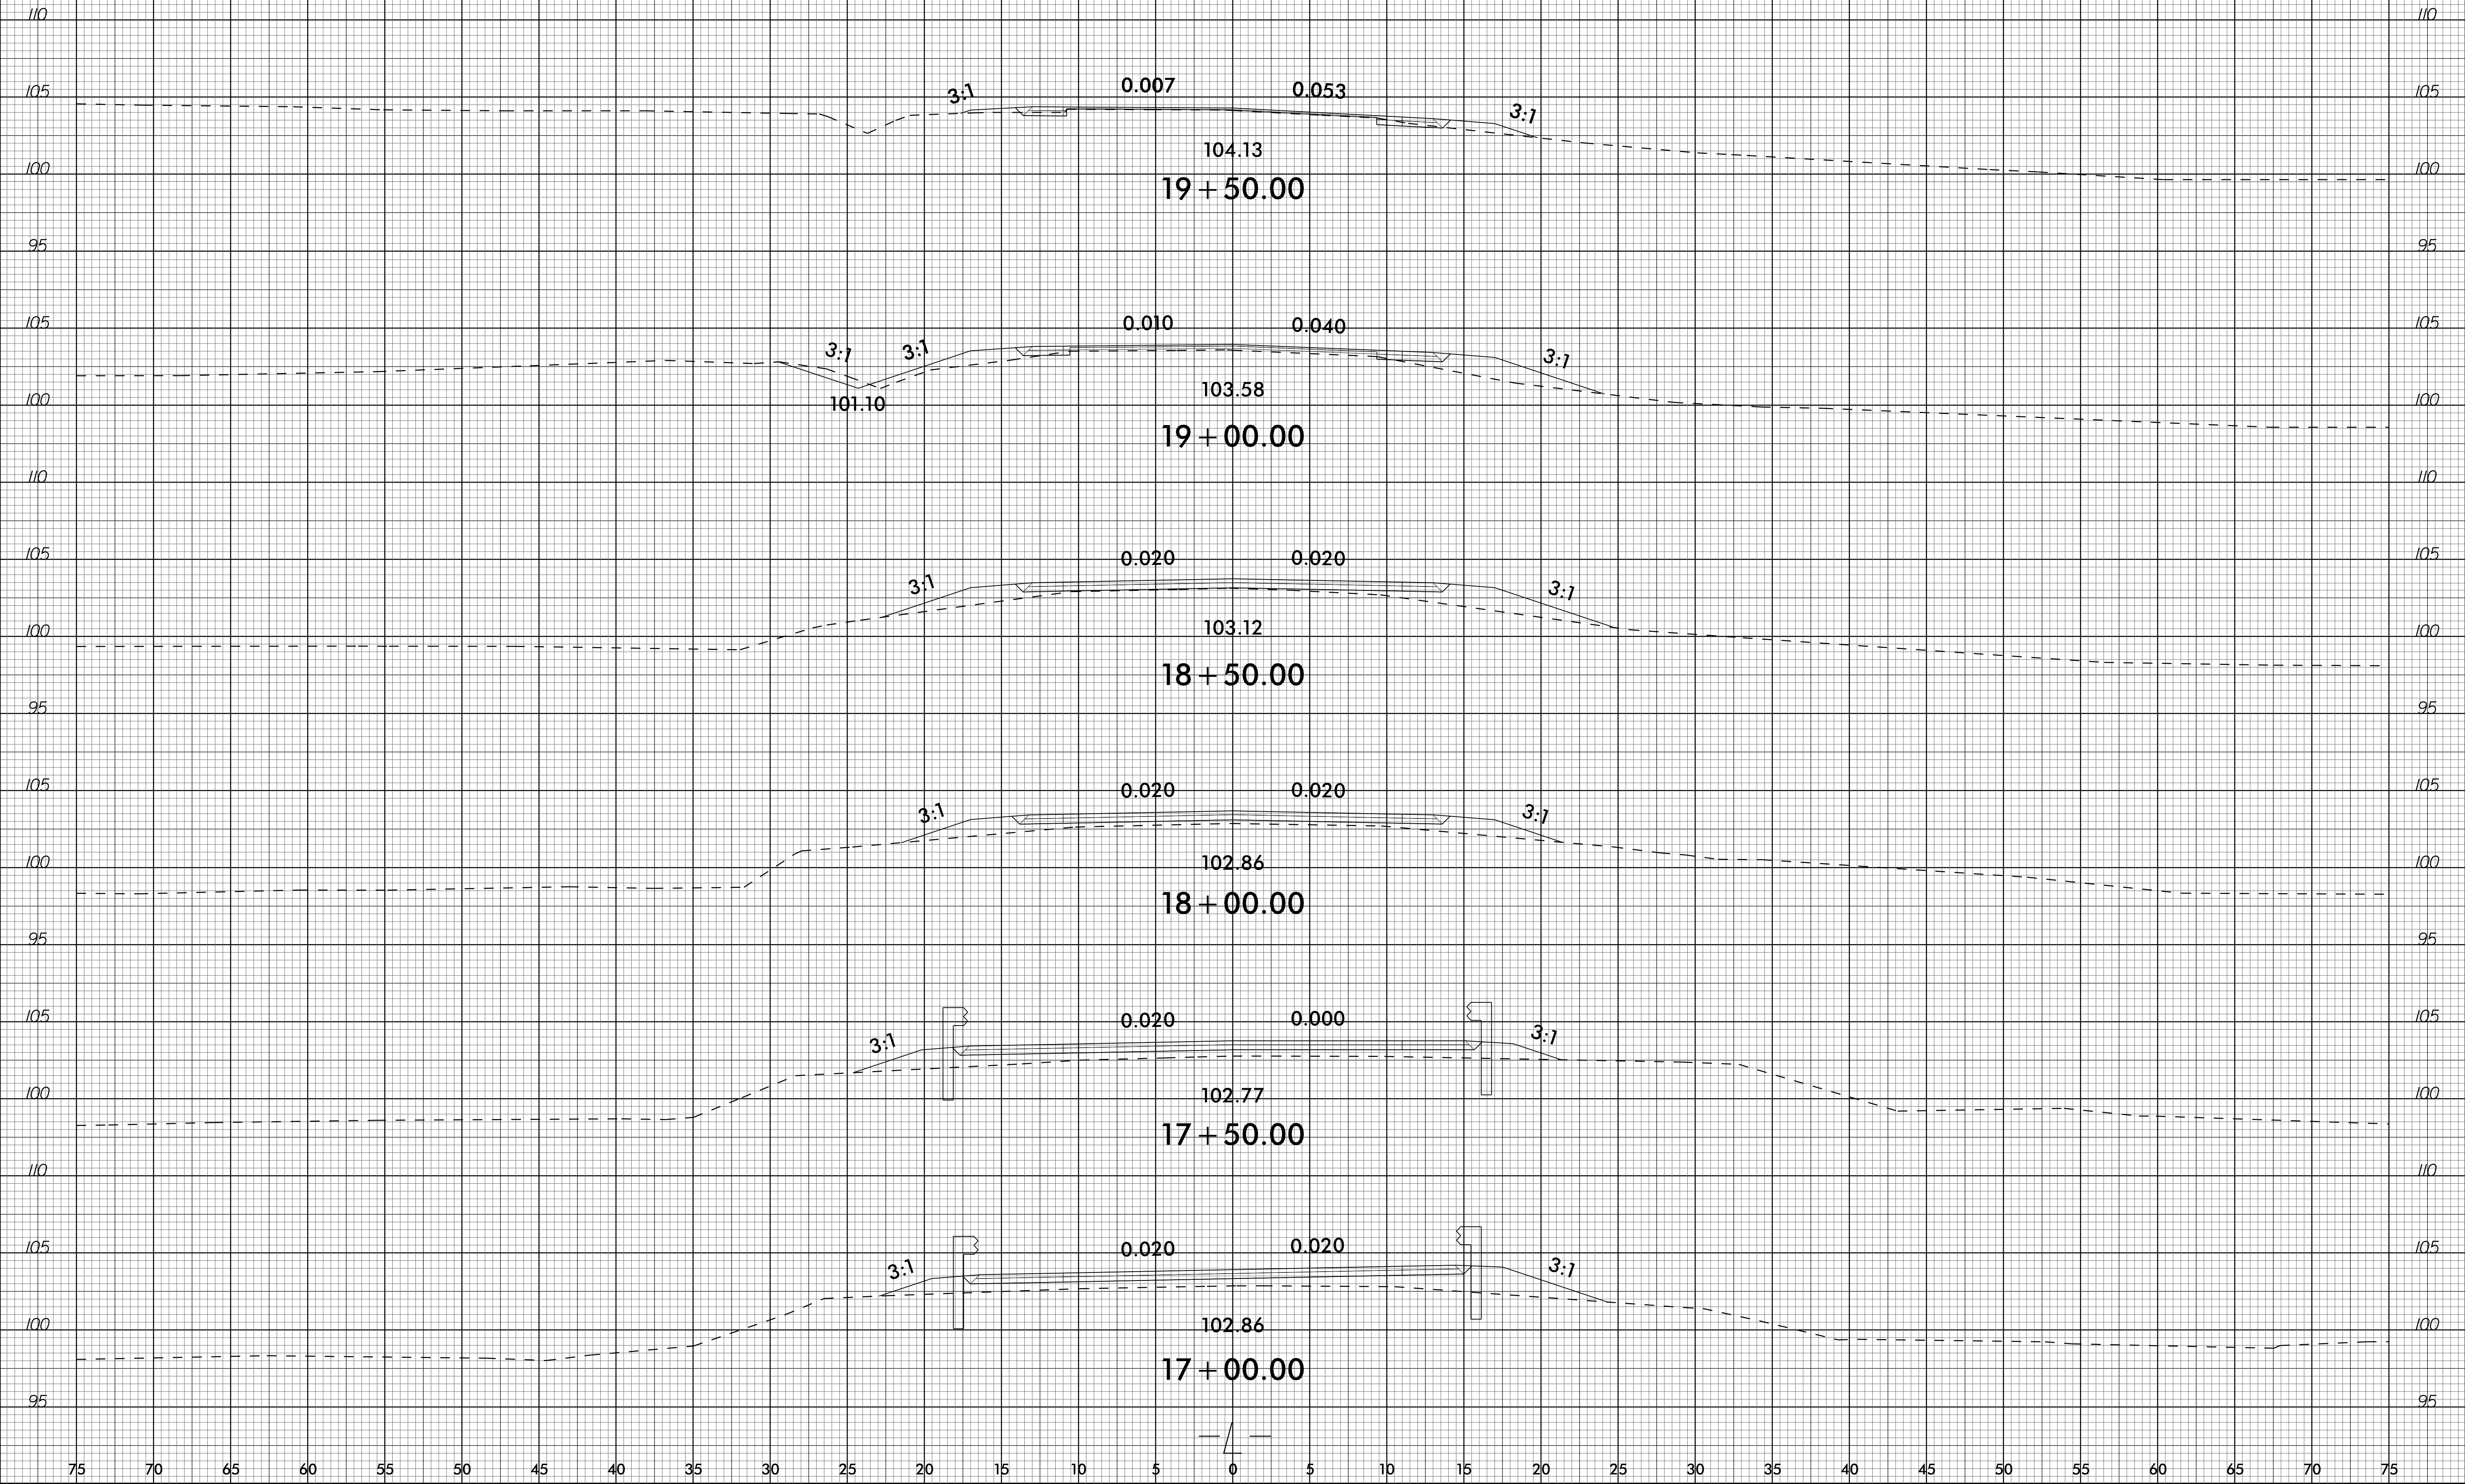


30-MAR-2017 11:08
 I:\GIS\Projects\B5334\B5334_L.dgn
 8/23/99



75 70 65 60 55 50 45 40 35 30 25 20 15 10 5 0 5 10 15 20 25 30 35 40 45 50 55 60 65 70 75

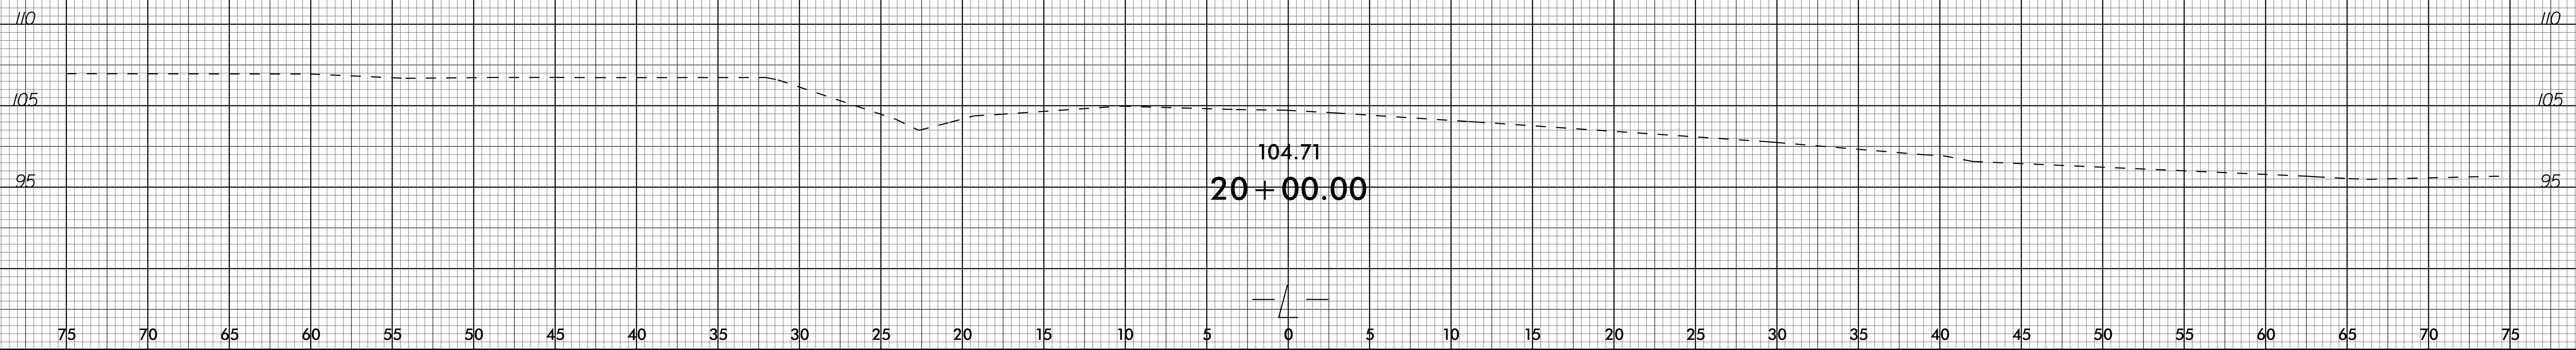


8/23/99

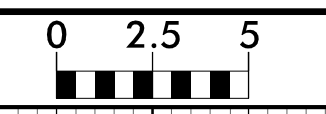


PROJ. REFERENCE NO.
B-5334

SHEET NO.
X-5

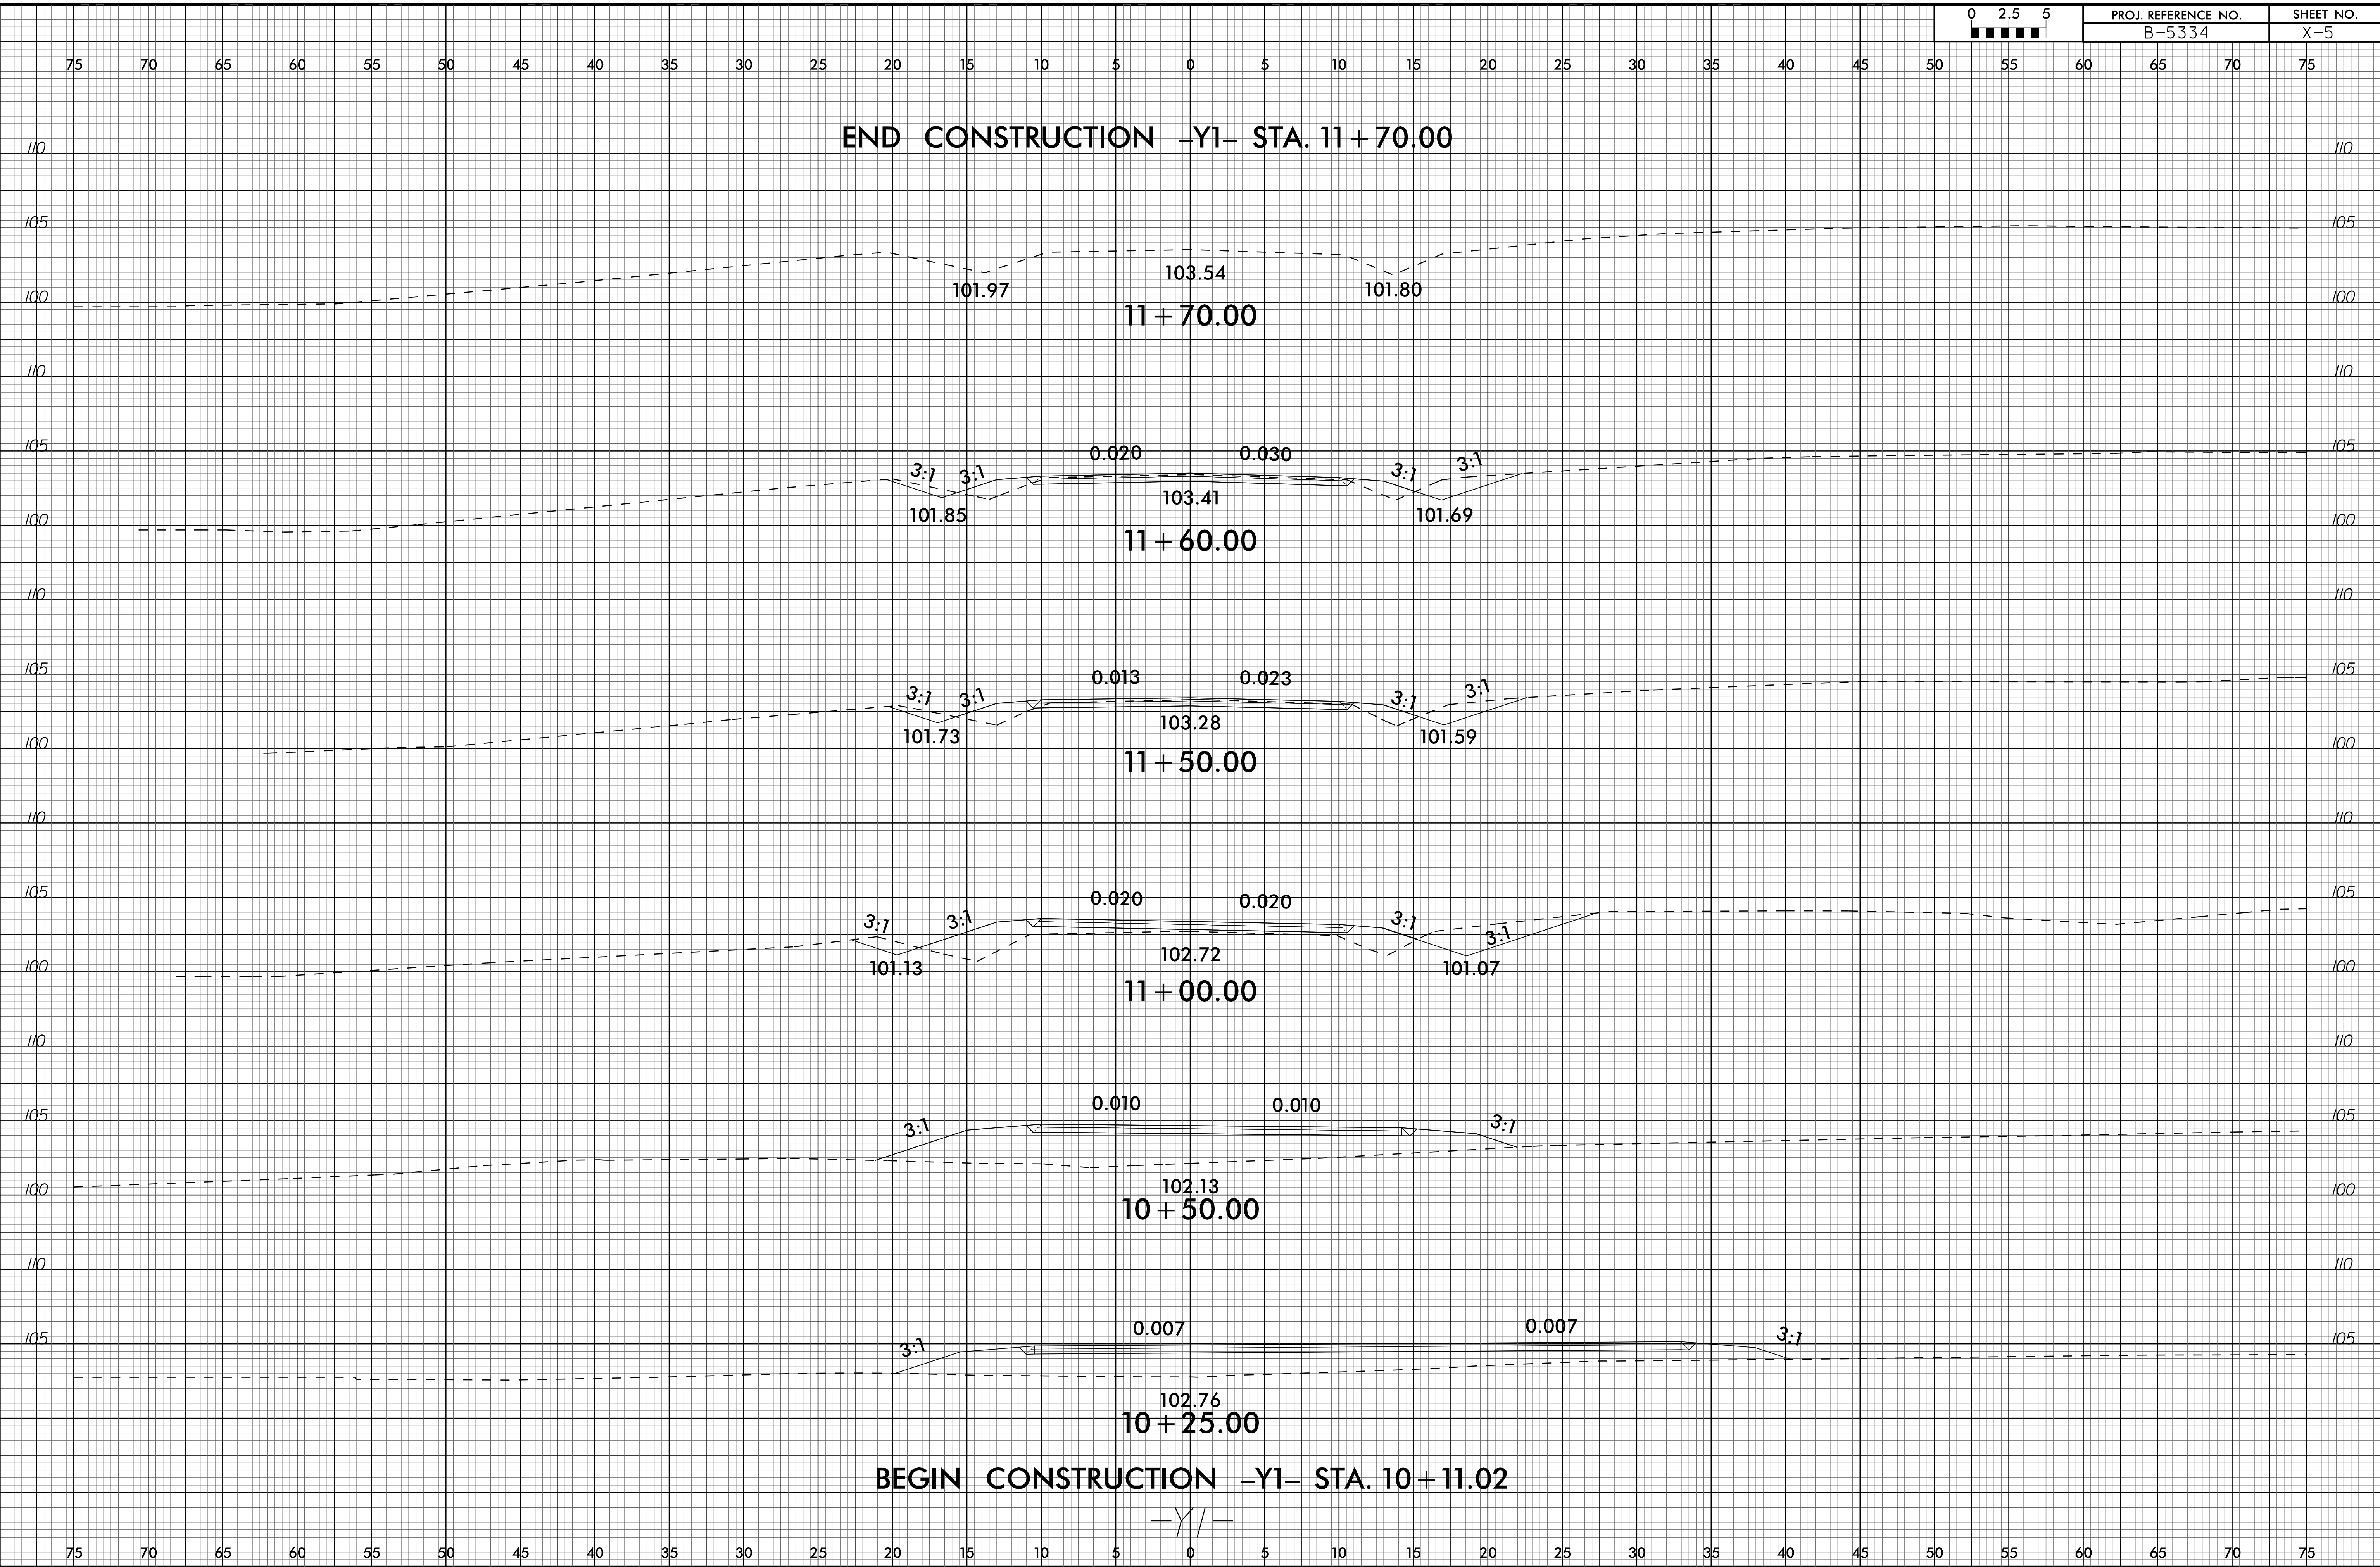

30-MAR-2017 11:08
I:\GIS\Projects\B5334_Rdy_xpl_Y1.dgn

8/23/99

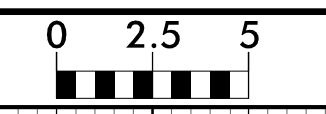

PROJ. REFERENCE NO.
B-5334

SHEET NO.
X-6

75 70 65 60 55 50 45 40 35 30 25 20 15 10 5 0 5 10 15 20 25 30 35 40 45 50 55 60 65 70 75

110 110

105 105

103.94
12 + 00.00

—Y/—

75 70 65 60 55 50 45 40 35 30 25 20 15 10 5 0 5 10 15 20 25 30 35 40 45 50 55 60 65 70 75

30-MAR-2017 11:08
I:\GIS\Projects\B5334_Rdy_xpl_Y1.dgn