


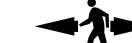






# ROADWAY STANDARD DRAWINGS

THE FOLLOWING ROADWAY STANDARDS AS SHOWN IN "ROADWAY STANDARD DRAWINGS" - PROJECT SERVICES UNIT - N.C. DEPARTMENT OF TRANSPORTATION - RALEIGH, N.C., DATED JANUARY 2012 ARE APPLICABLE TO THIS PROJECT AND BY REFERENCE HEREBY ARE CONSIDERED A PART OF THESE PLANS:







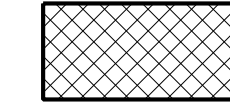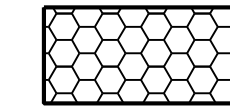



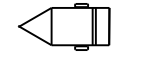
<u>STD. NO.</u>	<u>TITLE</u>
1101.01	WORK ZONE ADVANCE WARNING SIGNS
1101.02	TEMPORARY LANE CLOSURES
1101.03	TEMPORARY ROAD CLOSURES
1101.04	TEMPORARY SHOULDER CLOSURES
1101.05	WORK ZONE VEHICLE ACCESSES
1101.06	WARNING SIGNS FOR BLASTING ZONES
1101.11	TRAFFIC CONTROL DESIGN TABLES
1110.01	STATIONARY WORK ZONE SIGNS
1110.02	PORTABLE WORK ZONE SIGNS
1115.01	FLASHING ARROW BOARDS
1130.01	DRUM
1135.01	CONES
1145.01	BARRICADES
1150.01	FLAGGING DEVICES
1160.01	TEMPORARY CRASH CUSHION
1165.01	WORK VEHICLE LIGHTING SYSTEMS AND TMA DELINEATION
1170.01	POSITIVE PROTECTION
1180.01	SKINNY-DRUM
1205.01	PAVEMENT MARKINGS - LINE TYPES AND OFFSETS
1205.02	PAVEMENT MARKINGS - TWO-LANE AND MULTI-LANE ROADWAYS
1205.03	PAVEMENT MARKINGS - EXITS AND ENTRANCE RAMPS
1205.04	PAVEMENT MARKINGS - INTERSECTIONS
1205.05	PAVEMENT MARKINGS - TURN LANES
1205.06	PAVEMENT MARKINGS - LANE DROPS
1205.08	PAVEMENT MARKINGS - SYMBOLS AND WORD MESSAGES
1205.09	PAVEMENT MARKINGS - PAINTED ISLANDS
1205.12	PAVEMENT MARKINGS - BRIDGES
1205.13	PAVEMENT MARKINGS - LANE REDUCTIONS
1250.01	RAISED PAVEMENT MARKERS - INSTALLATION SPACING
1251.01	RAISED PAVEMENT MARKERS - PERMANENT AND TEMPORARY
1253.01	RAISED PAVEMENT MARKERS - SNOWPLOWABLE
1261.01	GUARDRAIL AND BARRIER DELINEATORS - INSTALLATION SPACING
1261.02	GUARDRAIL AND BARRIER DELINEATORS - TYPES AND MOUNTING
1262.01	GUARDRAIL END DELINEATION
1264.01	OBJECT MARKERS - TYPES
1264.02	OBJECT MARKERS - INSTALLATION

# LEGEND




## GENERAL

-  DIRECTION OF TRAFFIC FLOW
-  DIRECTION OF PEDESTRIAN TRAFFIC FLOW
-  EXIST. PVMT.
-  NORTH ARROW
-  PROPOSED PVMT.
-  WORK AREA
-  PAVEMENT REMOVAL
-  TEMP. PAVEMENT
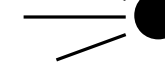
## TRAFFIC CONTROL DEVICES

-  BARRICADE (TYPE III)
-  CONE
-  DRUM  SKINNY DRUM  TUBULAR MARKER
-  TEMPORARY CRASH CUSHION
-  FLASHING ARROW BOARD
-  FLAGGER
-  LAW ENFORCEMENT
-  TRUCK MOUNTED ATTENUATOR (TMA)
-  CHANGEABLE MESSAGE SIGN

## TEMPORARY SIGNING

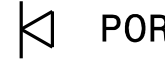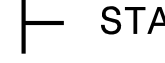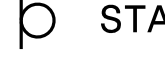-  PORTABLE SIGN
-  STATIONARY SIGN
-  STATIONARY OR PORTABLE SIGN

## PAVEMENT MARKINGS

-  EXISTING LINES
-  TEMPORARY LINES

## TEMPORARY PAVEMENT MARKING SCHEDULE

COLD APPLIED PLASTIC - TYPE 4

- C6 WHITE EDGELINE (6")
- C7 YELLOW EDGELINE (6")
- CA WHITE EDGELINE (4")
- CI YELLOW DOUBLE CENTER LINE (4")
- CJ 10 FT. WHITE SKIP (6")


PAINT


- P2 WHITE STOPBAR (24")
- P3 WHITE CROSSWALK LINE (24")
- P6 WHITE EDGELINE (6")
- P7 YELLOW EDGELINE (6")
- P8 2 FT.-6 FT./SP WHITE MINISKIP (4")
- P17 3 FT.-3 FT./SP WHITE MINISKIP (8")
- PA WHITE EDGELINE (4")
- PB YELLOW EDGELINE (4")
- PC 10 FT. WHITE SKIP (4")
- PD 3 FT.-9 FT./SP WHITE MINISKIP (4")
- PE WHITE SOLID LANE LINE (4")
- PI YELLOW DOUBLE CENTER LINE (4")
- PK 3 FT.-9 FT./SP WHITE MINISKIP (6")
- PL WHITE SOLID LANE LINE (6")
- PN WHITE GORELINE (8")
- PP YELLOW DIAGONAL (8")
- PR WHITE SOLID LANE LINE (8")
- PS WHITE GORELINE
- QA LEFT TURN ARROW
- QB RIGHT TURN ARROW
- QC STRAIGHT ARROW
- QD COMBO. LEFT/STRAIGHT ARROW
- QN 24" YIELD LINE TRIANGLE
- QP MERGE ARROW
- QU FISH-HOOK STRAIGHT ARROW
- QZ FISH-HOOK W/CIRCLE STRAIGHT ARROW
- RA FISH-HOOK W/CIRCLE LEFT ARROW


PAVEMENT MARKERS

- MH TEMPORARY RAISED, YELLOW/YELLOW
- MI TEMPORARY RAISED, CRYSTAL/RED
- MJ TEMPORARY RAISED, YELLOW/RED

**DOCUMENT NOT CONSIDERED FINAL  
UNLESS ALL SIGNATURES COMPLETED**

APPROVED:  DATE: 11/11/2017

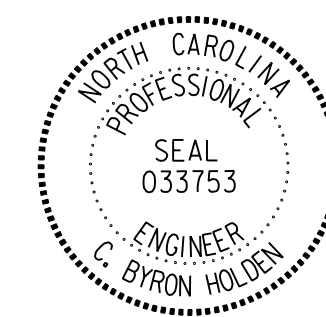

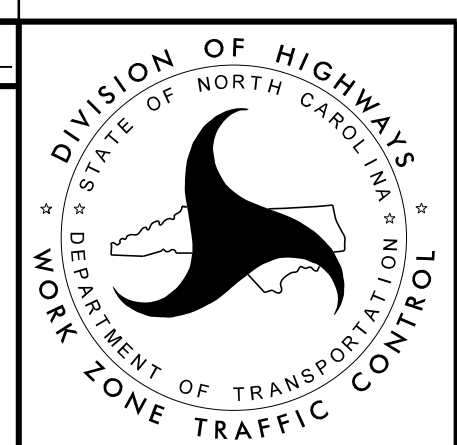

**ROADWAY STANDARD  
DRAWINGS, LEGEND AND  
TEMPORARY PAVEMENT  
MARKING SCHEDULE**