


PROJ. REFERENCE NO.	SHEET NO.
U-5315 A & B	TMP-6

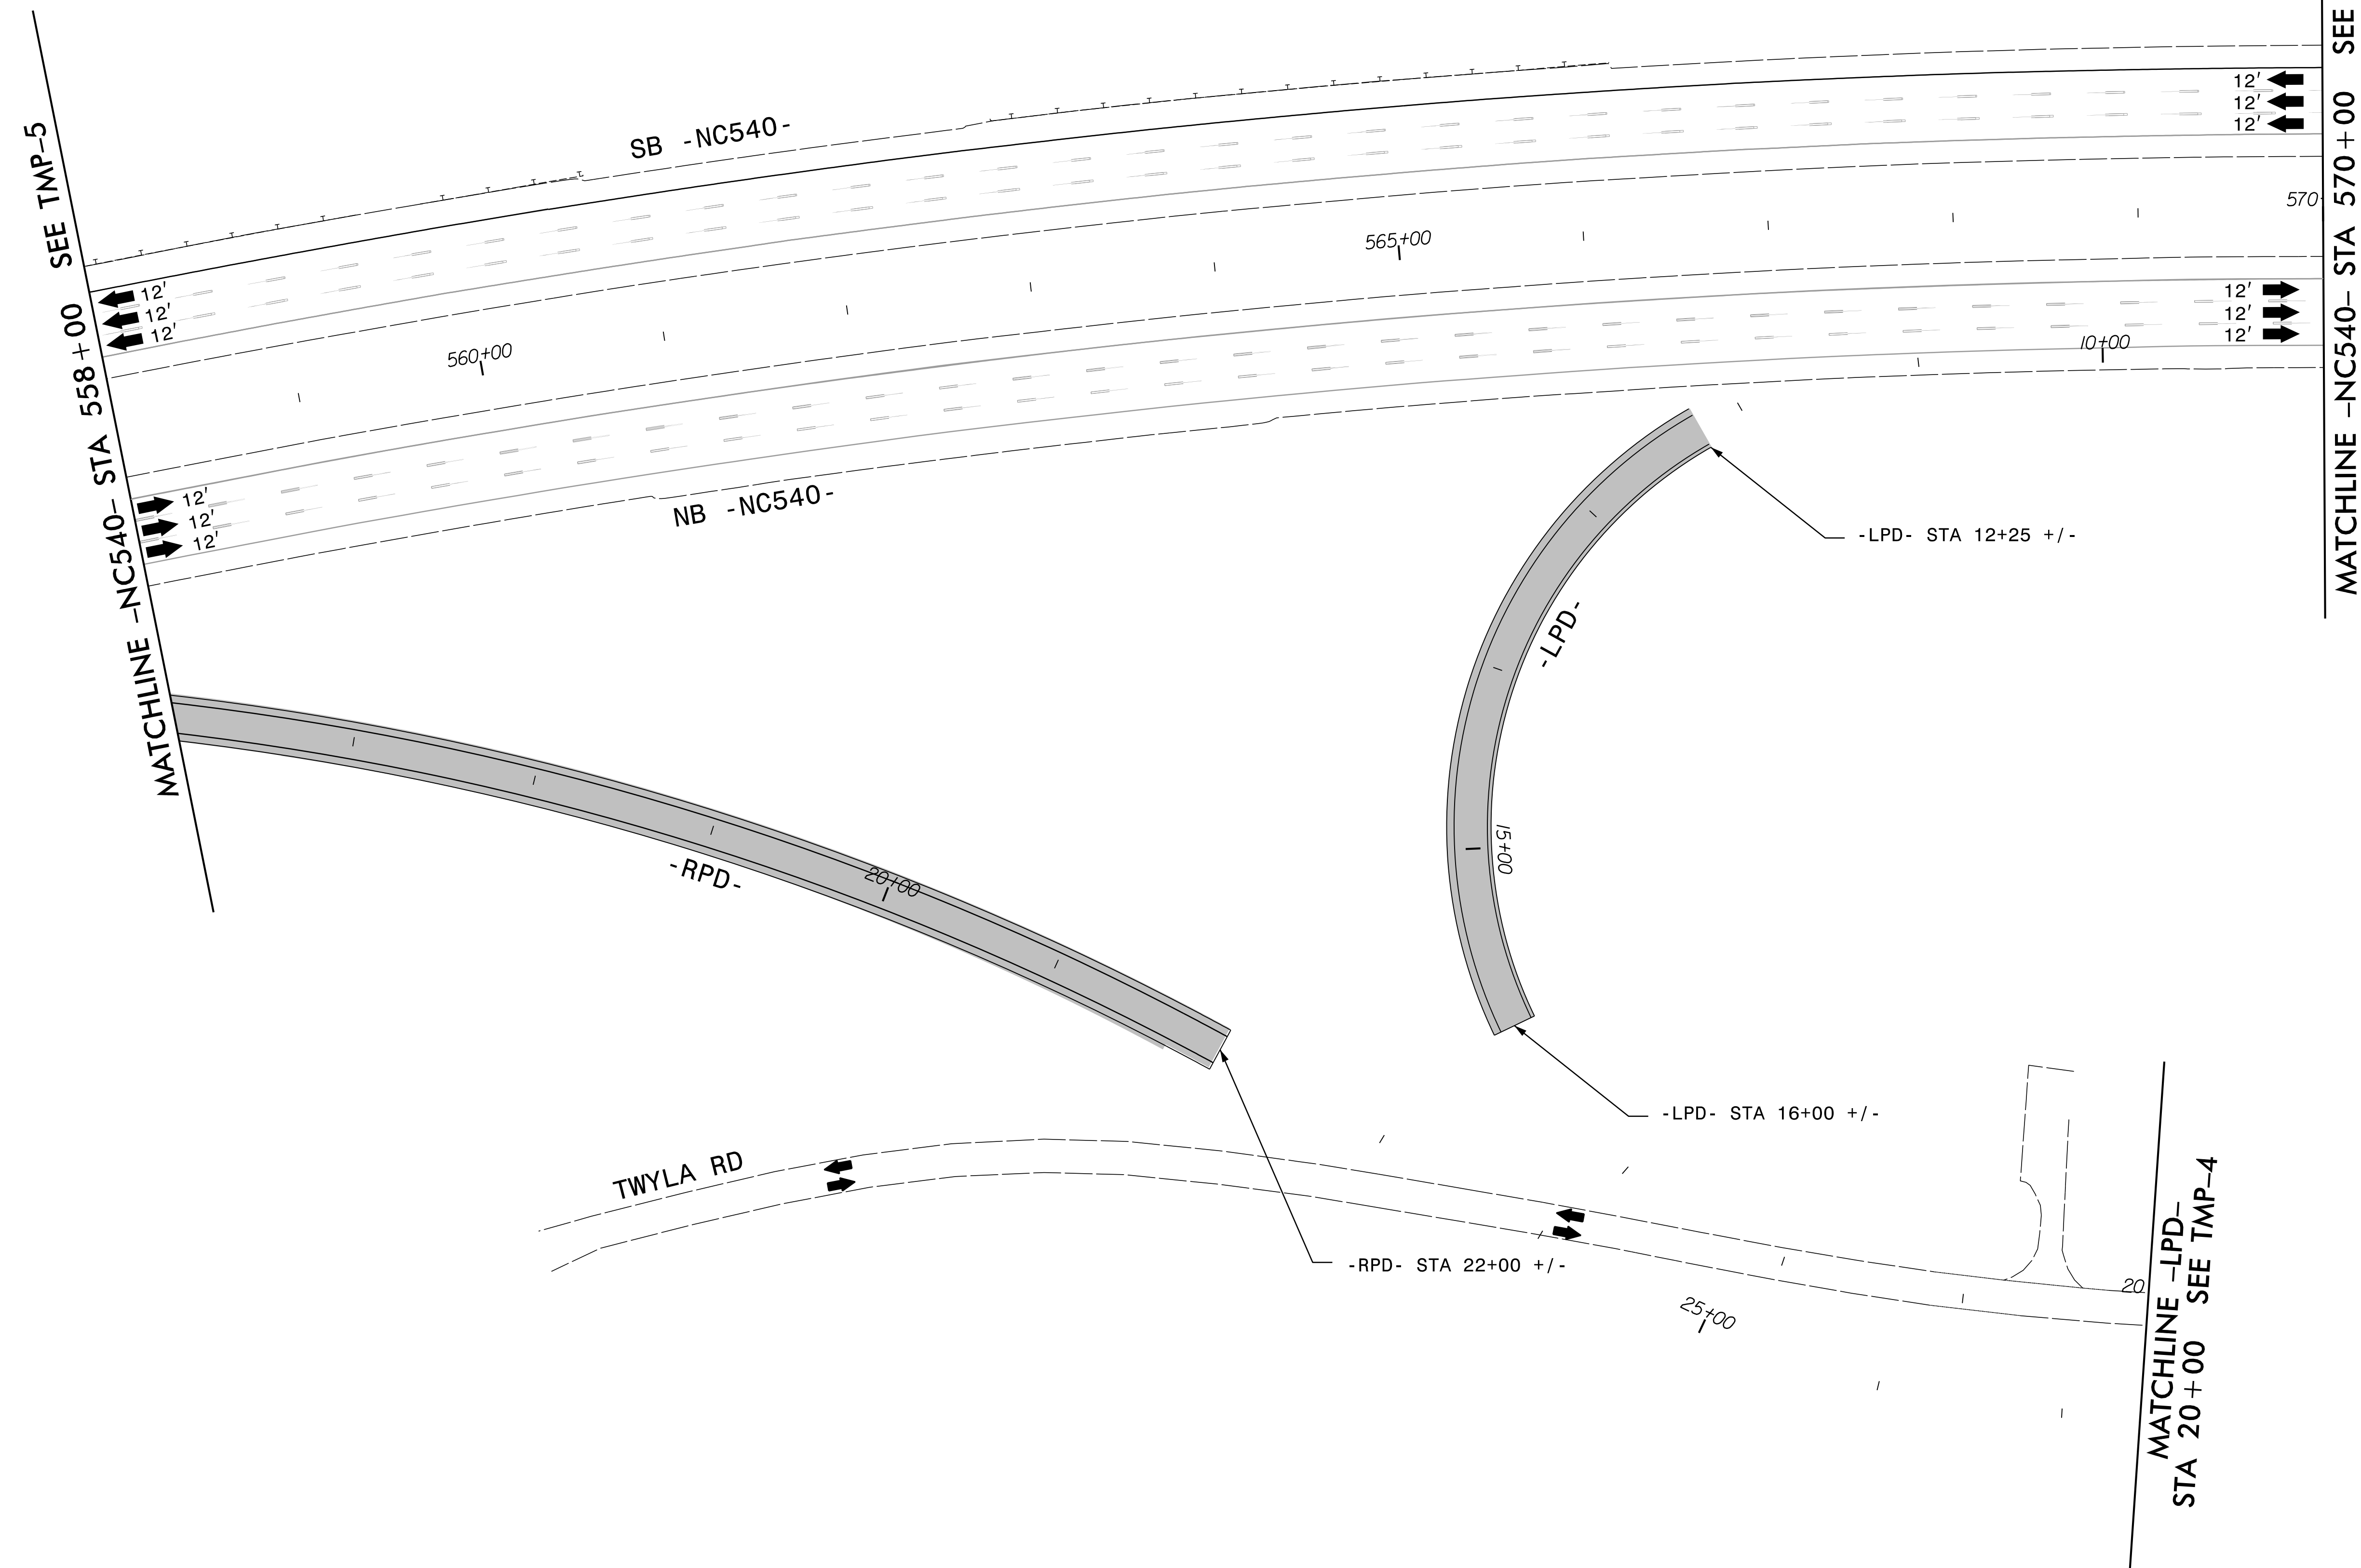


11/29/2017
 U5315_Tmp_PL.psn06.dgn
 ds@ars

DOCUMENT NOT CONSIDERED FINAL
 UNLESS ALL SIGNATURES COMPLETED

APPROVED: *[Signature]* DATE: 11/11/2017

SEAL

NORTH CAROLINA
 PROFESSIONAL
 SEAL
 033753
 ENGINEER
 C. BYRON HOLDEN

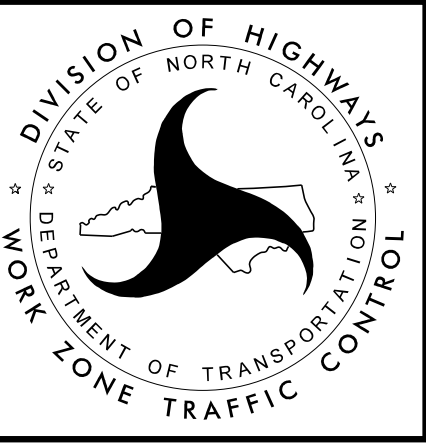

PHASE I DETAIL