
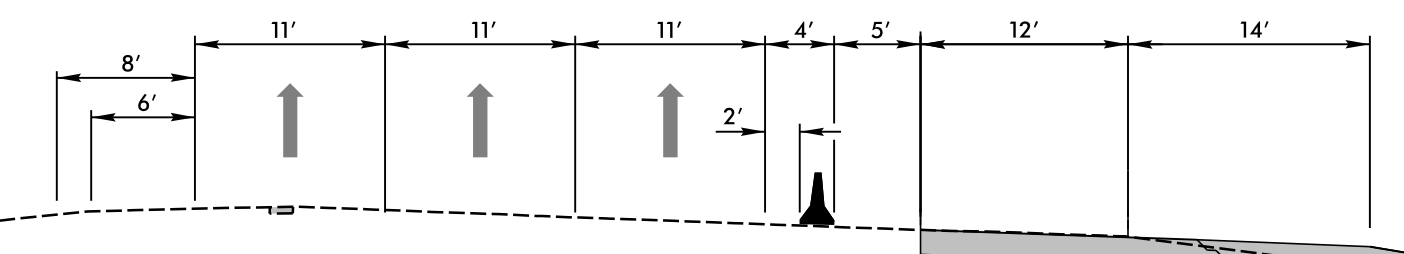


PROJ. REFERENCE NO.	SHEET NO.
U-5315 A & B	TMP-13

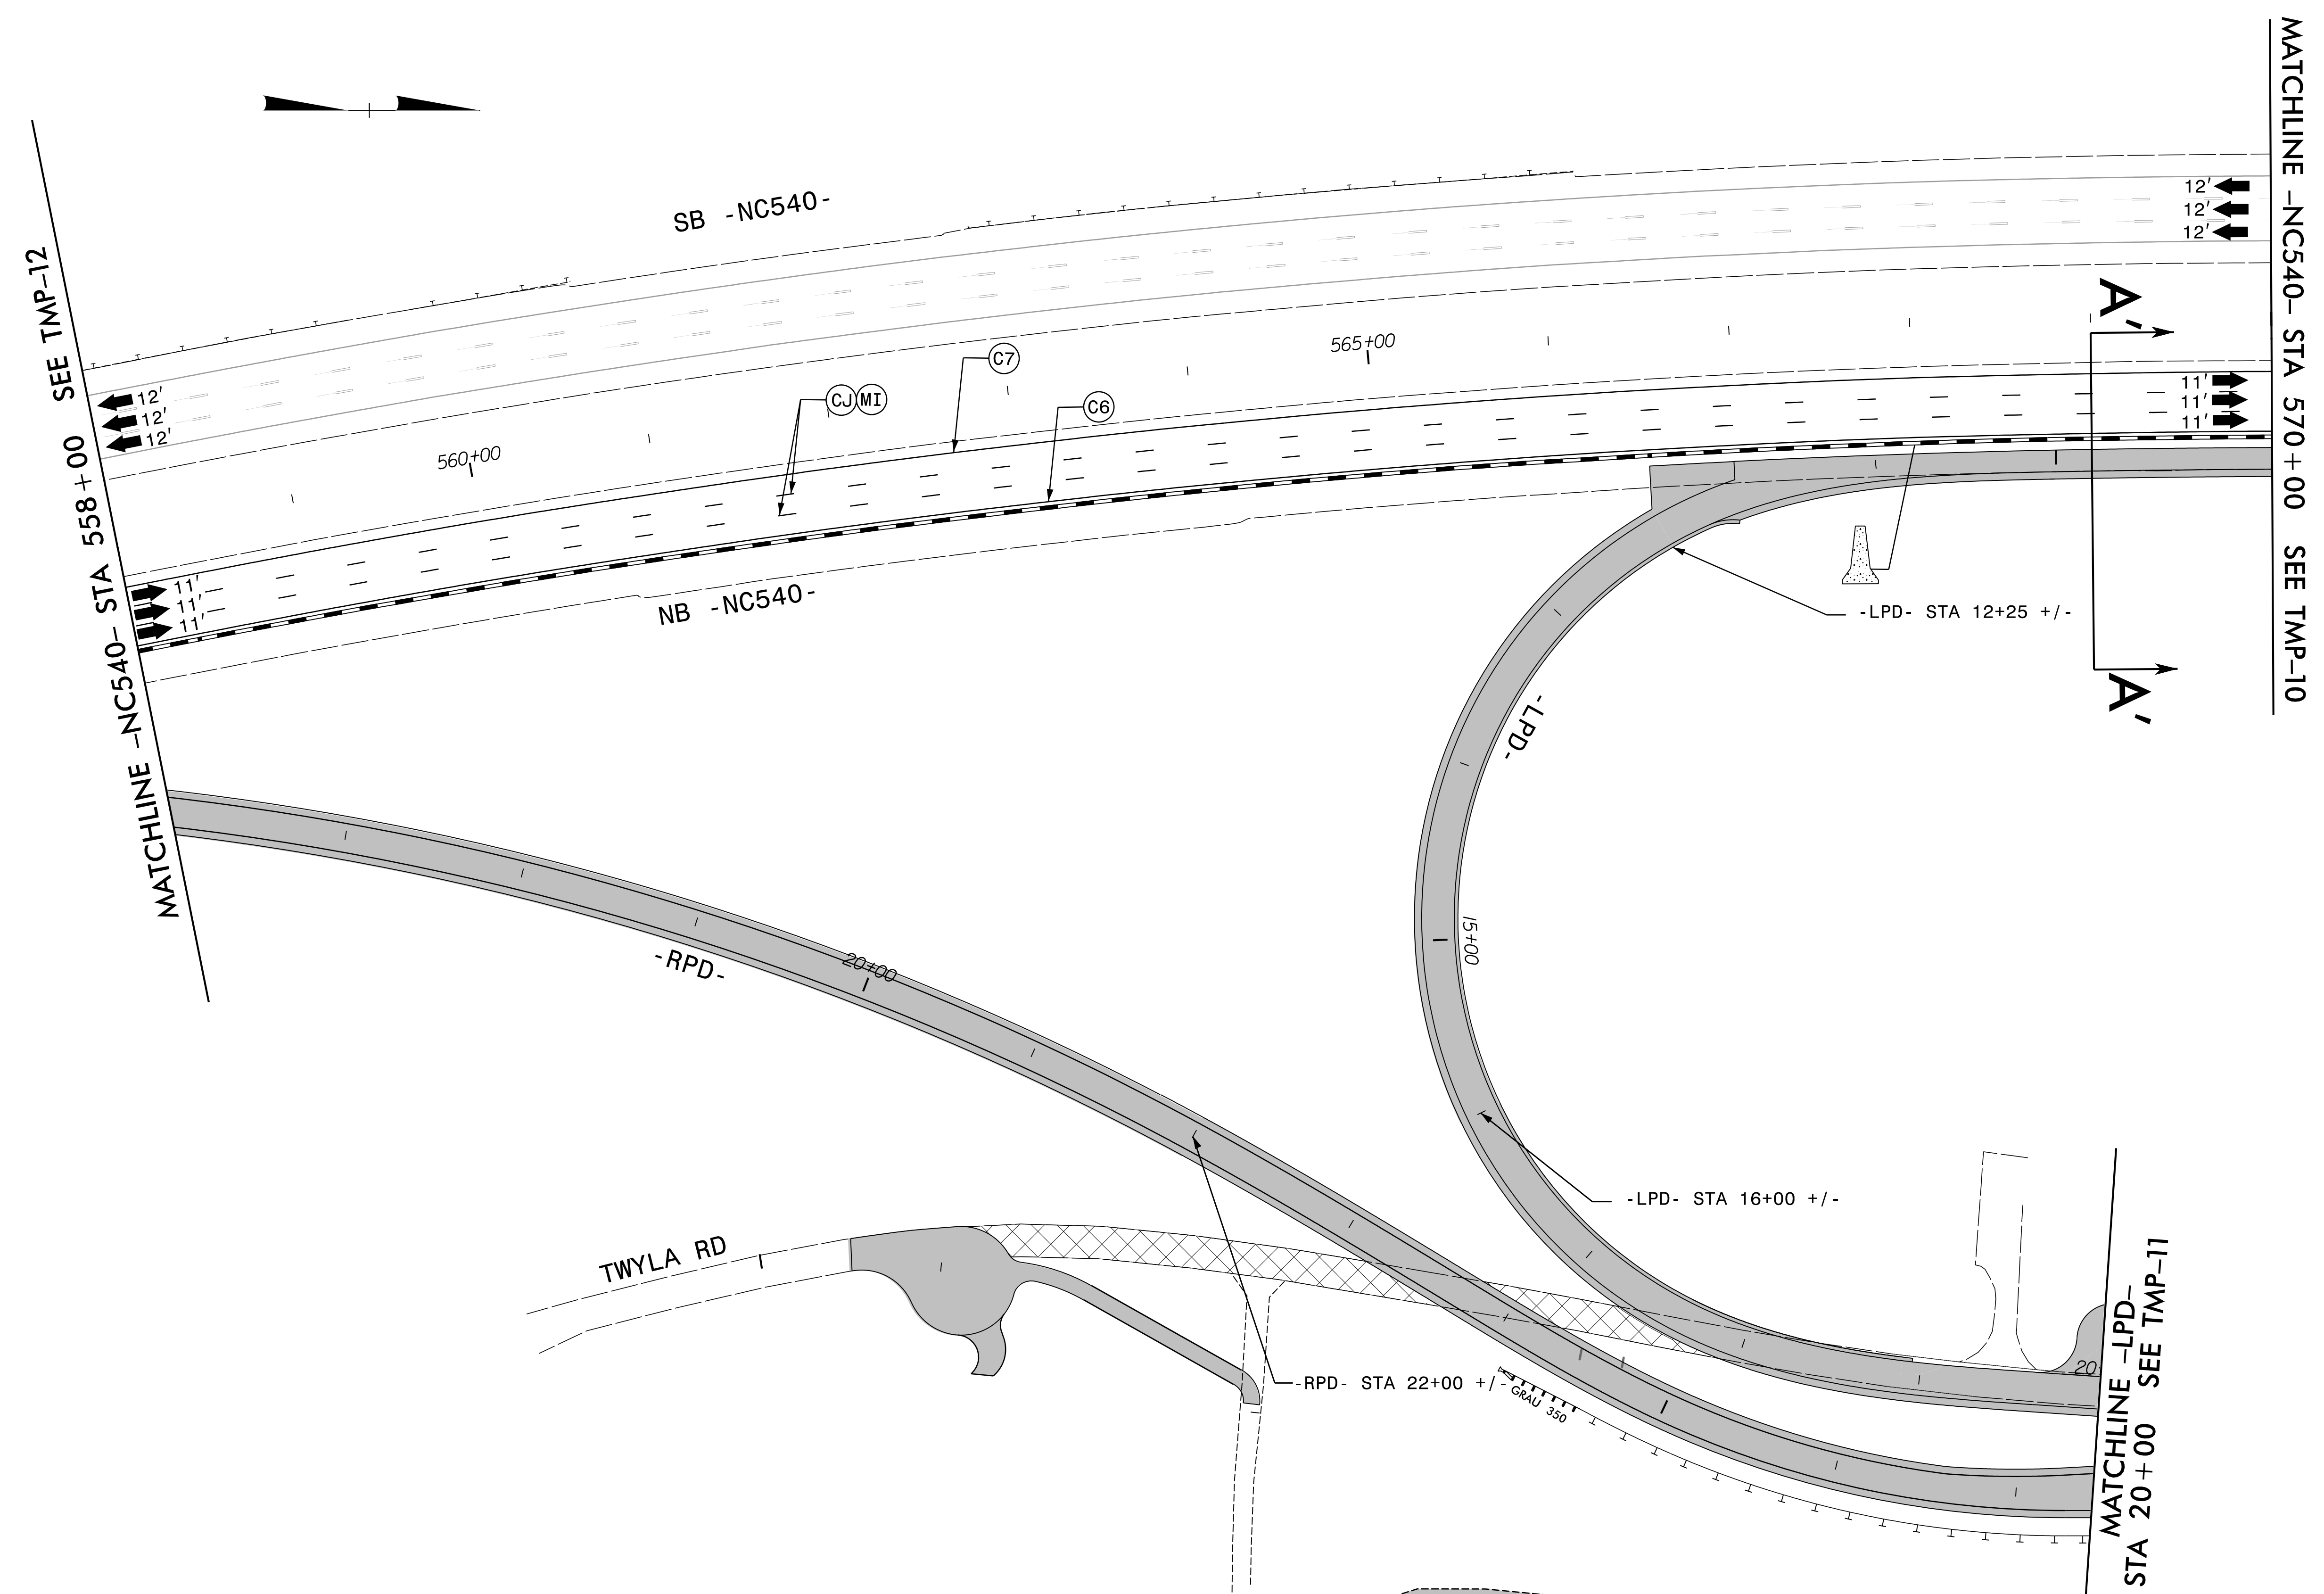

DOCUMENT NOT CONSIDERED FINAL
UNLESS ALL SIGNATURES COMPLETED

APPROVED: *[Signature]* DATE: 11/11/2017

SEAL

DIVISION OF HIGHWAYS
STATE OF NORTH CAROLINA
DEPARTMENT OF TRANSPORTATION
WORK ZONE TRAFFIC CONTROL

PHASE II DETAIL

11/29/2017
U5315_Tmp_P2_psh13.dgn
dsgr/s