



PROJ. REFERENCE NO.	SHEET NO.
U-5315 A & B	TMP-18

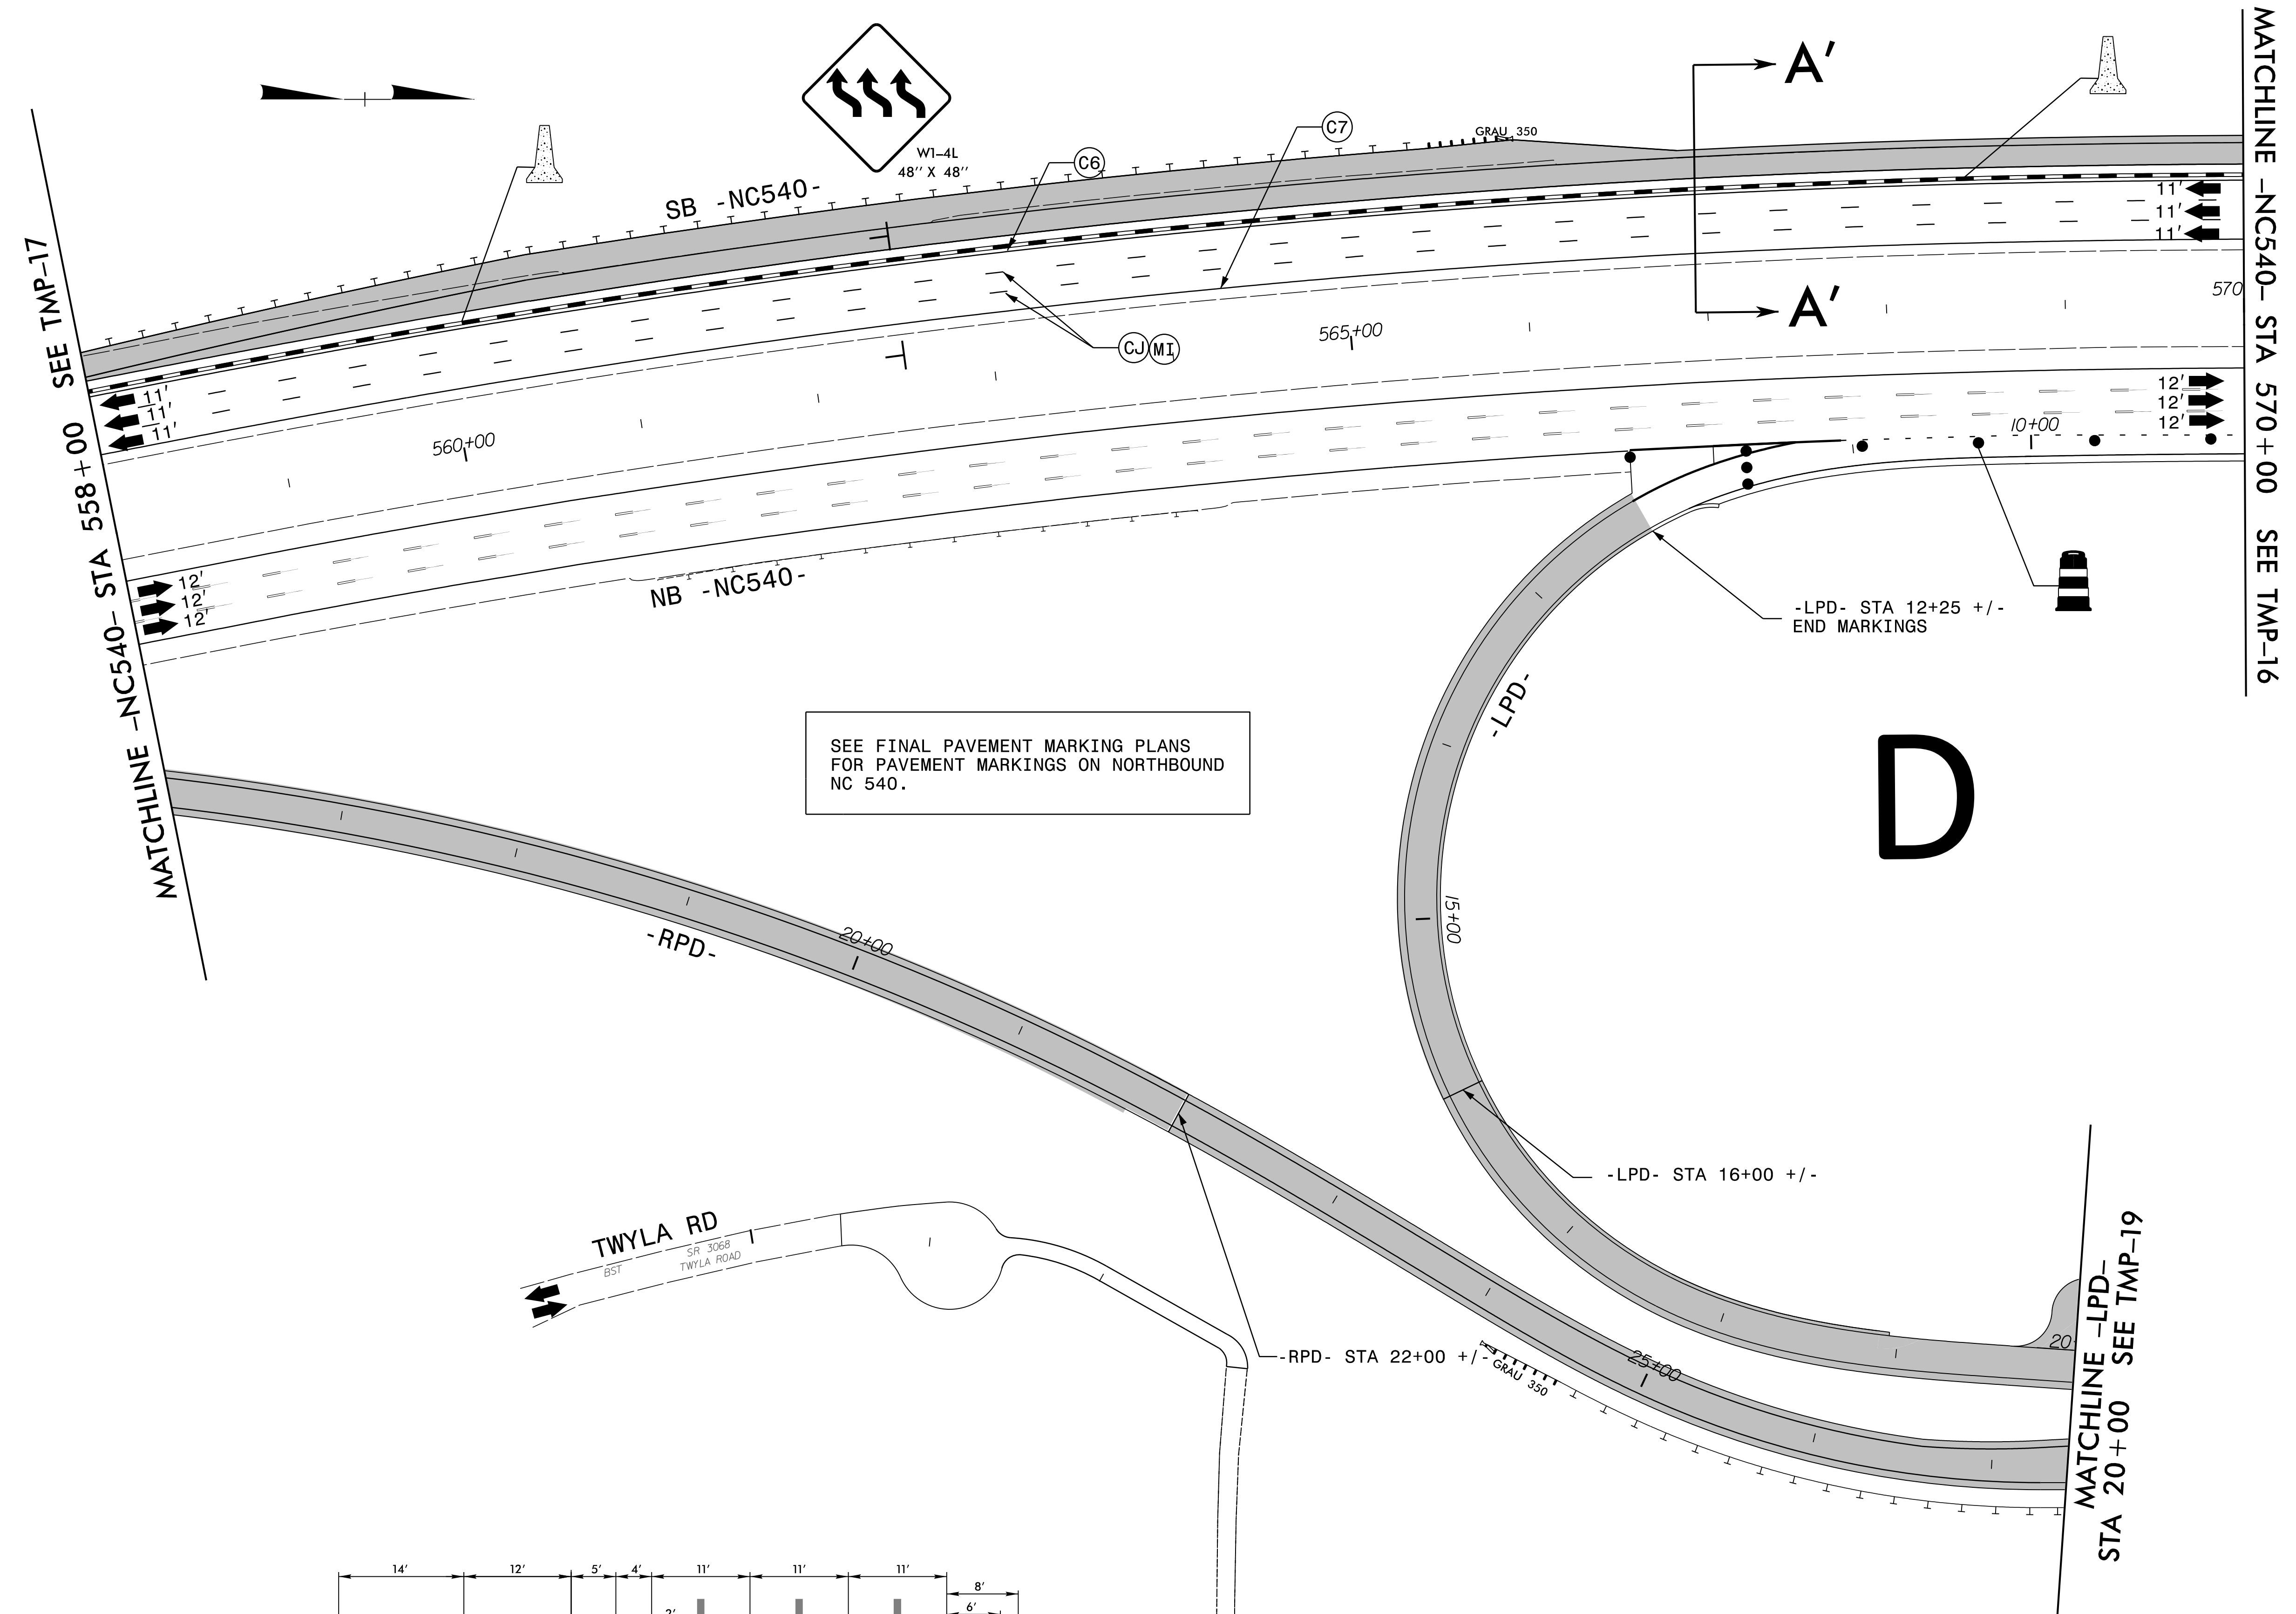

SEE FINAL PAVEMENT MARKING PLANS FOR PAVEMENT MARKINGS ON NORTHBOUND NC 540.

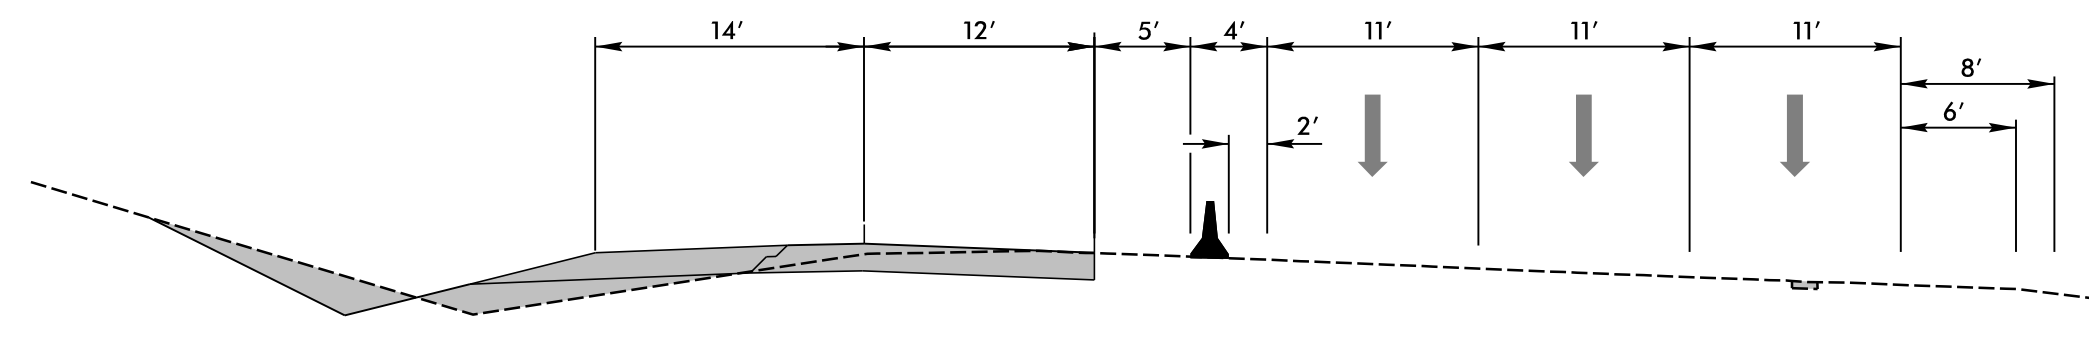


DOCUMENT NOT CONSIDERED FINAL UNLESS ALL SIGNATURES COMPLETED

APPROVED: [Signature] DATE: 11/11/2017

SEAL

NORTH CAROLINA PROFESSIONAL SEAL 033753 ENGINEER C. BYRON HOLDEN

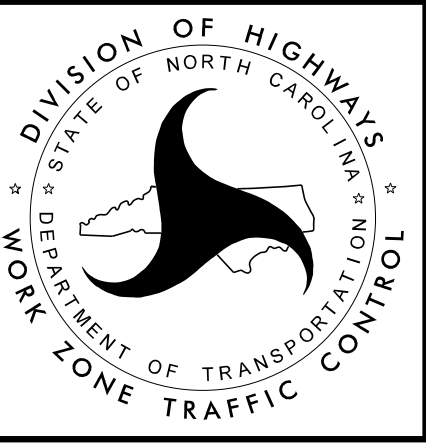

PHASE II DETAIL

11/29/2017
U5315_Tmp_P2_psh18.dgn
dsgrs