


SEE TMP-21A FOR ROUNDABOUT MARKINGS
 SEE FINAL PAVEMENT MARKING PLANS
 FOR PAVEMENT MARKINGS ON SOUTHBOUND
 NC 540.

**DOCUMENT NOT CONSIDERED FINAL
UNLESS ALL SIGNATURES COMPLETED**

APPROVED: *[Signature]* DATE: 11/11/2017

SEAL

NORTH CAROLINA
 PROFESSIONAL
 SEAL
 033753
 ENGINEER
 C. BYRON HOLDEN

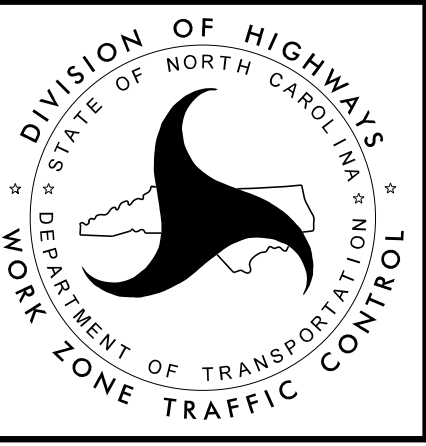

PHASE III DETAIL

11/29/2017
 U5315_Tmp_P3_psh21.dgn
 ds@eas

MATCHLINE -L- STA 71+00 SEE TMP-22