


MATCHLINE -L- STA 71+00 SEE TMP-21

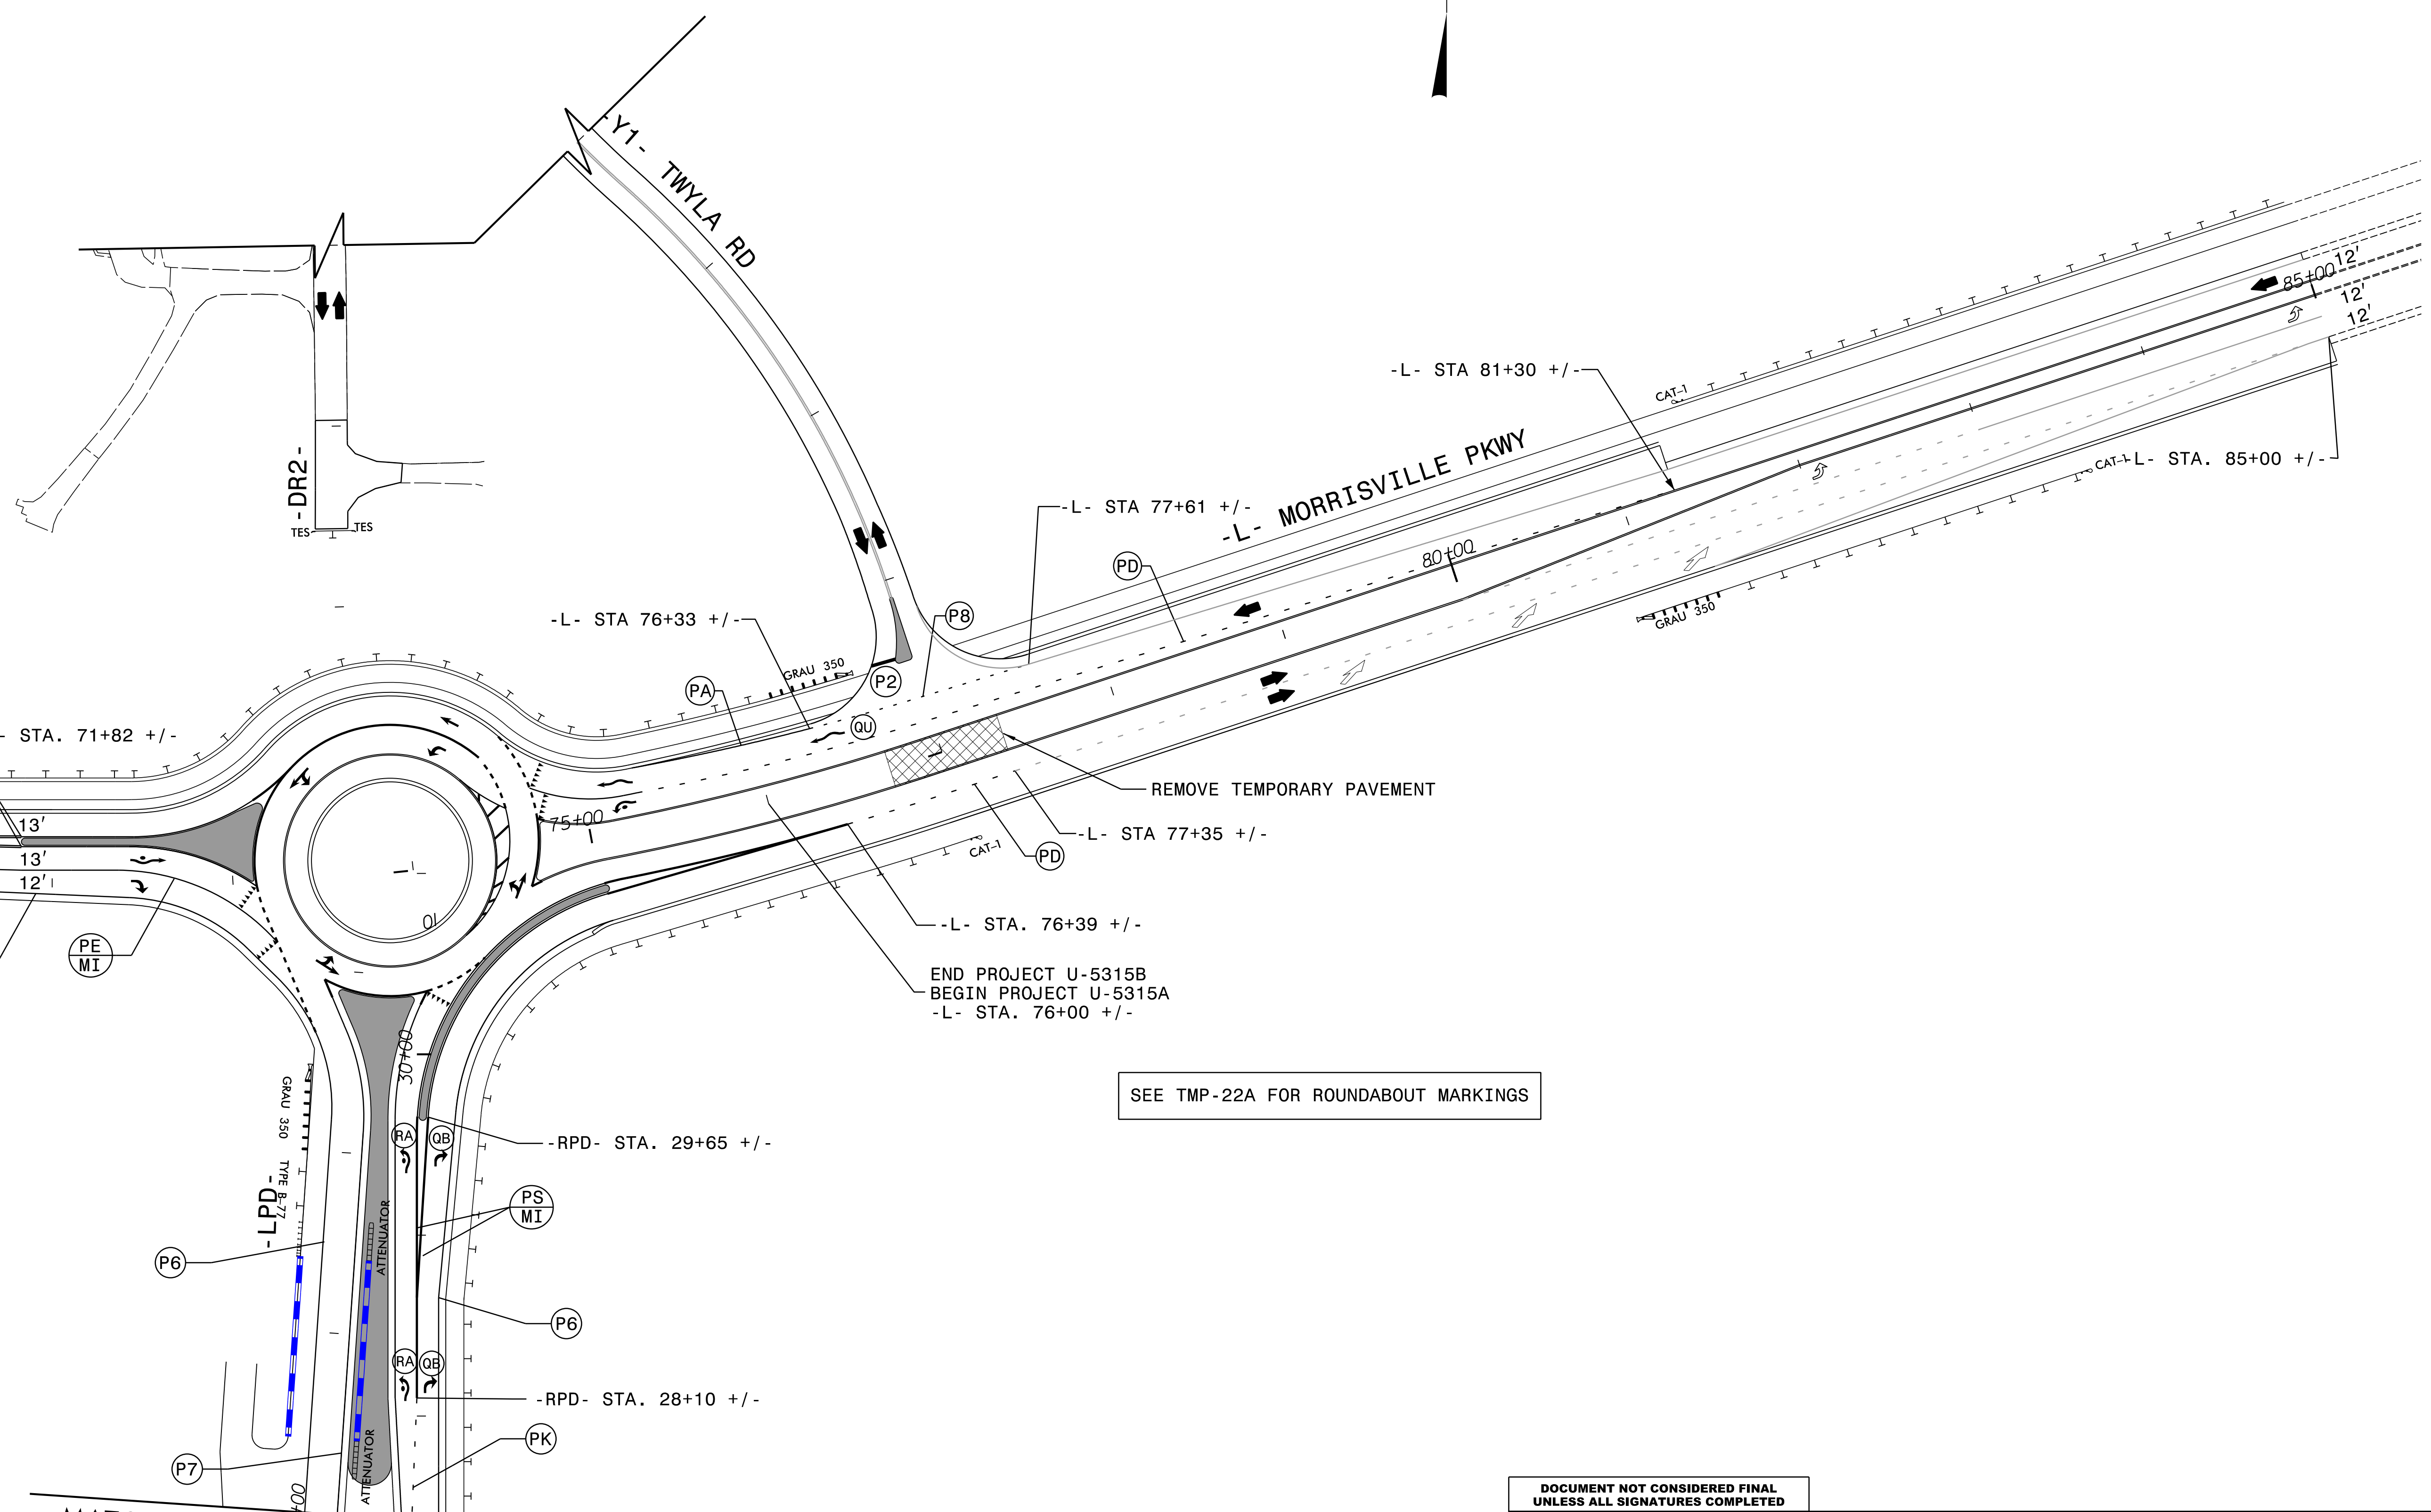


SEE TMP-22A FOR ROUNDABOUT MARKINGS

MATCHLINE -LPD- STA 20+00 SEE TMP-24

DOCUMENT NOT CONSIDERED FINAL UNLESS ALL SIGNATURES COMPLETED

APPROVED: [Signature] DATE: 11/11/2017

SEAL

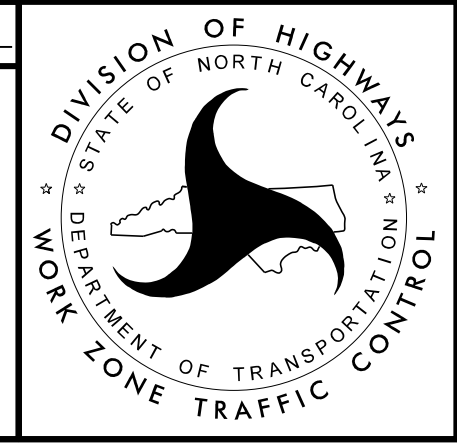

PHASE III DETAIL

11/29/2017
U5315_Tmp_P3_psh22.dgn
ds@eas.com