




SEE FINAL PAVEMENT MARKING PLANS FOR PAVEMENT MARKINGS ON SOUTHBOUND NC 540.

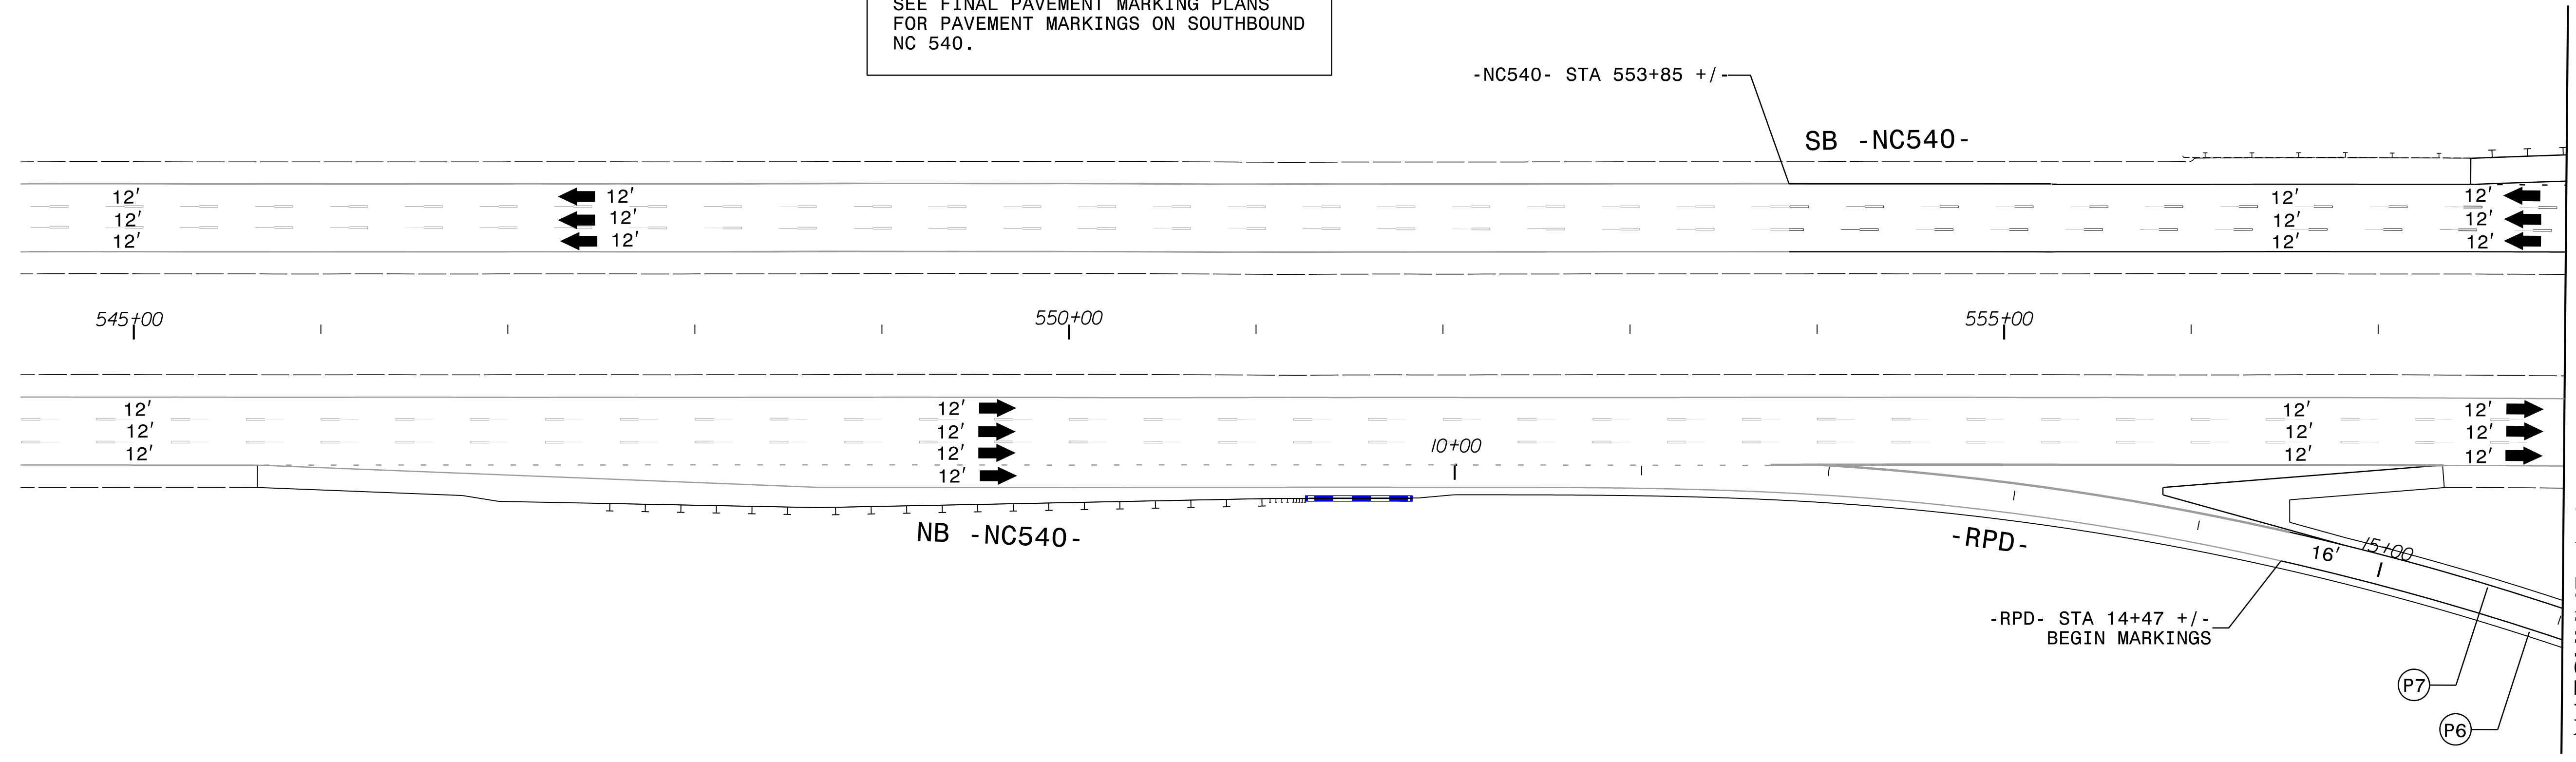

11/29/2017
U5315_Tmp_P3_psh23.dgn
dsear's

DOCUMENT NOT CONSIDERED FINAL
UNLESS ALL SIGNATURES COMPLETED

APPROVED: *[Signature]* DATE: 11/11/2017

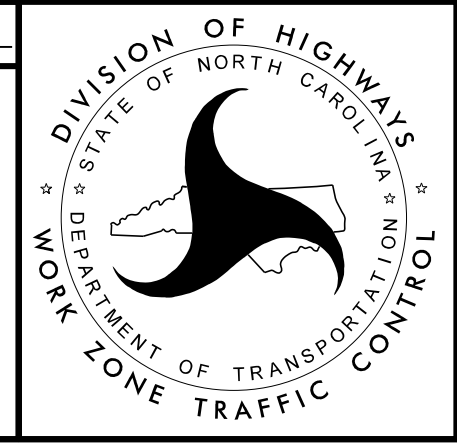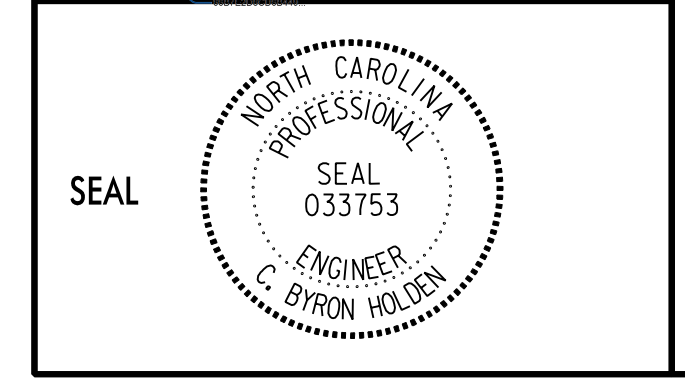

PHASE III DETAIL