


SEE FINAL PAVEMENT MARKING PLANS
FOR PAVEMENT MARKINGS ON SOUTHBOUND
NC 540.

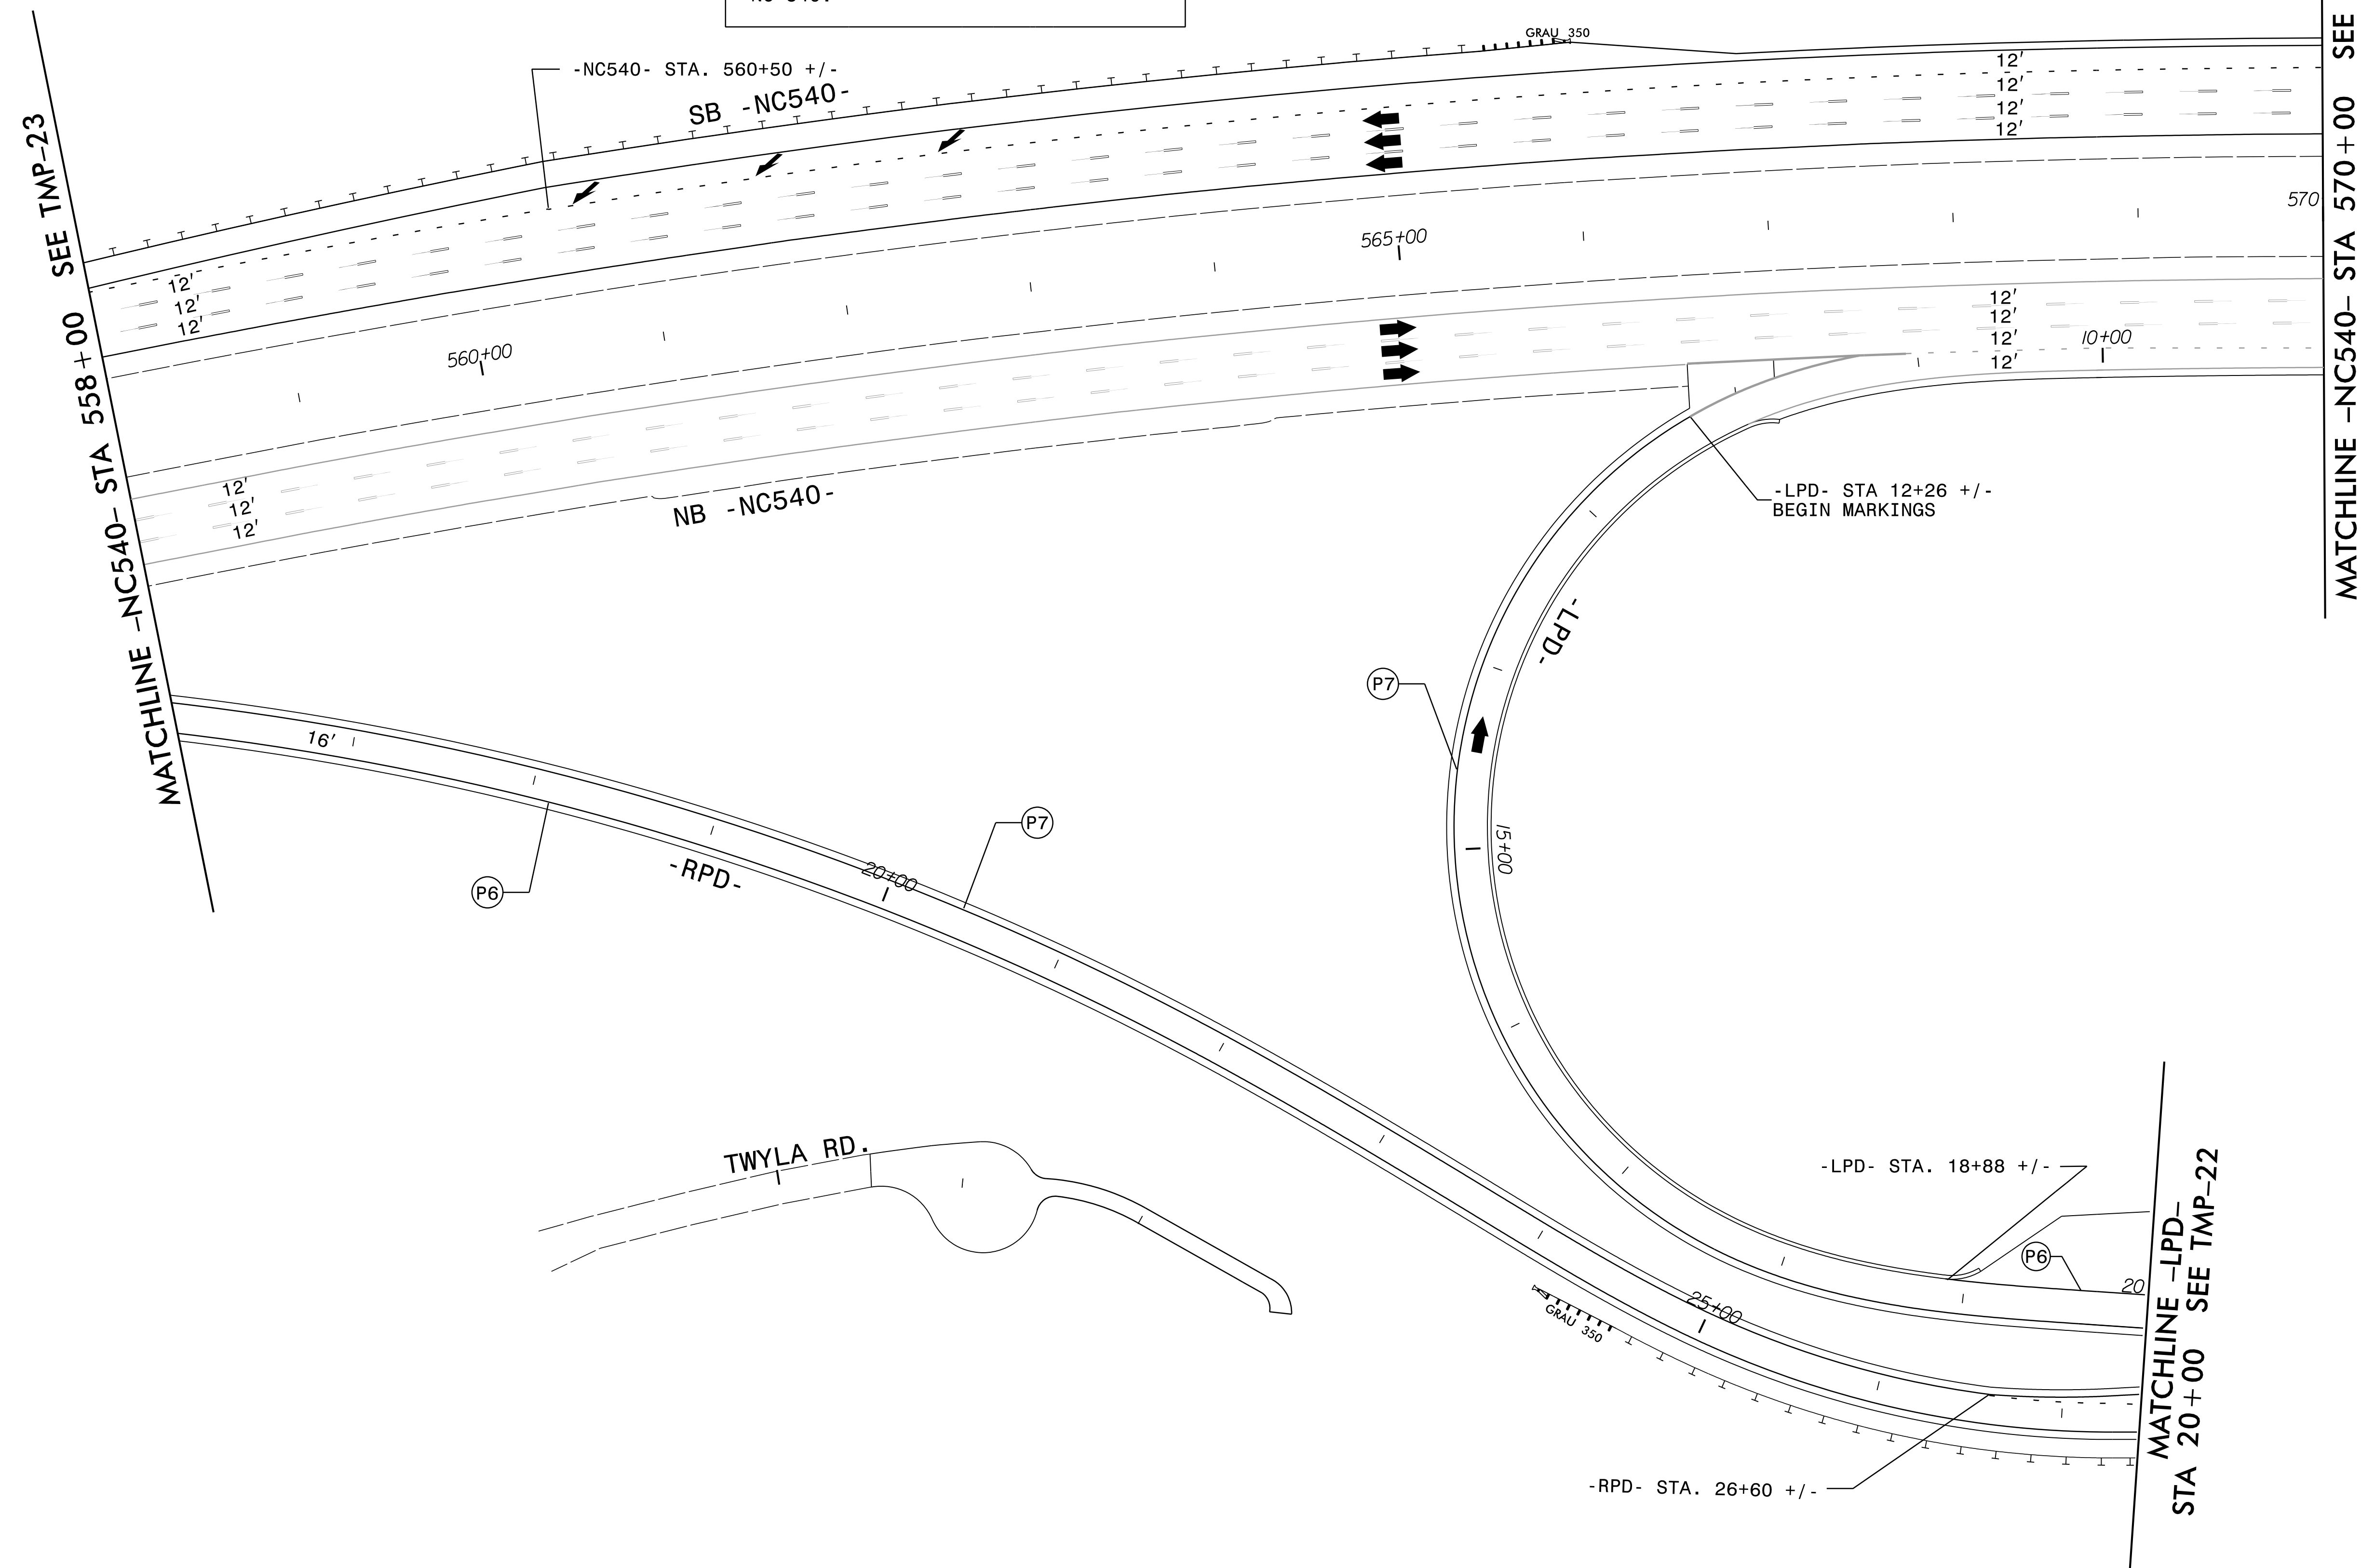


11/29/2017
U5315_Tmp_P3_psh24.dgn
dsgrs

**DOCUMENT NOT CONSIDERED FINAL
UNLESS ALL SIGNATURES COMPLETED**

APPROVED: [Signature] DATE: 11/11/2017

SEAL
NORTH CAROLINA
PROFESSIONAL
SEAL
033753
ENGINEER
C. BYRON HOLDEN

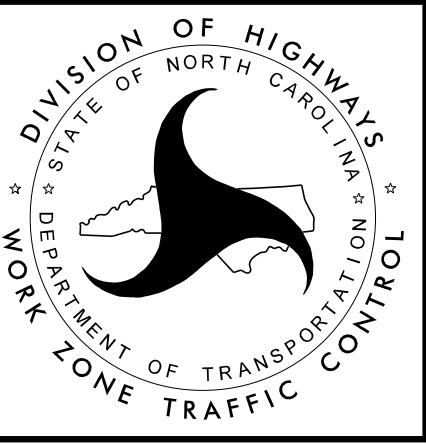

PHASE III DETAIL