


SEE FINAL PAVEMENT MARKING PLANS  
FOR PAVEMENT MARKINGS ON SOUTHBOUND  
NC 540.

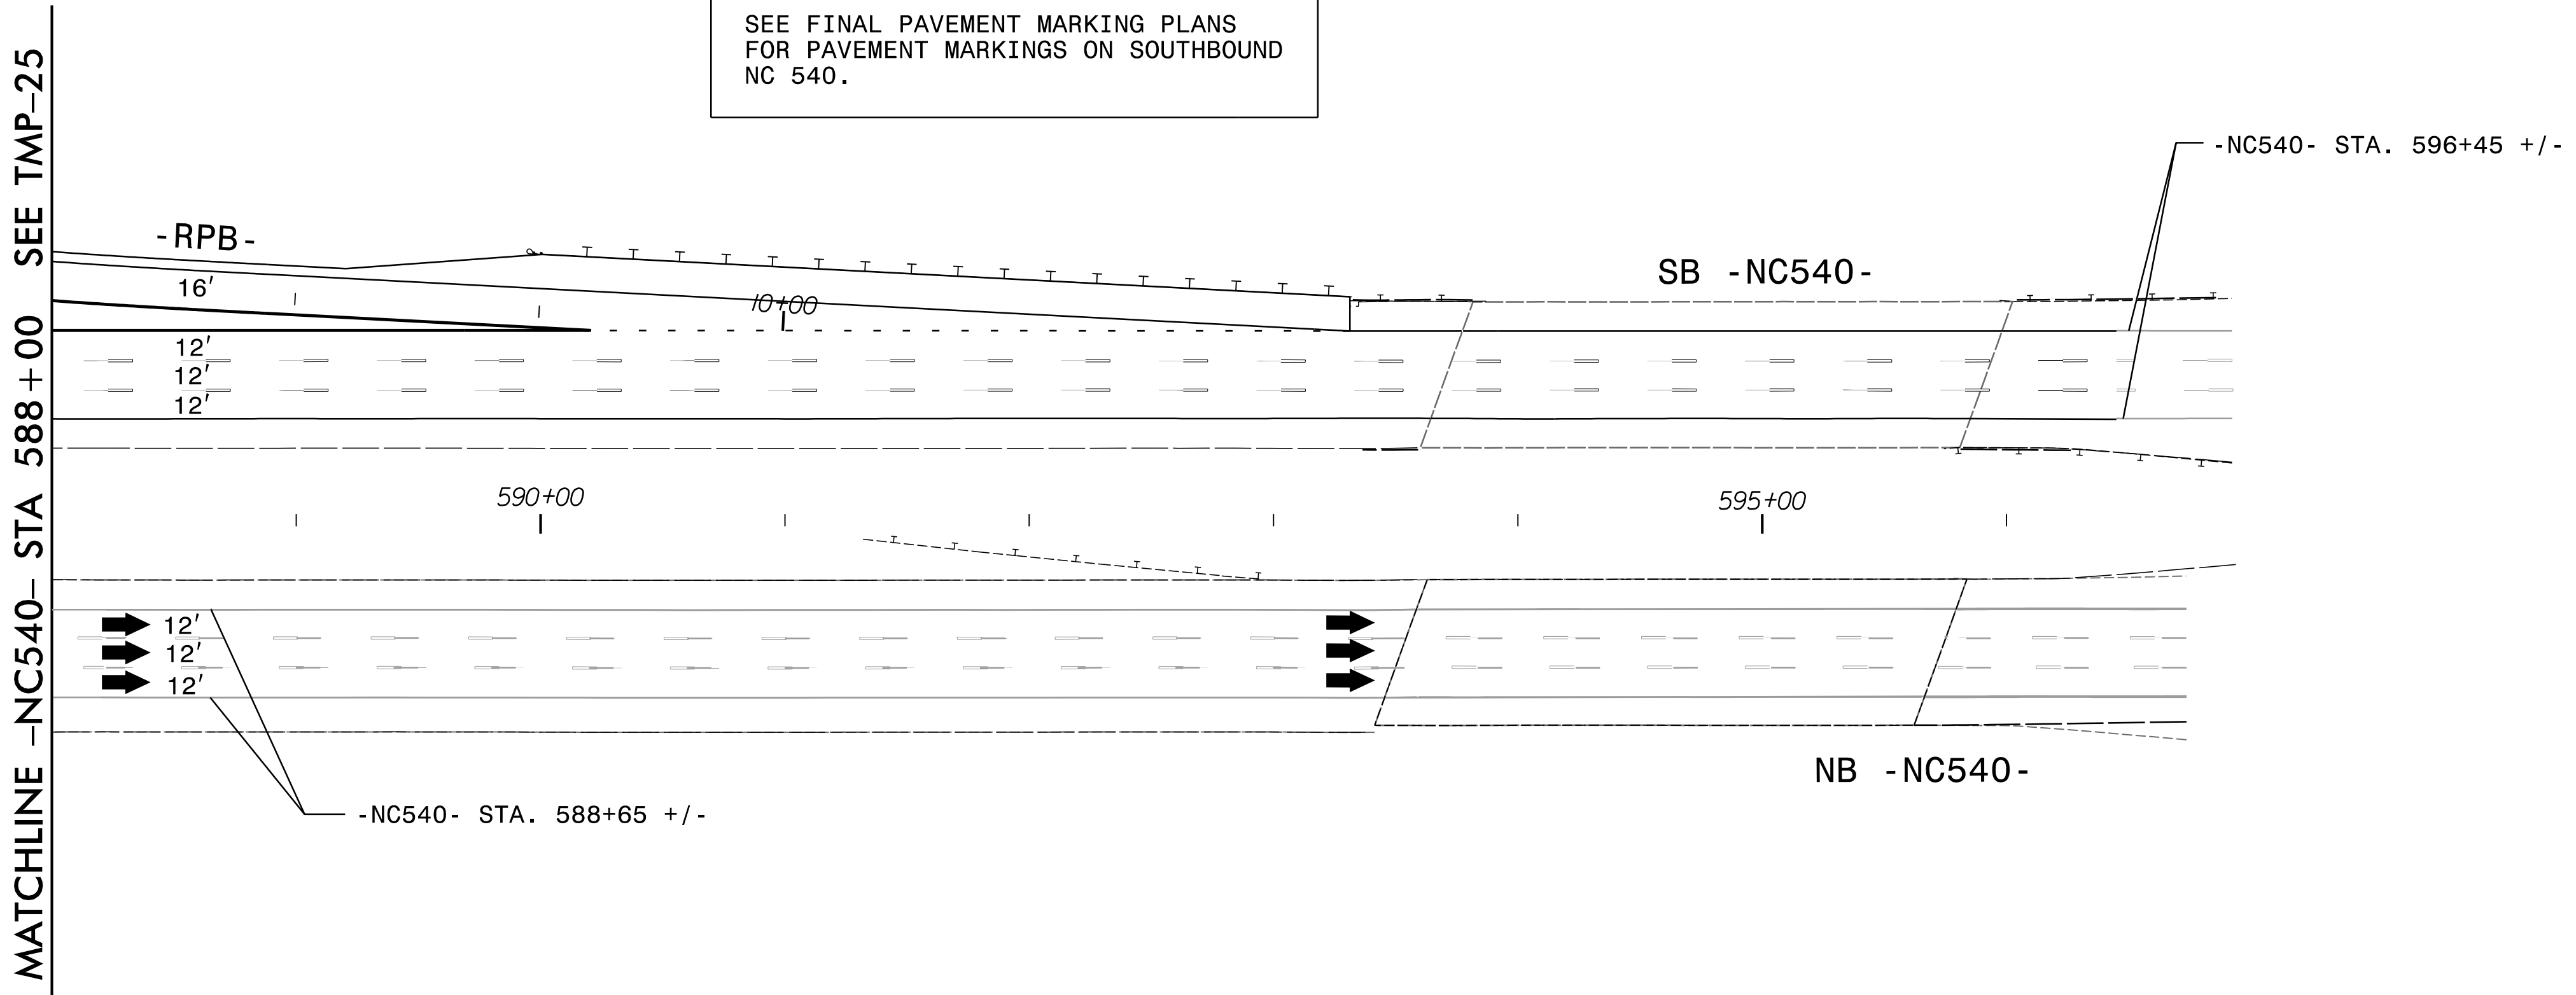


11/29/2017  
U5315\_Tmp\_P3\_psh26.dgn  
ds@eas

DOCUMENT NOT CONSIDERED FINAL  
UNLESS ALL SIGNATURES COMPLETED

APPROVED: *[Signature]* DATE: 11/11/2017

SEAL

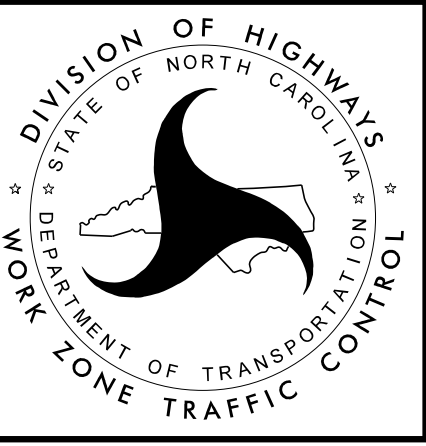

PHASE III DETAIL