
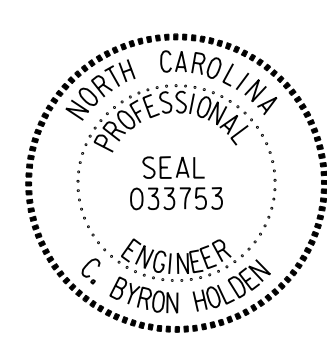


TIP NO. U-5315 A&B	SHEET NO. PMP-3
APPROVED: <i>C. Byron Holden</i> 11/11/2017	
DATE: 11/11/2017	
SEAL 	
DOCUMENT NOT CONSIDERED FINAL UNLESS ALL SIGNATURES COMPLETED	

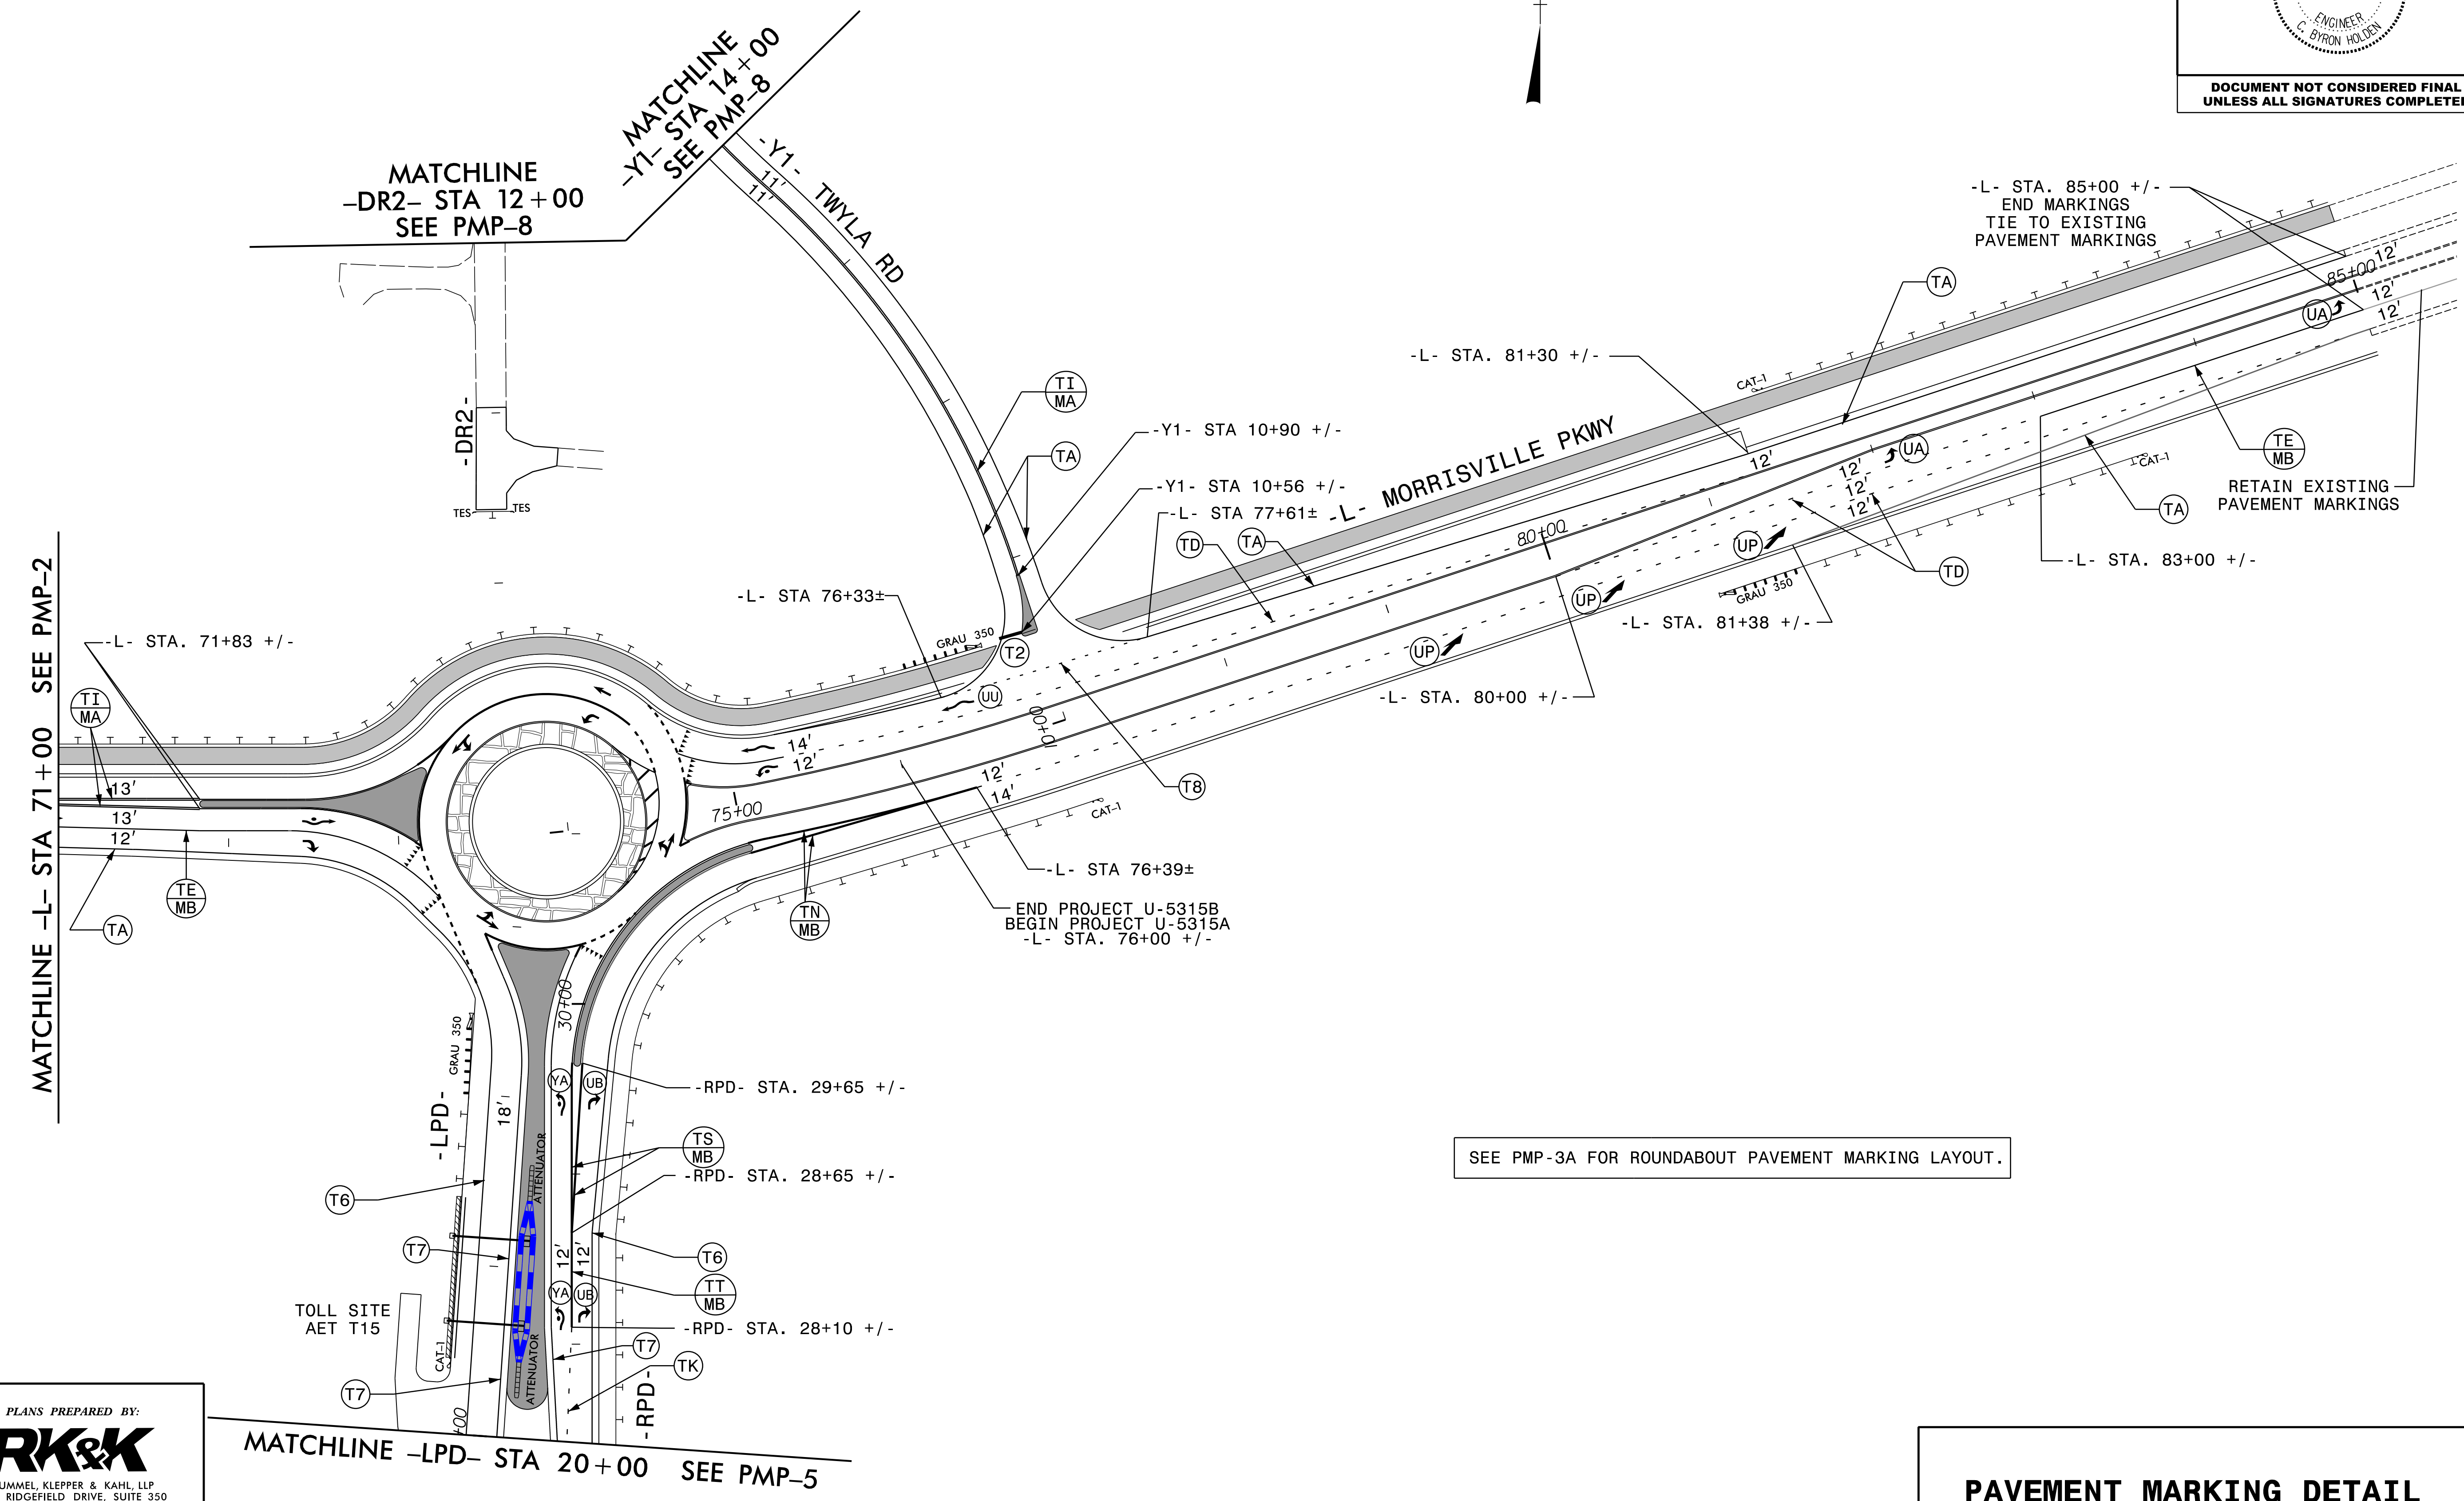

SEE PMP-3A FOR ROUNDABOUT PAVEMENT MARKING LAYOUT.

PAVEMENT MARKING DETAIL

PLANS PREPARED BY:

 RUMMEL, KLEPPER & KAHL, LLP
 900 RIDGEFIELD DRIVE, SUITE 350
 RALEIGH, NORTH CAROLINA 27609
 NC LICENSE NO. F-0112
 1-888-521-4455 OR 919-878-9560

11/9/2017
U-5315-imp-psn03.dgn
c3eart