



TIP NO. U-5315 A&B	SHEET NO. PMP-6
APPROVED: <i>C. Byron Holden</i> 11/11/2017	
DATE: 11/11/2017	
SEAL 	
DOCUMENT NOT CONSIDERED FINAL UNLESS ALL SIGNATURES COMPLETED	

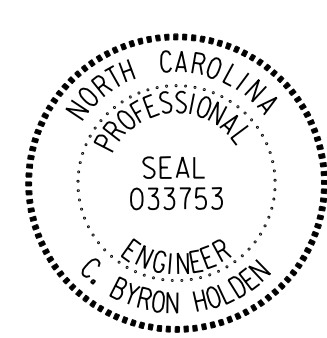

11/9/2017
U-5315-imp-psr06.dgn
c3eartls

PLANS PREPARED BY:

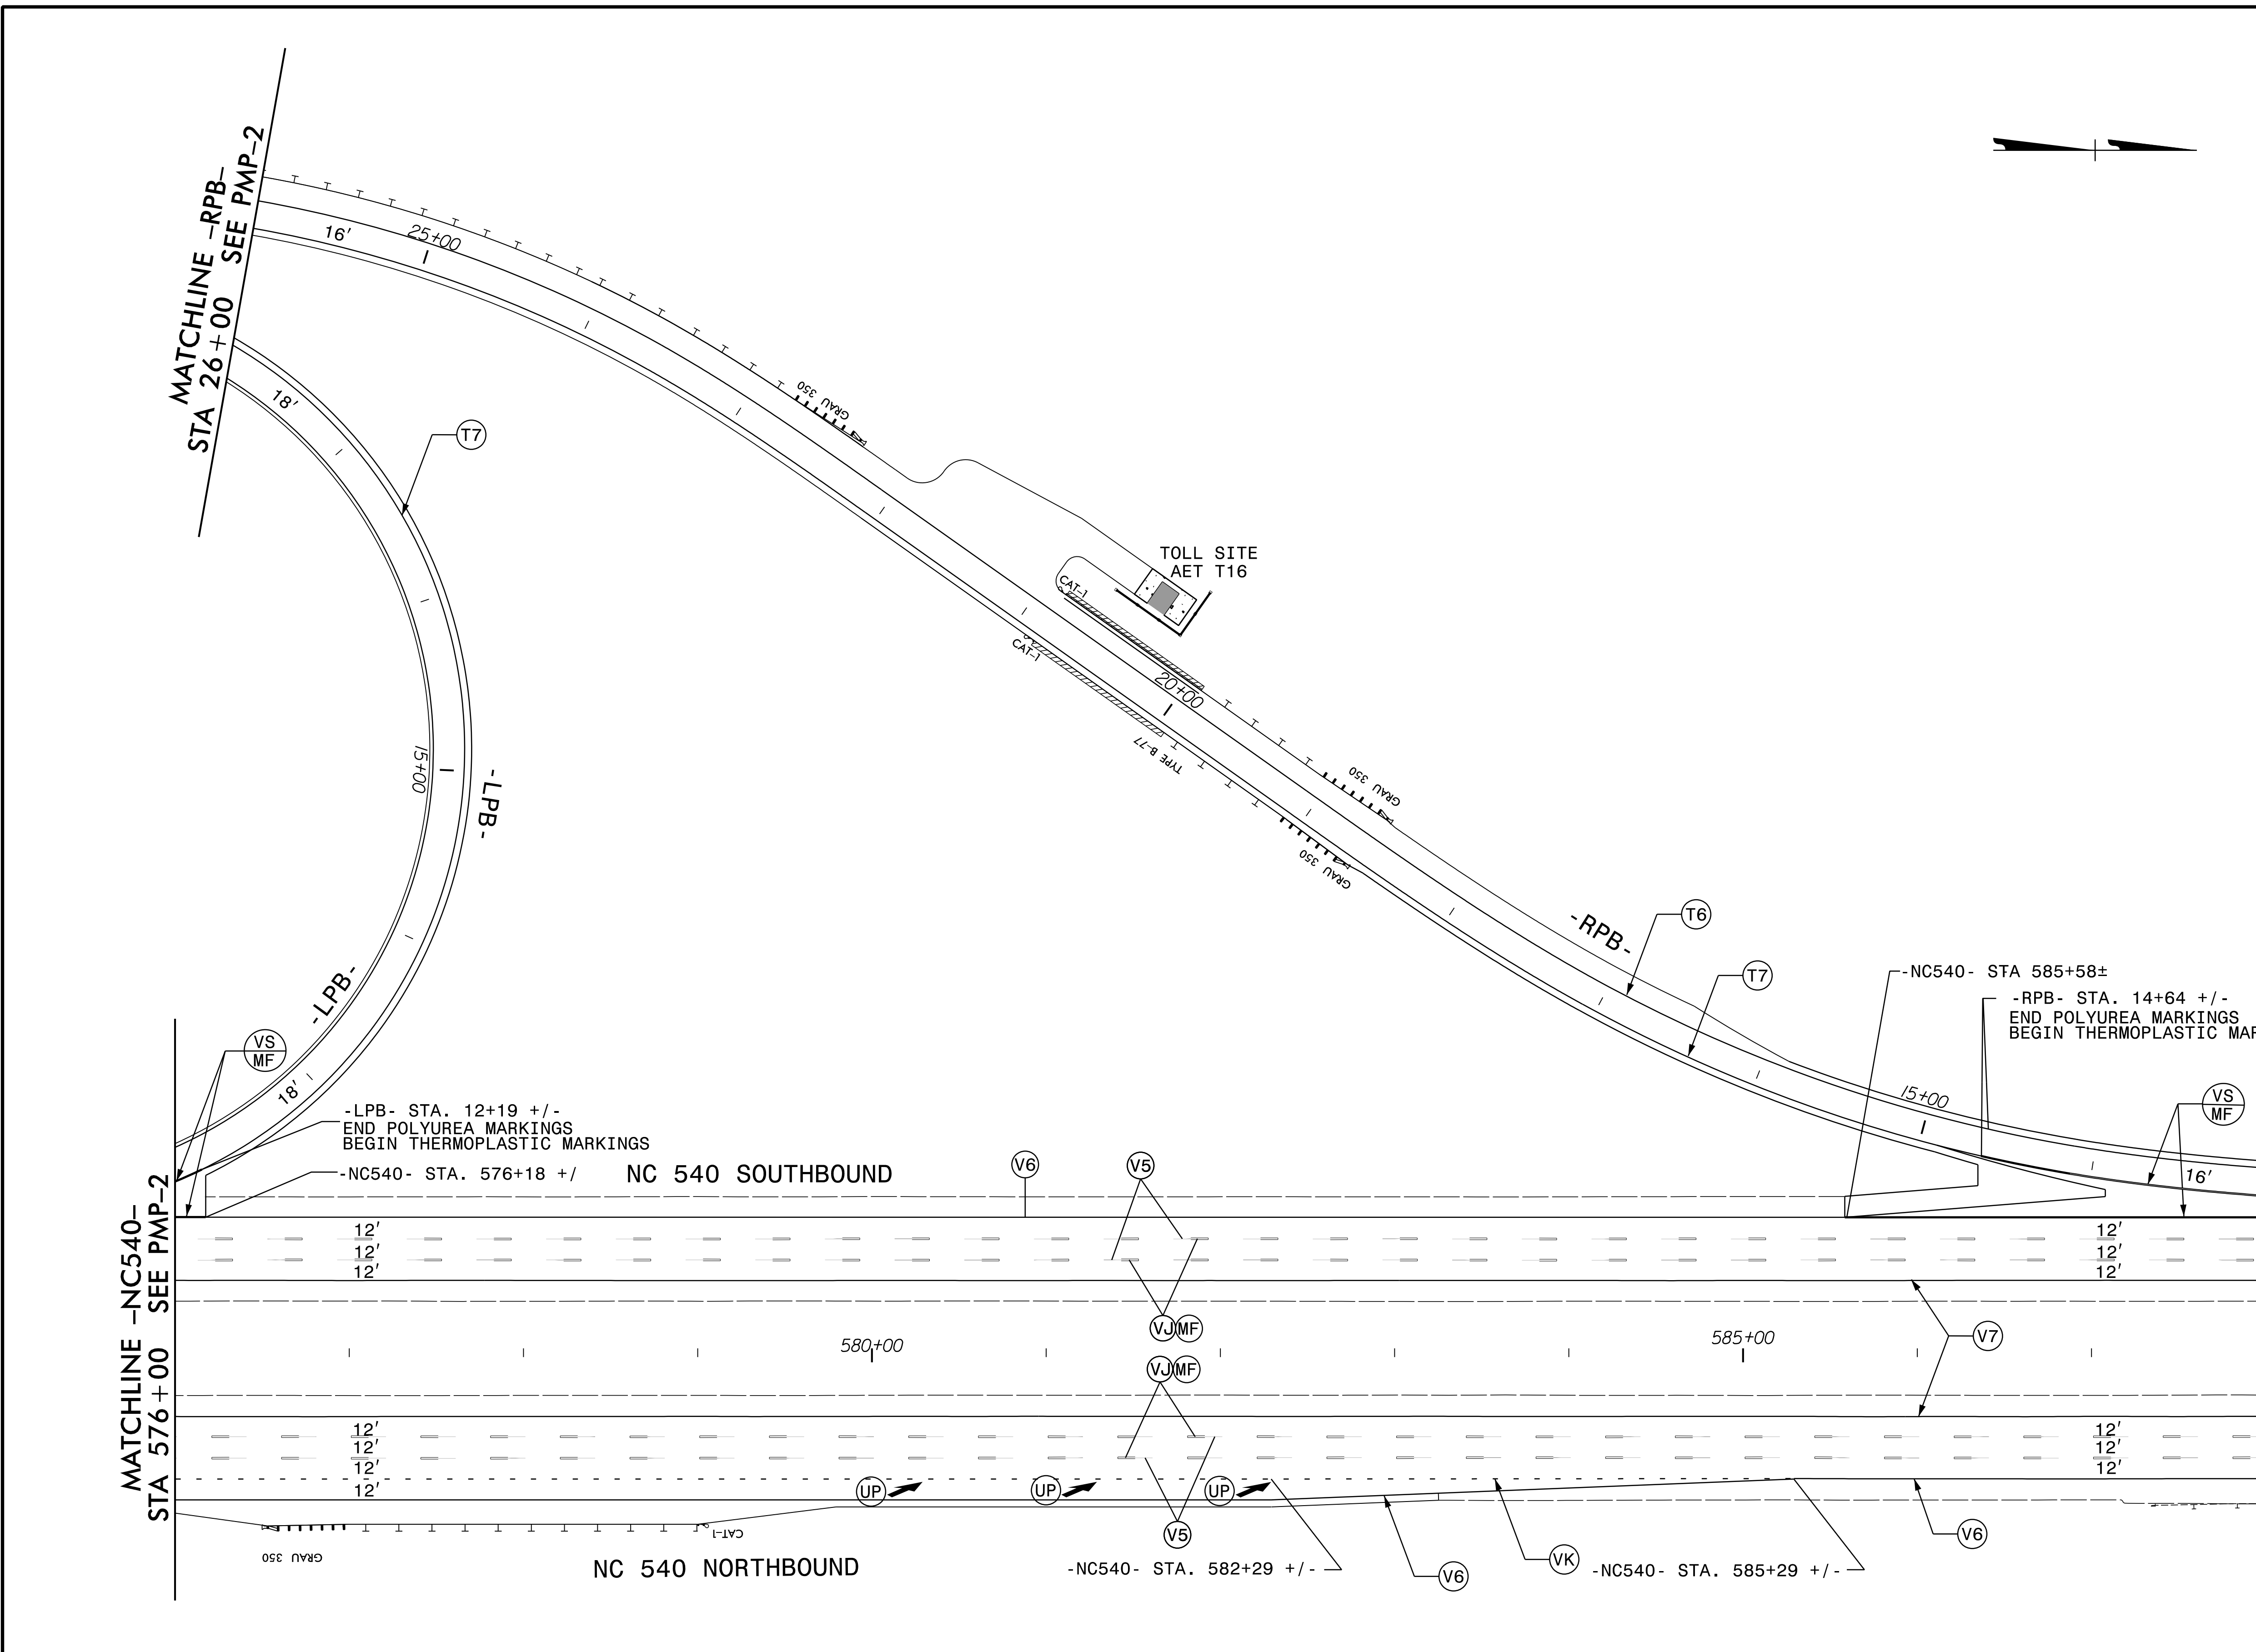

RUMMEL, KLEPPER & KAHL, LLP
900 RIDGEFIELD DRIVE, SUITE 350
RALEIGH, NORTH CAROLINA 27609
NC LICENSE NO. F-0117
1-888-521-4455 OR 919-878-9560

PAVEMENT MARKING DETAIL