
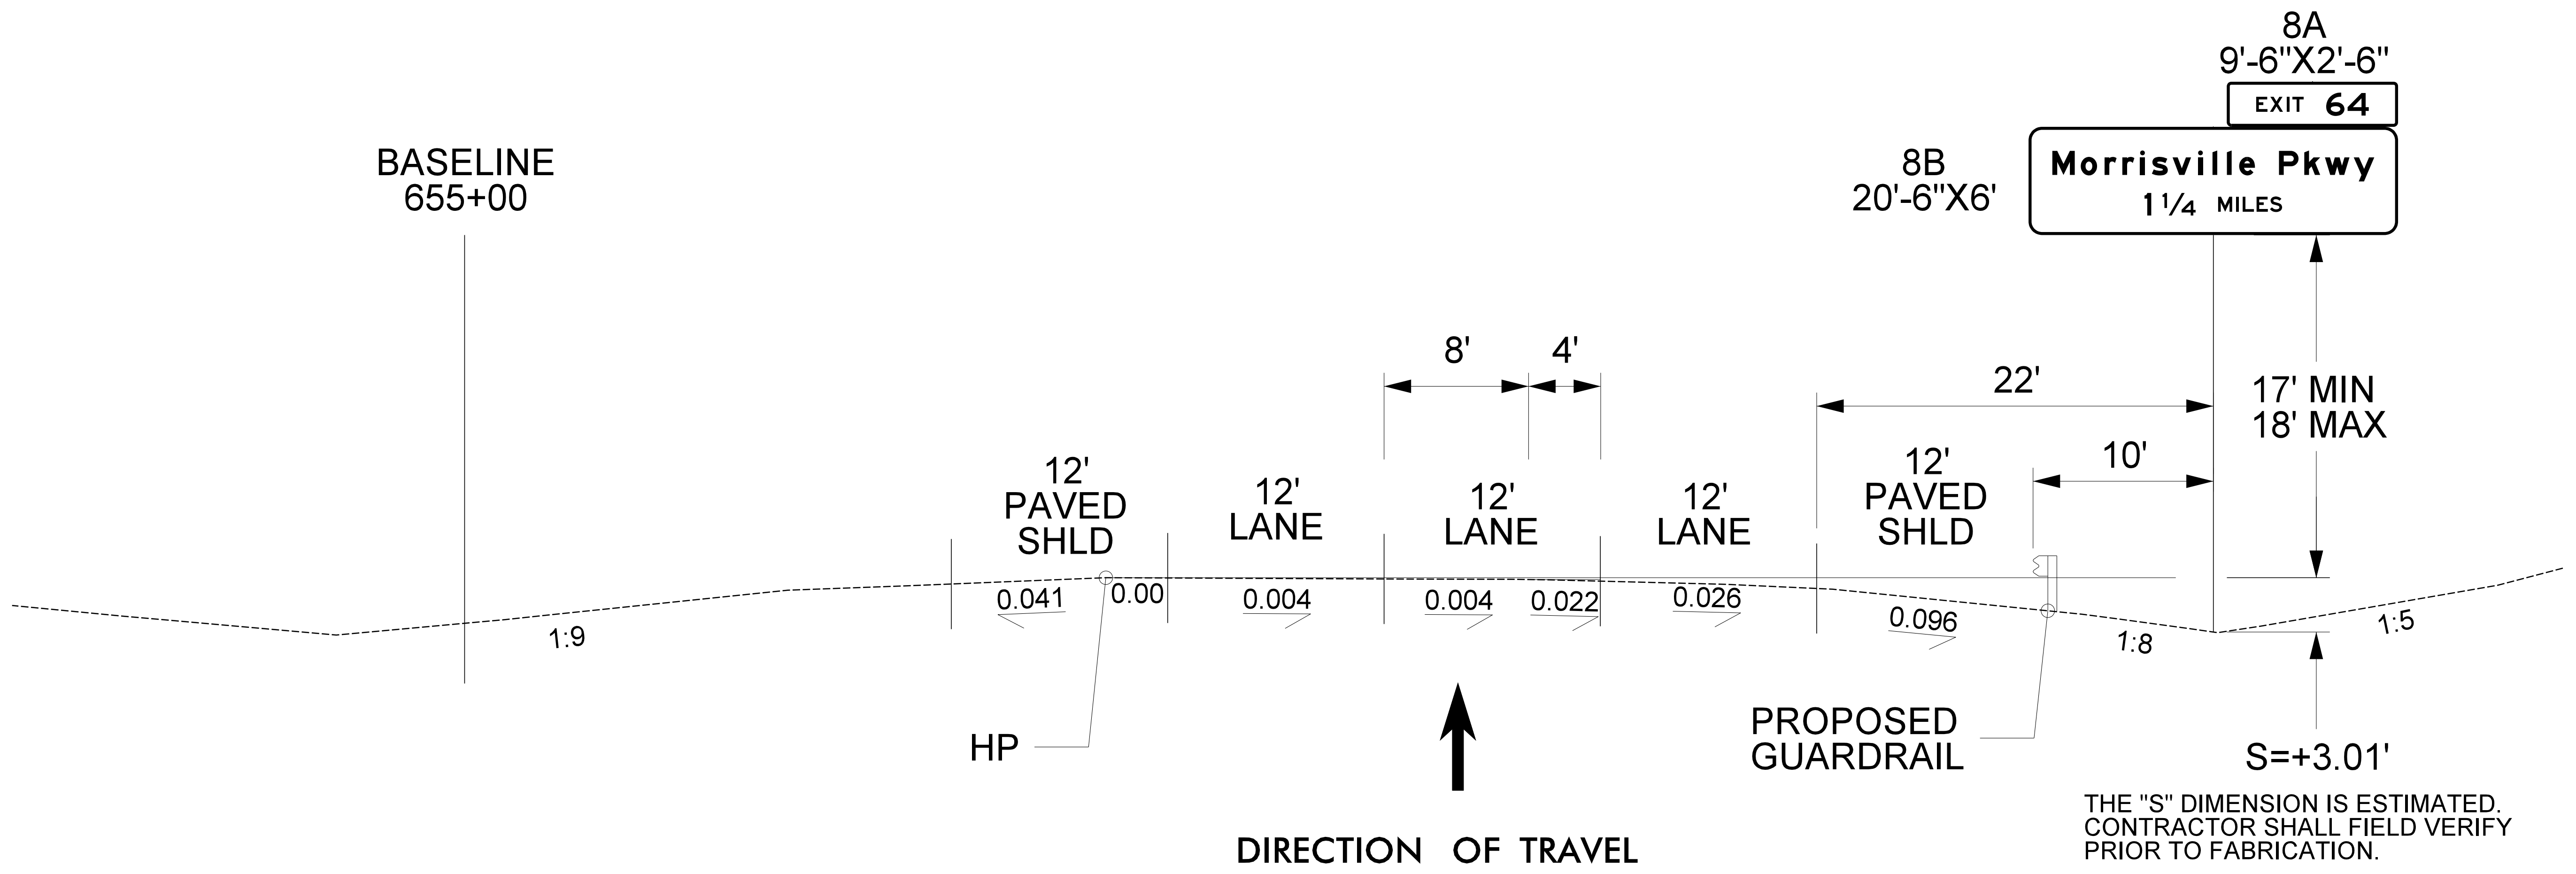


TIP NO. U-5315 A&B	SHEET NO. SIGN-03E
APPROVED: _____	
DATE: _____	
SEAL	
	
<small>DocuSigned by: Barry Brandt 11/13/2017</small>	
DOCUMENT NOT CONSIDERED FINAL UNLESS ALL SIGNATURES COMPLETED	

NOTES:

1. IF THE CONTRACTOR PROVIDES ALUMINUM SIGN STRUCTURE, EACH SHALL BE PROVIDED WITH AN APPROVED HIGHWAY TRUSS DAMPER DEVICE IN ACCORDANCE WITH AASHTO SPECIFICATIONS.
2. MOUNT SIGNS ON THE HORIZONTAL MEMBER OF THE STRUCTURE SUCH THAT THE BOTTOM OF THE SIGNS ARE ALIGNED.
3. FIELD VERIFICATION SHALL BE REQUIRED FOR ALL FOOTING ELEVATIONS, PER THE LATEST NCDOT STANDARD SPECIFICATIONS FOR ROADS AND STRUCTURES. PROVIDE FIELD VERIFICATION TO THE SIGNING SECTION.
4. THE TOP OF THE FOOTING SHALL BE AT LEAST 1 FOOT 6 INCHES BELOW FINISHED GRADE.
5. SIGN HANGERS AND ATTACHMENT HARDWARE SHALL BE PROVIDED AND INSTALLED ON THE ASSEMBLY TO ACCOMMODATE ALL SIGNS SHOWN IN THE PLANS.
6. DESIGN AND CONSTRUCTION REQUIREMENTS FOR SIGN STRUCTURES SHALL ACCOMMODATE WIND VELOCITY OF 90 M.P.H.
7. THE EXACT SPAN DIMENSIONS SHALL BE DETERMINED BY THE FABRICATOR.
8. FOR SIGN STRUCTURE DETAILS, REFER TO AESTHETIC SIGN STRUCTURE DRAWINGS.

**STATION -NC540- 655+00
OVERHEAD SIGN ASSEMBLY "E"**



10/13/2017
 R:\Traffic\Signing\CADD\Signing_Layout_Plans\Pages\5315_sgn_S-03E.dgn
 NJM

PLANS PREPARED BY :

 RUMMEL, KLEPPER & KAHL, LLP
 900 RIDGEFIELD DRIVE SUITE 350
 RALEIGH, NORTH CAROLINA 27609-3960
 NC LICENSE NO. F-0112 (919) 878-9560
 FOR
 THE NORTH CAROLINA
 TURNPIKE AUTHORITY

**AESTHETIC OVERHEAD
SIGN ASSEMBLY
"E"
STATION -NC540- 655+00**