


TIP NO. U-5315 A&B	SHEET NO. SIGN-03F
APPROVED: _____	
DATE: _____	
SEAL	
DocuSigned by: Barry Brandt 11/13/2017	
DOCUMENT NOT CONSIDERED FINAL UNLESS ALL SIGNATURES COMPLETED	

NOTES:

- IF THE CONTRACTOR PROVIDES ALUMINUM SIGN STRUCTURE, EACH SHALL BE PROVIDED WITH AN APPROVED HIGHWAY TRUSS DAMPER DEVICE IN ACCORDANCE WITH AASHTO SPECIFICATIONS.
- MOUNT SIGNS ON THE HORIZONTAL MEMBER OF THE STRUCTURE SUCH THAT THE BOTTOM OF THE SIGNS ARE ALIGNED.
- FIELD VERIFICATION SHALL BE REQUIRED FOR ALL FOOTING ELEVATIONS, PER THE LATEST NCDOT STANDARD SPECIFICATIONS FOR ROADS AND STRUCTURES. PROVIDE FIELD VERIFICATION TO THE SIGNING SECTION.
- THE TOP OF THE FOOTING SHALL BE AT LEAST 1 FOOT 6 INCHES BELOW FINISHED GRADE.
- SIGN HANGERS AND ATTACHMENT HARDWARE SHALL BE PROVIDED AND INSTALLED ON THE ASSEMBLY TO ACCOMMODATE ALL SIGNS SHOWN IN THE PLANS.
- DESIGN AND CONSTRUCTION REQUIREMENTS FOR SIGN STRUCTURES SHALL ACCOMMODATE WIND VELOCITY OF 90 M.P.H.
- THE EXACT SPAN DIMENSIONS SHALL BE DETERMINED BY THE FABRICATOR.
- FOR SIGN STRUCTURE DETAILS, REFER TO AESTHETIC SIGN STRUCTURE DRAWINGS.

**STATION -NC540- 691+50
OVERHEAD SIGN ASSEMBLY "F"**

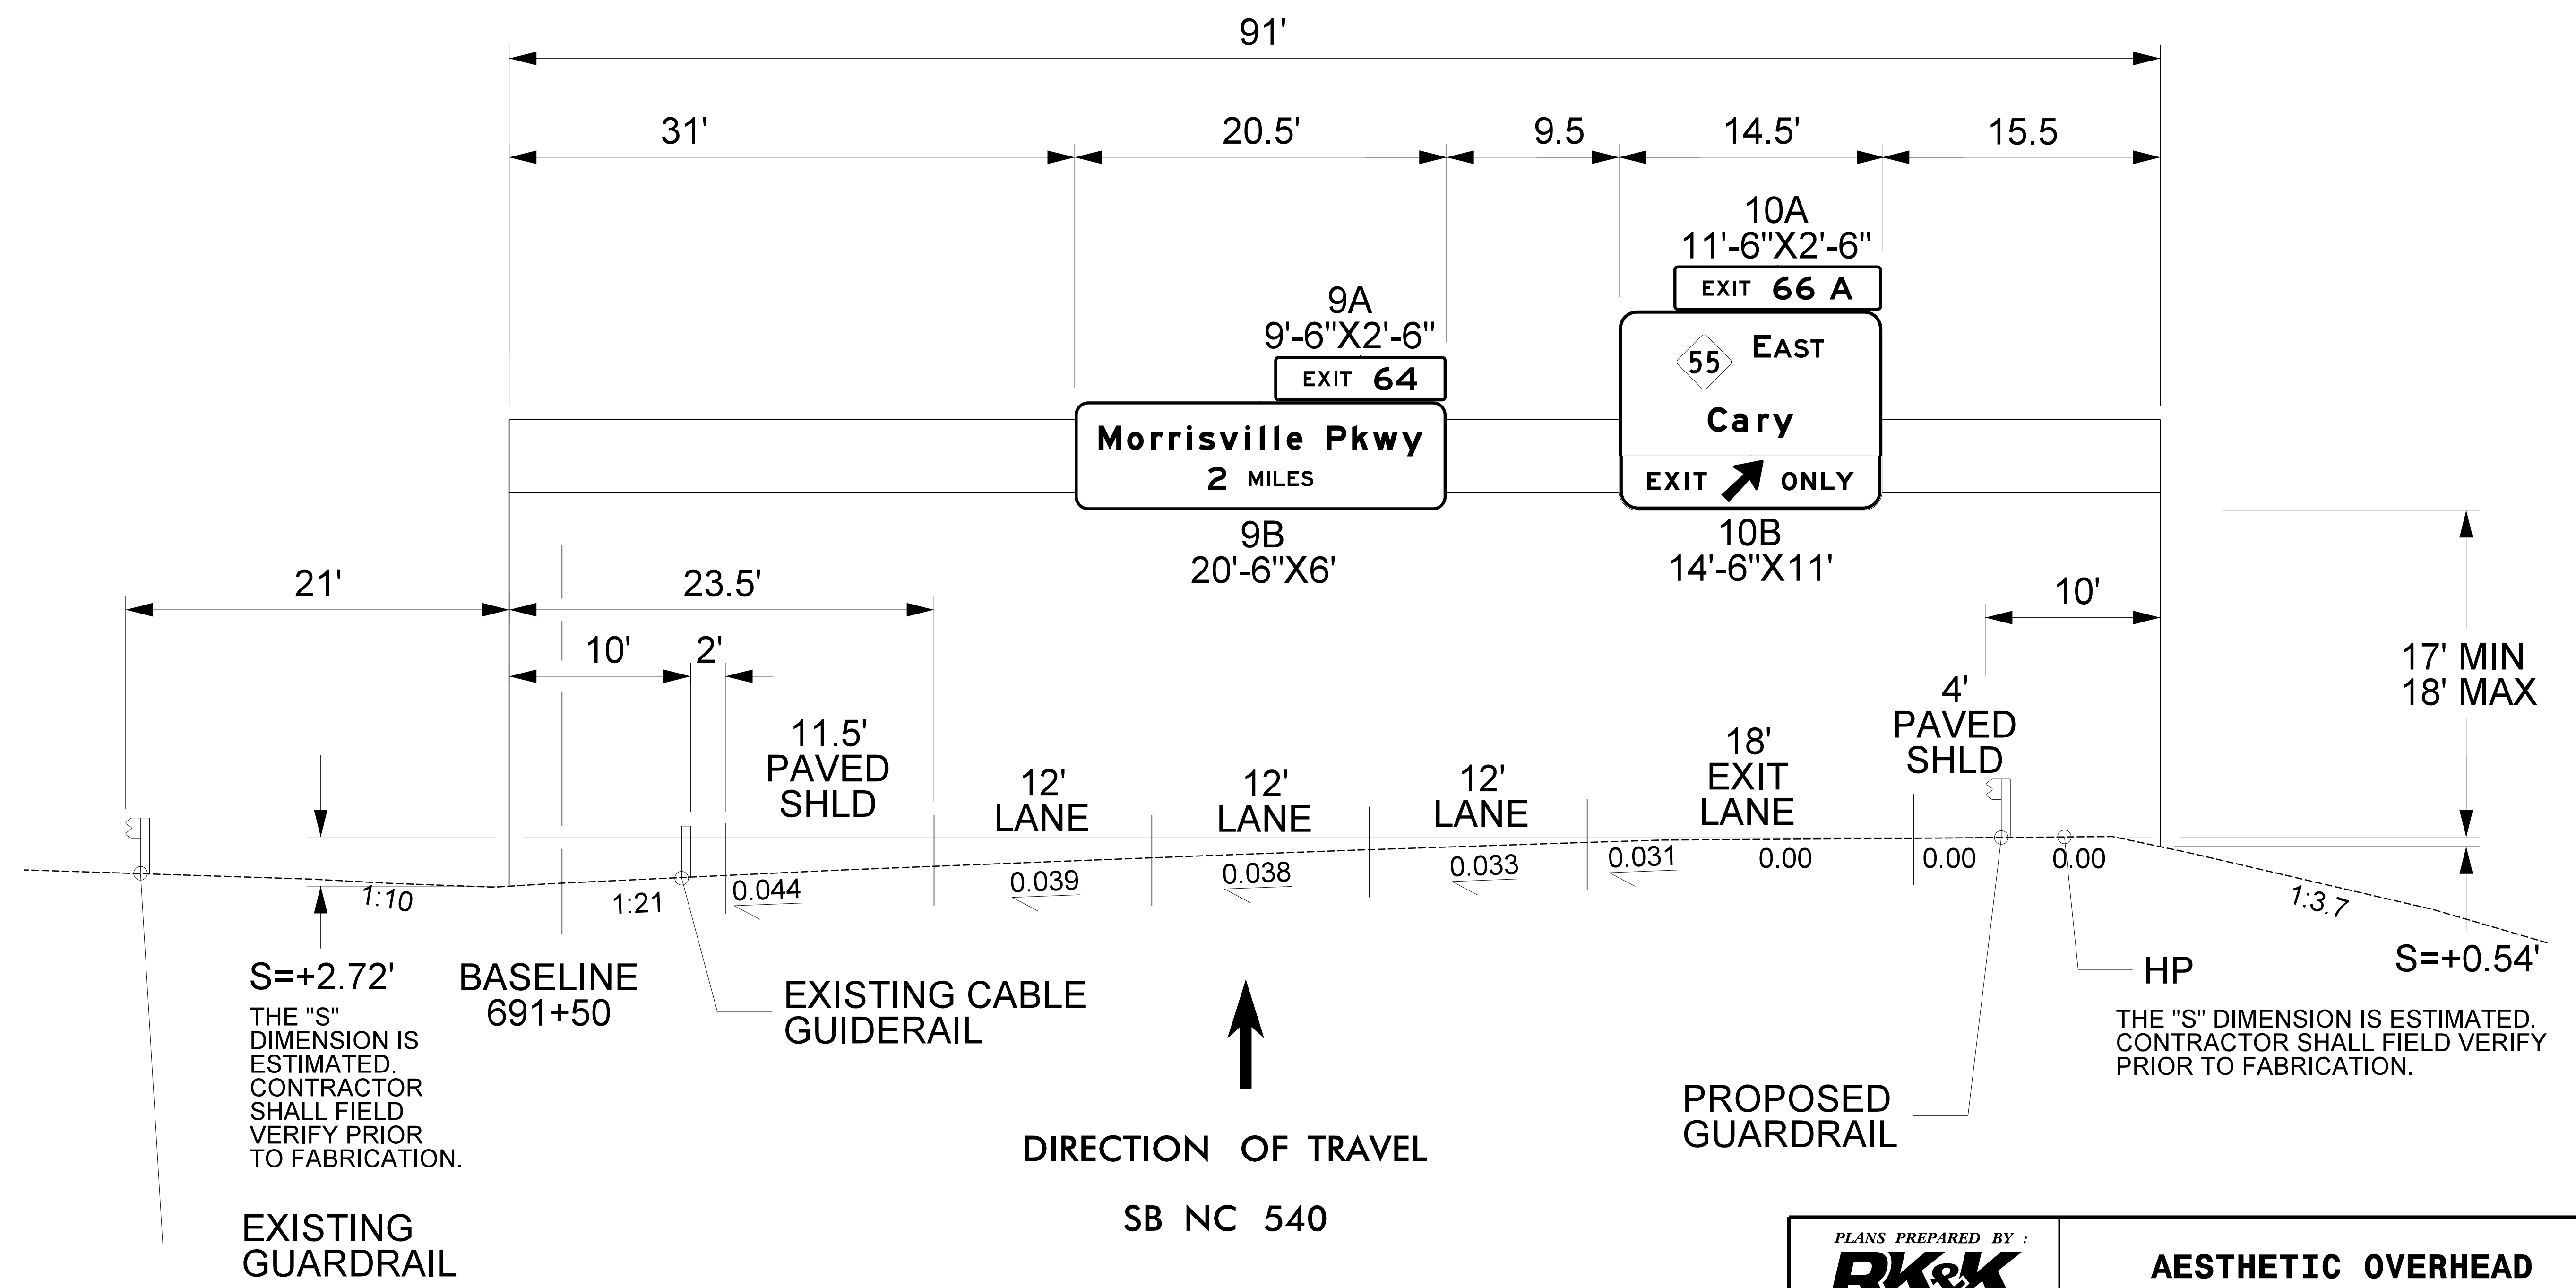

10/13/2017
 R:\Tran\Fic\Signing\CADD\Signing_Layout_Plans\Pages\U5315_sgn_S-03F.dgn
 NUM

PLANS PREPARED BY :

RK&K

RUMMEL, KLEPPER & KAHL, LLP
 900 RIDGEFIELD DRIVE SUITE 350
 RALEIGH, NORTH CAROLINA 27609-3960
 NC LICENSE NO. F-0112 (919) 878-9560

FOR
**THE NORTH CAROLINA
 TURNPIKE AUTHORITY**

**AESTHETIC OVERHEAD
SIGN ASSEMBLY
"F"**

STATION -NC540- 691+50