


APPROVED: _____

DATE: _____

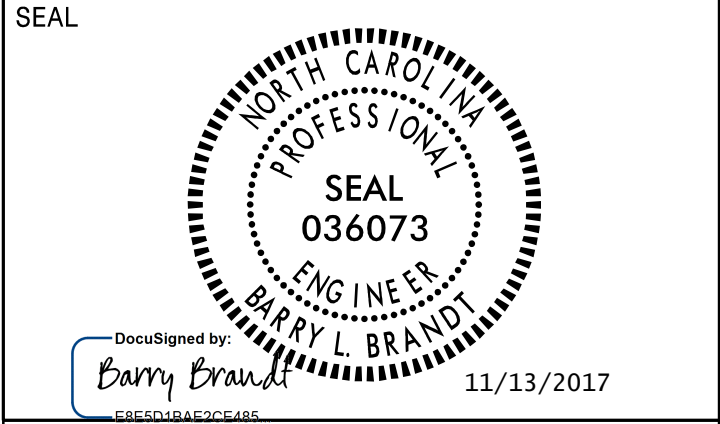

**DOCUMENT NOT CONSIDERED FINAL
UNLESS ALL SIGNATURES COMPLETED**

SIGN NUMBER: 303 TYPE: D QUANTITY: 1 SIGN WIDTH: 4'-6" HEIGHT: 2'-6" TOTAL AREA: 11.3 Sq.Ft. BORDER TYPE: FLUSH RECESS: 0" WIDTH: 0.75" RADIUS: 3" NO. Z BARS: LENGTH:	BACKG COLOR: Green COPY COLOR: White SYMBOL X Y WID HT AR_Type D 8 17.9 6 9 AR_FISHHOOK 6.1 2.3 9.9 10.8 MAT'L: 0.125" (3.2 mm) ALUMINUM	DESIGN BY: NJM PROJECT ID: U5315 A&B CHECKED BY: HEH LOCATION: STA. -L- 56+50 Nov 09, 2015 DIV: 5
---	---	--

Spacing Factor is 1 unless specified otherwise

LETTER POSITIONS

Letter spacings are to start of next letter

Series/Size	Text Length
D 2000	25.8
D 2000	18.7

FILENAME: u5315_sgn_dt1 NORTH CAROLINA D.O.T. SIGN DETAIL

SIGN NUMBER: 304 TYPE: D QUANTITY: 1 SIGN WIDTH: 6'-6" HEIGHT: 2'-6" TOTAL AREA: 16.3 Sq.Ft. BORDER TYPE: FLUSH RECESS: 0" WIDTH: 0.75" RADIUS: 3" NO. Z BARS: LENGTH:	BACKG COLOR: Green COPY COLOR: White SYMBOL X Y WID HT AR_FISHHOOK 6.9 16.9 9.9 10.8 AR_Type D 62.2 4.9 6 9 MAT'L: 0.125" (3.2 mm) ALUMINUM	DESIGN BY: NJM PROJECT ID: U5315 A&B CHECKED BY: HEH LOCATION: STA. -RPB- 25+48 Nov 09, 2015 DIV: 5
---	--	--

Spacing Factor is 1 unless specified otherwise

LETTER POSITIONS

Letter spacings are to start of next letter

Series/Size	Text Length
D 2000	36.1
D 2000	49.3

FILENAME: u5315_sgn_dt1 NORTH CAROLINA D.O.T. SIGN DETAIL

SIGN NUMBER: 305 TYPE: D QUANTITY: 1 SIGN WIDTH: 6'-6" HEIGHT: 2'-6" TOTAL AREA: 16.3 Sq.Ft. BORDER TYPE: FLUSH RECESS: 0" WIDTH: 0.75" RADIUS: 3" NO. Z BARS: LENGTH:	BACKG COLOR: Green COPY COLOR: White SYMBOL X Y WID HT AR_Type D 8.3 17.8 6 9 AR_Type D 46.8 4.7 6 9 MAT'L: 0.125" (3.2 mm) ALUMINUM	DESIGN BY: NJM PROJECT ID: U5315 A&B CHECKED BY: HEH LOCATION: STA. -L- 65+42 May 01, 2017 DIV: 5
---	---	--

Spacing Factor is 1 unless specified otherwise

LETTER POSITIONS

Letter spacings are to start of next letter

Series/Size	Text Length
D 2000	49.3
D 2000	18.7

FILENAME: u5315_sgn_dt1 NORTH CAROLINA D.O.T. SIGN DETAIL

SIGN NUMBER: 306 TYPE: D QUANTITY: 1 SIGN WIDTH: 5'-6" HEIGHT: 2'-6" TOTAL AREA: 13.8 Sq.Ft. BORDER TYPE: FLUSH RECESS: 0" WIDTH: 0.75" RADIUS: 3" NO. Z BARS: LENGTH:	BACKG COLOR: Green COPY COLOR: White SYMBOL X Y WID HT AR_Type D 9 17.9 6 9 AR_Type D 44.4 4.8 6 9 MAT'L: 0.125" (3.2 mm) ALUMINUM	DESIGN BY: NJM PROJECT ID: U5315 A&B CHECKED BY: HEH LOCATION: STA. -L- 69+45 May 01, 2017 DIV: 5
---	---	--

Spacing Factor is 1 unless specified otherwise

LETTER POSITIONS

Letter spacings are to start of next letter

Series/Size	Text Length
D 2000	36.1
D 2000	25.8

FILENAME: u5315_sgn_dt1 NORTH CAROLINA D.O.T. SIGN DETAIL

9/11/2017 R:\Treffic\Signing\CADD\Signing Layout Plans\Pages\U5315_sgn_S-04H.dgn NJM

PLANS PREPARED BY :
RK&K
RUMMEL, KLEPPER & KAHL, LLP
900 RIDGEFIELD DRIVE SUITE 350
RALEIGH, NORTH CAROLINA 27609-3960
NC LICENSE NO. F-0112 (919) 878-9560
FOR
THE NORTH CAROLINA
TURNPIKE AUTHORITY

SIGN DESIGN DETAILS