



QUANTITY REQ'D 2

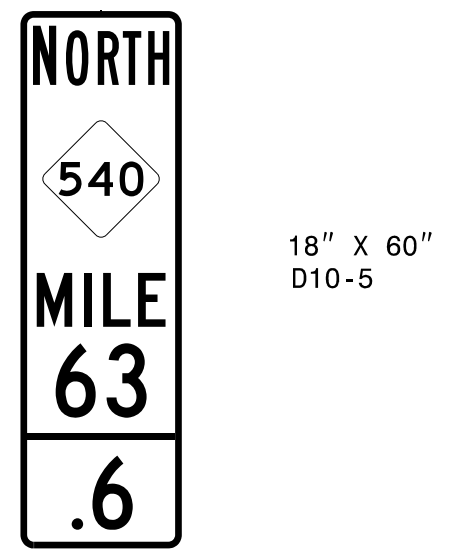


ONE "U" POST PER SIGN

QUANTITY REQ'D 2

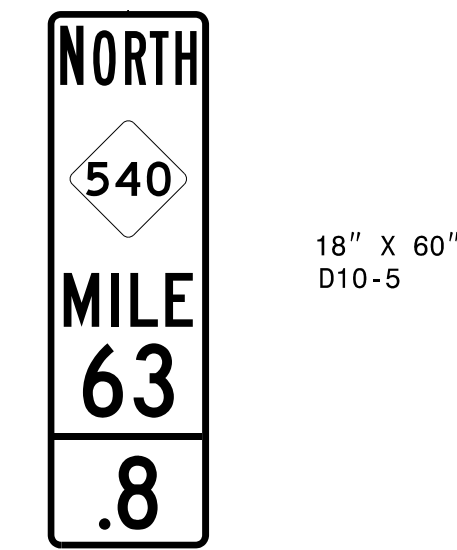


ONE "U" POST PER SIGN

QUANTITY REQ'D 2

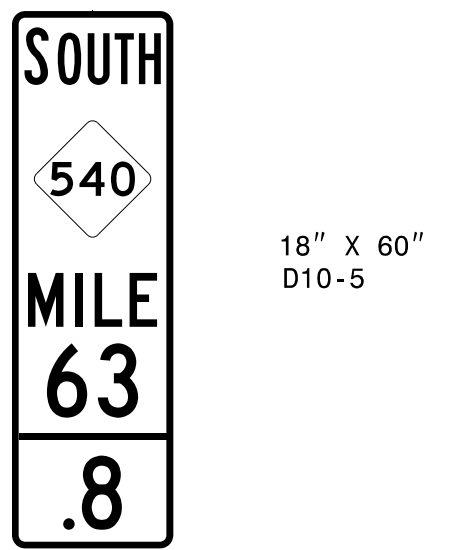


ONE "U" POST PER SIGN

QUANTITY REQ'D 2

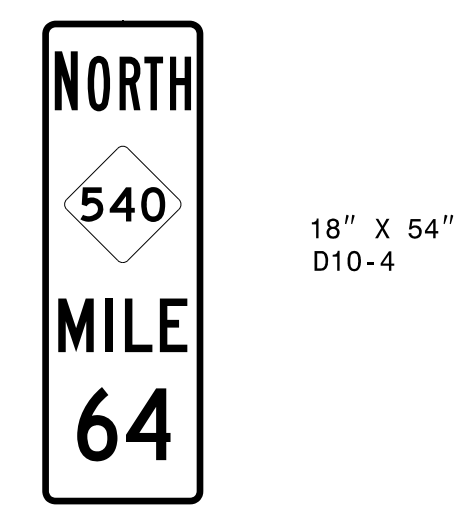

ONE "U" POST PER SIGN

QUANTITY REQ'D 2

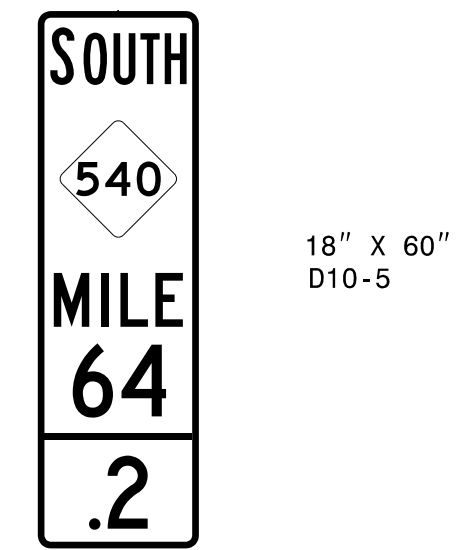


ONE "U" POST PER SIGN

TIP NO. U-5315 A&B	SHEET NO. SIGN-04L
-----------------------	-----------------------

APPROVED: _____

DATE: _____

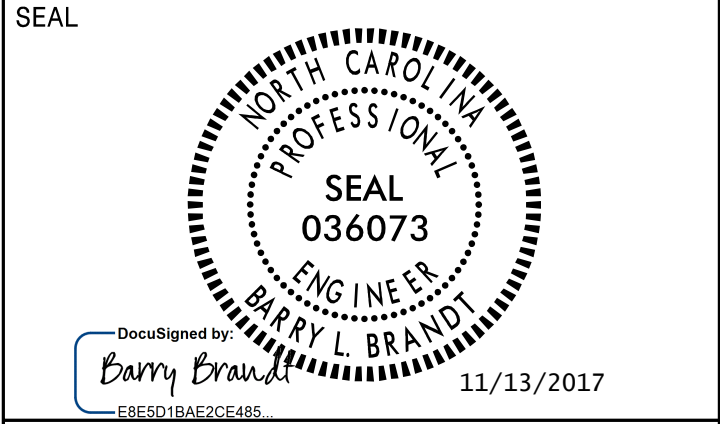

DOCUMENT NOT CONSIDERED FINAL UNLESS ALL SIGNATURES COMPLETED

NOTE:
REFER TO STANDARD DRAWING
904D40 ON SHEET SIGN-02F
FOR INSTALLATION DETAILS.

A 3 LB U CHANNEL SUPPORT
IS REQUIRED FOR INSTALLATION

9/11/2017
 R:\T-Office\Signing\CADD\Signing Layout Plans\Pages\5315_sgn_S-04L.dgn
 NJM

PLANS PREPARED BY :

RK&K

RUMMEL, KLEPPER & KAHL, LLP
 900 RIDGEFIELD DRIVE SUITE 350
 RALEIGH, NORTH CAROLINA 27609-3960
 NC LICENSE NO. F-0112 (919) 878-9560

FOR
**THE NORTH CAROLINA
 TURNPIKE AUTHORITY**

MILE MARKER SIGN DESIGNS