
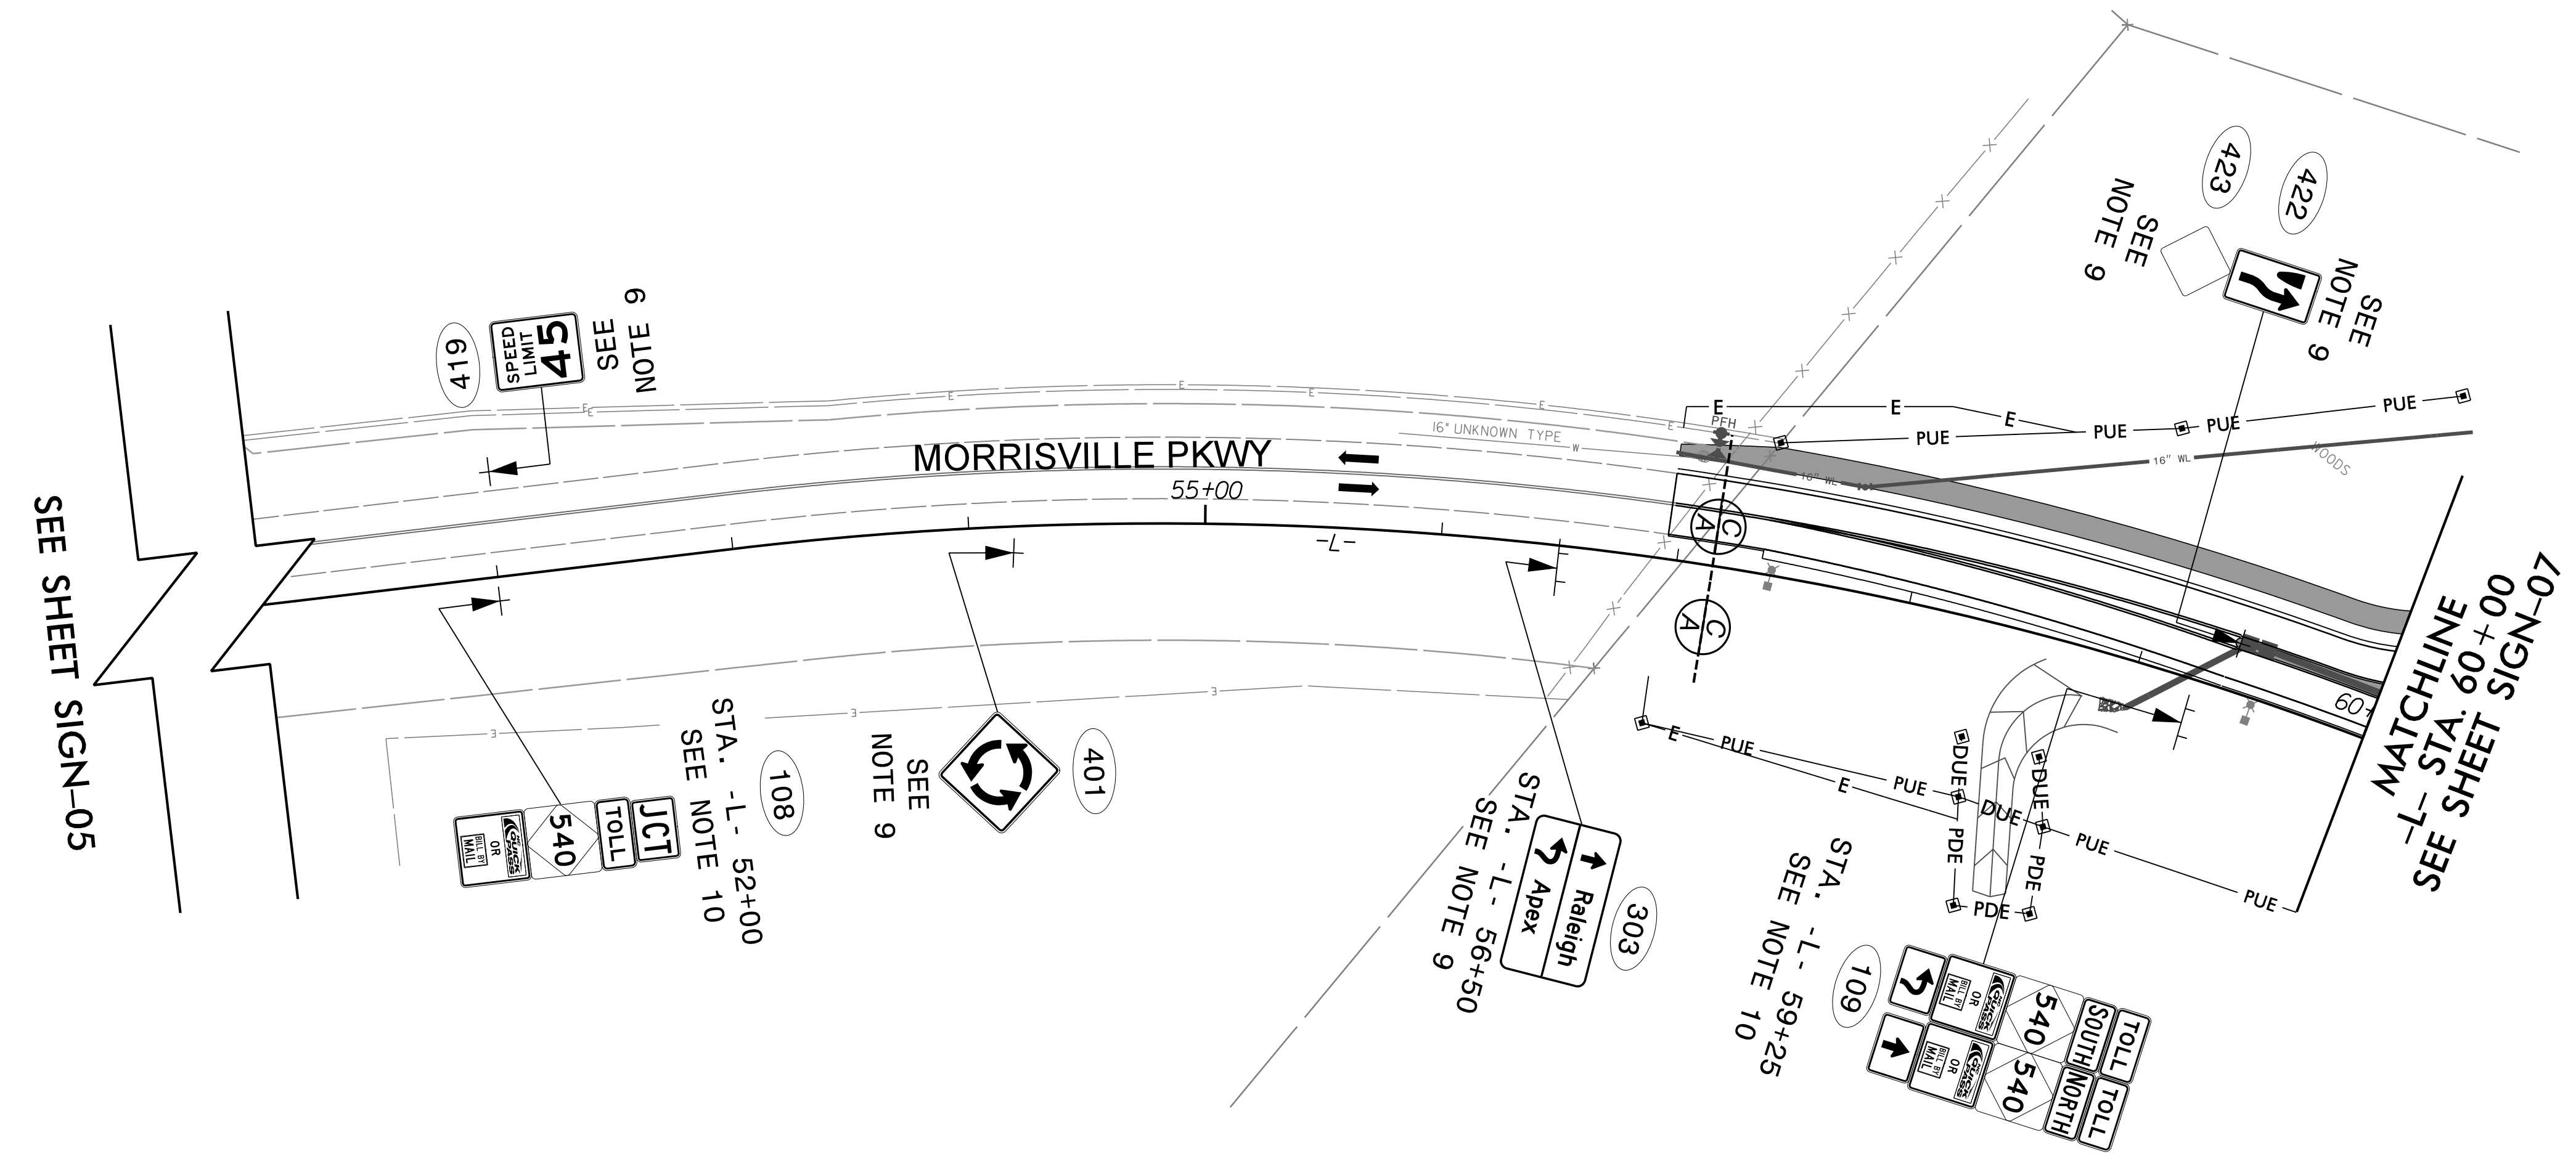


TIP NO. U-5315 A&B	SHEET NO. SIGN-06
APPROVED: _____	
DATE: _____	
SEAL	
<small>DocuSigned by: Barry Brandt 11/13/2017</small>	
<b>DOCUMENT NOT CONSIDERED FINAL UNLESS ALL SIGNATURES COMPLETED</b>	

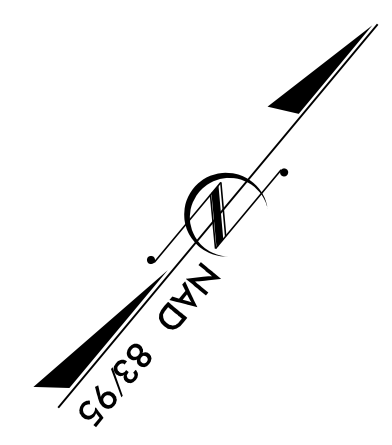

SEE SHEET SIGN-05

MATCHLINE  
-L- STA. 60+00  
SEE SHEET SIGN-07

**CONSTRUCTION NOTES**

9 SIGN ERECTION, TYPE D OR E  
10 SIGN ERECTION, TOLL ROUTE SIGN ASSEMBLIES ON STEEL SUPPORTS

PLANS PREPARED BY :  
**RK&K**  
 RUMMEL, KLEPPER & KAHL, LLP  
 900 RIDGEFIELD DRIVE SUITE 350  
 RALEIGH, NORTH CAROLINA 27609-3960  
 NC LICENSE NO. F-0112 (919) 878-9560  
 FOR  
 THE NORTH CAROLINA  
 TURNPIKE AUTHORITY

**PROPOSED SIGNS  
STA. -L- 51+00 TO 60+00**