
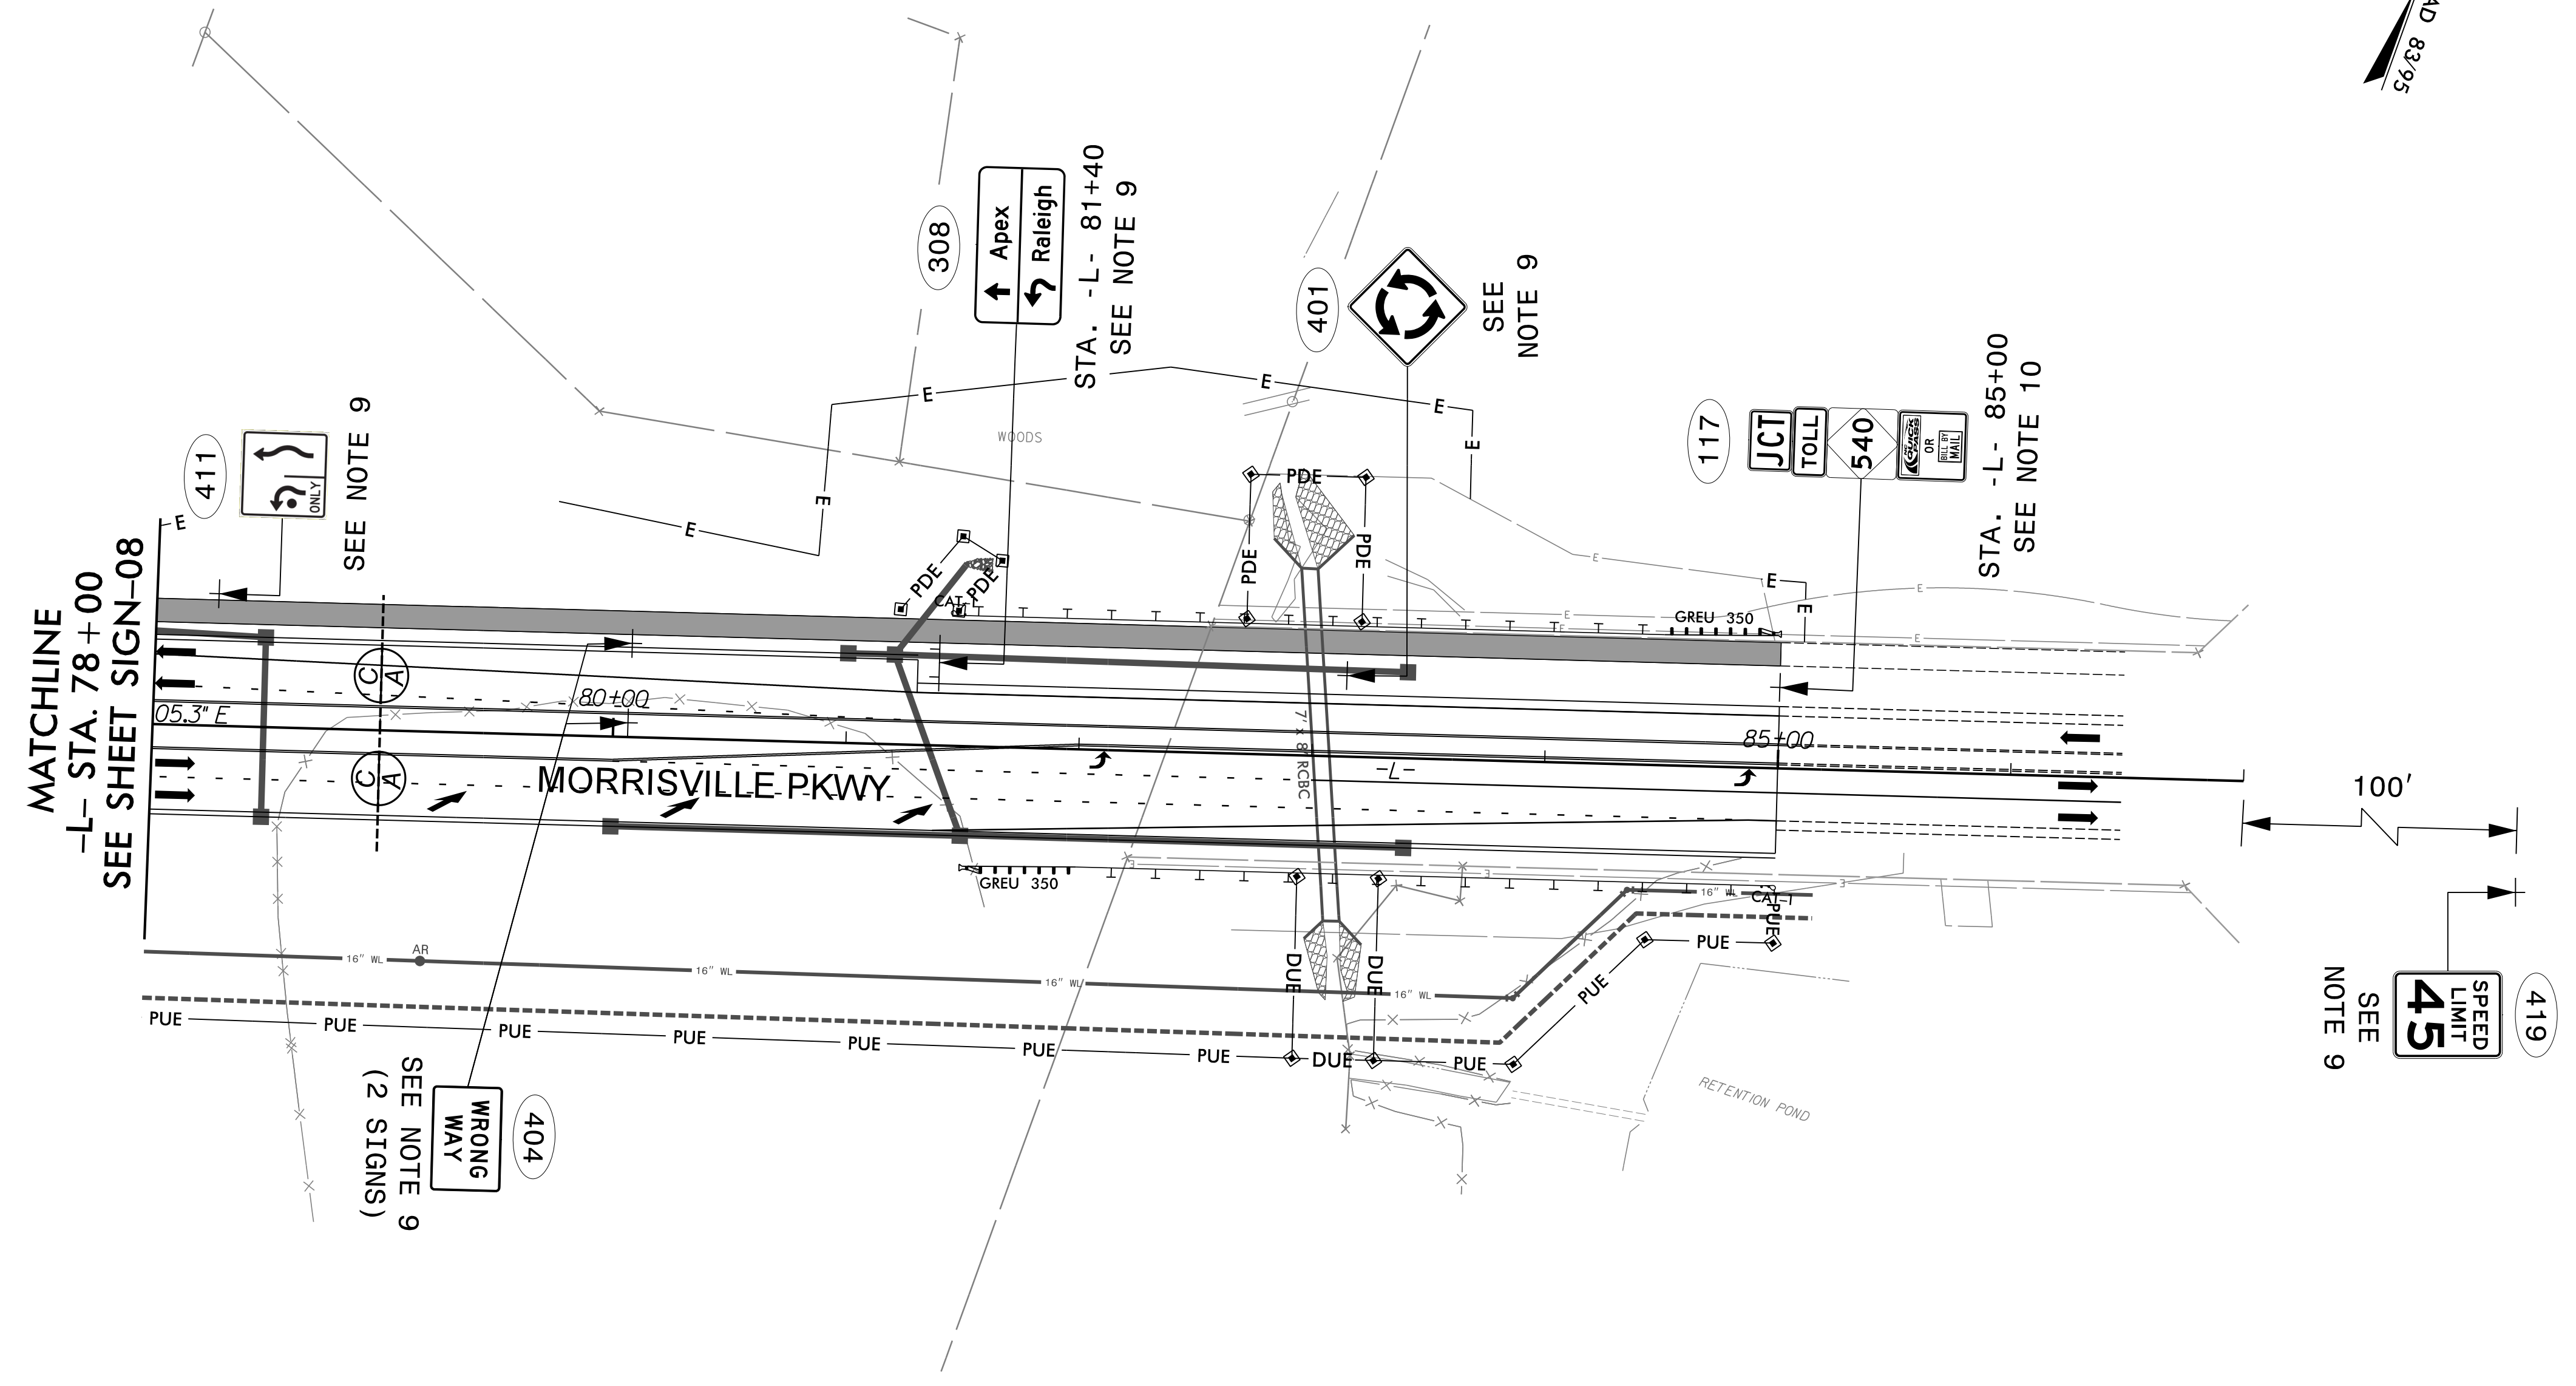


TIP NO. U-5315 A&B	SHEET NO. SIGN-09
APPROVED: _____	
DATE: _____	
SEAL	
DataSigned by: <i>Barry Brandt</i> 11/13/2017 CREDITABLE CASE	
DOCUMENT NOT CONSIDERED FINAL UNLESS ALL SIGNATURES COMPLETED	

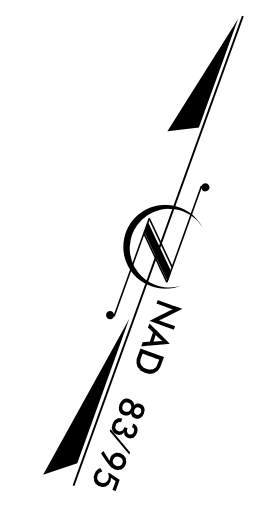

CONSTRUCTION NOTES

9 SIGN ERECTION, TYPE D OR E
 10 SIGN ERECTION, TOLL ROUTE SIGN ASSEMBLIES ON STEEL SUPPORTS

PLANS PREPARED BY :

RK&K

RUMMEL, KLEPPER & KAHL, LLP
 900 RIDGEFIELD DRIVE SUITE 350
 RALEIGH, NORTH CAROLINA 27609-3960
 NC LICENSE NO. F-0112 (919) 878-9560

FOR
**THE NORTH CAROLINA
 TURNPIKE AUTHORITY**

**EXISTING AND
 PROPOSED SIGNS
 STA. -L- 78+00 TO 105+00**

10/13/2017
 R:\Tr-Off\c\Signing\CADD\Signing_Layout_Plans\Pages\U5315_sgn_S-09.dgn
 NJM