
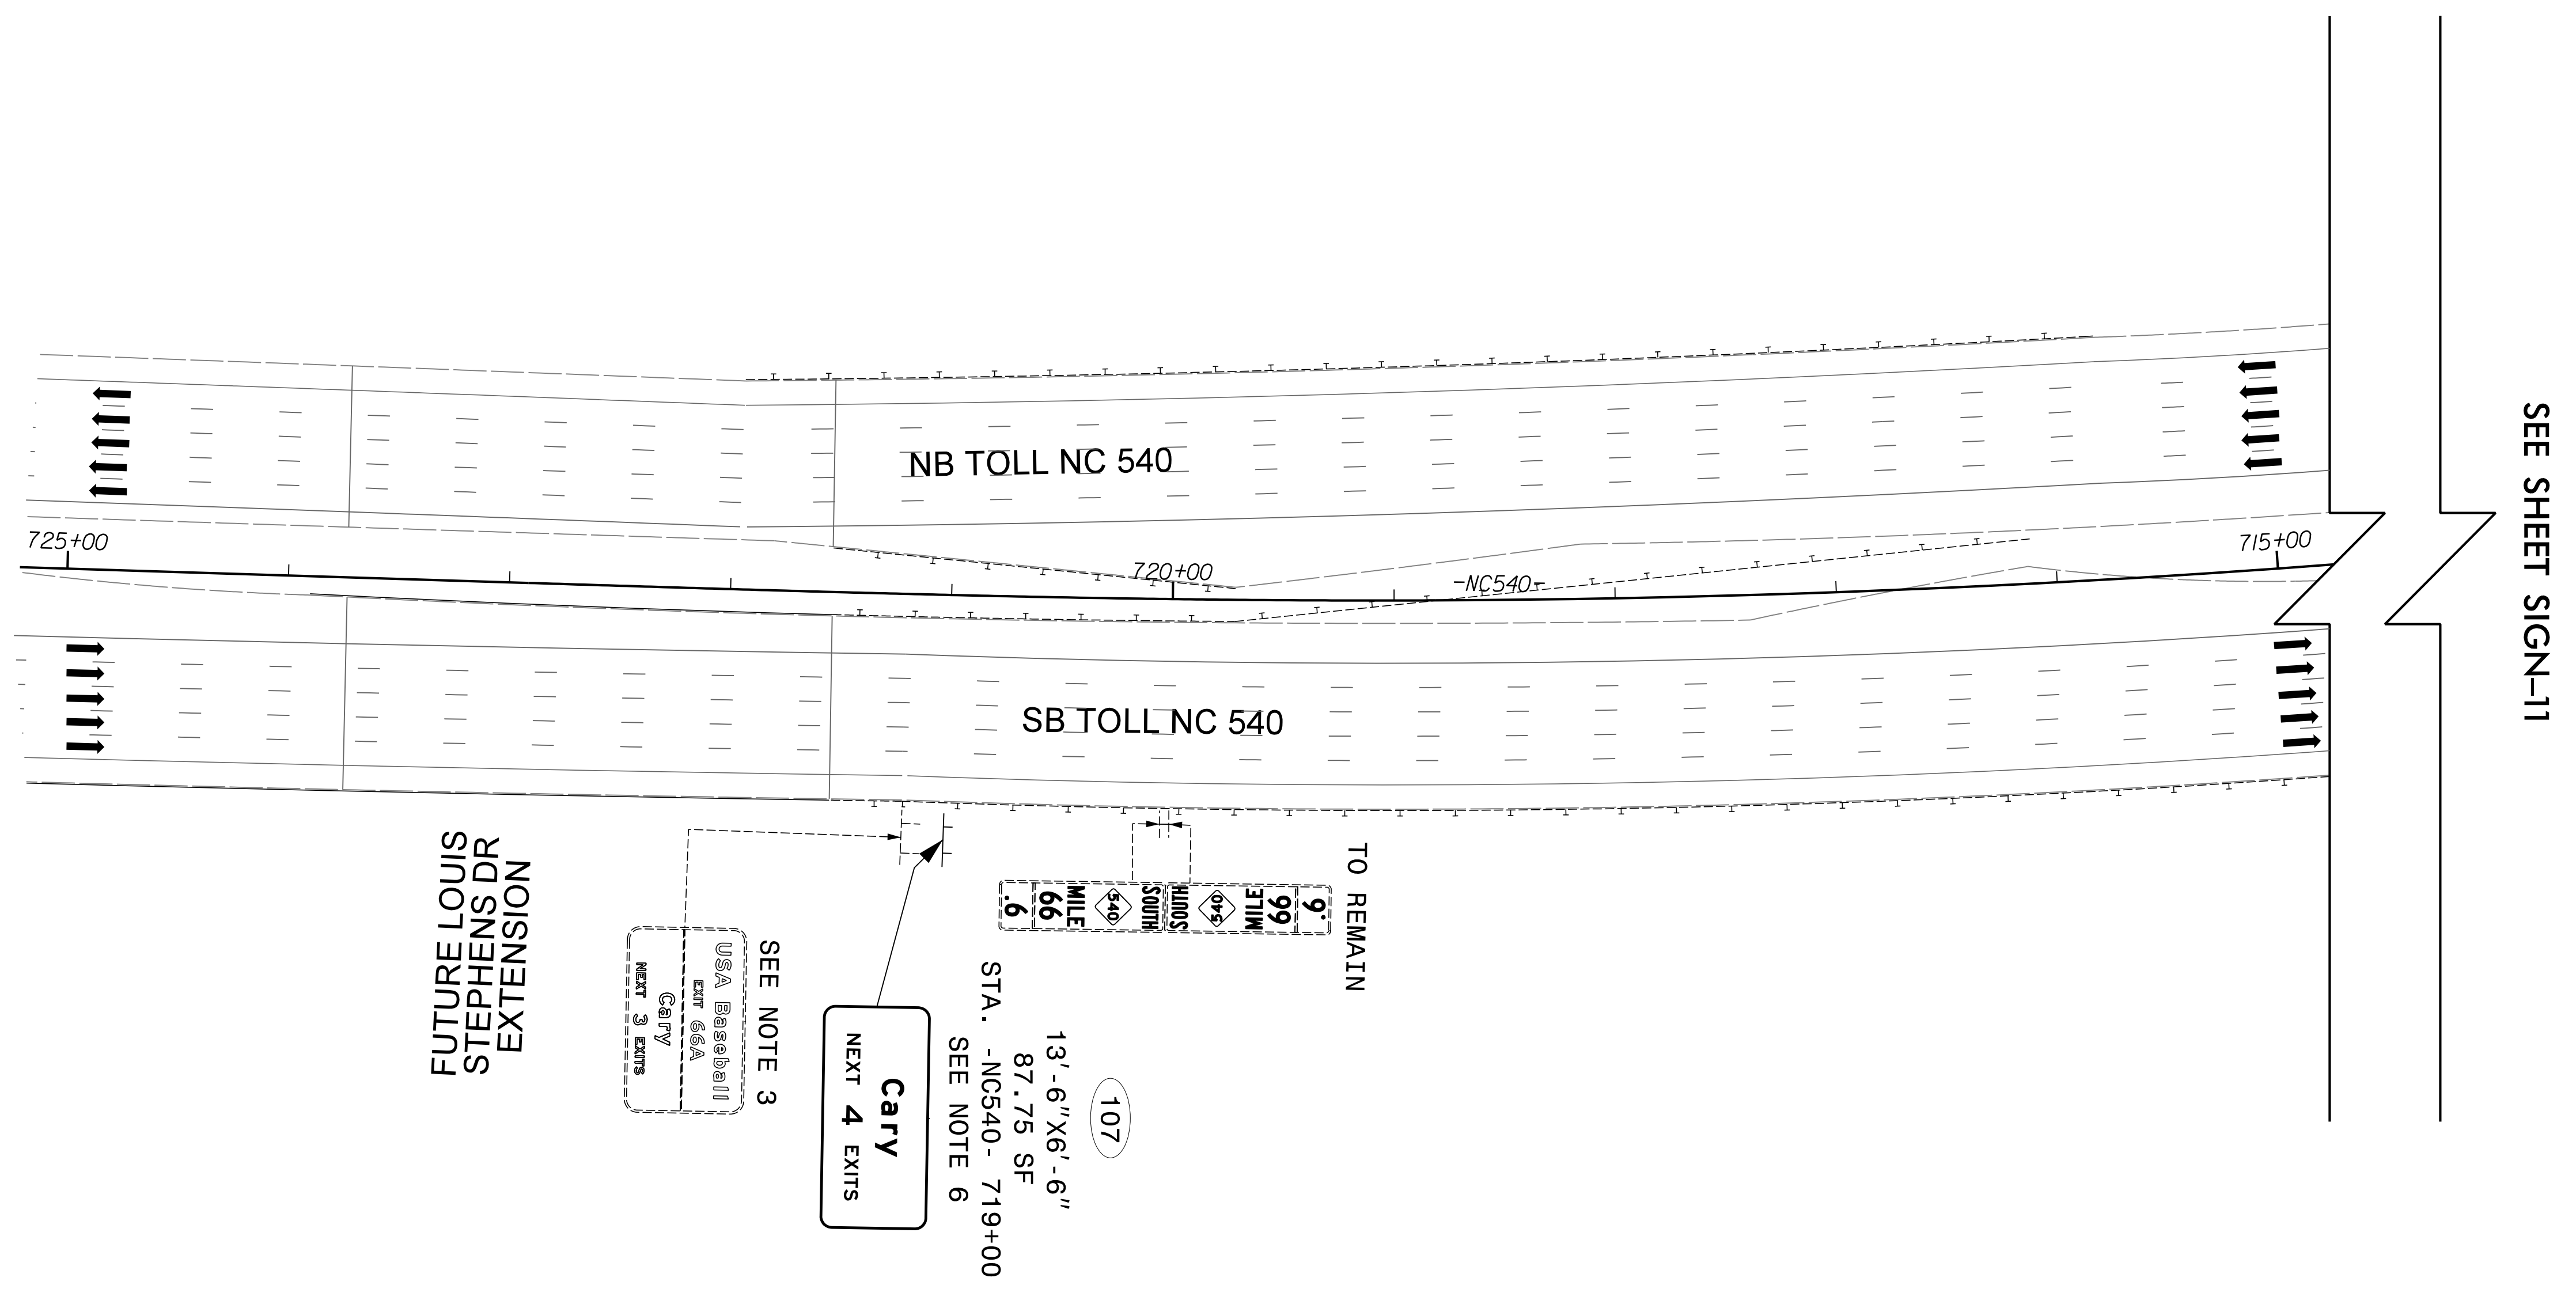


TIP NO. U-5315 A&B	SHEET NO. SIGN-10
APPROVED: _____	
DATE: _____	
SEAL	
<small>DocuSigned by: Barry Brandt 11/13/2017</small>	
DOCUMENT NOT CONSIDERED FINAL UNLESS ALL SIGNATURES COMPLETED	

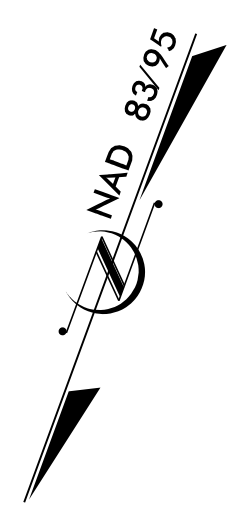

- CONSTRUCTION NOTES**
- 3 DISPOSAL OF SIGN SYSTEM, STEEL BEAM
 - 6 SIGN ERECTION, TYPE A (GROUND MOUNTED)

PLANS PREPARED BY :

RK&K

RUMMEL, KLEPPER & KAHL, LLP
900 RIDGEFIELD DRIVE SUITE 350
RALEIGH, NORTH CAROLINA 27609-3960
NC LICENSE NO. F-0112 (919) 878-9560

FOR
THE NORTH CAROLINA
TURNPIKE AUTHORITY

**EXISTING AND
PROPOSED SIGNS
STA. -NC540-
715+00 TO 725+00**