
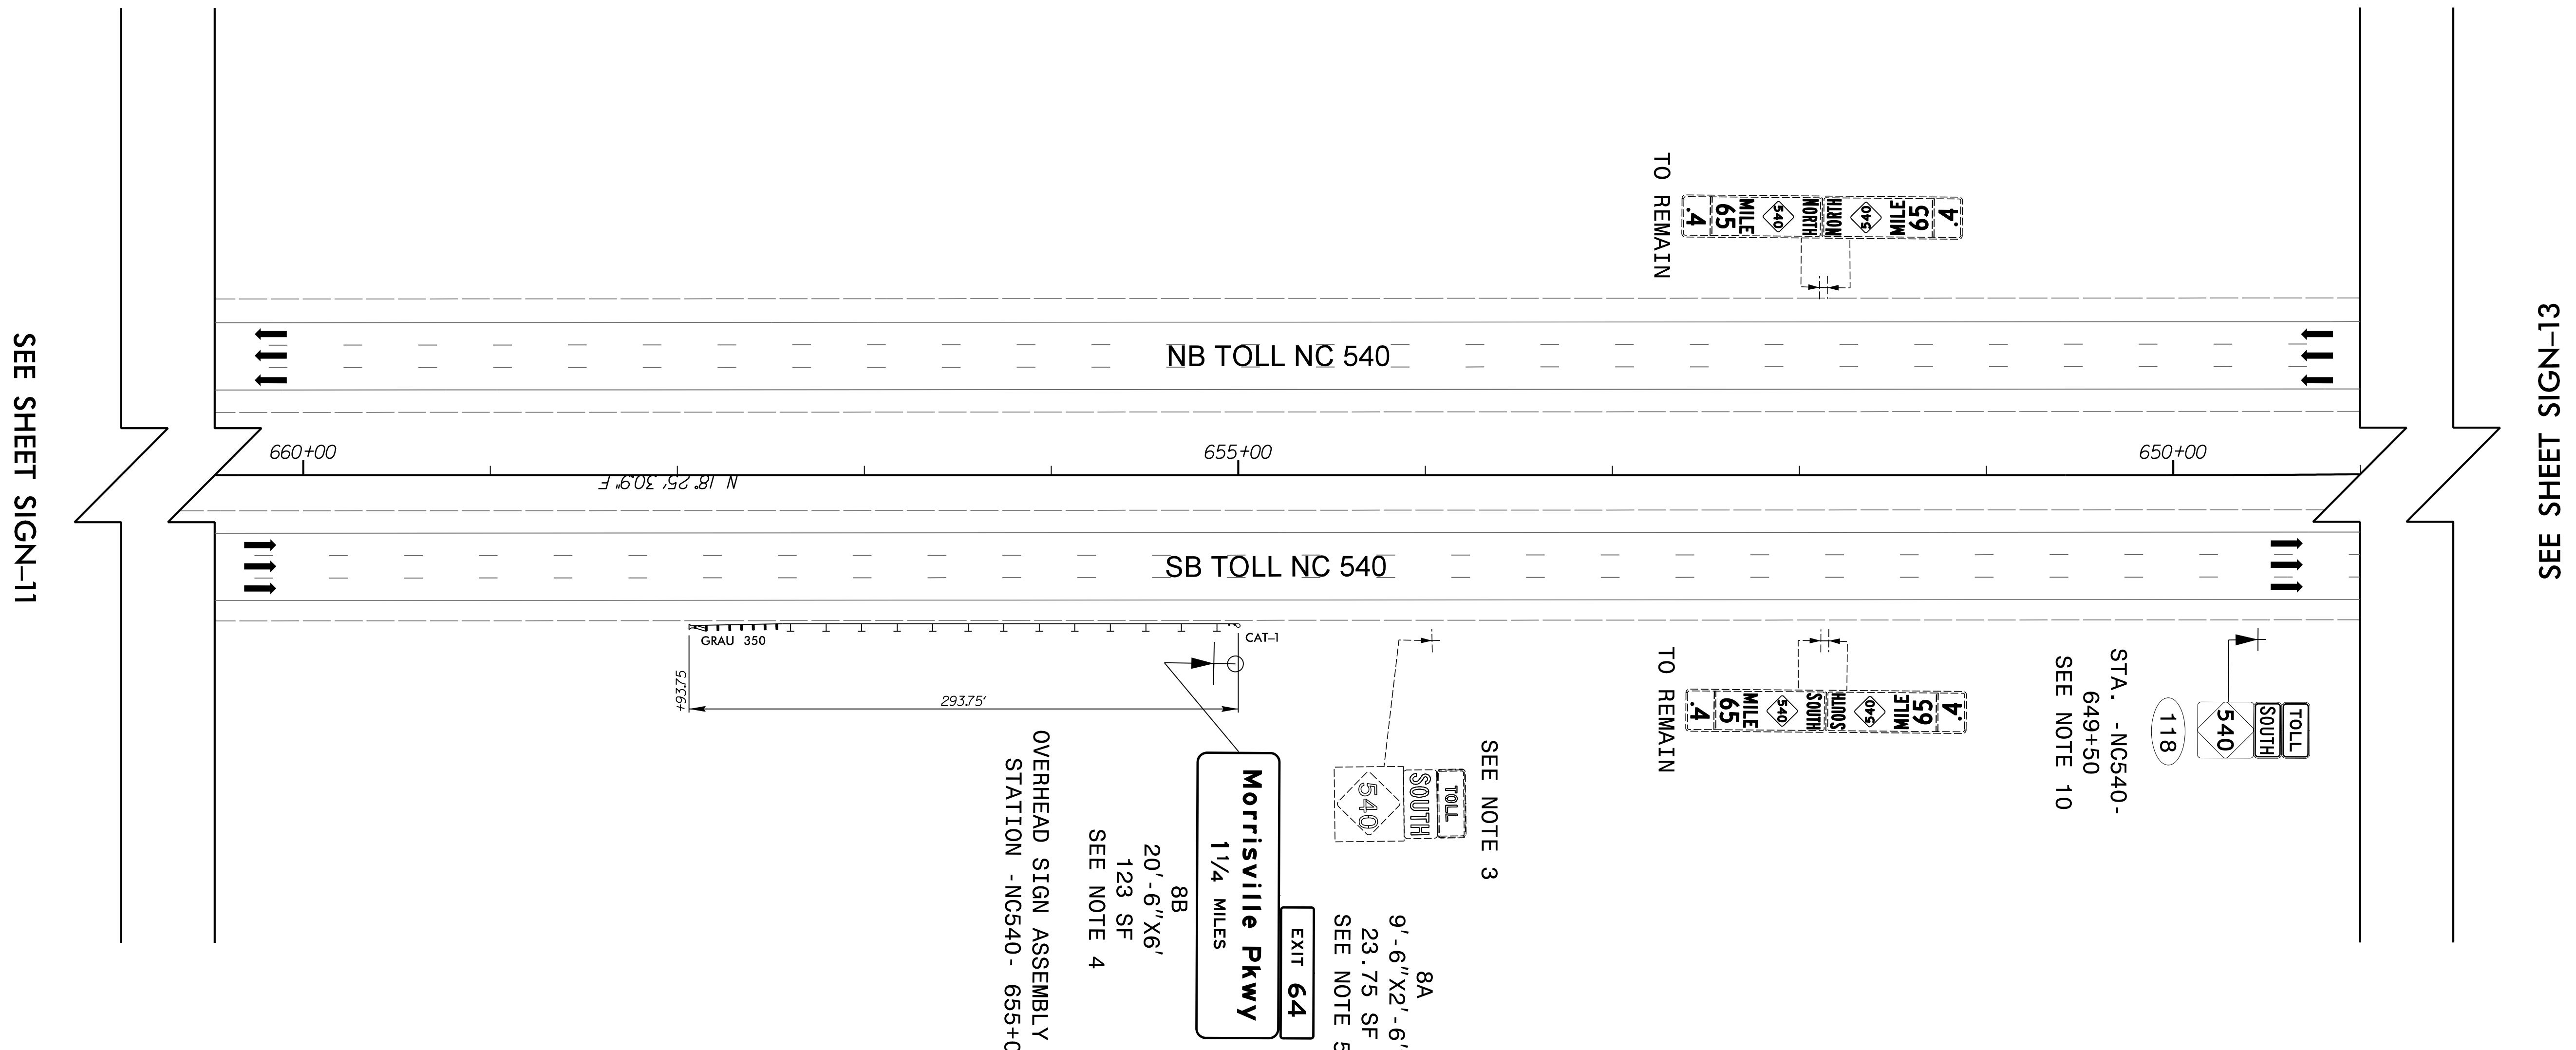


TIP NO. U-5315 A&B	SHEET NO. SIGN-12
APPROVED: _____	
DATE: _____	
SEAL	
<small>DocuSigned by: Barry Brandt 11/13/2017</small>	
<b>DOCUMENT NOT CONSIDERED FINAL UNLESS ALL SIGNATURES COMPLETED</b>	

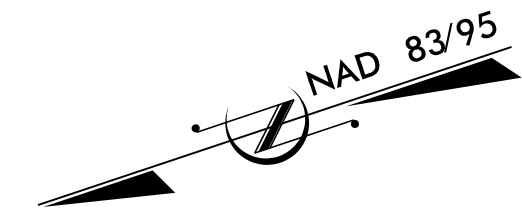

SEE SHEET SIGN-11

SEE SHEET SIGN-13

- CONSTRUCTION NOTES**
- 3 DISPOSAL OF SIGN SYSTEM, STEEL BEAM
  - 4 SIGN ERECTION, TYPE A (OVERHEAD)
  - 5 SIGN ERECTION, TYPE B (OVERHEAD)
  - 10 SIGN ERECTION, TOLL ROUTE SIGN ASSEMBLIES ON STEEL SUPPORTS

PLANS PREPARED BY :

**RK&K**

RUMMEL, KLEPPER & KAHL, LLP  
900 RIDGEFIELD DRIVE SUITE 350  
RALEIGH, NORTH CAROLINA 27609-3960  
NC LICENSE NO. F-0112 (919) 878-9560

FOR  
THE NORTH CAROLINA  
TURNPIKE AUTHORITY

**EXISTING AND  
PROPOSED SIGNS  
STA. - NC540 -  
649+00 TO 660+50**