


APPROVED: \_\_\_\_\_

DATE: \_\_\_\_\_

SEAL



DOCUMENT NOT CONSIDERED FINAL  
UNLESS ALL SIGNATURES COMPLETED

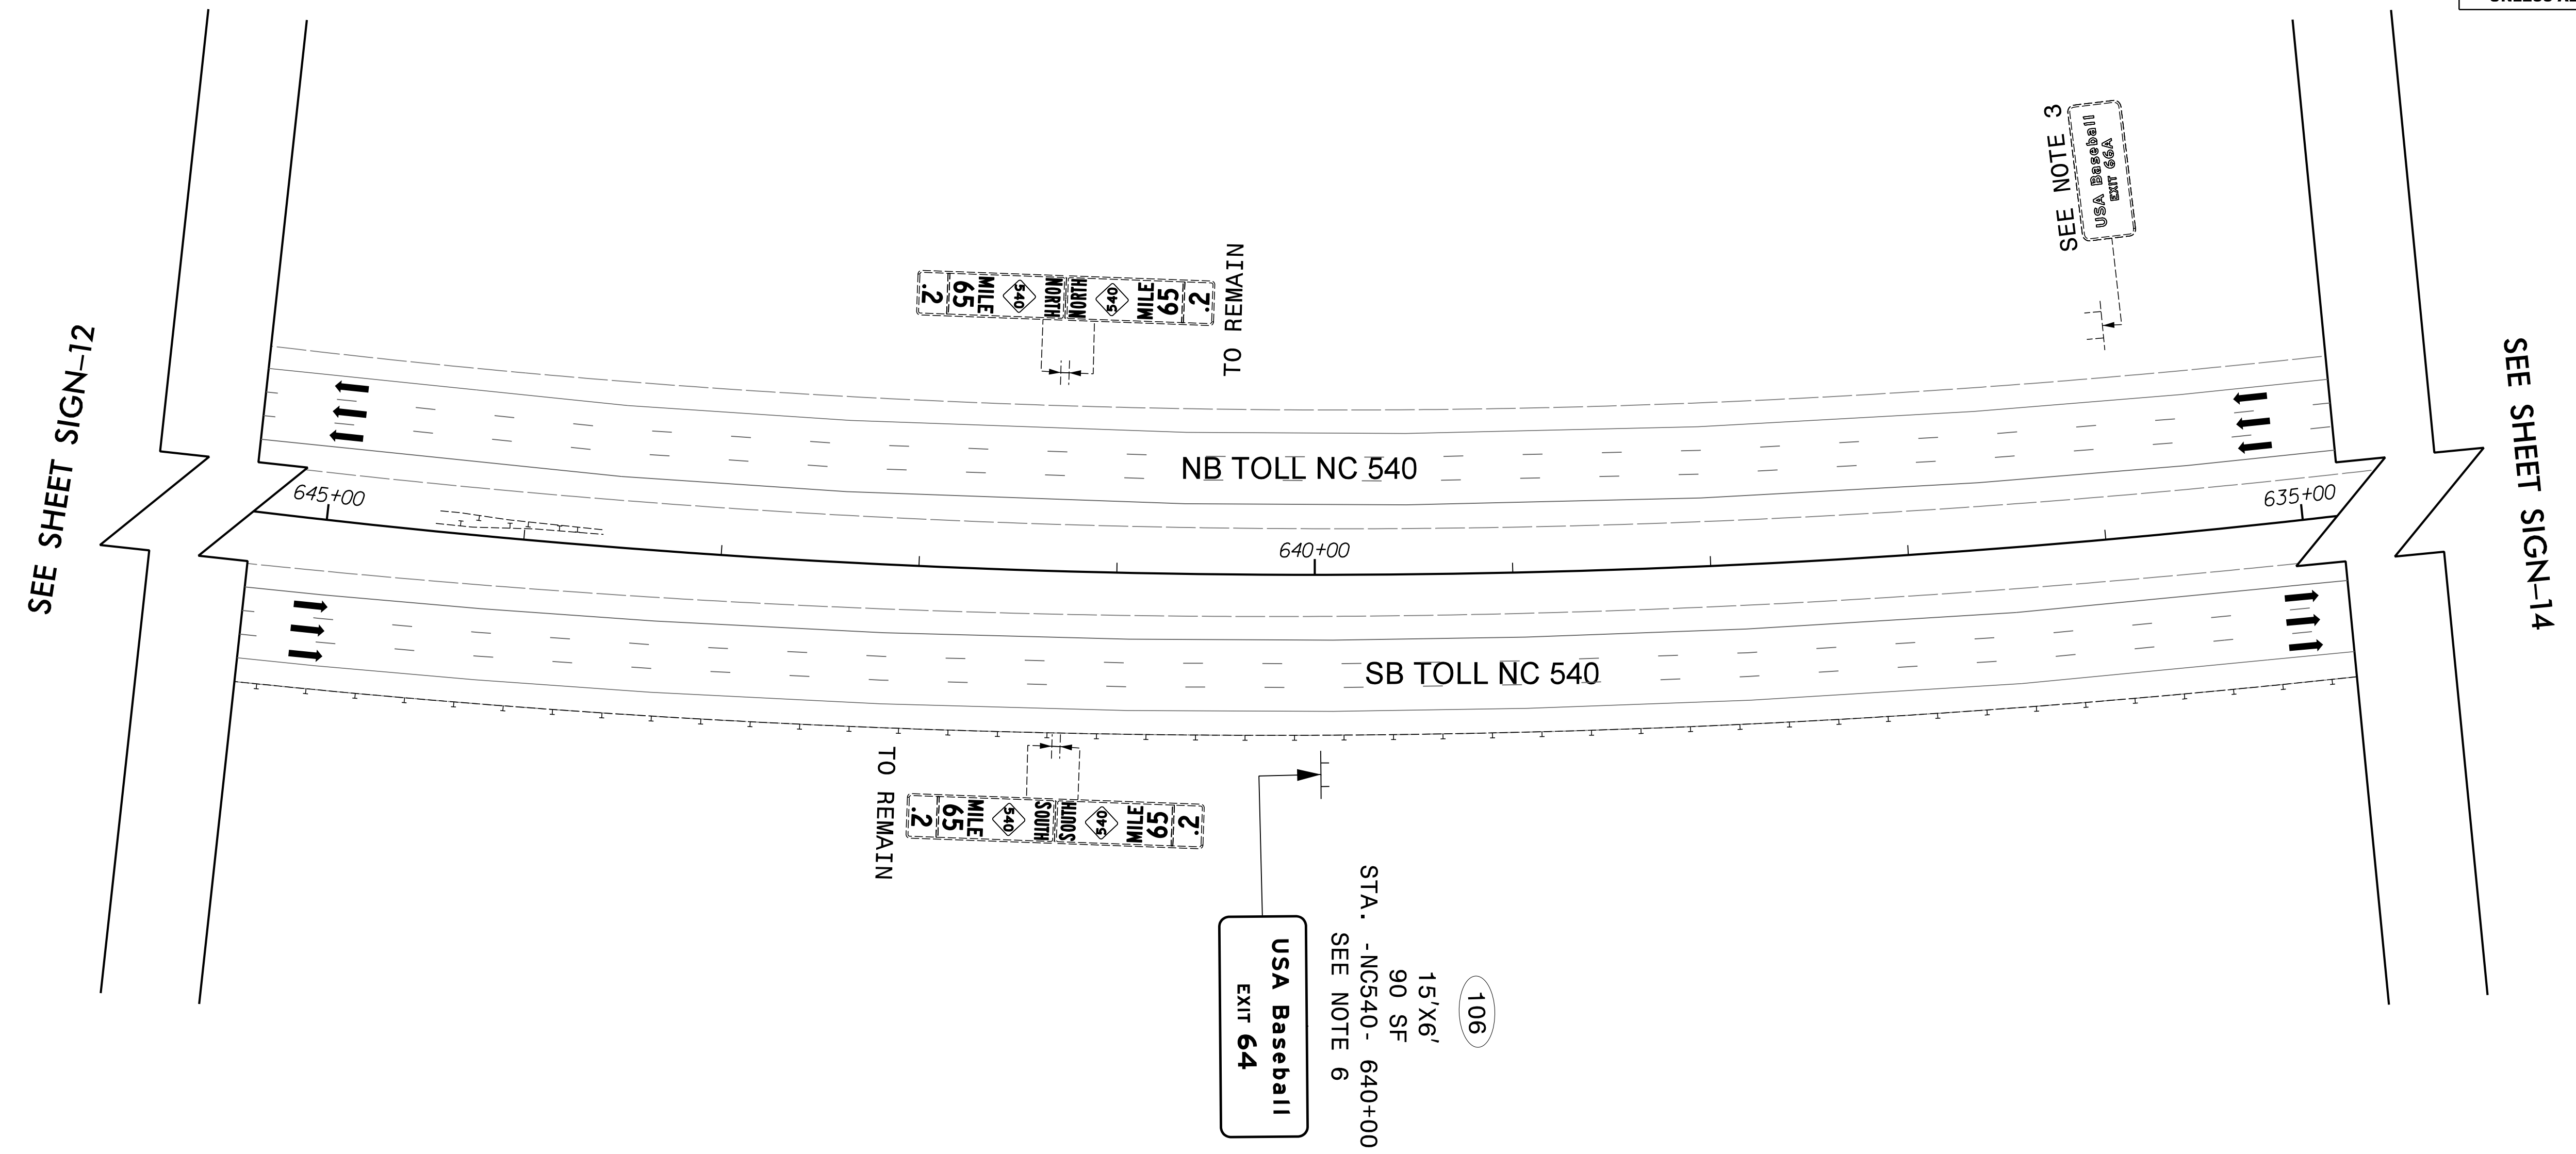

SEE SHEET SIGN-12

SEE SHEET SIGN-14

**CONSTRUCTION NOTES**

- 3 DISPOSAL OF SIGN SYSTEM, STEEL BEAM
- 6 SIGN ERECTION, TYPE A (GROUND MOUNTED)

PLANS PREPARED BY :

**RK&K**

RUMMEL, KLEPPER & KAHL, LLP  
 900 RIDGEFIELD DRIVE SUITE 350  
 RALEIGH, NORTH CAROLINA 27609-3960  
 NC LICENSE NO. F-0112 (919) 878-9560

FOR  
**THE NORTH CAROLINA  
 TURNPIKE AUTHORITY**

**EXISTING AND  
 PROPOSED SIGNS  
 STA. -NC540-  
 635+75 TO 645+50**