



| | |
|--|----------------------|
| TIP NO. U-5315 A&B | SHEET NO. SIGN-18 |
| APPROVED: _____ | |
| DATE: _____ | |
| SEAL | |
| | |
| <small>DocuSigned by: Barry Brandt 11/13/2017</small> | |
| DOCUMENT NOT CONSIDERED FINAL UNLESS ALL SIGNATURES COMPLETED | |

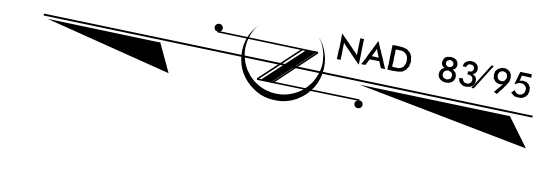

SEE SHEET SIGN-17

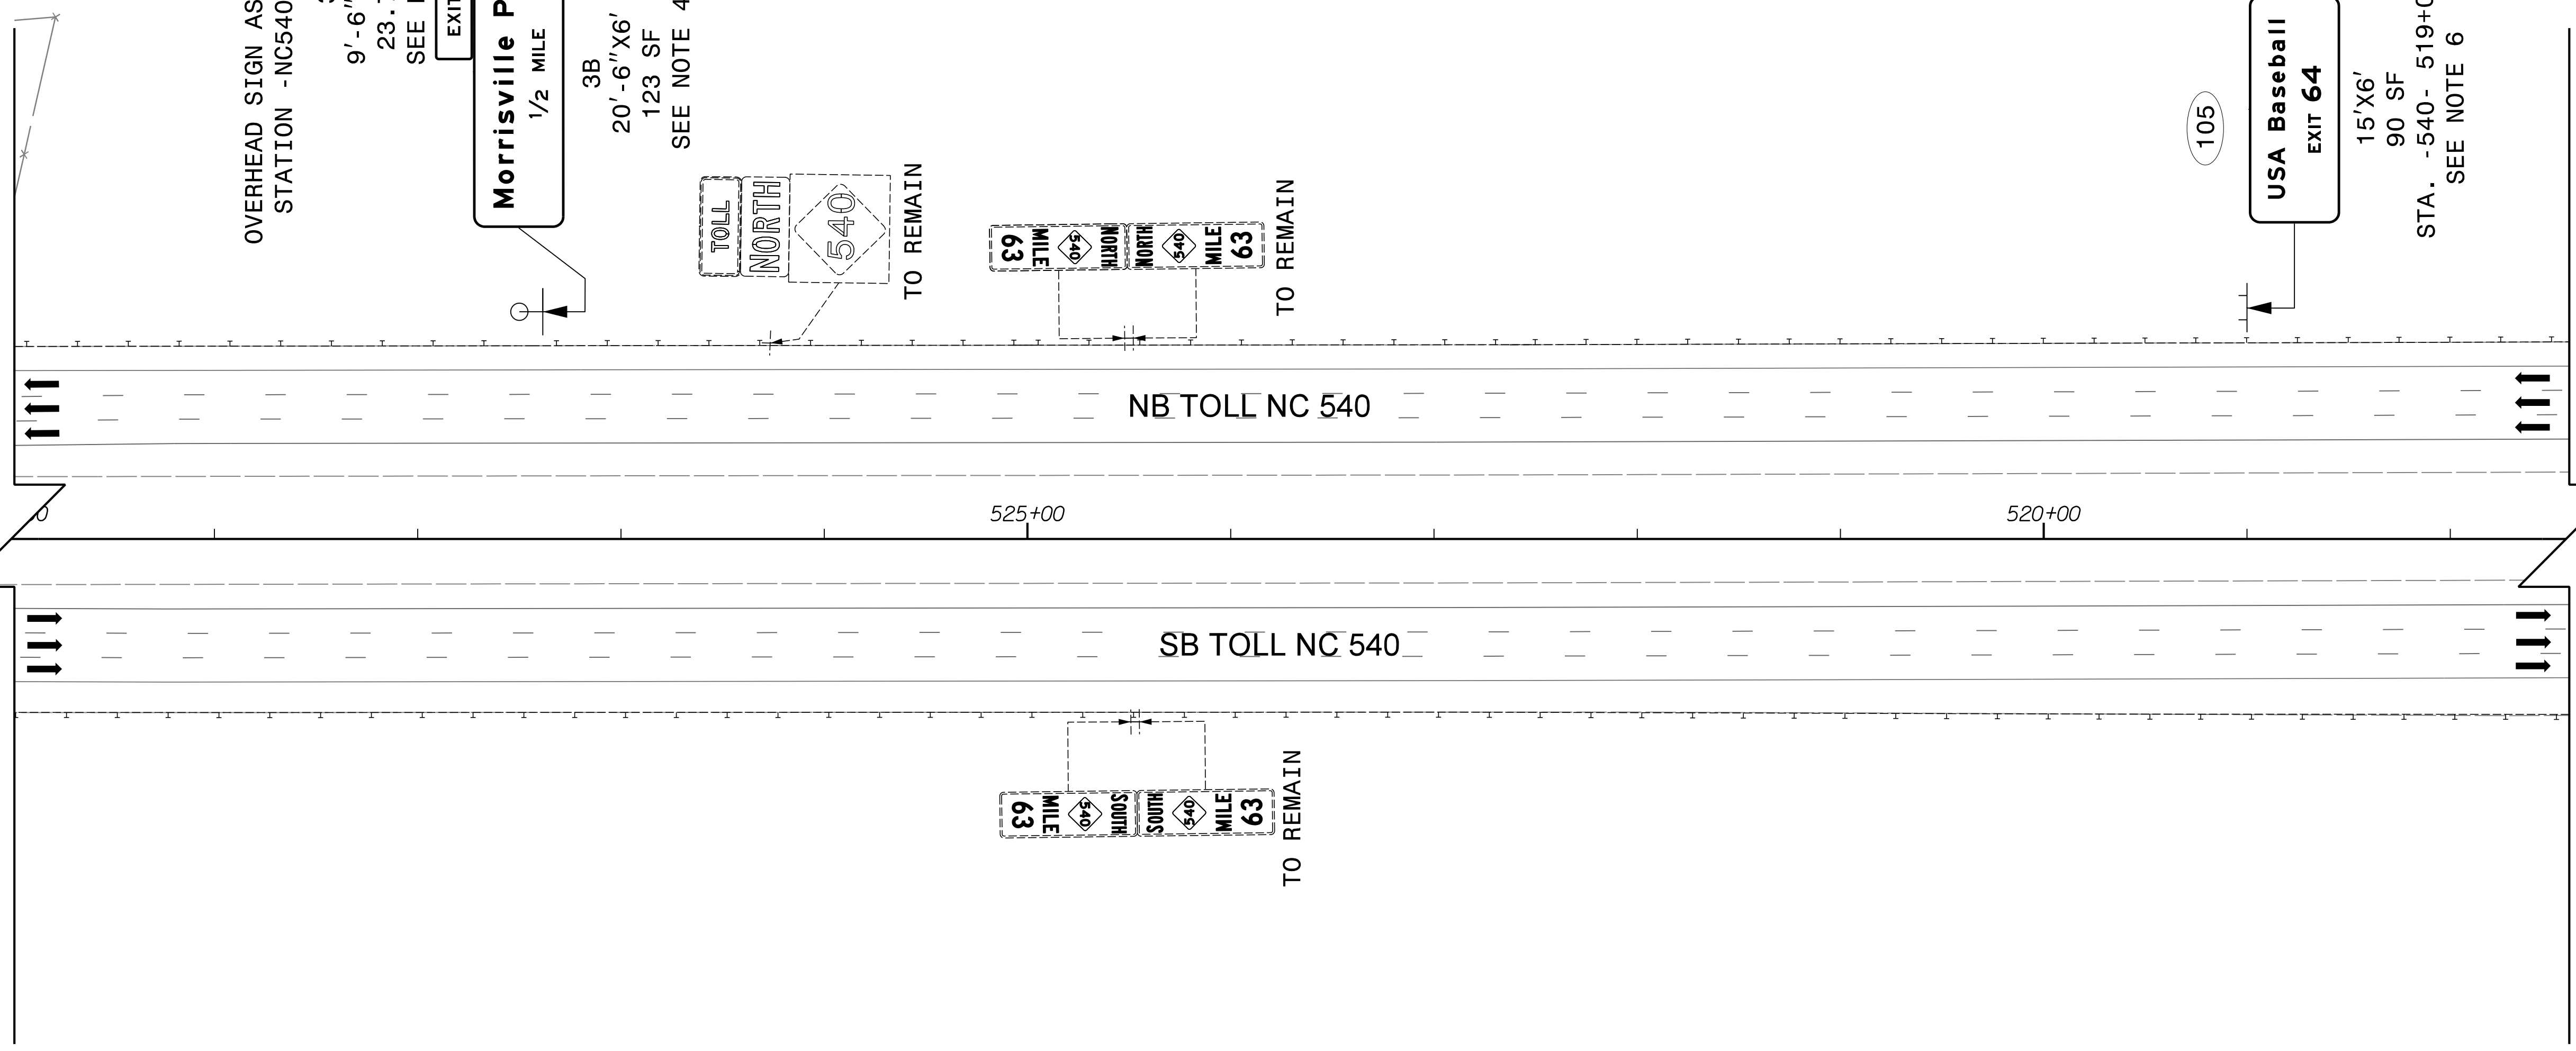

SEE SHEET SIGN-19

- CONSTRUCTION NOTES**
- 4 SIGN ERECTION, TYPE A (OVERHEAD)
 - 5 SIGN ERECTION, TYPE B (OVERHEAD)
 - 6 SIGN ERECTION, TYPE A (GROUND MOUNTED)

PLANS PREPARED BY :

RK&K

RUMMEL, KLEPPER & KAHL, LLP
900 RIDGEFIELD DRIVE SUITE 350
RALEIGH, NORTH CAROLINA 27609-3960
NC LICENSE NO. F-0112 (919) 878-9560

FOR
**THE NORTH CAROLINA
TURNPIKE AUTHORITY**

**EXISTING AND
PROPOSED SIGNS
STA. -NC540-
517+50 TO 530+00**