


TIP NO. U-5315 A&B	SHEET NO. SIGN-19
APPROVED: _____	
DATE: _____	
SEAL	
<small>DocuSigned by: Barry Brandt 11/13/2017</small>	
DOCUMENT NOT CONSIDERED FINAL UNLESS ALL SIGNATURES COMPLETED	

SEE SHEET SIGN-18

SEE SHEET SIGN-20

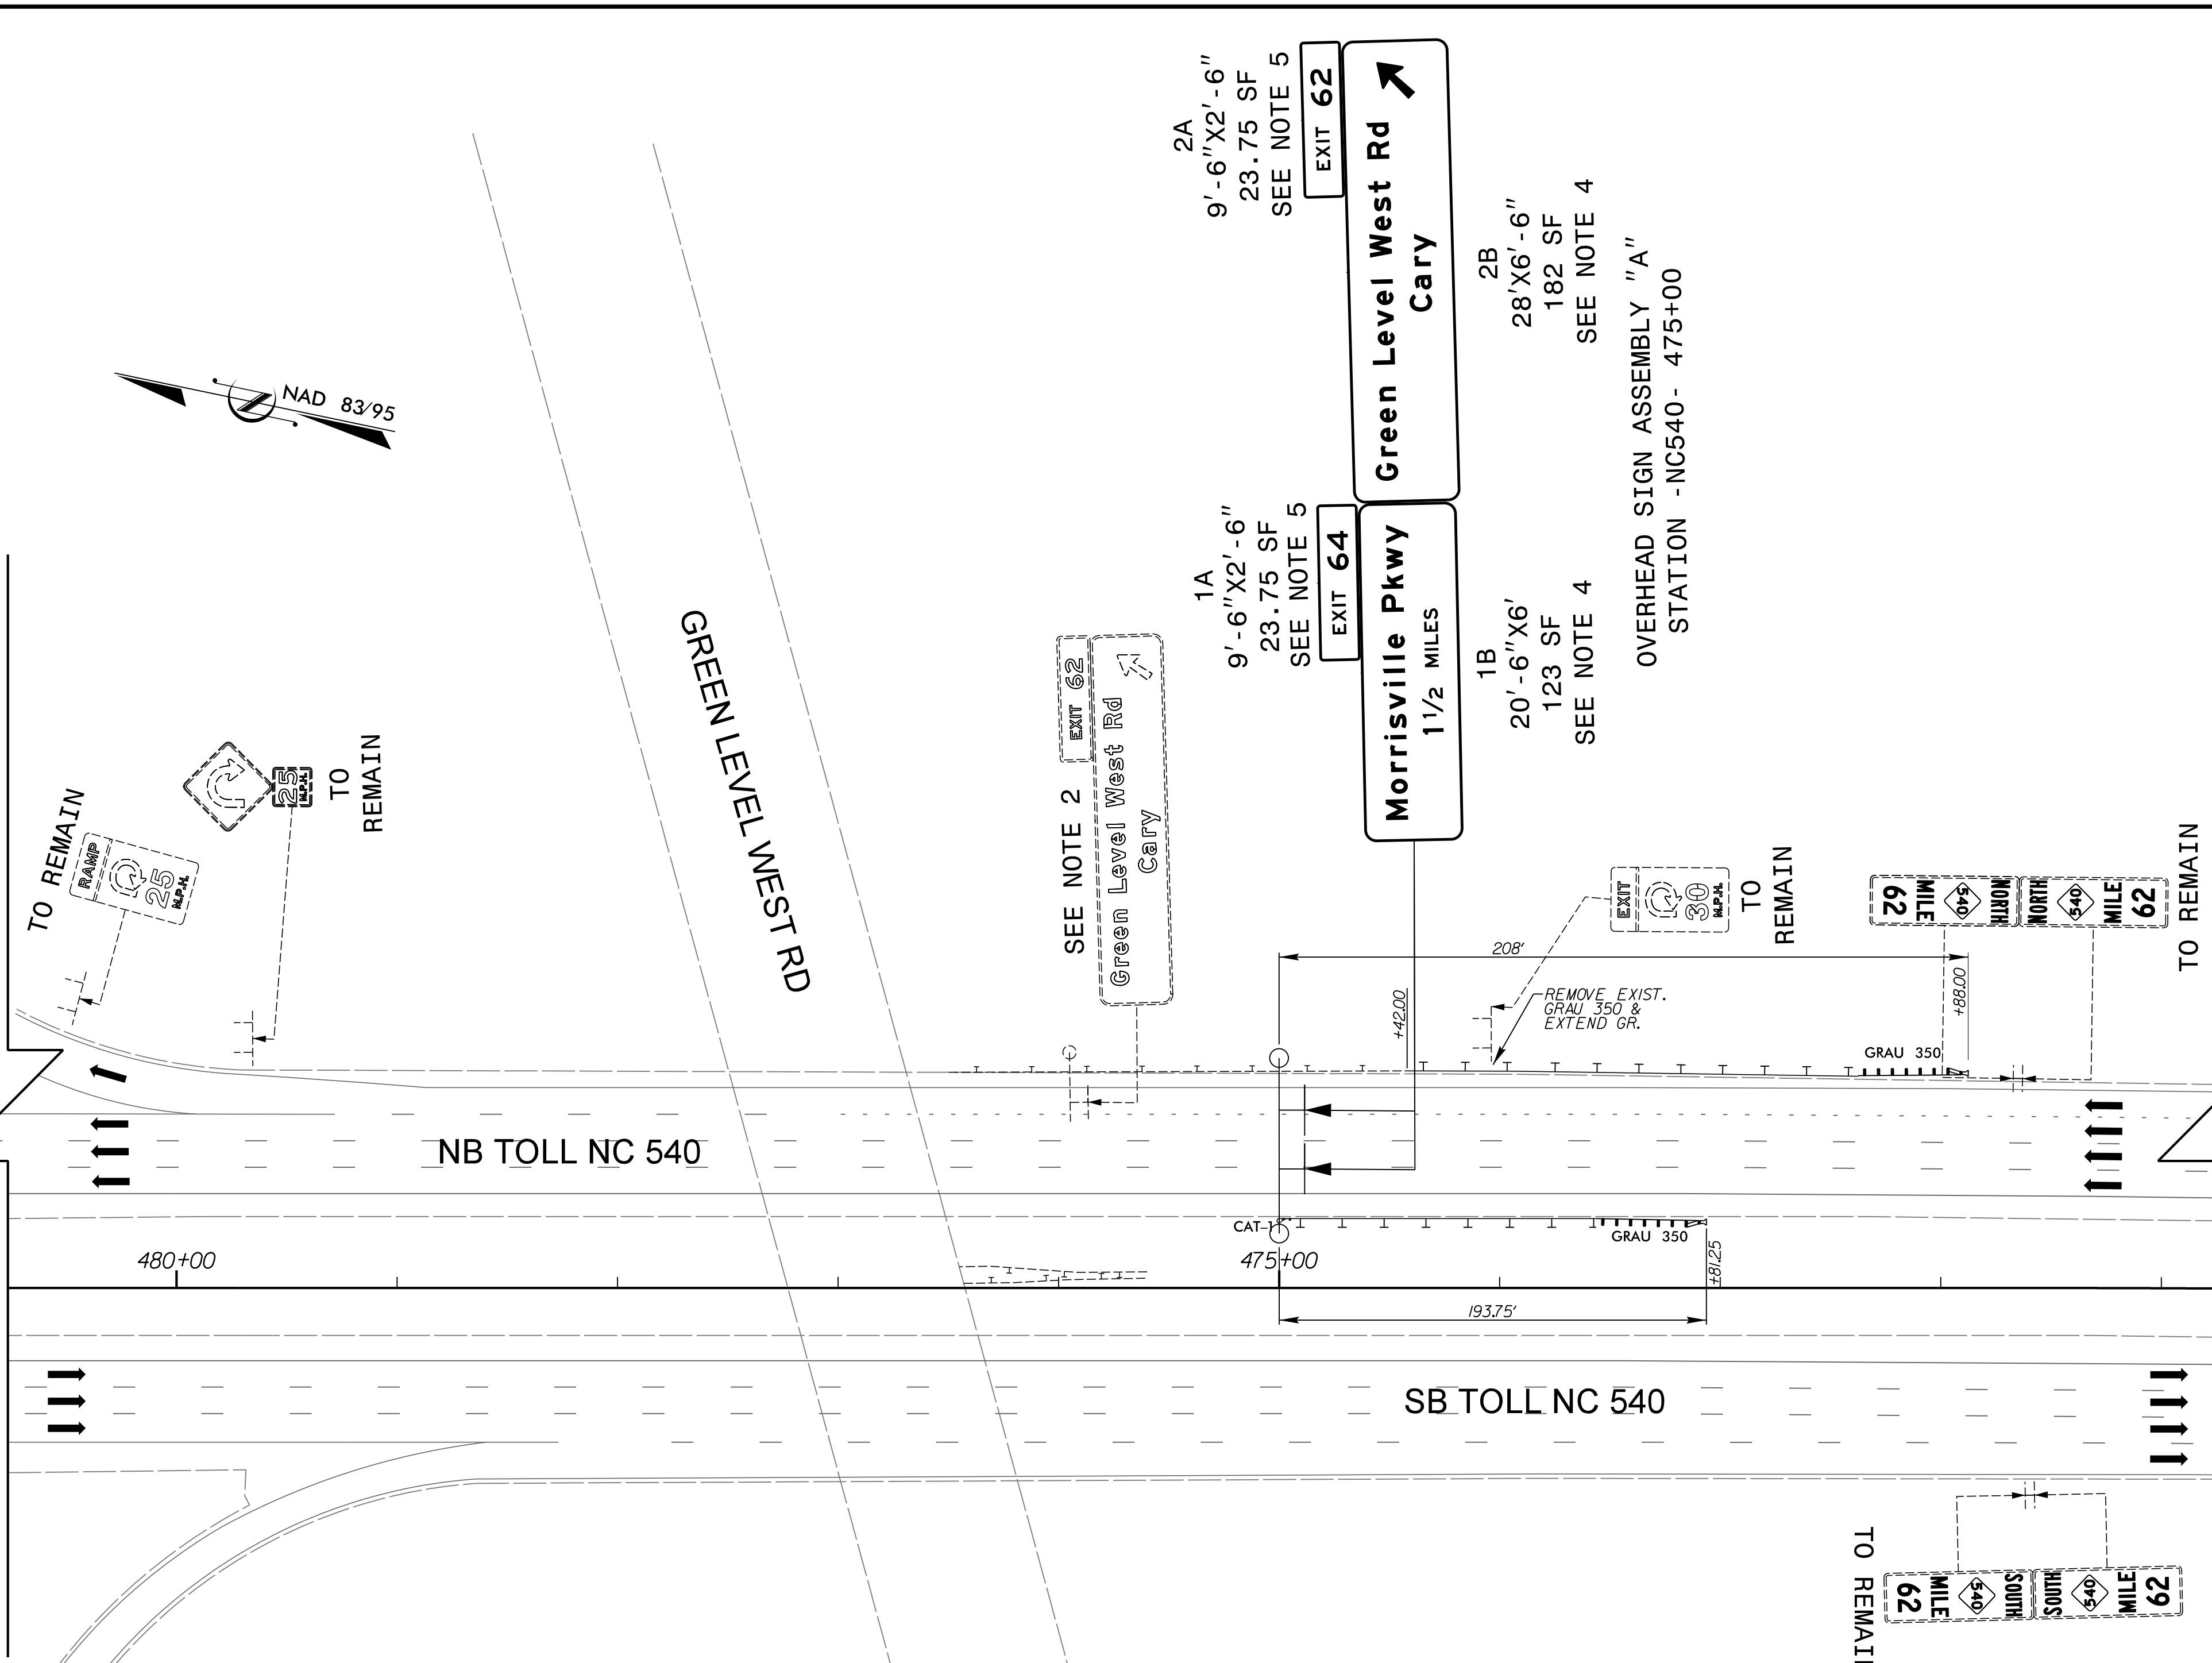

- CONSTRUCTION NOTES**
- 2 DISPOSAL OF SIGN SYSTEM, OVERHEAD
 - 4 SIGN ERECTION, TYPE A (OVERHEAD)
 - 5 SIGN ERECTION, TYPE B (OVERHEAD)

PLANS PREPARED BY :

RK&K

RUMMEL, KLEPPER & KAHL, LLP
 900 RIDGEFIELD DRIVE SUITE 350
 RALEIGH, NORTH CAROLINA 27609-3960
 NC LICENSE NO. F-0112 (919) 878-9560

FOR
**THE NORTH CAROLINA
 TURNPIKE AUTHORITY**

**PROPOSED AND
 EXISTING SIGNS
 STA. -NC540-
 770+75 TO 780+75**