

### TOTAL BILL OF MATERIAL


STRUCTURE I.D.	STATION	LOCATION	* OVERHEAD FOOTING	SUPPORTS, OVERHEAD SIGN STRUCTURE (TRUSS)	GENERIC SIGNING ITEM - CLASS A CONCRETE (AESTHETIC COLUMNS ONLY)	** GENERIC SIGNING ITEM - REINFORCING STEEL (AESTHETIC COLUMNS ONLY)
			CUBIC YARDS	LUMP SUM	CUBIC YARDS	POUNDS
A	475+00.00	-NC540-	10.6	LUMP SUM	27.5	4,730
B	527+50.00	-NC540-	7.6	LUMP SUM	12.0	2,050
C	550+00.00	-NC540-	11.0	LUMP SUM	27.8	4,776
D	590+21.00	-NC540-	15.2	LUMP SUM	29.5	4,971
E	655+00.00	-NC540-	5.1	LUMP SUM	11.1	1,955
F	691+50.00	-NC540-	15.1	LUMP SUM	28.9	4,897
T15 IN	21+16.00	-LPD-	11.4	LUMP SUM	28.5	4,846
T15 OUT	20+66.00	-LPD-	11.4	LUMP SUM	28.4	4,850
T16 IN	20+14.00	-RPB-	9.0	LUMP SUM	28.6	4,884
T16 OUT	20+64.00	-RPB-	9.0	LUMP SUM	28.8	4,900
<b>TOTAL</b>			105.4	LUMP SUM	251.1	42,859

\* OVERHEAD FOOTING QUANTITY INCLUDES FOUNDATION CONCRETE FOR DRILLED PIERS AND TRANSITION FOOTINGS. THE CONTRACT UNIT PRICE FOR OVERHEAD FOOTINGS WILL BE FULL COMPENSATION FOR PROVIDING REINFORCING STEEL TO CONSTRUCT DRILLED PIERS AND TRANSITION FOOTINGS.

\*\* QUANTITY INCLUDES #9 V1 BARS.

PROJECT NO. U-5315 A & B  
 \_\_\_\_\_ WAKE \_\_\_\_\_ COUNTY  
 STATION: \_\_\_\_\_

STATE OF NORTH CAROLINA  
 DEPARTMENT OF TRANSPORTATION  
 RALEIGH  
**OVERHEAD STRUCTURES**  
 TOTAL BILL OF MATERIAL

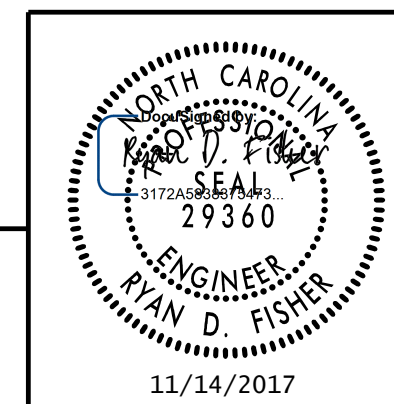

**RK&K**  
 RUMMEL, KLEPPER & KAHL, LLP  
 900 RIDGEFIELD DRIVE SUITE 350  
 RALEIGH, NC 27609-3960 (919) 878-9560  
 NC LICENSE NUMBER: F-0112

**DOCUMENT NOT CONSIDERED FINAL  
 UNLESS ALL SIGNATURES COMPLETED**

REVISIONS						SHEET NO.
NO.	BY:	DATE:	NO.	BY:	DATE:	SIGN-21
1			3			TOTAL SHEETS
2			4			12

localuser 11/14/2017 R:\Structures\1050\SD\_0HS\_001.dgn

DRAWN BY : B. A. HAAG DATE : AUG 2017  
 CHECKED BY : R. D. FISHER DATE : AUG 2017  
 DESIGN ENGINEER OF RECORD : R. D. FISHER DATE : AUG 2017