



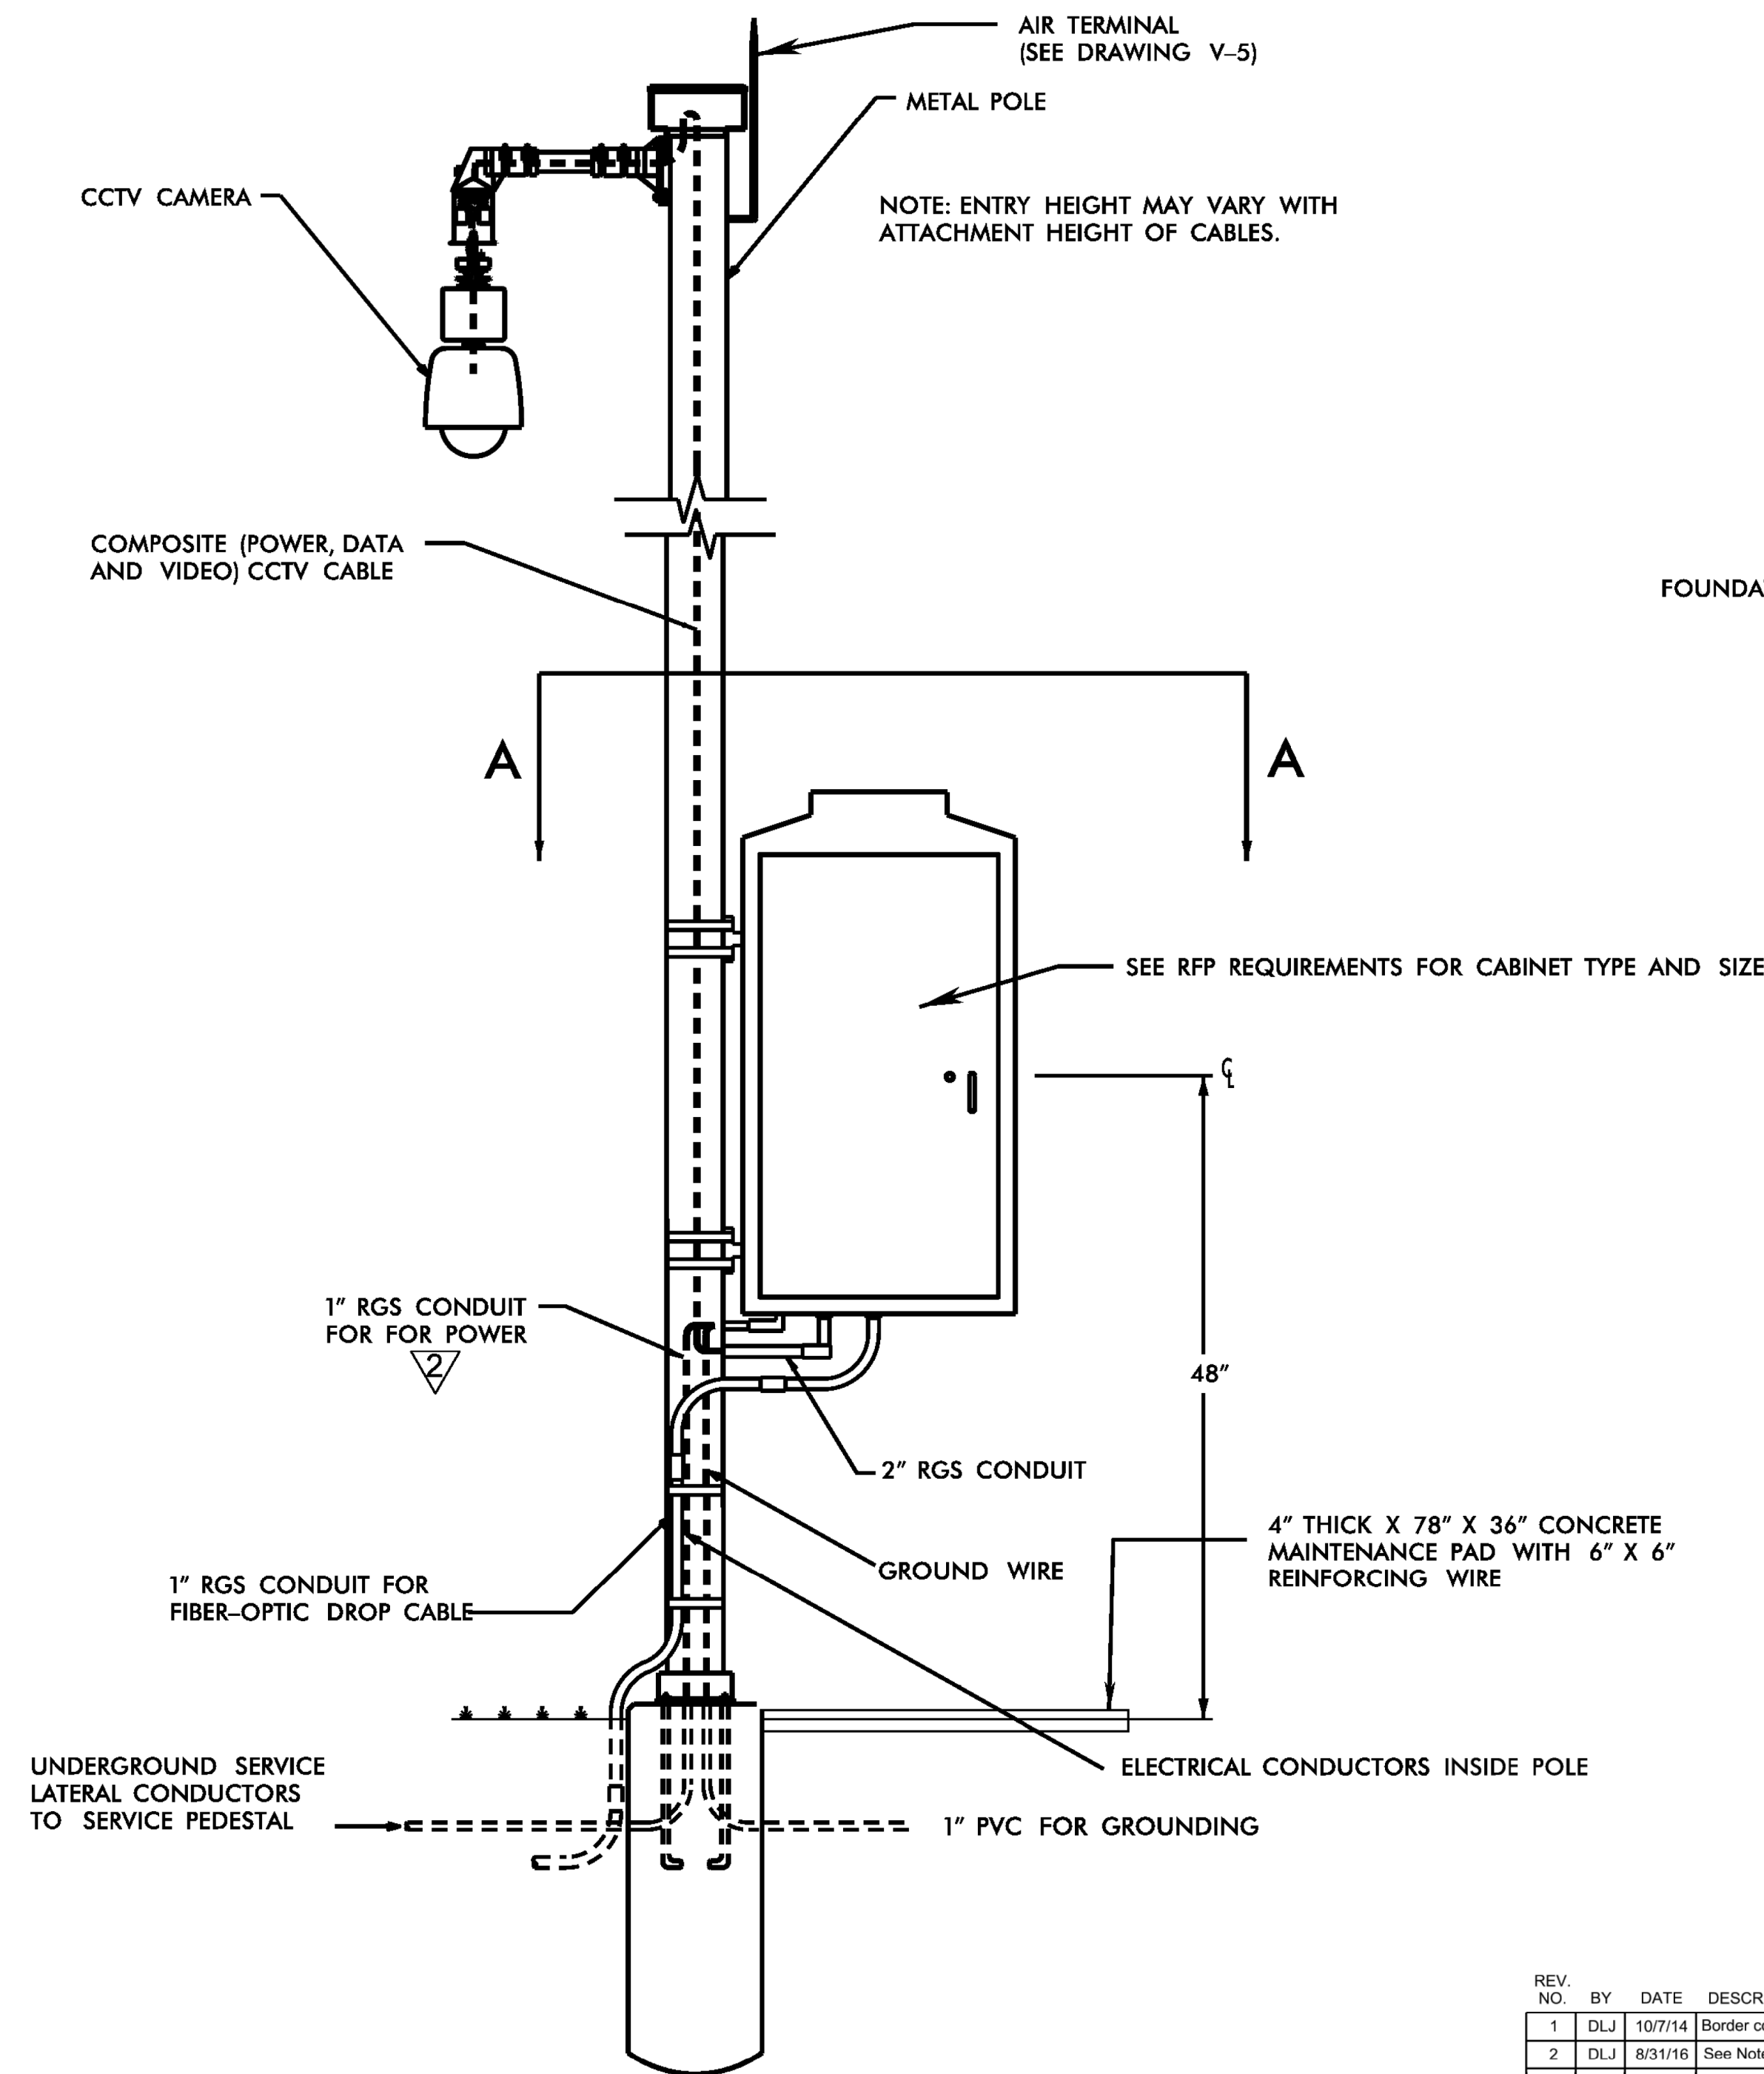

POLE-MOUNTED CCTV CABINET DETAIL

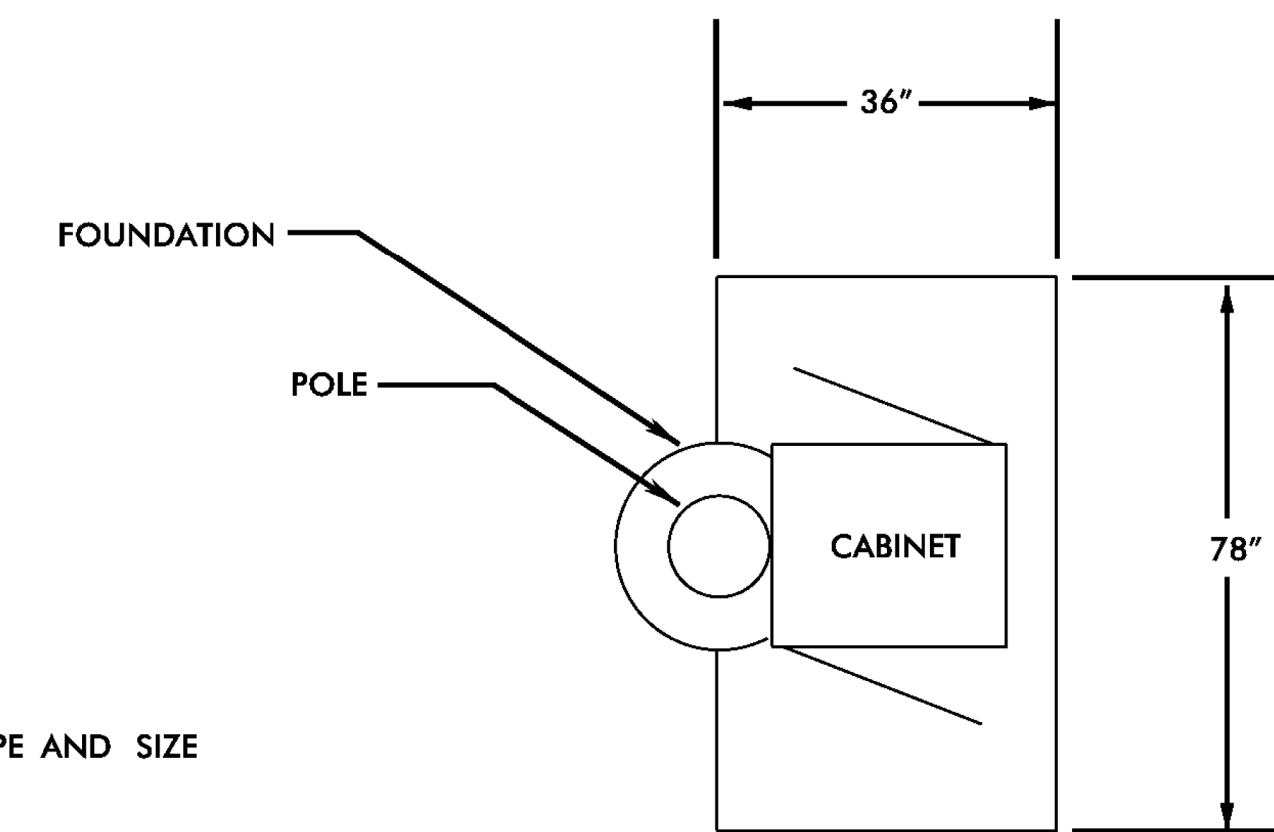

SECTION A-A



NOTES

1. ALL WORK AND NEW EQUIPMENT SHALL BE DESIGNED AND INSTALLED ACCORDING TO THE REQUIREMENTS AND FUNCTIONALITY DESCRIBED IN THE RFP.
2. ENSURE CONDUITS STRAPS DO NOT OBSTRUCT ACCESS TO HANDHOLES.
3. DO NOT INSTALL MAINTENANCE PAD ON EXCESSIVE SLOPE (GREATER THAN 3:1)

REVISED 8 / 24 / 11

5200 77 Center Drive, Suite 50
Charlotte, North Carolina 28217
(704) 522-7275 NCBEEES #F-0326

ITS STANDARD DETAILS
CCTV
POLE-MOUNTED CABINET

SCALE: N.T.S.	NORTH CAROLINA TURNPIKE AUTHORITY	SHEET NO.
DATE: August, 2011		V-4
DWG. BY: B. Slocum		
DESIGN BY: A. Badgett / D. Jones		
APPROVED: A. Lelowski		

REV. NO.	BY	DATE	DESCRIPTION
1	DLJ	10/7/14	Border content and labeling only
2	DLJ	8/31/16	See Notes

*****SYTIME*****
*****PROJECT*****
*****DATE*****

11/13/2017
R:\Projects\cctv\ITS\standard-detail1.dgn
dsccrs

DOCUMENT NOT CONSIDERED FINAL
UNLESS ALL SIGNATURES COMPLETED

PLANS PREPARED BY :

RUMMEL, KLEPPER & KAHL, LLP
900 RIDGEFIELD DRIVE SUITE 350
RALEIGH, NORTH CAROLINA 27609-3960
NC LICENSE NO. F-0112 • (919) 878-9560

Prepared for the Offices of:

750 N. Greenfield Place, Garner, NC 27529
SCALE: N/A

NORTH CAROLINA TURNPIKE AUTHORITY
ITS STANDARD DETAIL

DIVISION 05 WAKE COUNTY TOWN OF CARY

PLAN DATE: NOVEMBER 2017 REVIEWED BY: C.B. HOLDEN

PREPARED BY: D.T. SEARS REVIEWED BY:

REVISIONS	INIT.	DATE

CADD File name: u5315_its_standarddetail1.dgn