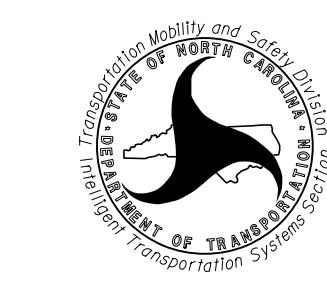


**DOCUMENT NOT CONSIDERED FINAL
UNLESS ALL SIGNATURES COMPLETED**

- NOTES:**
1. FINAL LOOP SPLICE BOX LOCATIONS TO BE DETERMINED AFTER CONSULTATION WITH TOLL SYSTEMS INTEGRATOR.
 2. ADD CONCRETE APRONS TO BOXES AS SHOWN IN AET-11.

PLANS PREPARED BY :

 RUMMEL, KLEPPER & KAHL, LLP
 900 RIDGEFIELD DRIVE SUITE 350
 RALEIGH, NORTH CAROLINA 27609-3960
 NC LICENSE NO. F-0112 • (919) 878-9560

Prepared for the Offices of:

 750 N. Greenfield Pkwy., Garner, NC 27529

MORRISVILLE PARKWAY TOLL SITE AET T16 CONCRETE PAD AND JUNCTION BOX LOCATION DETAILS	
DIVISION 05	WAKE COUNTY TOWN OF CARY
PLAN DATE: NOVEMBER 2017	REVIEWED BY: C.B. HOLDEN
PREPARED BY: L.A. TUTT	REVIEWED BY:
REVISIONS	INIT. DATE

SEAL
 NORTH CAROLINA
 PROFESSIONAL
 SEAL
 033753
 ENGINEER
 C. BYRON HOLDEN

Signature: *C. Byron Holden* 11/13/2017
 DATE