


MODIFICATION TO EXISTING CONDUIT SYSTEM TYPE A

PROJECT REFERENCE NO.	SHEET NO.
U-5315 A&B	ITS-3C


PLANS PREPARED BY :



RUMMEL, KLEPPER & KAHL, LLP
900 RIDGEFIELD DRIVE SUITE 350
RALEIGH, NORTH CAROLINA 27609-3960
NC LICENSE NO. F-0112 • (919) 878-9560

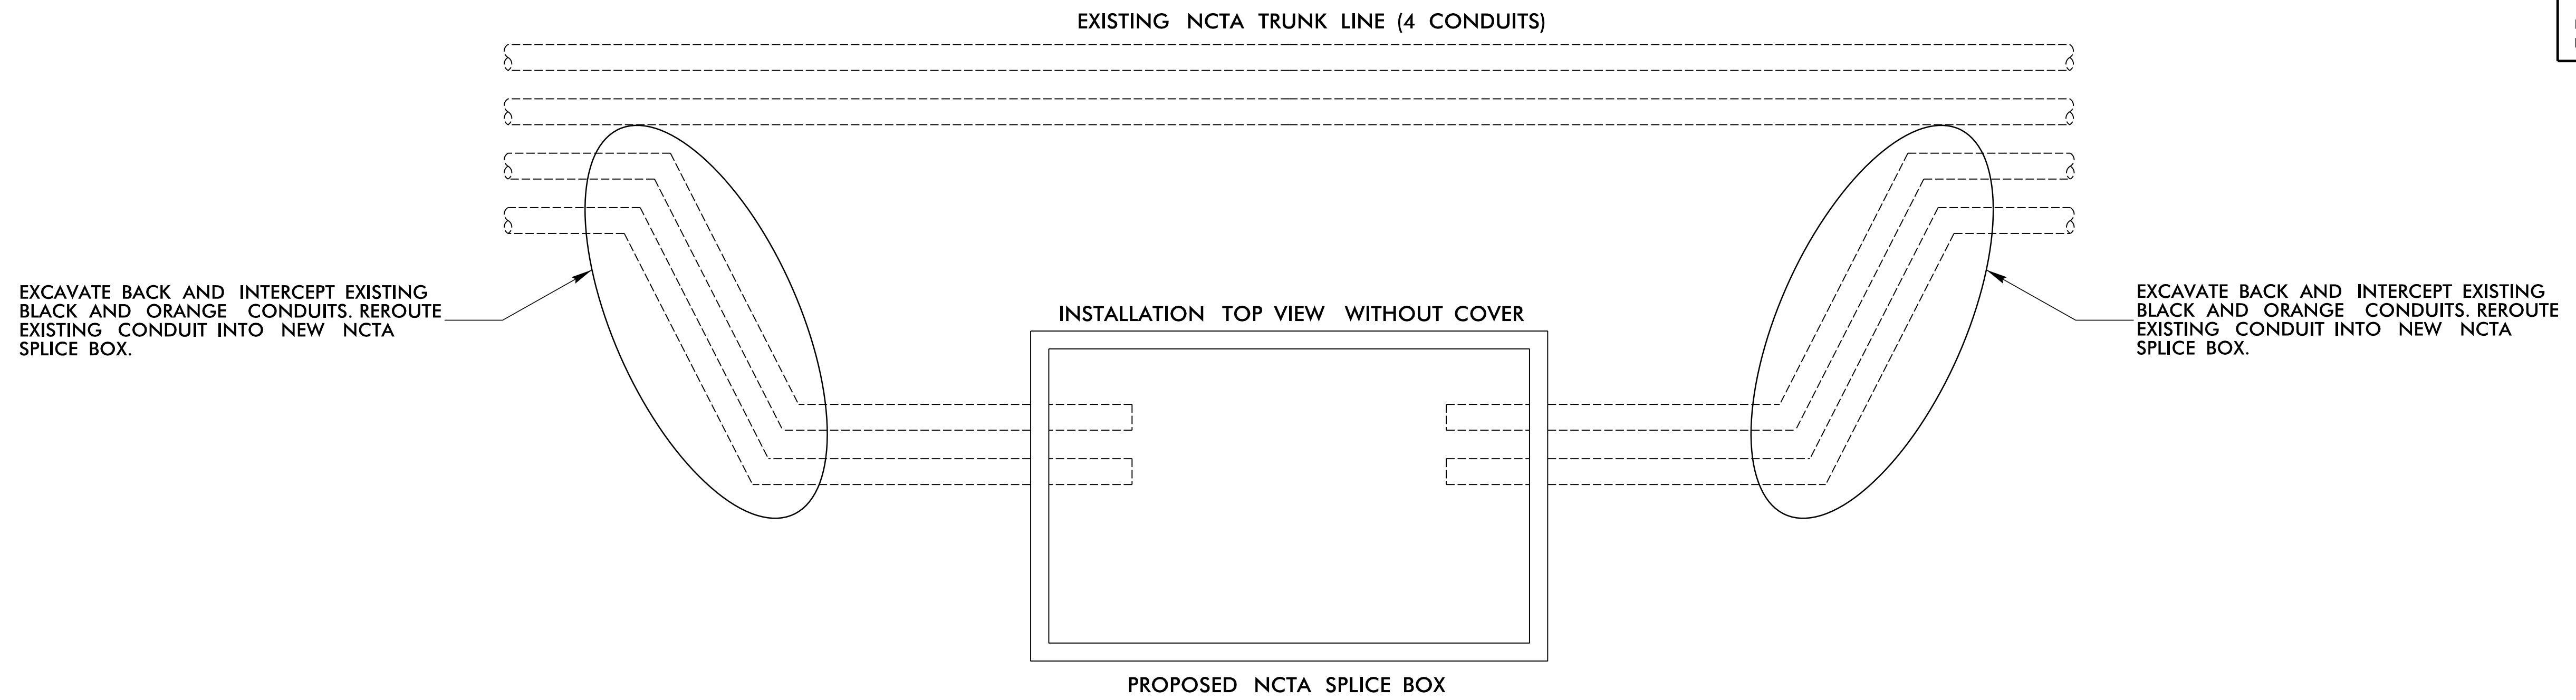

MODIFICATION TO EXISTING CONDUIT SYSTEM TYPE B

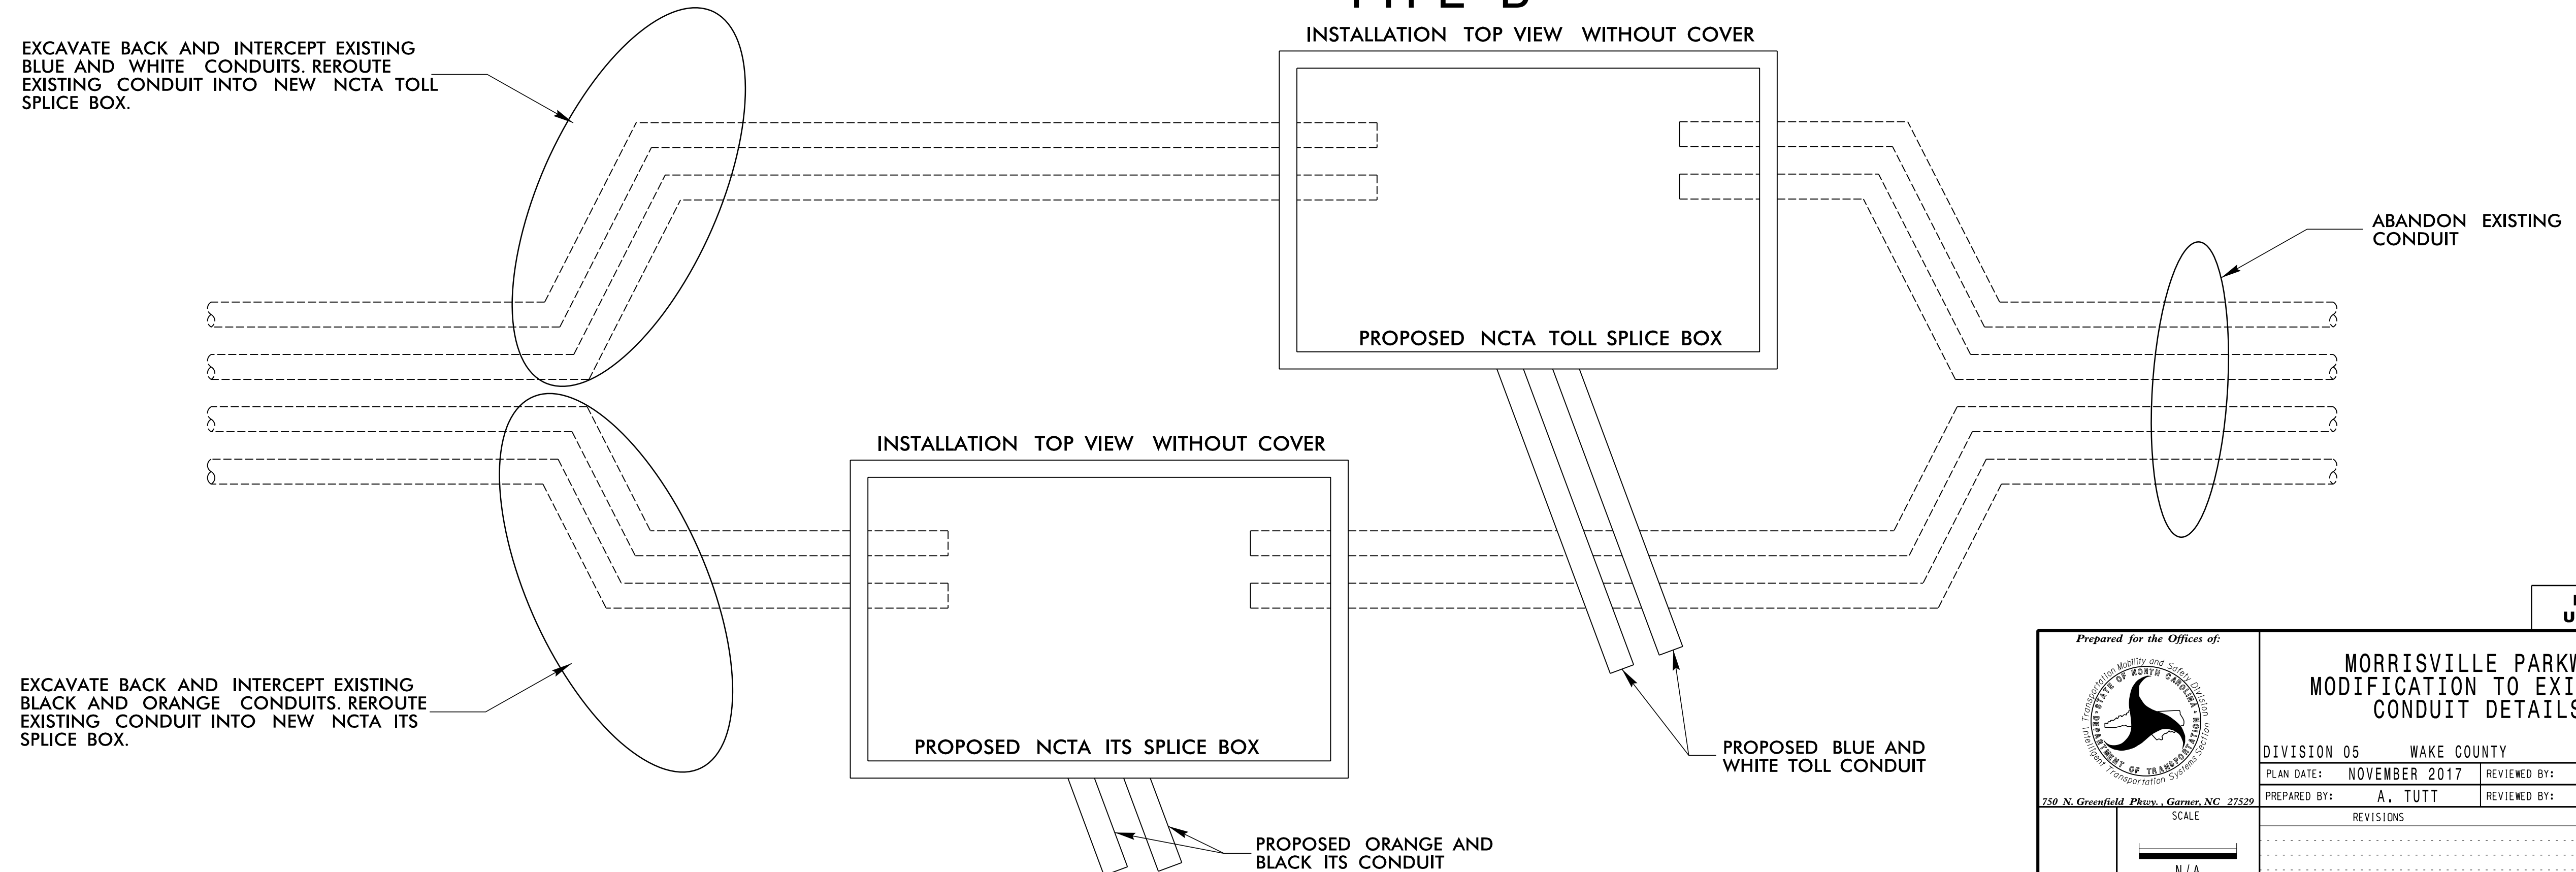

**DOCUMENT NOT CONSIDERED FINAL
UNLESS ALL SIGNATURES COMPLETED**

	MORRISVILLE PARKWAY MODIFICATION TO EXISTING CONDUIT DETAILS	
	DIVISION 05 WAKE COUNTY TOWN OF CARY PLAN DATE: NOVEMBER 2017 REVIEWED BY: C.B. HOLDEN PREPARED BY: A. TUTT REVIEWED BY:	REVISIONS INIT. DATE
Prepared for the Offices of: 730 N. Greenfield Pkwy., Garner, NC 27529	CADD File name: u5315 ITSspliceDetails.dgn	

11/13/2017
 R:\IT\TUTT\c\m\ITS\KON\U5315 ITS ITS-3C.dgn
 dseor@s