


MODIFICATION TO EXISTING CONDUIT SYSTEM TYPE C

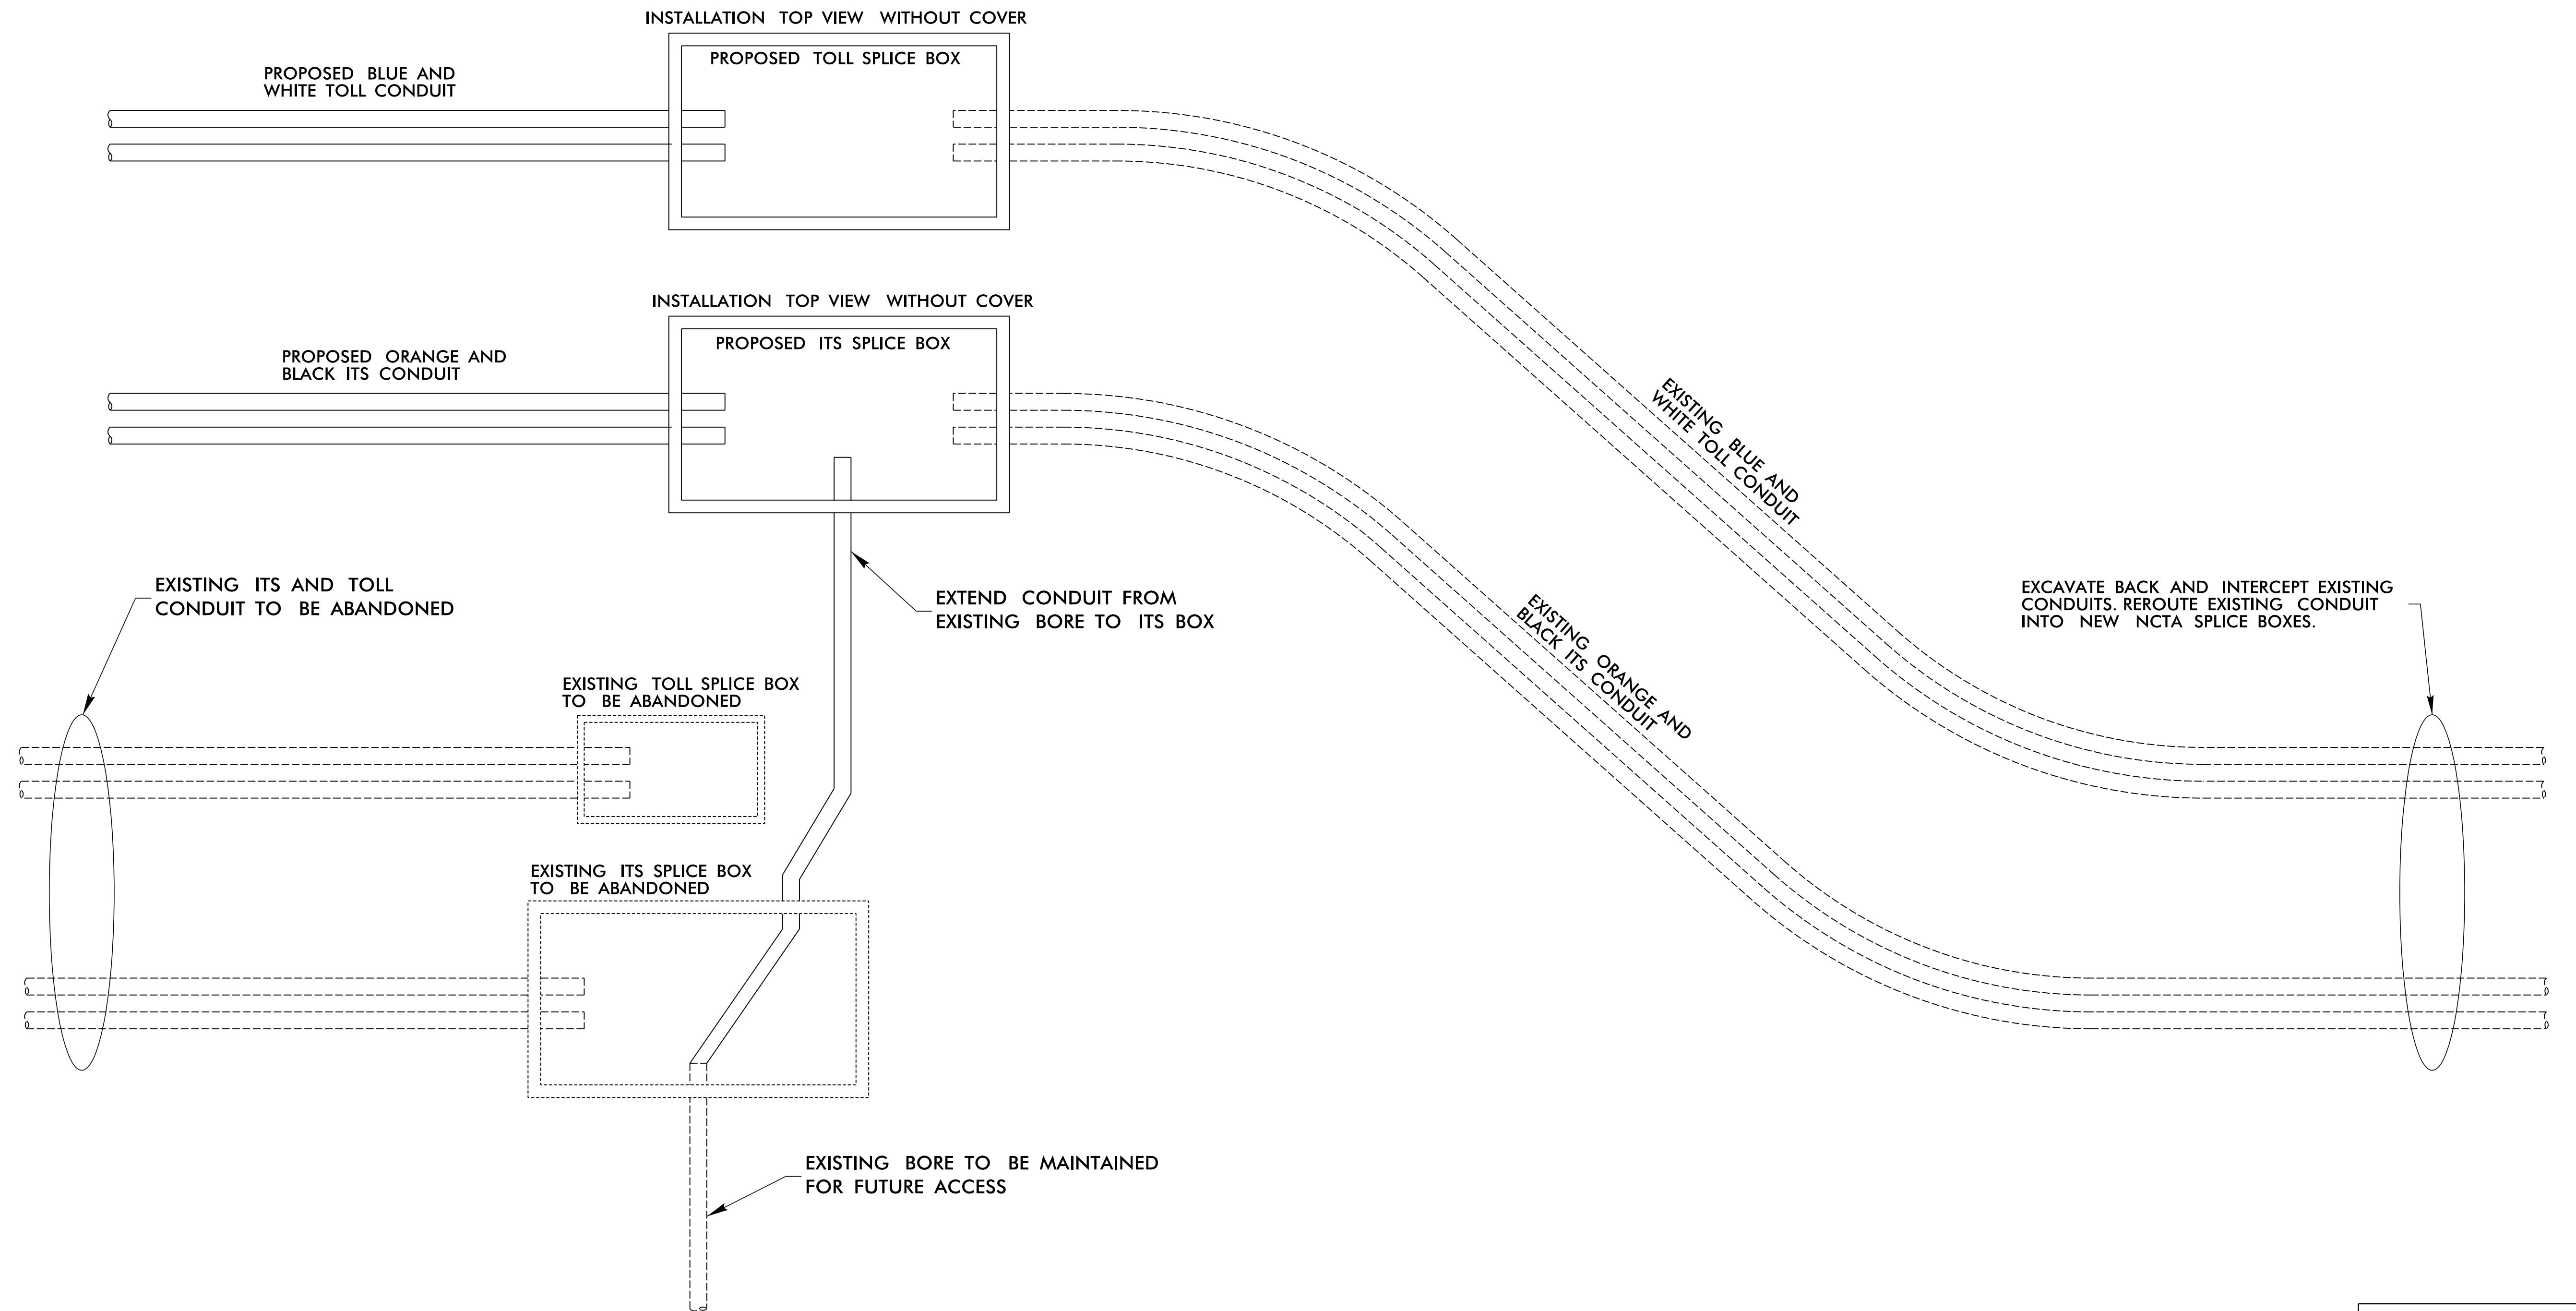

NOTES:
 CONTRACTOR TO COORDINATE MODIFICATION TO EXISTING CONDUIT SYSTEM WITH THE GRADING OPERATION TO ENSURE NO DAMAGE TO THE EXISTING FIBER OPTIC TRUNK LINE. SEE TRANSPORTATION MANAGEMENT PLAN FOR CONSTRUCTION PHASING.

12/10/2017
 R:\ITC\ITC\ITS\KON\U5315_ITS_PSH03B.dgn
 bho/len


**DOCUMENT NOT CONSIDERED FINAL
UNLESS ALL SIGNATURES COMPLETED**

PLANS PREPARED BY :

RK&K

RUMMEL, KLEPPER & KAHL, LLP
 900 RIDGEFIELD DRIVE SUITE 350
 RALEIGH, NORTH CAROLINA 27609-3960
 NC LICENSE NO. F-0112 • (919) 878-9560

Prepared for the Offices of:

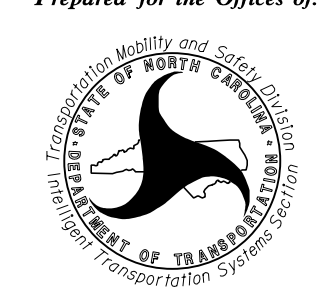

730 N. Greenfield Pkwy., Garner, NC 27529

SCALE
N/A

MORRISVILLE PARKWAY MODIFICATION TO EXISTING CONDUIT DETAILS	
DIVISION 05 WAKE COUNTY	TOWN OF CARY
PLAN DATE: DECEMBER 2017	REVIEWED BY: C.B. HOLDEN
PREPARED BY: A. TUTT	REVIEWED BY:
REVISIONS	INIT. DATE

SEAL
 NORTH CAROLINA
 PROFESSIONAL
 SEAL
 033753
 ENGINEER
 C. BYRON HOLDEN

Drawn by: *C. Byron Holden* 12/10/2017
 DATE

CADD File name: u5315_ITS_splicedetails.dgn