


- NOTES:**
1. RELOCATE AND RE-USE CCTV-8 METAL POLE, COMMUNICATIONS EQUIPMENT, AND CAMERA ASSEMBLY. SEE SHEET ITS-5 FOR EXISTING CCTV-8 LOCATION. RELOCATE EXISTING ELECTRICAL SERVICE FOR NEW CCTV-8 LOCATION. SPLICE INTO EXISTING ITS 72-FIBER TRUNKLINE WITHOUT DISTURBING UNUSED BUFFER TUBES (SEE ITS-9 FOR DETAILS).
 2. ABANDON EXISTING CONDUIT IN PLACE.
 3. ONE BLUE CONDUIT AND ONE WHITE CONDUIT SHALL BE USED FOR ALL TOLL DEVICES.
 4. ONE BLACK CONDUIT AND ONE ORANGE CONDUIT SHALL BE USED FOR ALL ITS TECHNOLOGY DEVICES.
 5. SEE SHEET ITS-3C (TYPE A) FOR MODIFICATION TO EXISTING CONDUIT SYSTEM DETAILS.
 6. SEE SHEET ITS-3C (TYPE B) FOR MODIFICATION TO EXISTING CONDUIT SYSTEM DETAILS.
 7. CONTRACTOR TO REFERENCE SIGNING AND LIGHTING PLANS FOR PROPOSED SIGN AND LIGHT LOCATIONS PRIOR TO CONDUIT INSTALLATION.

**DOCUMENT NOT CONSIDERED FINAL
UNLESS ALL SIGNATURES COMPLETED**

PLANS PREPARED BY:
RK&K
RUMMEL, KLEPPER & KAHL, LLP
900 RIDGEFIELD DRIVE SUITE 350
RALEIGH, NORTH CAROLINA 27609-3960
NC LICENSE NO. F-0112 • (919) 878-9560

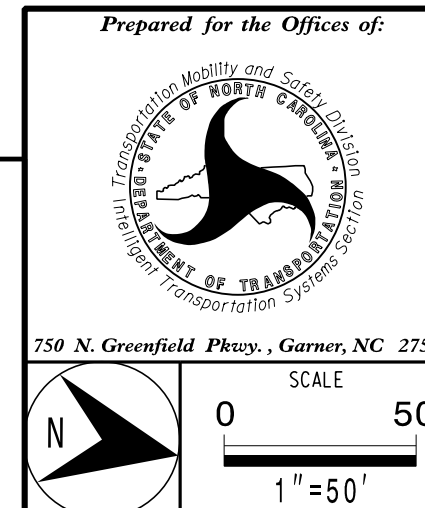

**MORRISVILLE PARKWAY
ITS/COMMUNICATION CABLE
AND CONDUIT ROUTING**

DIVISION 05 WAKE COUNTY TOWN OF CARY
PLAN DATE: NOVEMBER 2017 REVIEWED BY: C.B. HOLDEN
PREPARED BY: D.T. SEARS REVIEWED BY:
REVISIONS: INIT. DATE

SEAL
NORTH CAROLINA
PROFESSIONAL ENGINEER
C. BYRON HOLDEN
SEAL 033753
Signature: C. Byron Holden
Date: 11/13/2017
CADD Filename: U5315_ITS_psh04.dgn